


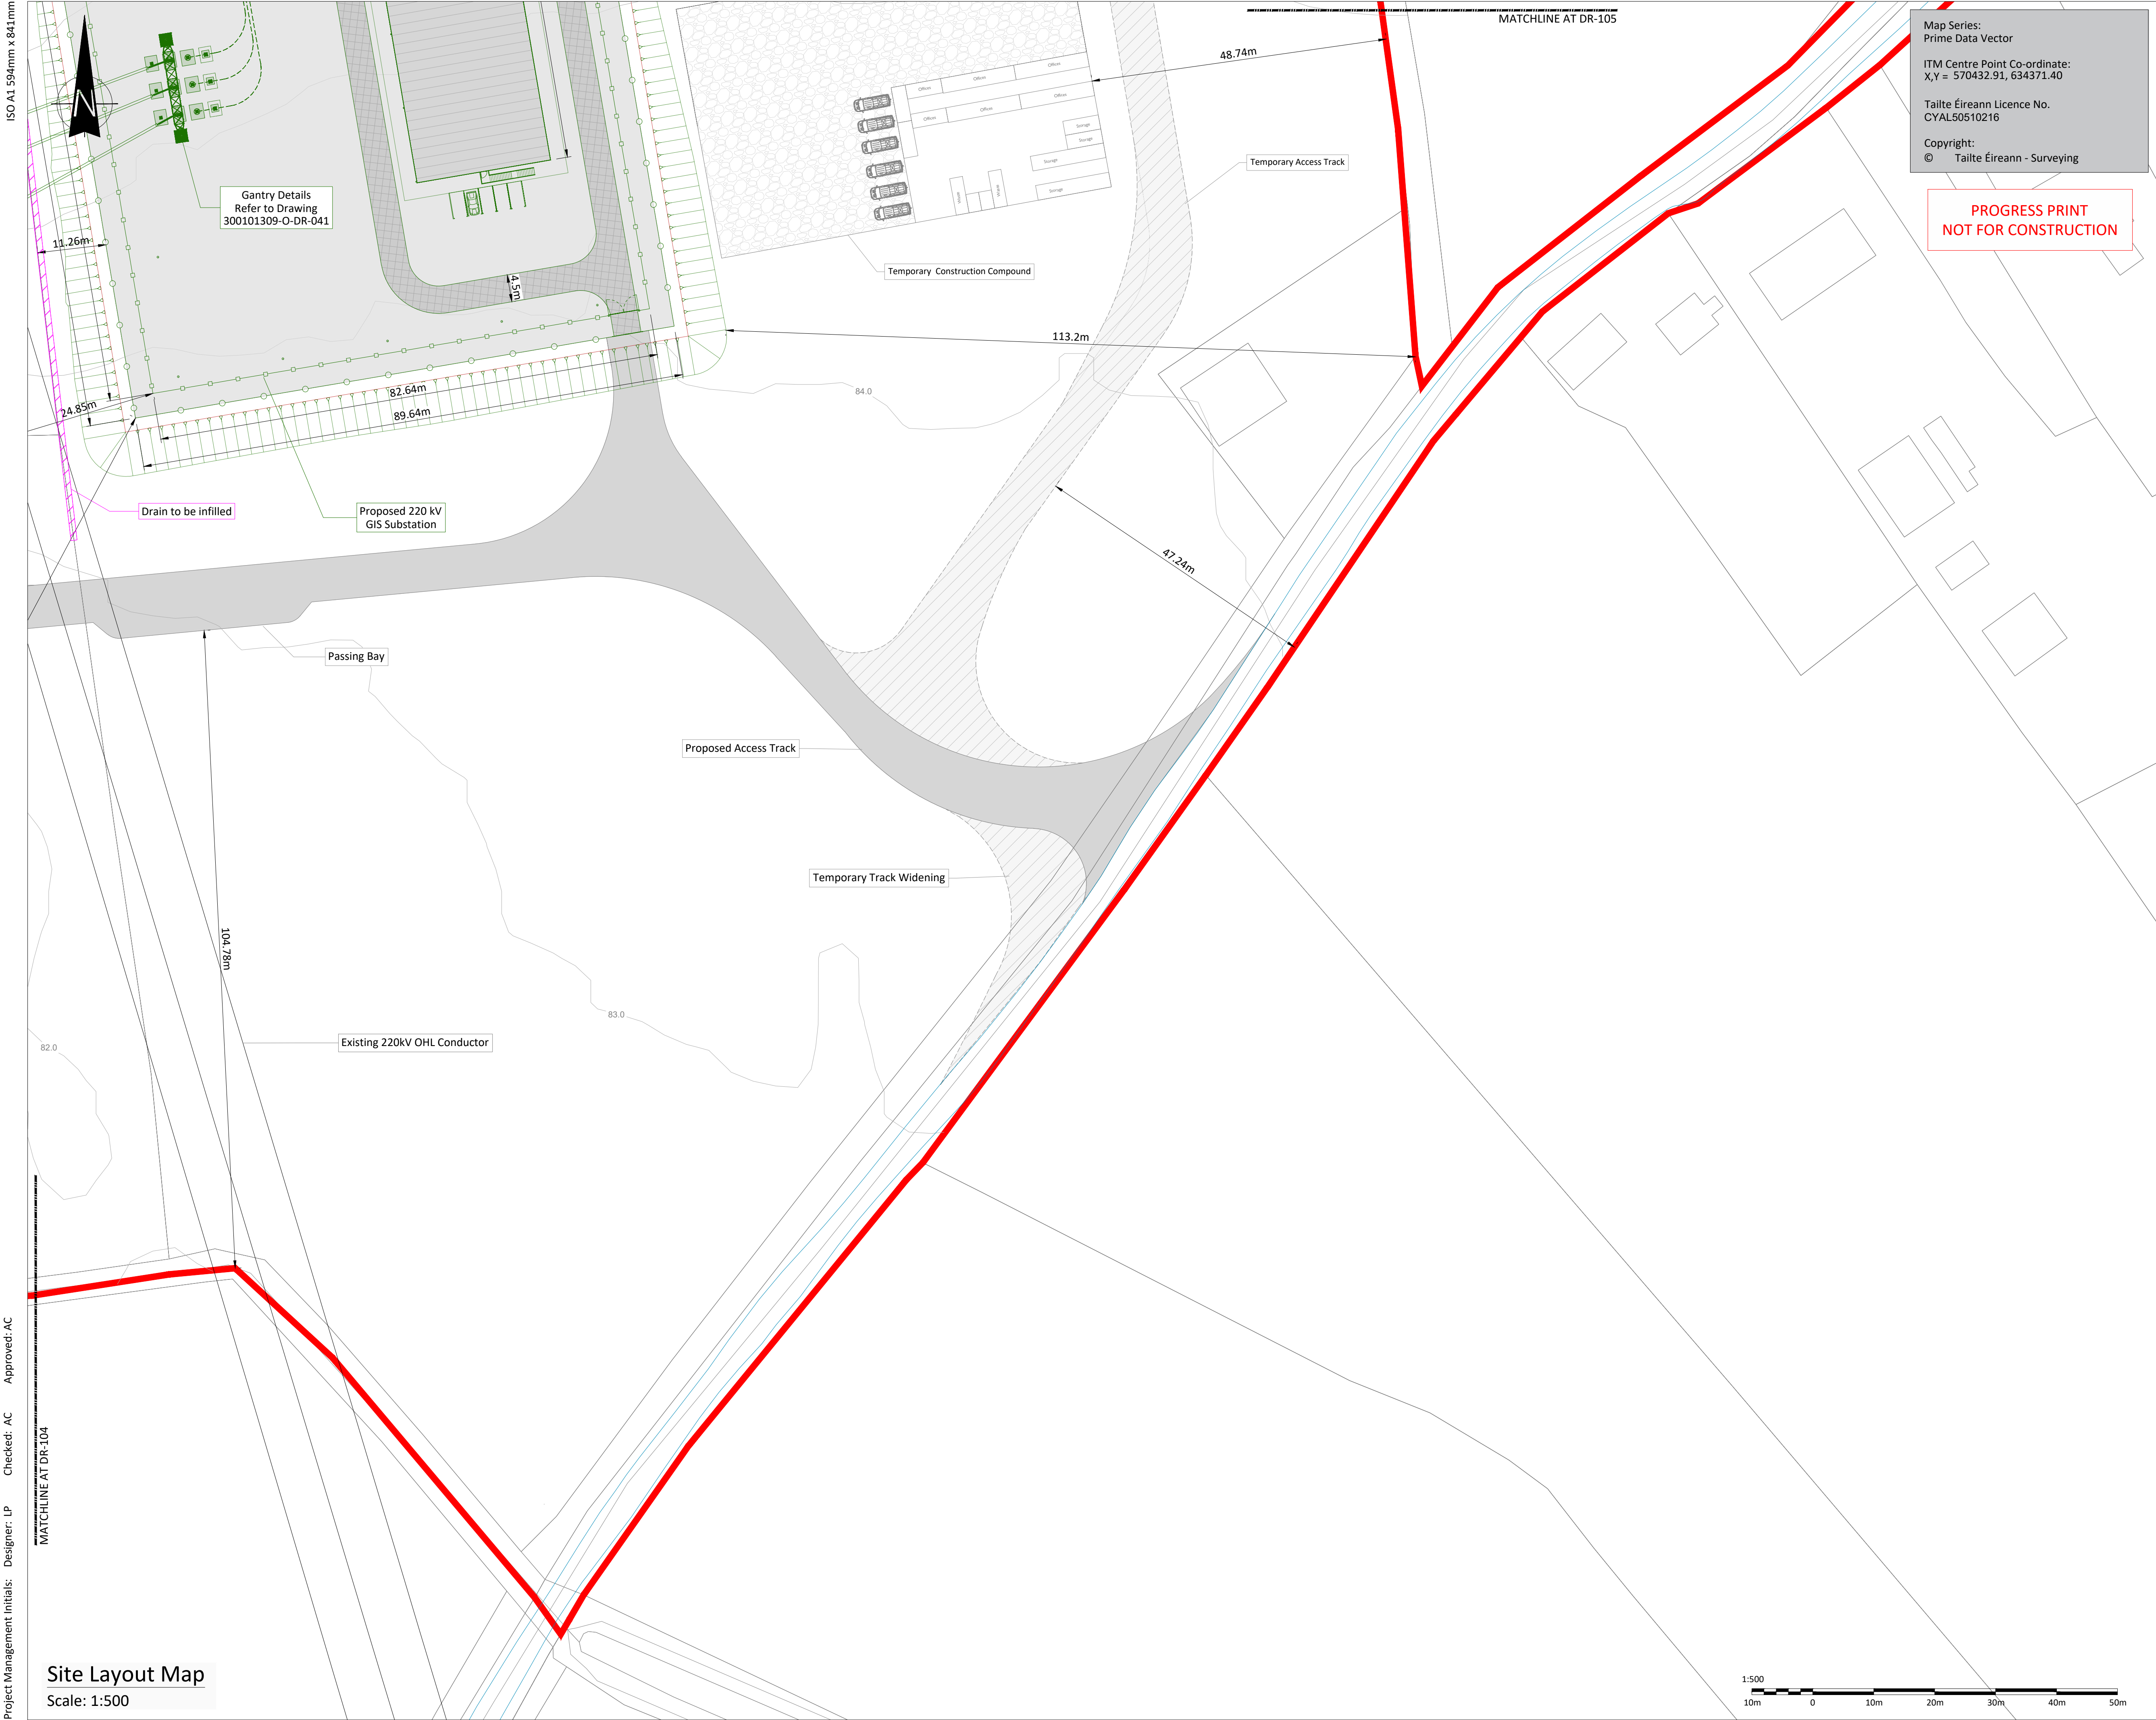

Map Series:
Prime Data Vector

ITM Centre Point Co-ordinate:
X,Y = 570432.91, 634371.40

Tailte Éireann Licence No.
CYAL50510216

Copyright:
© Tailte Éireann - Surveying

PROGRESS PRINT
NOT FOR CONSTRUCTION



Head Office
Beenreigh,
Abbeydorney,
Tralee, Co. Kerry
Ireland
Tel: 00353 66 7135710

Regional Office
Basepoint Business Centre
Stroudley Road, Basingstoke,
Hampshire,
RG24 8UP, UK
Tel: 00 44 1256406664

PROJECT

East Limerick Substation Development

CLIENT



CONSULTANTS



NOTES: -

- This drawing is to be read in conjunction with relevant engineering drawings, specifications and reports.
- Dimensions are in meters, & coordinate system is ITM, unless noted otherwise.
- All temporary compounds and working areas shall be reinstated following completion of the construction works, to requirements outlined in the CEMP.

LEGEND: -

Existing 220kV OHL Conductor	
Proposed Access Track	
Proposed Temporary Access Track	
Proposed 220 kV GIS Substation Compound	
Proposed 220 kV New Infrastructure	
Site Boundary	
Cut Area	
Fill Area	
Drain to be infilled	
Contour lines	
Existing Road Edge	
EirGrid Internal Road - Asphalt Road	

ISSUE/REVISION

PO	02.09.2026	Issued For Planning
I/R	DATE	DESCRIPTION

PROJECT NUMBER

300-101309

SHEET TITLE

Site Layout Map
Sheet 6 of 7

SHEET NUMBER

300101309-O-DR-106

Project Management Initials: Designer: LP Checked: AC Approved: AC

MATCHLINE AT DR-104

Site Layout Map
Scale: 1:500

