




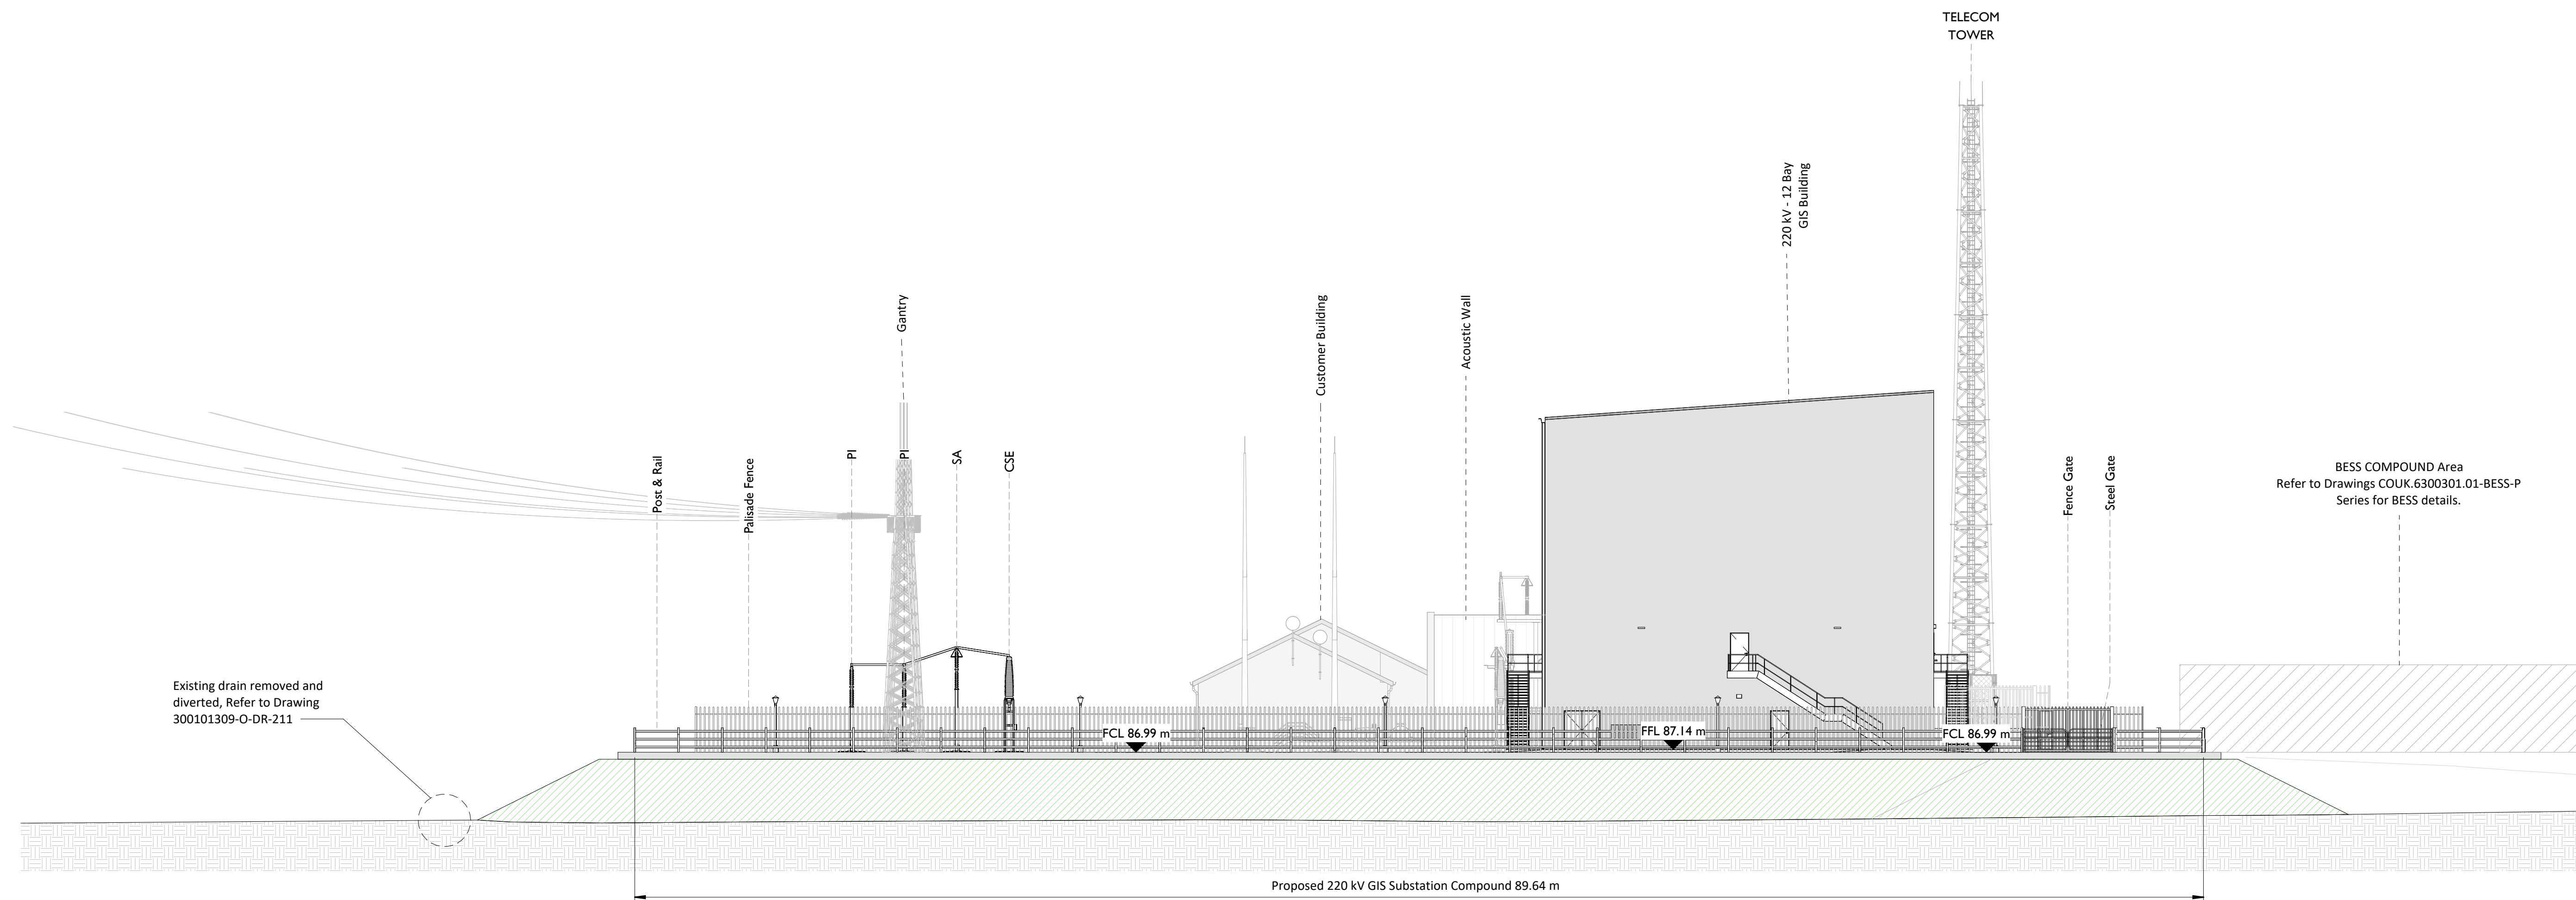


Elevation A
Scale: 1 : 200

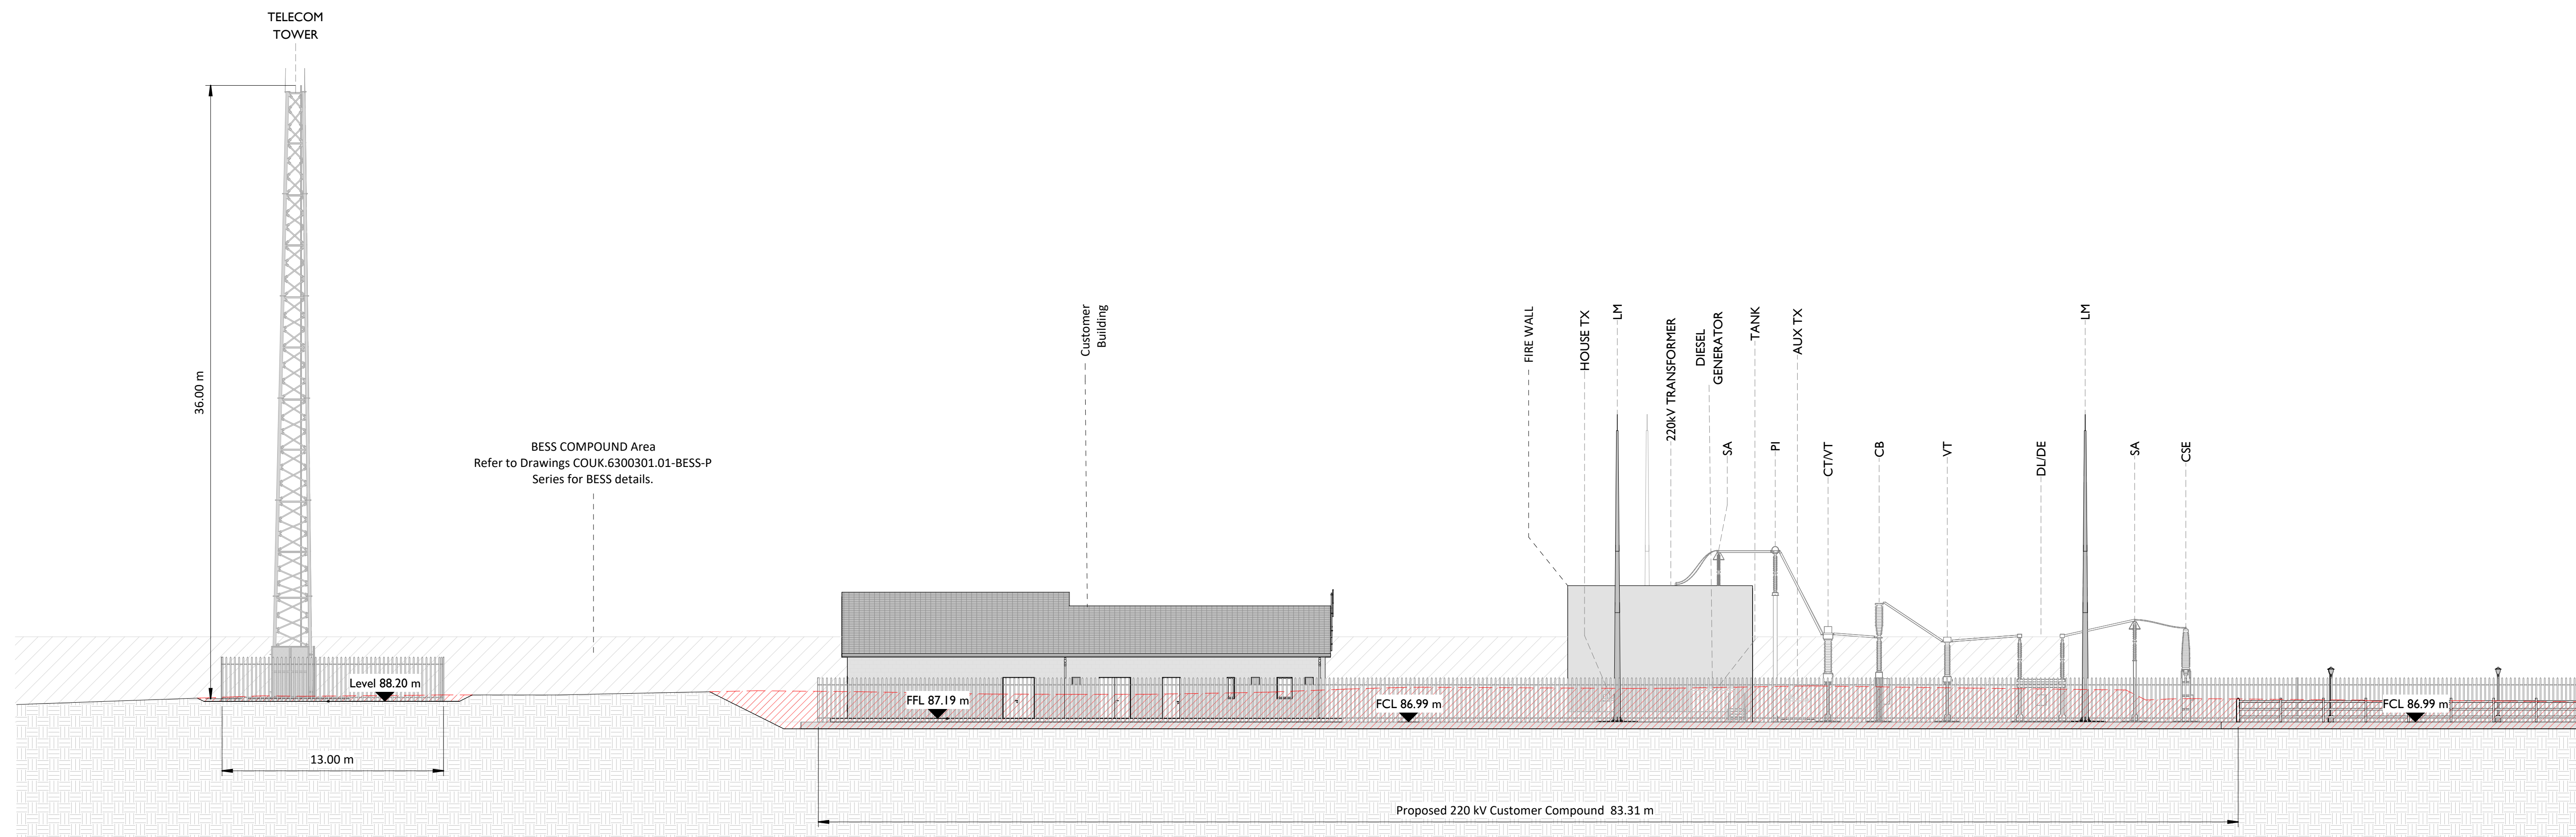

Elevation B - Part 1
Scale: 1 : 200

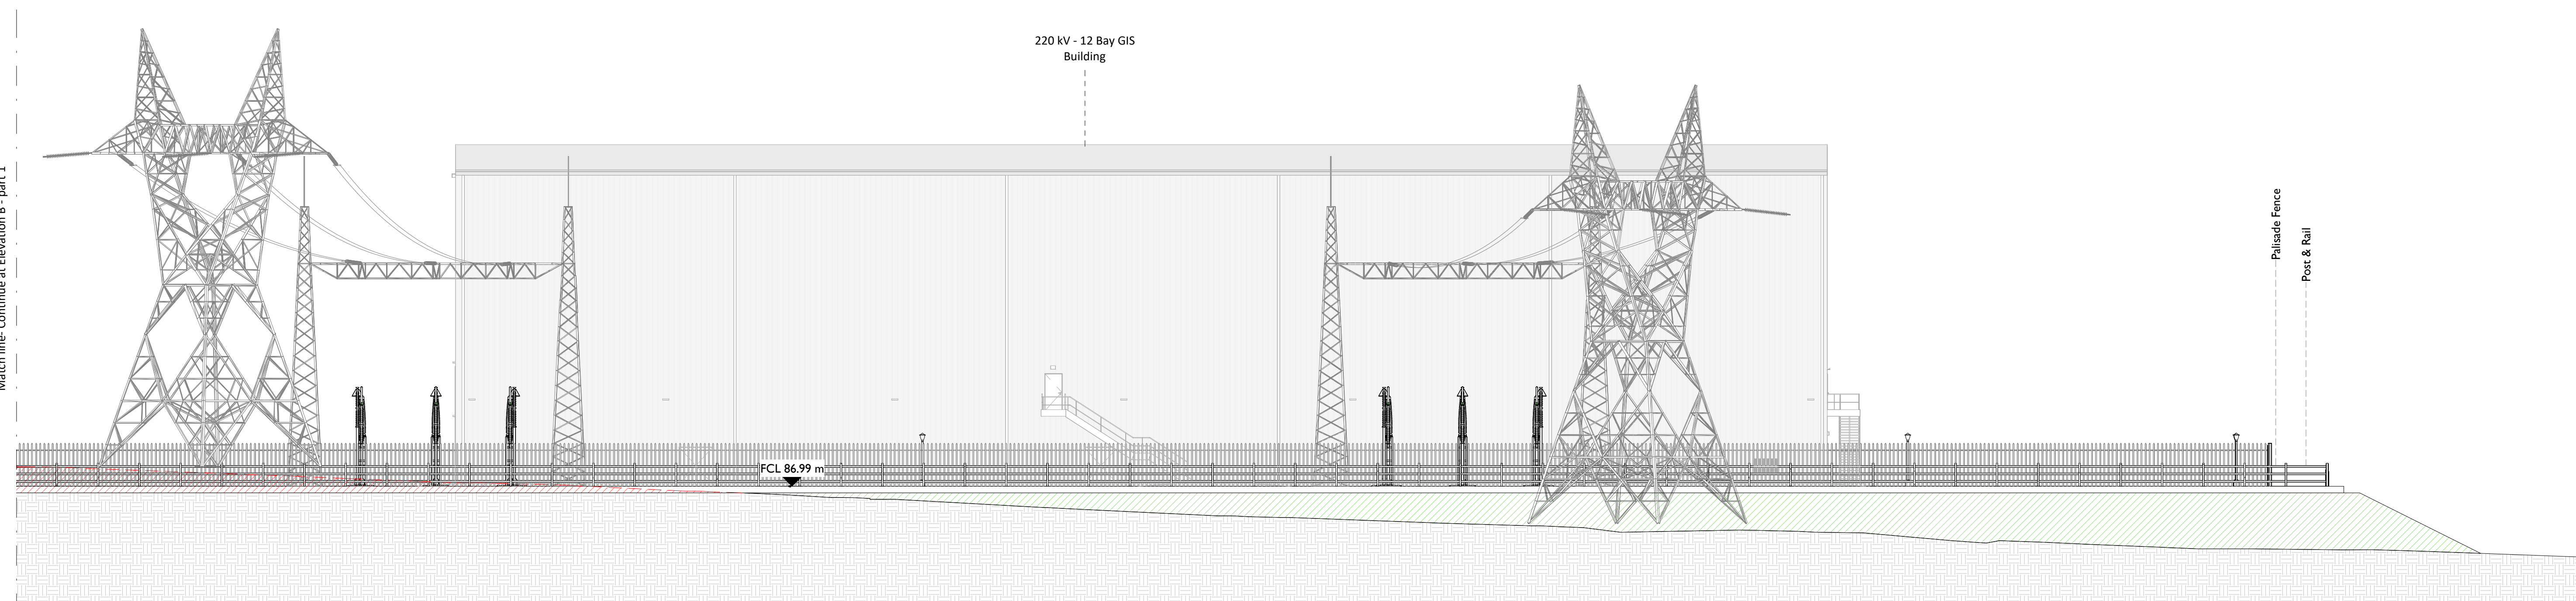

Elevation B - Part 2
Scale: 1 : 200

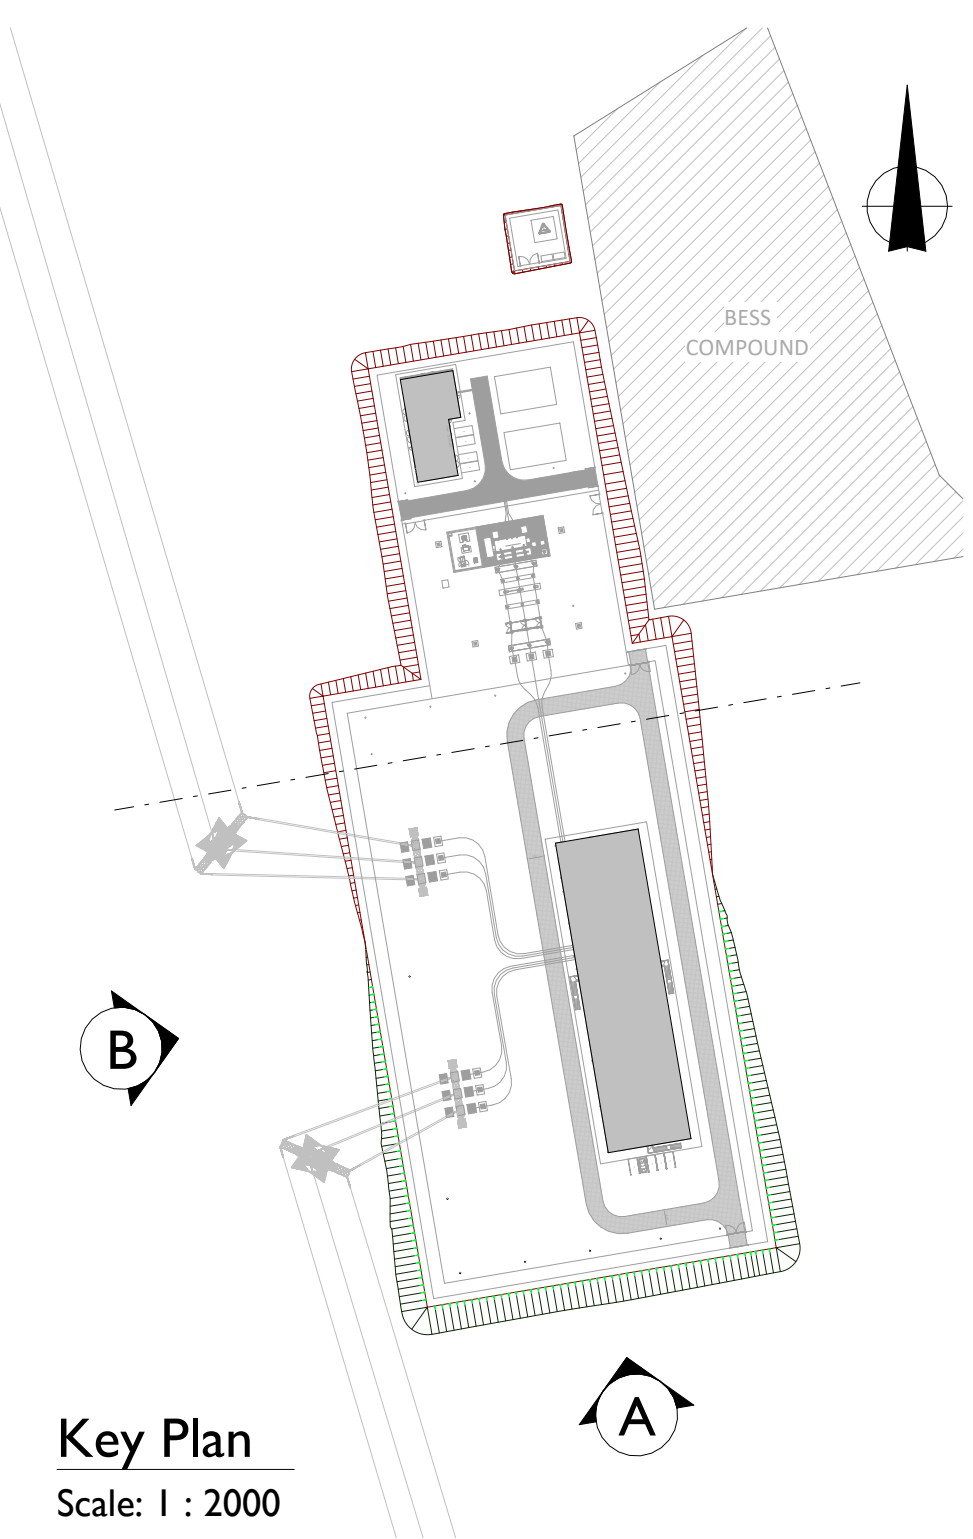

Key Plan
Scale: 1 : 2000

PROJECT
East Limerick Substation Development

CLIENT
 Harmony Solar

CONSULTANTS
 GRAVISS PLANNING

NOTES: -
1. The Elevation of the Compound will be depicted by localized Topography such that Cut/Fill Earthworks associated with the construction of the Compound are balanced.

LEGEND: -

	Description
SA	Surge Arrester
DU/DE	Line / Earth Disconnect
CT	Current Transformer
VT	Voltage Transformer
CB	Circuit Breaker
CSE	Cable Sealing End
LM	Lightning Mast
PI	Post Insulator
LC	Lighting Column
TP	Telecoms Pole
TT	Telecom Tower

Proposed Cut (Excavation) [Red hatched box]
Proposed Fill (Embankment) [Green hatched box]
Existing Ground Line [Dashed red line]

ISSUE/REVISION

NO	DATE	DESCRIPTION

PO: 02.09.2026 Issued for Planning
IR: DATE DESCRIPTION

KEY PLAN

PROJECT NUMBER
300-101309
SHEET TITLE
Substation Elevations
Sheet 1 of 2
SHEET NUMBER
300101309-O-DR-201A