




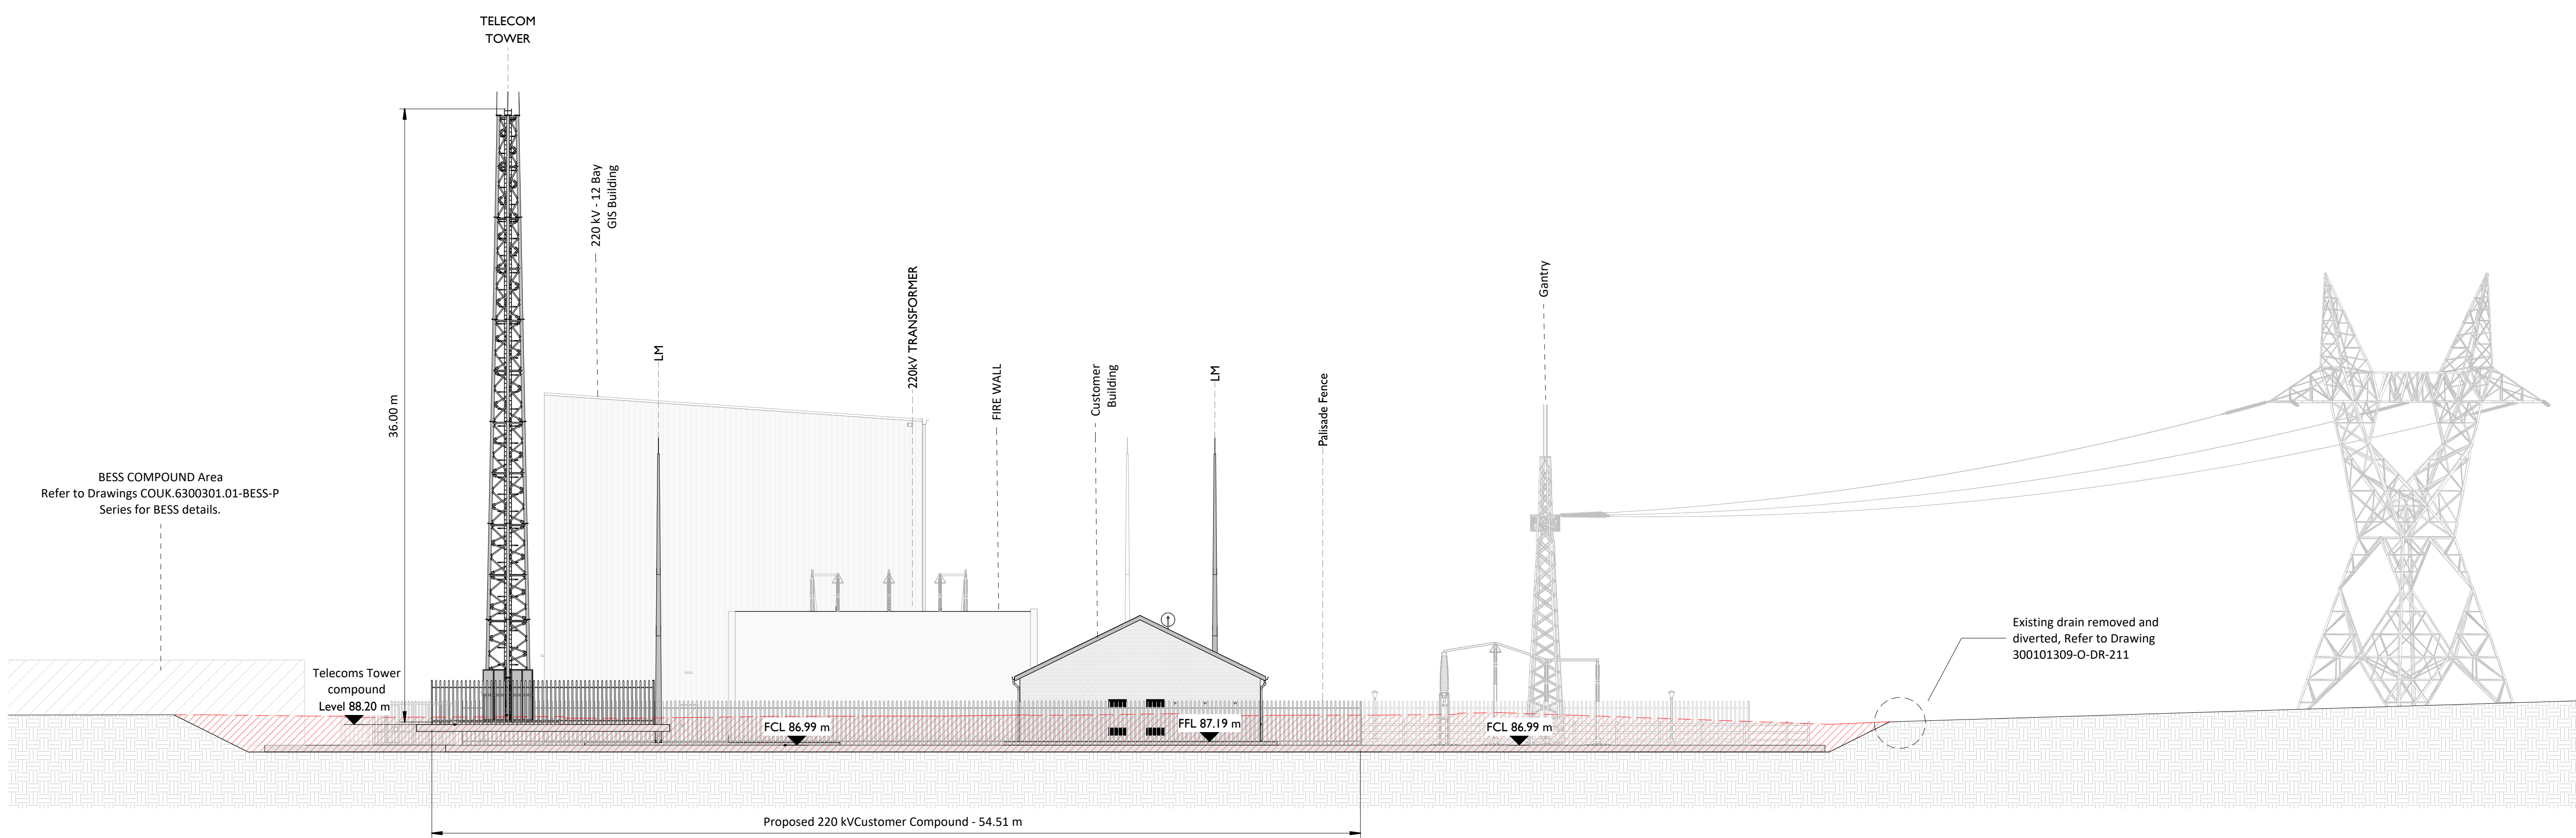


Elevation C
Scale: 1 : 200

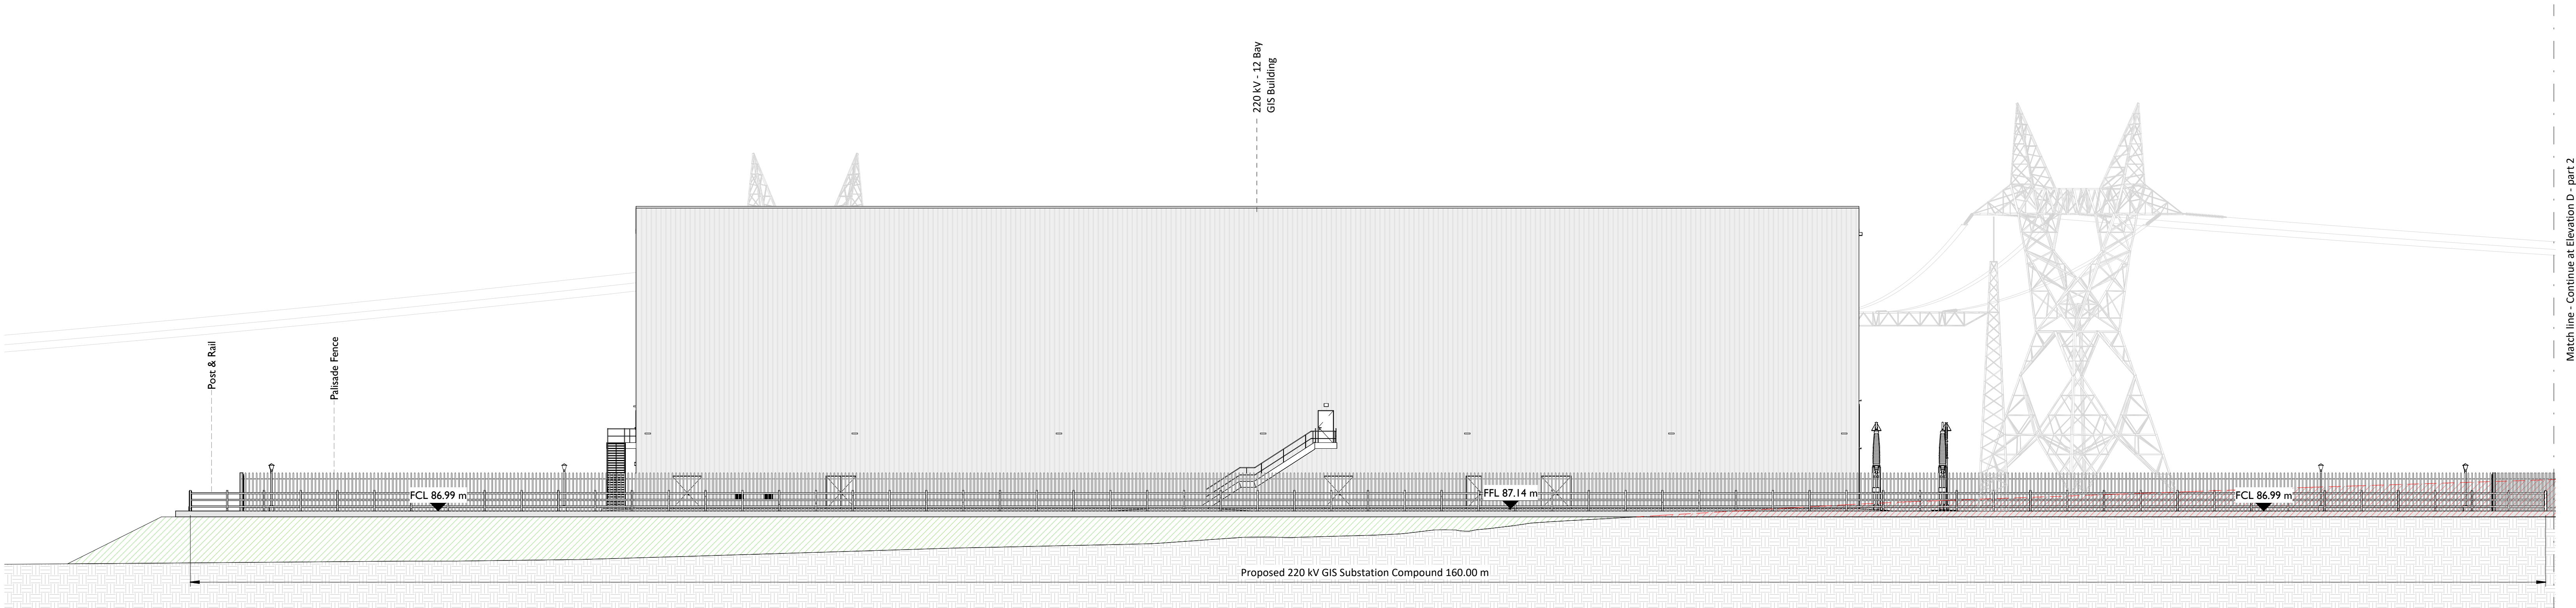

Elevation D - Part 1
Scale: 1 : 200

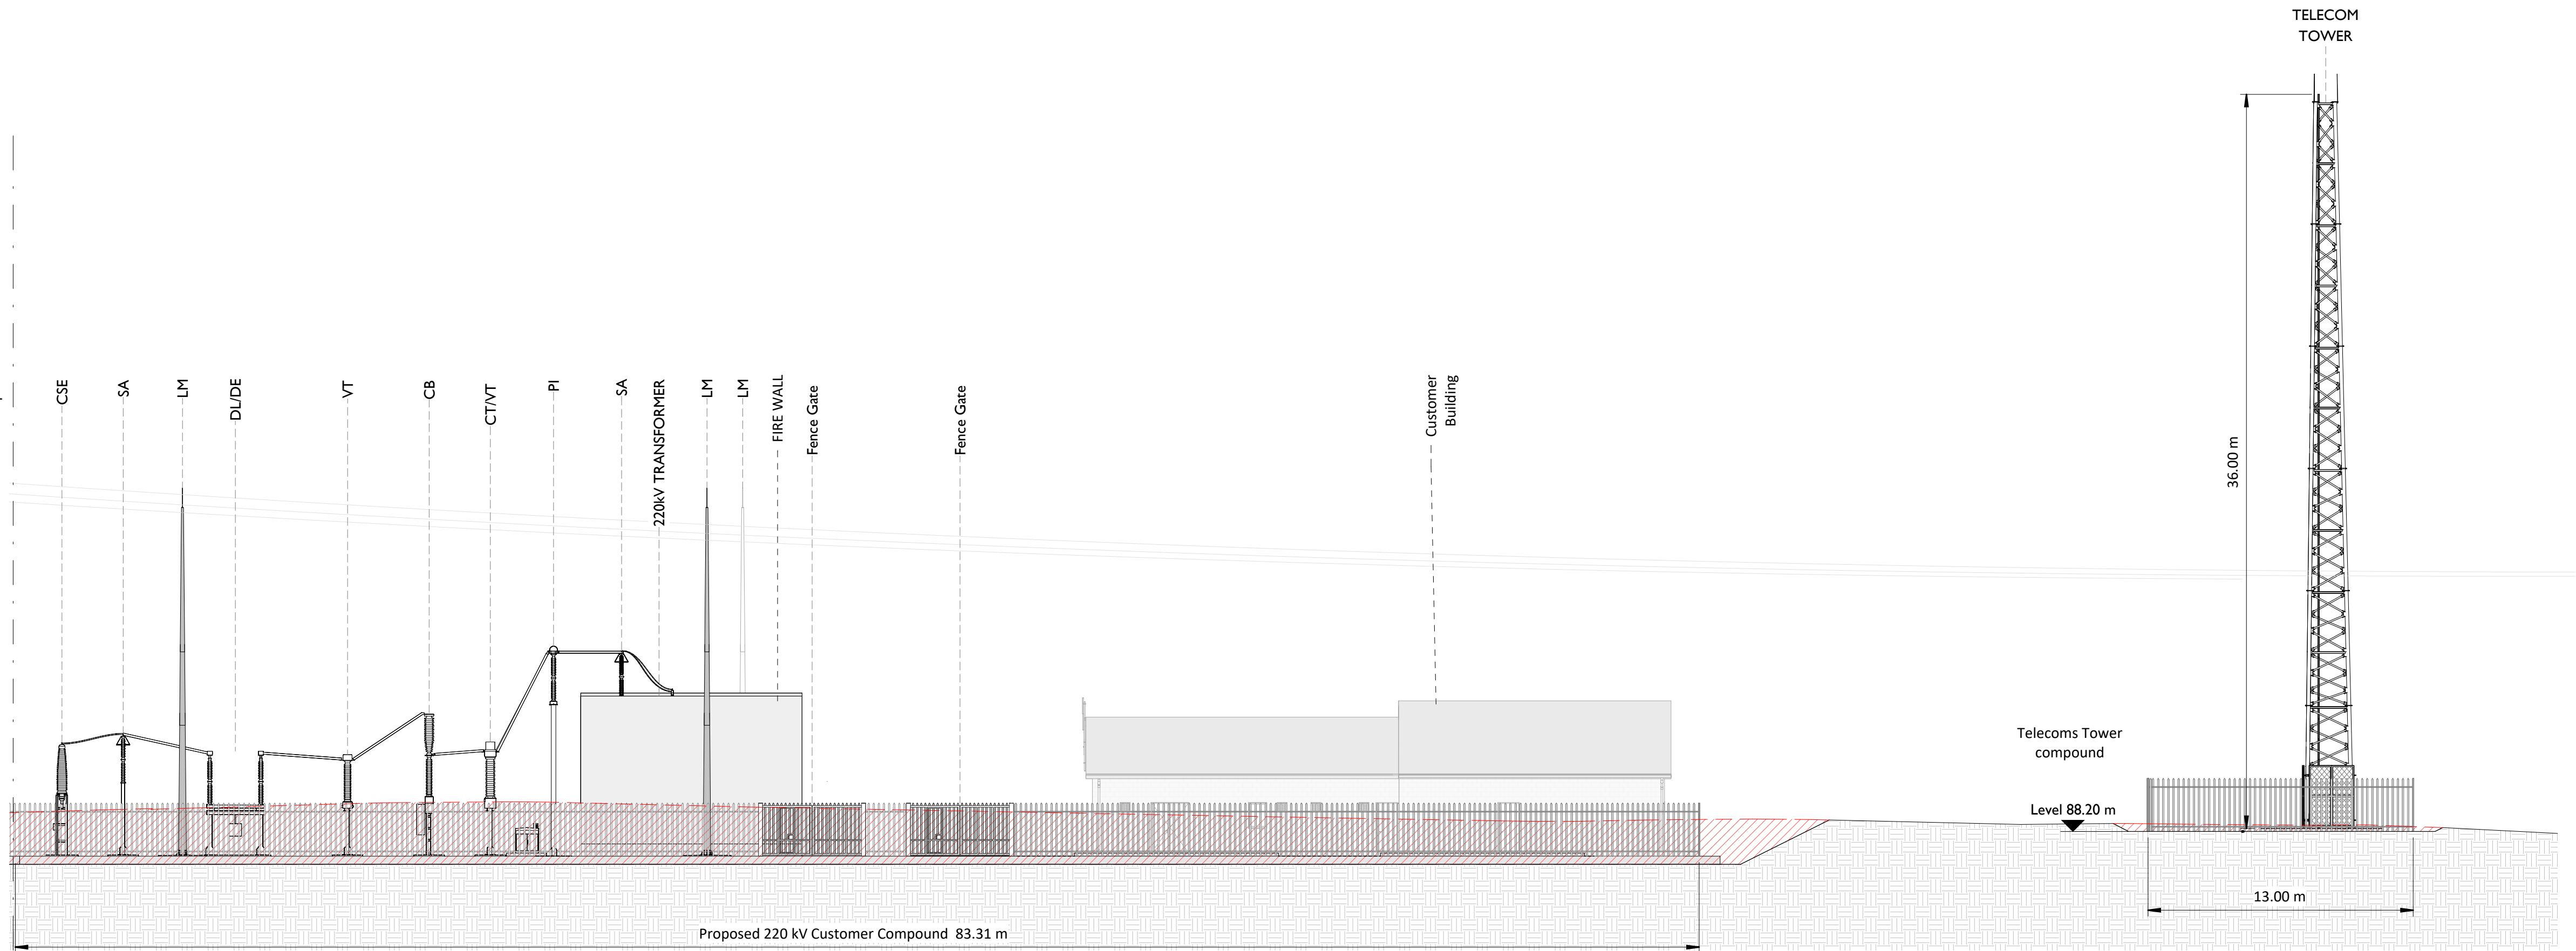

Elevation D - Part 2
Scale: 1 : 200

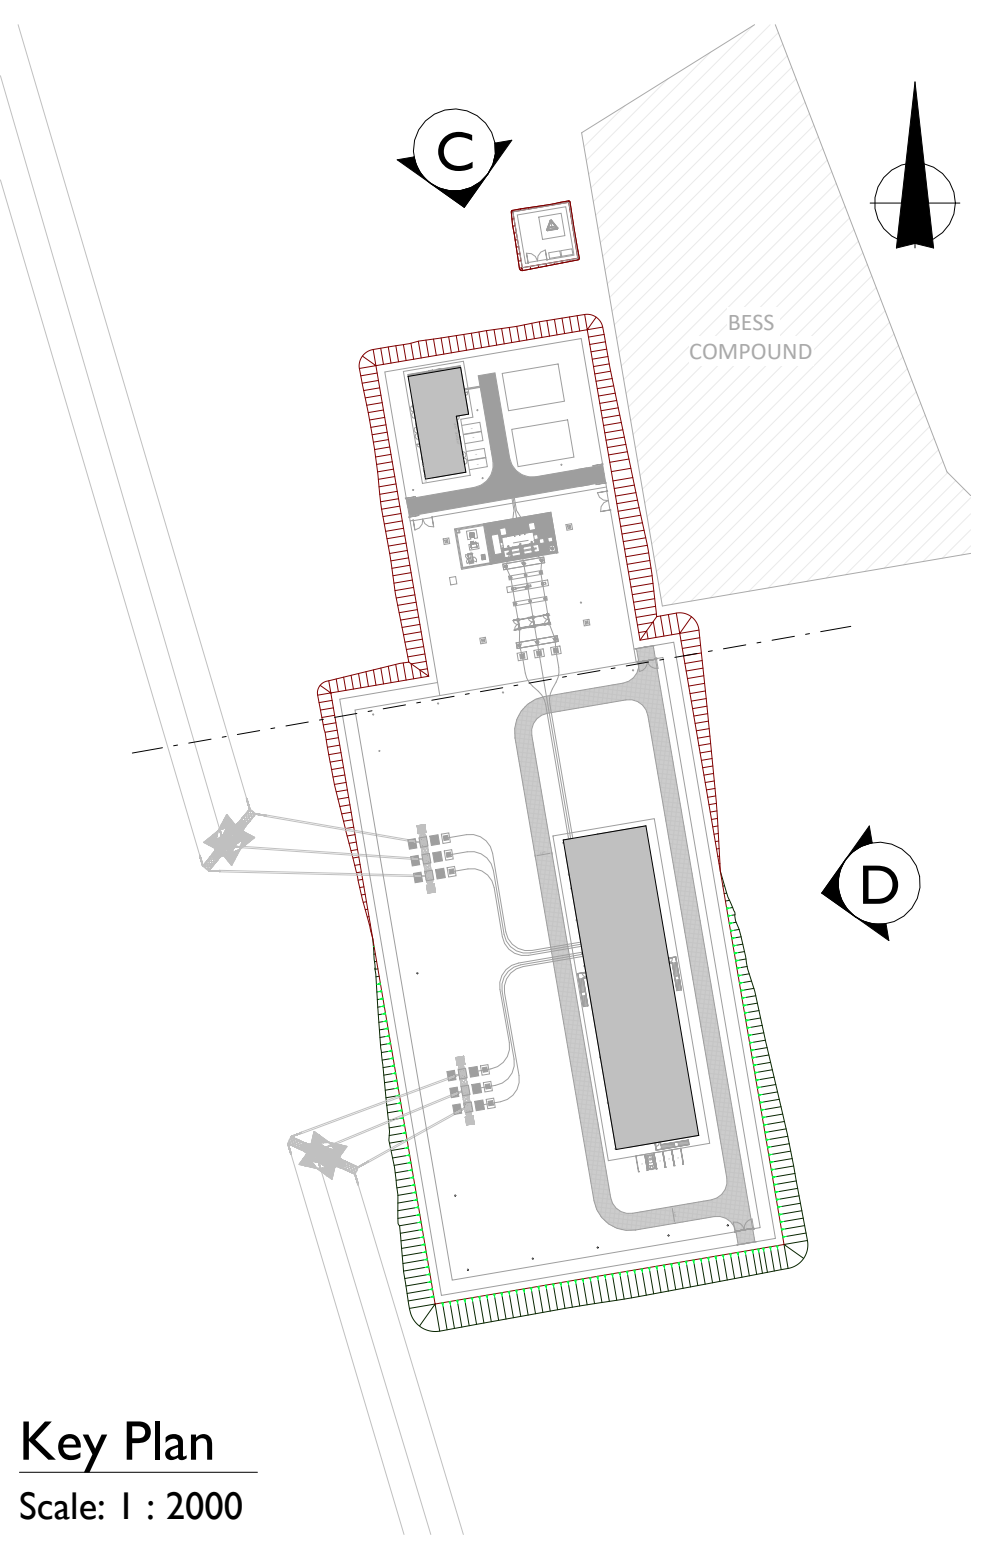

Key Plan
Scale: 1 : 2000

PROJECT
**East Limerick
Substation Development**

CLIENT
**Harmony
Solar**

CONSULTANTS
**GRAVIS
PLANNING**

NOTES: -
1. The Elevation of the Compound will be depicted by localized
Topography such that Cut/Fill Earthworks associated with the
construction of the Compound are balanced.

LEGEND: -

Description	
SA	Surge Arrester
DU/DE	Line / Earth Disconnect
CT	Current Transformer
VT	Voltage Transformer
CB	Circuit Breaker
CSE	Cable Sealing End
LM	Lightning Mast
PI	Post Insulator
LC	Lighting Column
TP	Telecoms Pole
TT	Telecom Tower

Proposed Cut (Excavation) [Red hatched box]
Proposed Fill (Embankment) [Green hatched box]
Existing Ground Line [Dashed red line]

ISSUE/REVISION

PO	DATE	DESCRIPTION
P0	02.09.2028	Issued for Planning

KEY PLAN

PROJECT NUMBER
300-101309
SHEET TITLE
**Substation Elevations
Sheet 2 of 2**
SHEET NUMBER
300101309-O-DR-2018