


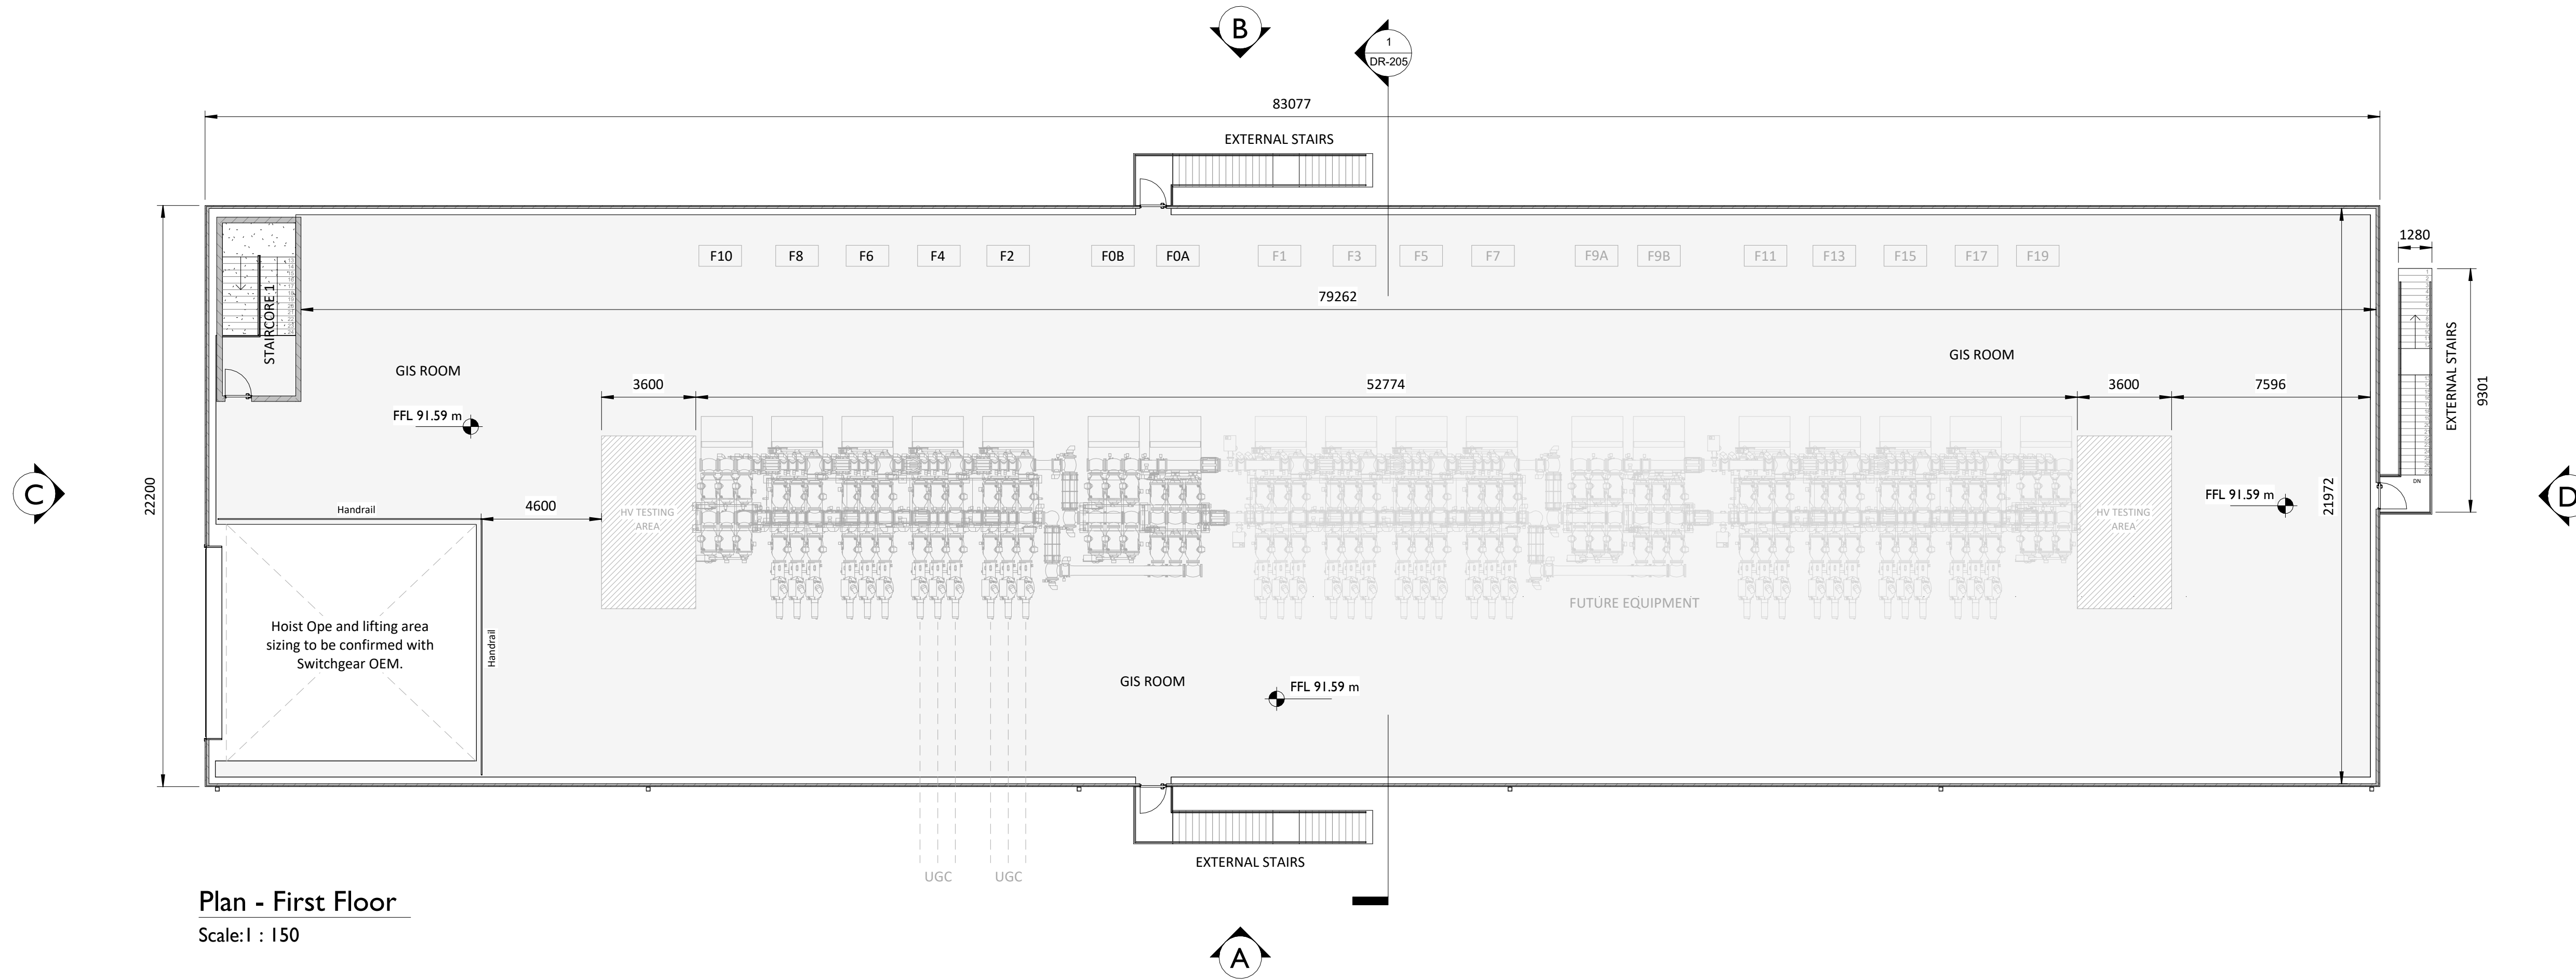

Plan - First Floor

Scale: 1 : 150