


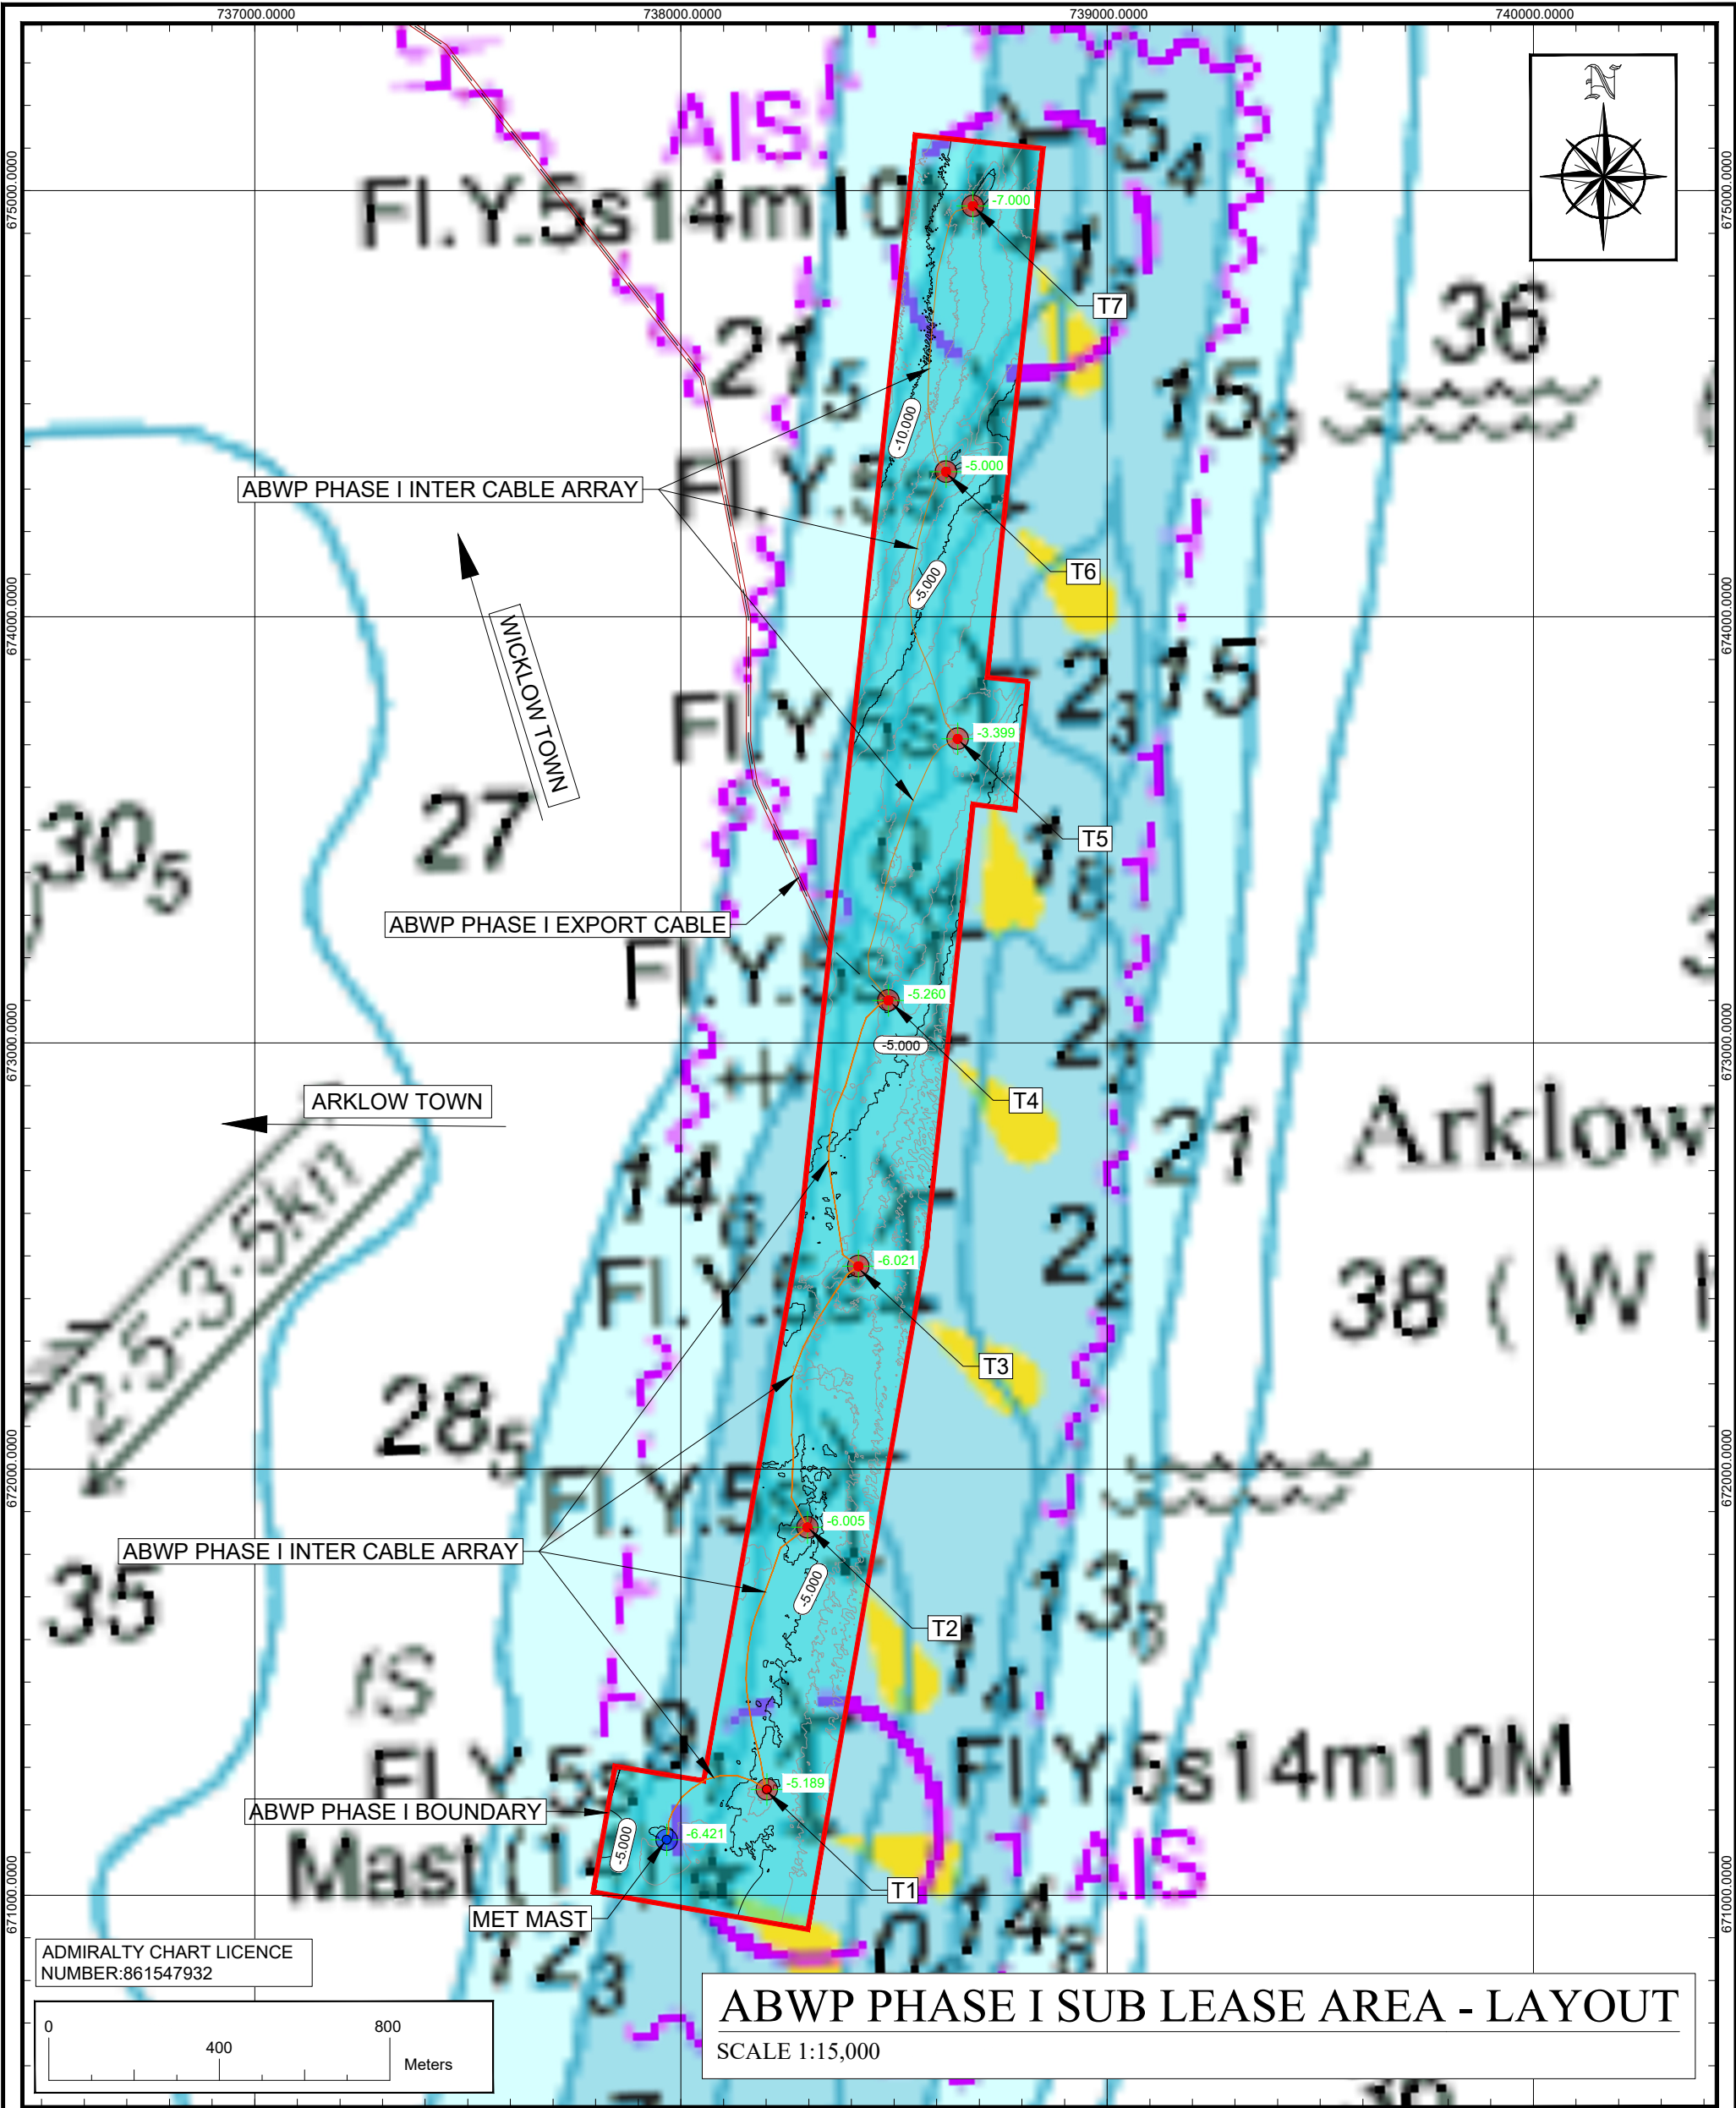

ABWP PHASE I SUB LEASE AREA - LAYOUT

SCALE 1:15,000

NOTES:		REV: S3 -P01	DATE: 29/07/2026	DRAWN BY: E.J.B	CHECKED BY: J.O'C	ISSUED AS: FOR INFORMATION	
1. ALL DIMENSIONS ARE IN METERS UNLESS OTHERWISE STATED 2. USE DIMENSIONS ON DRAWINGS (DO NOT SCALE FROM DRAWINGS). 3. DRAWING COORDINATED TO IRISH TRANSVERSE MERCATOR (ITM). 4. BACKGROUND IMAGES PROVIDED BY AUTODESK.					LEGEND:		
					OFFSHORE SITE BOUNDARY		
					OFFSHORE EXPORT CABLE		
					INTER-ARRAY CABLES		
					WTG		
					MET MAST		
					SPOT HEIGHT	-5.000	
					CONTOUR LABEL	-5.000	
CLIENT:							
PROJECT TITLE:					ABWP PHASE I (ARKLOW BANK WINDPARK PHASE I)		
DRAWING No.:					26015 - GDG - XX - XX - DR - C - 0003		
				REVISION No.:	- S3 -P01		
DRAWING TITLE:					ABWP PHASE I SUB LEASE AREA LAYOUT		
					GDG GAVIN & DOHERTY GEOSOLUTIONS Unit A2, Nutgrove Office Park, Rathfarnham, Dublin 14, D14 X627 Ireland. T +353 (0)1-2071000 E info@gdgeo.com www.gdgeo.com		