


LEGEND:	
	Access Tracks
	Proposed Panels (max 2.44m)
	Proposed Raised Panels (max 3.6m)
	Site Boundary
	Wayleaves
	Existing Trees
	Hedgerow Type 1
	Hedgerow Type 2
	Field margins/grass seeding
	Proposed underground cables

NOTES:

1. Drawings to be read in conjunction with drawing package LD.FGHA 01-04.
2. Dimensions are taken from the nearest edge of the elevated solar panels or structure.
3. All contour elevation callouts are to the high side of the contour.
4. Centre of site located at Irish Transverse Mercator (ITM) Reference: 576241, 5937910 (E.N).

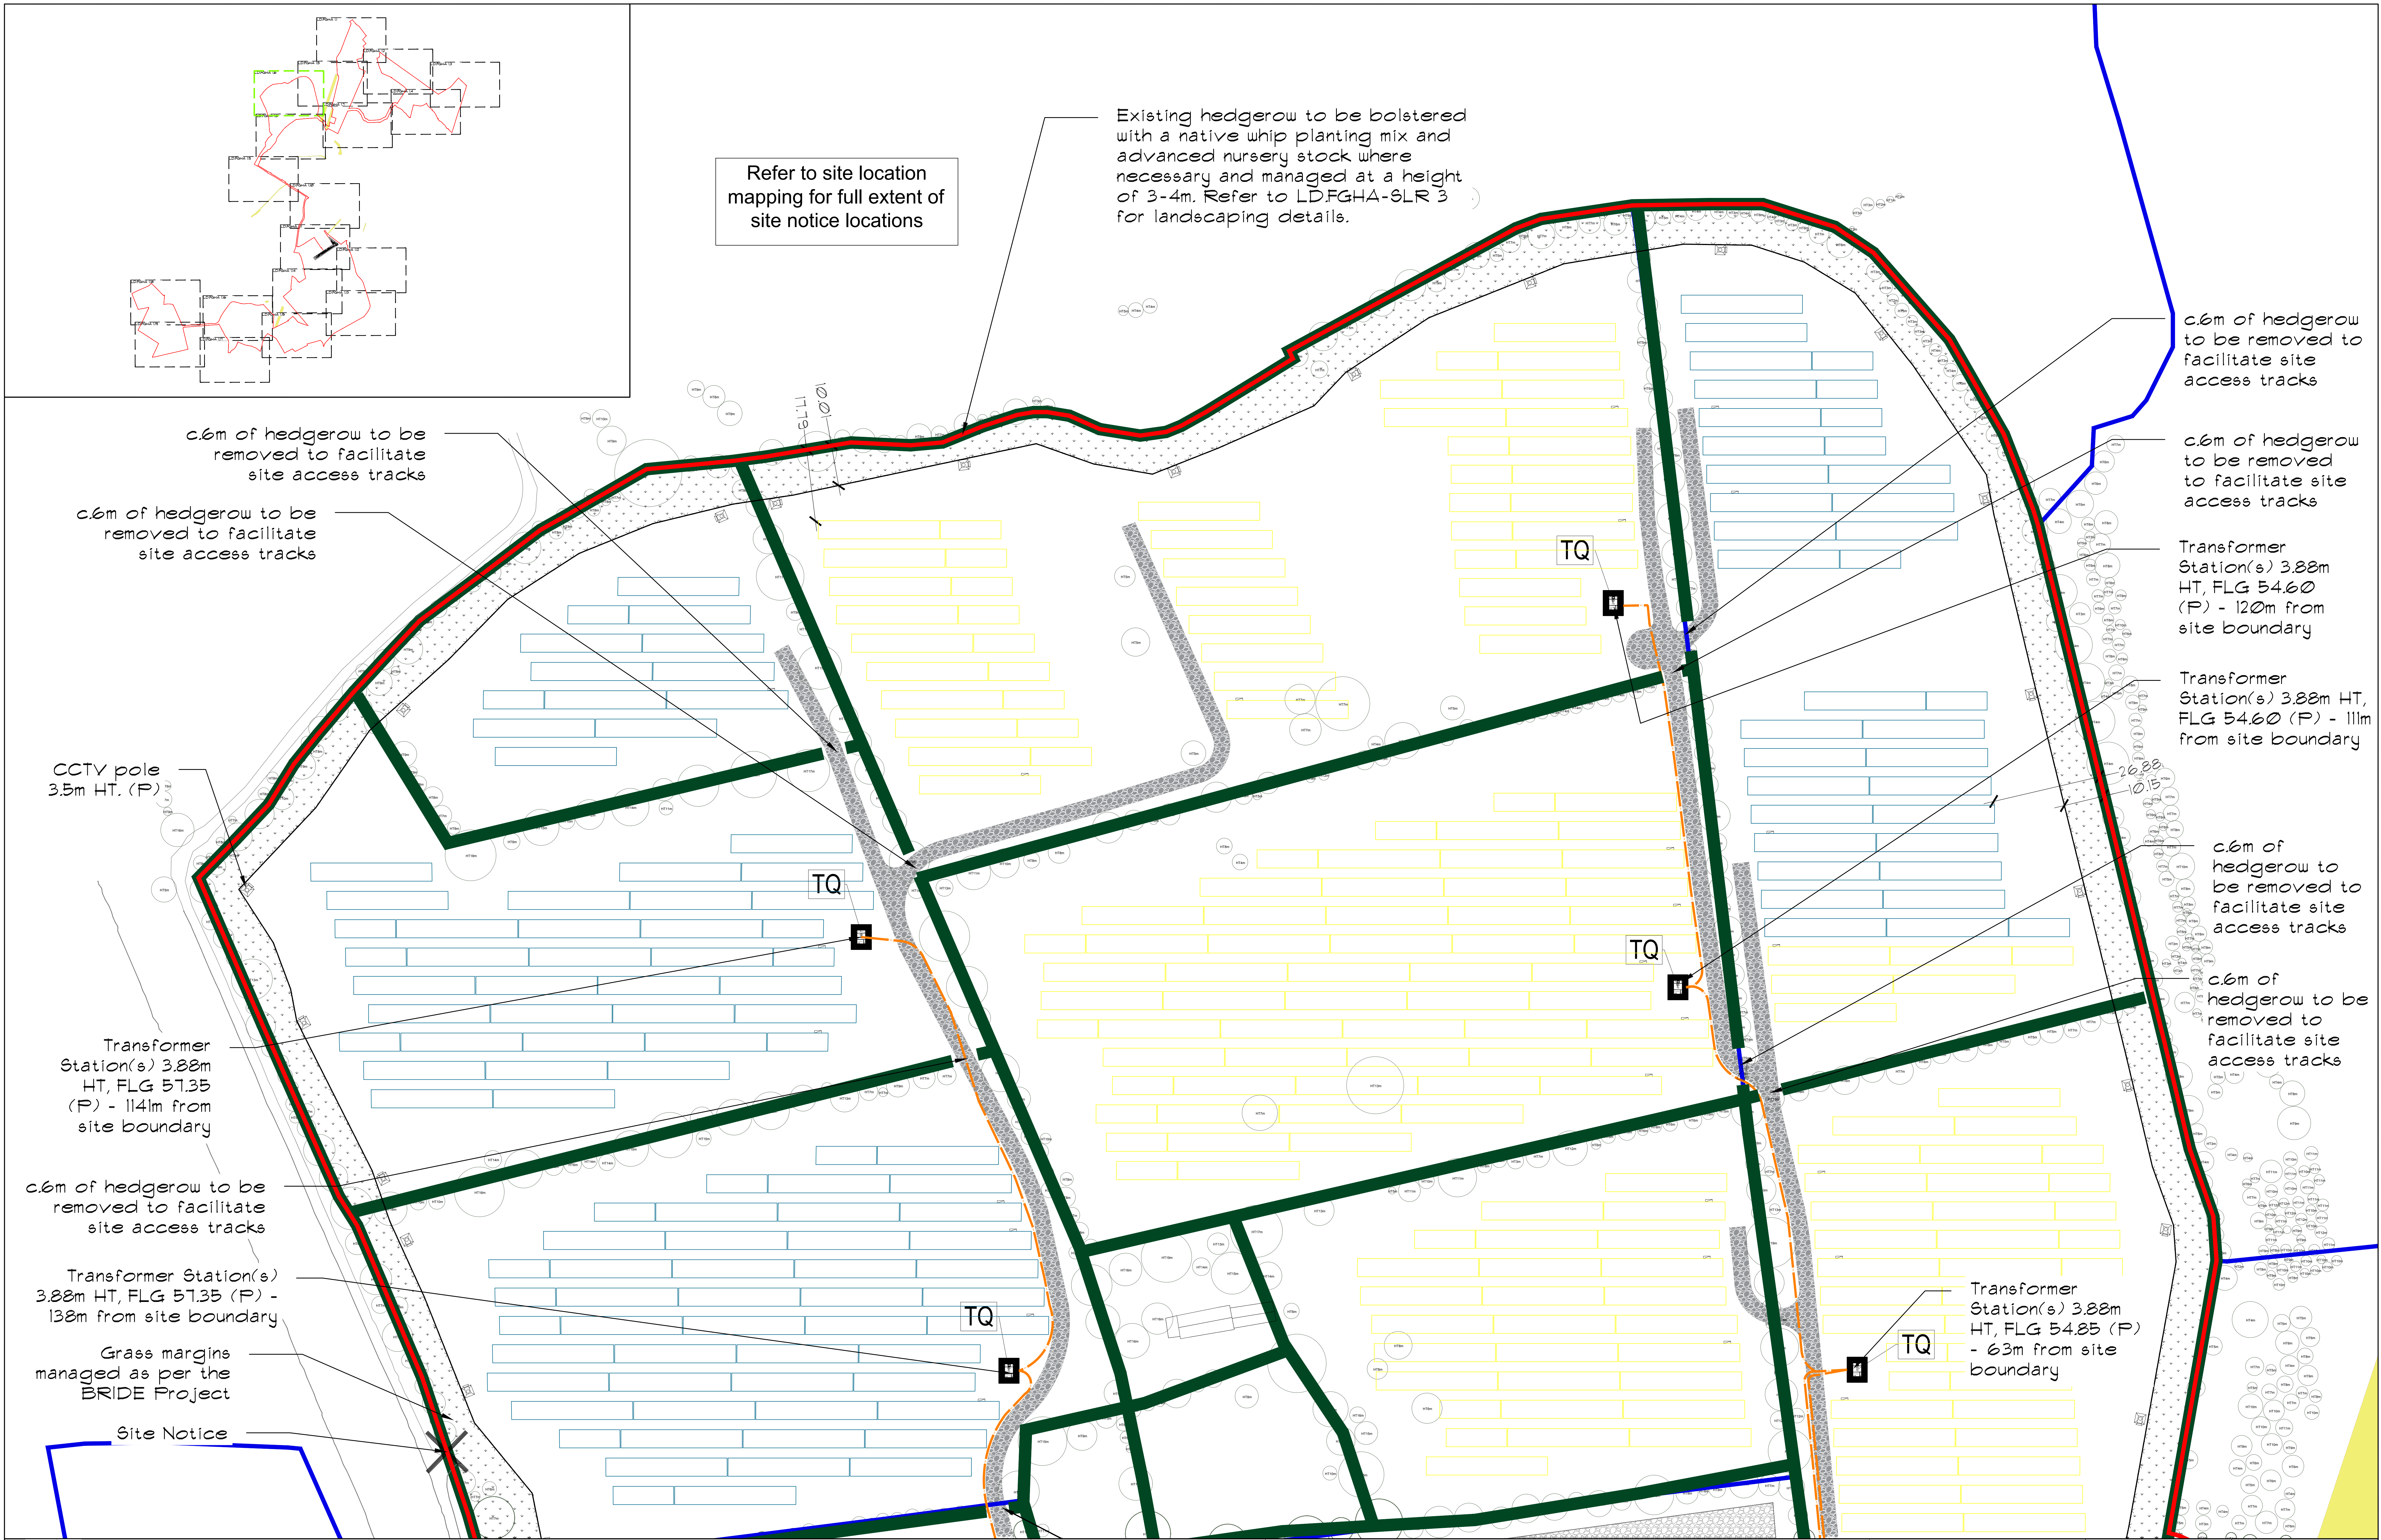

Ground Floor,
Hibernia House
Cherrywood Business Park
Loughlinstown,
Dublin 18
Ireland
Contact:
www.macroworks.ie
00353 (01) 2303585
info@macroworks.ie

PROJECT: Foglia Solar Farm, County Longford		CLIENT: BayVie r.e	
DRAWING: Site Layout Plan - Sheet Six	DATE: July 2026	DWN BY: RAH	SCALE: 1:500
SHEET SIZE: A0 (landscape)	SHED BY: CD	CKD BY: CD	DWG No.: LD.FGHA-SLR 1.6