



Reinstatement details based on Guidelines for Managing Openings in Public Roads - SD1

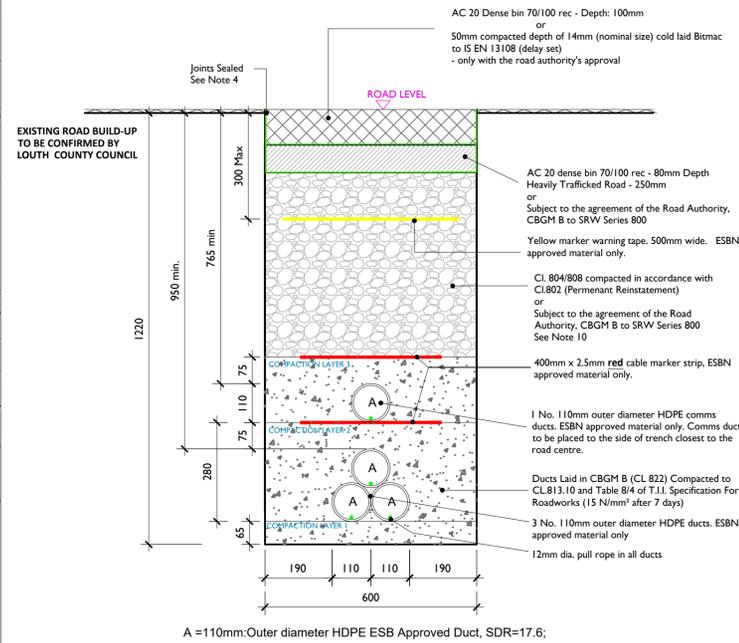

Typical Section Through Temporary Reinstatement of Longitudinal Opening in Roadway

SCALE 1:10

Reinstatement details based on Guidelines for Managing Openings in Public Roads - SD4

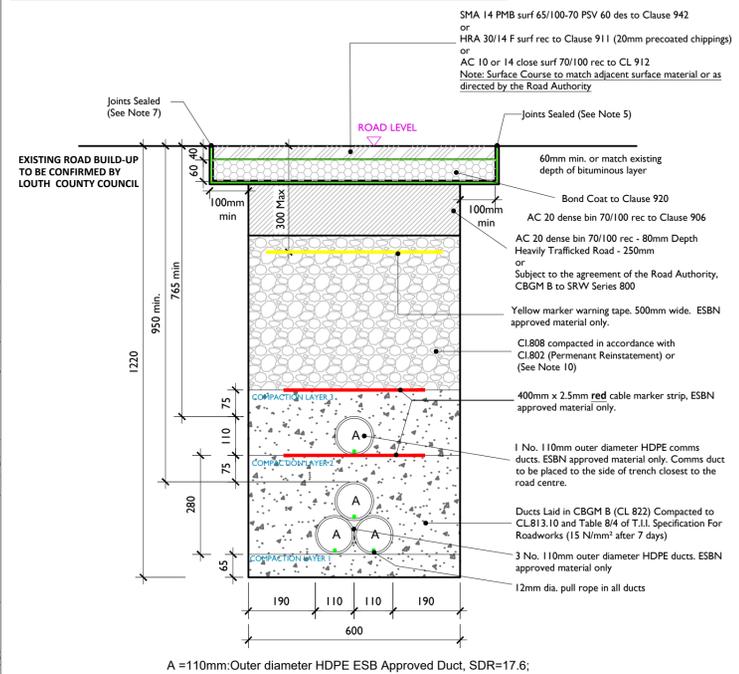

Typical Section Through Permanent Reinstatement of Longitudinal Opening in Roadway

SCALE 1:10



Image 1



Image 2



Image 3



Image 4

ISSUE/REVISION	DATE	DESCRIPTION
P1	16.05.25	Issued for Planning
I/R	DATE	DESCRIPTION