


Baseline Photograph This image provides landscape and visual context only

Part 1 of 1



Please Note: The proposed wind farm is not visible from this viewpoint

Cumulative Wireline View

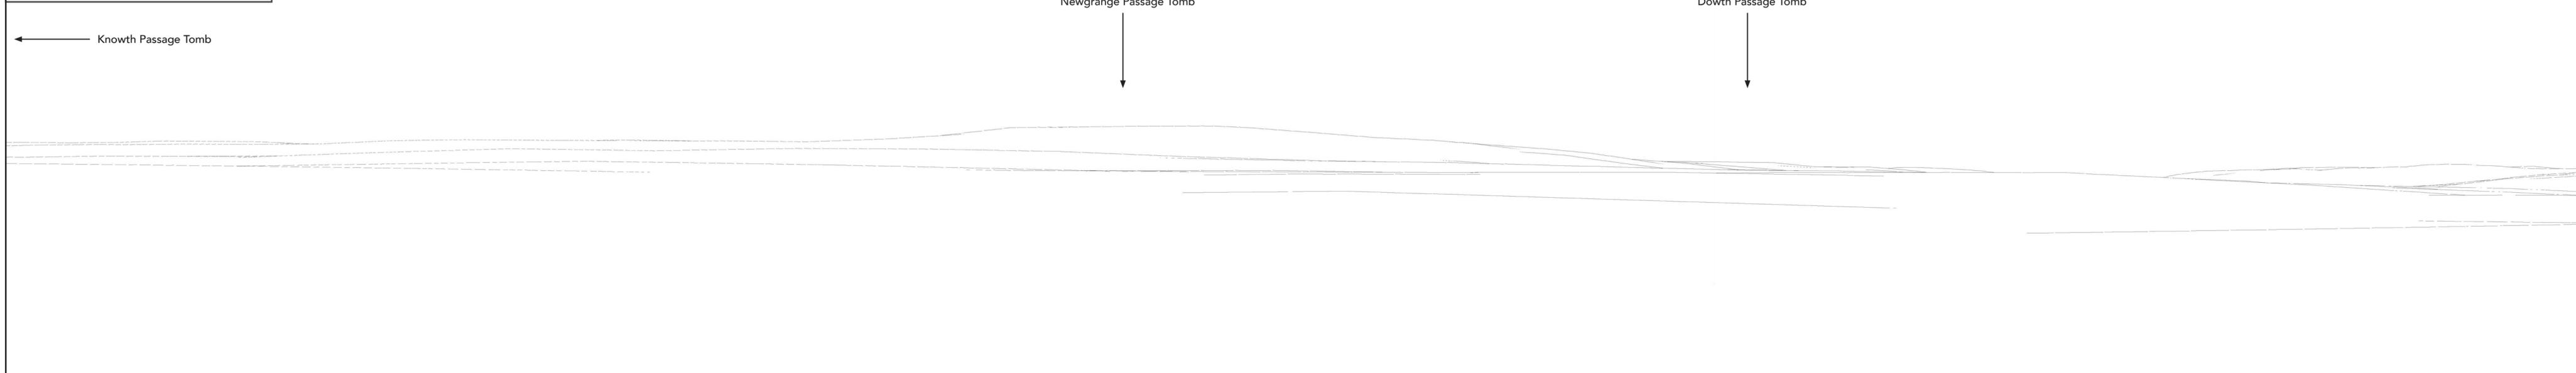

This cylindrical projection panorama has been captured, prepared and presented in accordance with the guidance set out in the Scottish Natural Heritage 2017 guidance 'Visual Representation of Wind Farms'.

- Proposed Turbines
- Existing Turbines
- Permitted Turbines



National Grid Coordinate (ITM)
 Easting: 697693
 Northing: 771836
 Elevation: 72.3 m

Horizontal Field of View: 90 ° (cylindrical projection)
 Principal Distance: 522 mm
 Turbine Tip Height: 180m
 Turbine Hub Height: 102.5m
 Turbine Rotor Diameter: 155m

Date and Time: 2025/05/19 09:15
 Camera: Canon 5D Mark II
 Lens: Fixed 50mm
 Camera Height: 1.7m (AGL)

Direction (clockwise from Grid N): 31 °
 Distance to Nearest Visible Turbine: N/A km
 Nearest Turbine: T5



Baseline Photograph

This image provides landscape and visual context only


Part 1 of 1



Cumulative Wireline View

Please Note: The proposed wind farm is not visible from this viewpoint

Dowth Passage Tomb

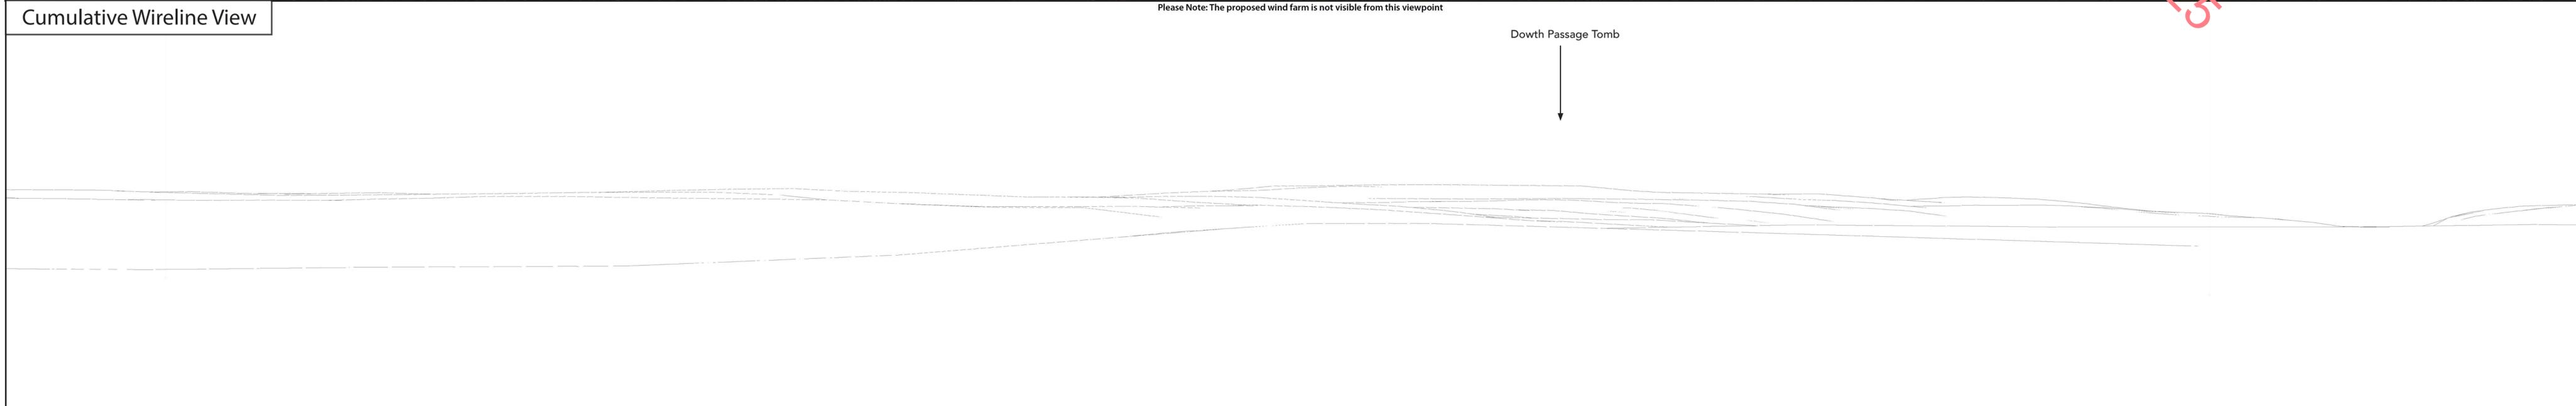

This cylindrical projection panorama has been captured, prepared and presented in accordance with the guidance set out in the Scottish Natural Heritage 2017 guidance 'Visual Representation of Wind Farms'.

-  Proposed Turbines
-  Existing Turbines
-  Permitted Turbines



National Grid Coordinate (ITM)
 Easting: 698381
 Northing: 772550
 Elevation: 46.8 m

Horizontal Field of View: 90 ° (cylindrical projection)
 Principal Distance: 522 mm
 Turbine Tip Height: 180m
 Turbine Hub Height: 102.5m
 Turbine Rotor Diameter: 155m

Date and Time: 2025/05/19 09:07
 Camera: Canon 5D Mark II
 Lens: Fixed 50mm
 Camera Height: 1.7m (AGL)

Direction (clockwise from Grid N): 13 °
 Distance to Nearest Visible Turbine: N/A km
 Nearest Turbine: T5



Baseline Photograph


This image provides landscape and visual context only



RECEIVED: 07/08/2025

Cumulative Wireline View

Extent of 53.5° planar panorama

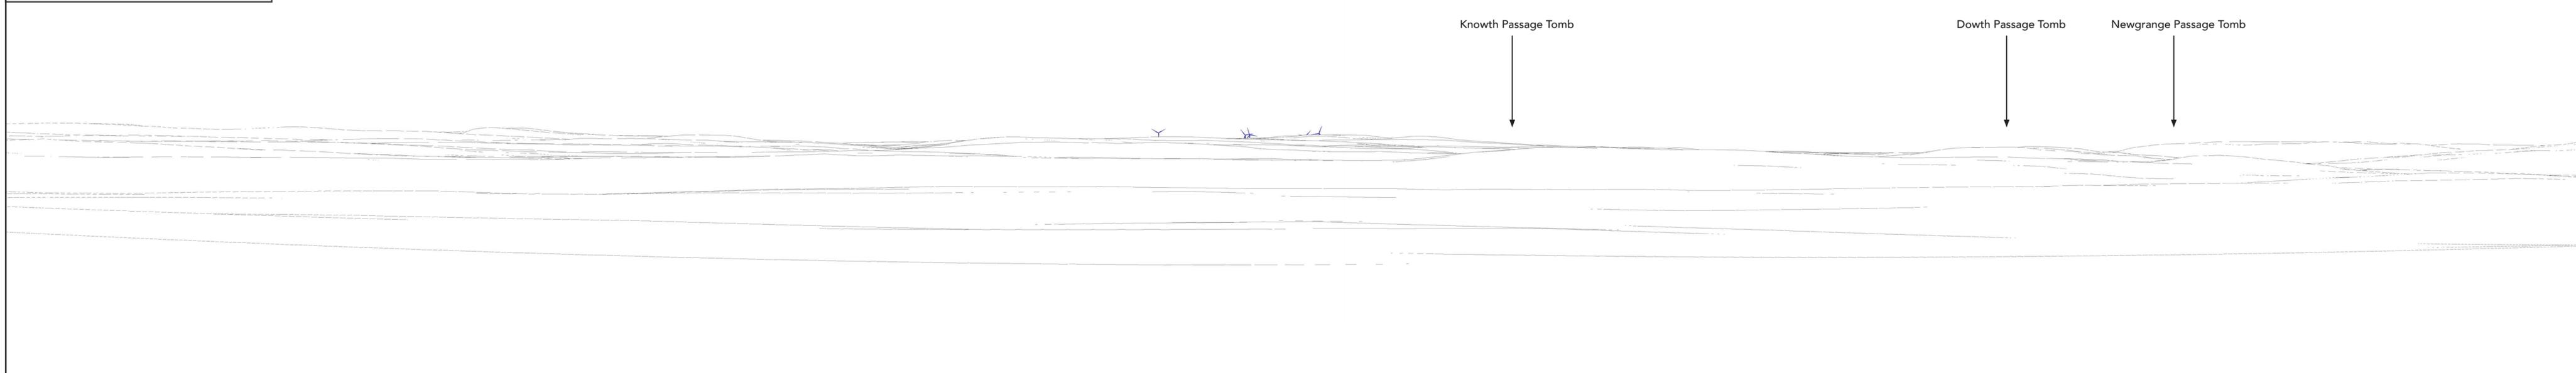

This cylindrical projection panorama has been captured, prepared and presented in accordance with the guidance set out in the Scottish Natural Heritage 2017 guidance 'Visual Representation of Wind Farms'.

- Proposed Turbines
- Existing Turbines
- Permitted Turbines



National Grid Coordinate (ITM)
 Easting: 699617
 Northing: 773469
 Elevation: 78.3 m

Horizontal Field of View: 90 ° (cylindrical projection)
 Principal Distance: 522 mm
 Turbine Tip Height: 180m
 Turbine Hub Height: 102.5m
 Turbine Rotor Diameter: 155m

Date and Time: 23/05/2025 09:31
 Camera: Canon 5D Mark II
 Lens: Fixed 50mm
 Camera Height: 1.7m (AGL)


Direction (clockwise from Grid N): 43 °
 Distance to Nearest Visible Turbine: 15.3 km
 Nearest Turbine: T5



Wireline Model

Part 1 of 1

RECEIVED: 07/08/2025

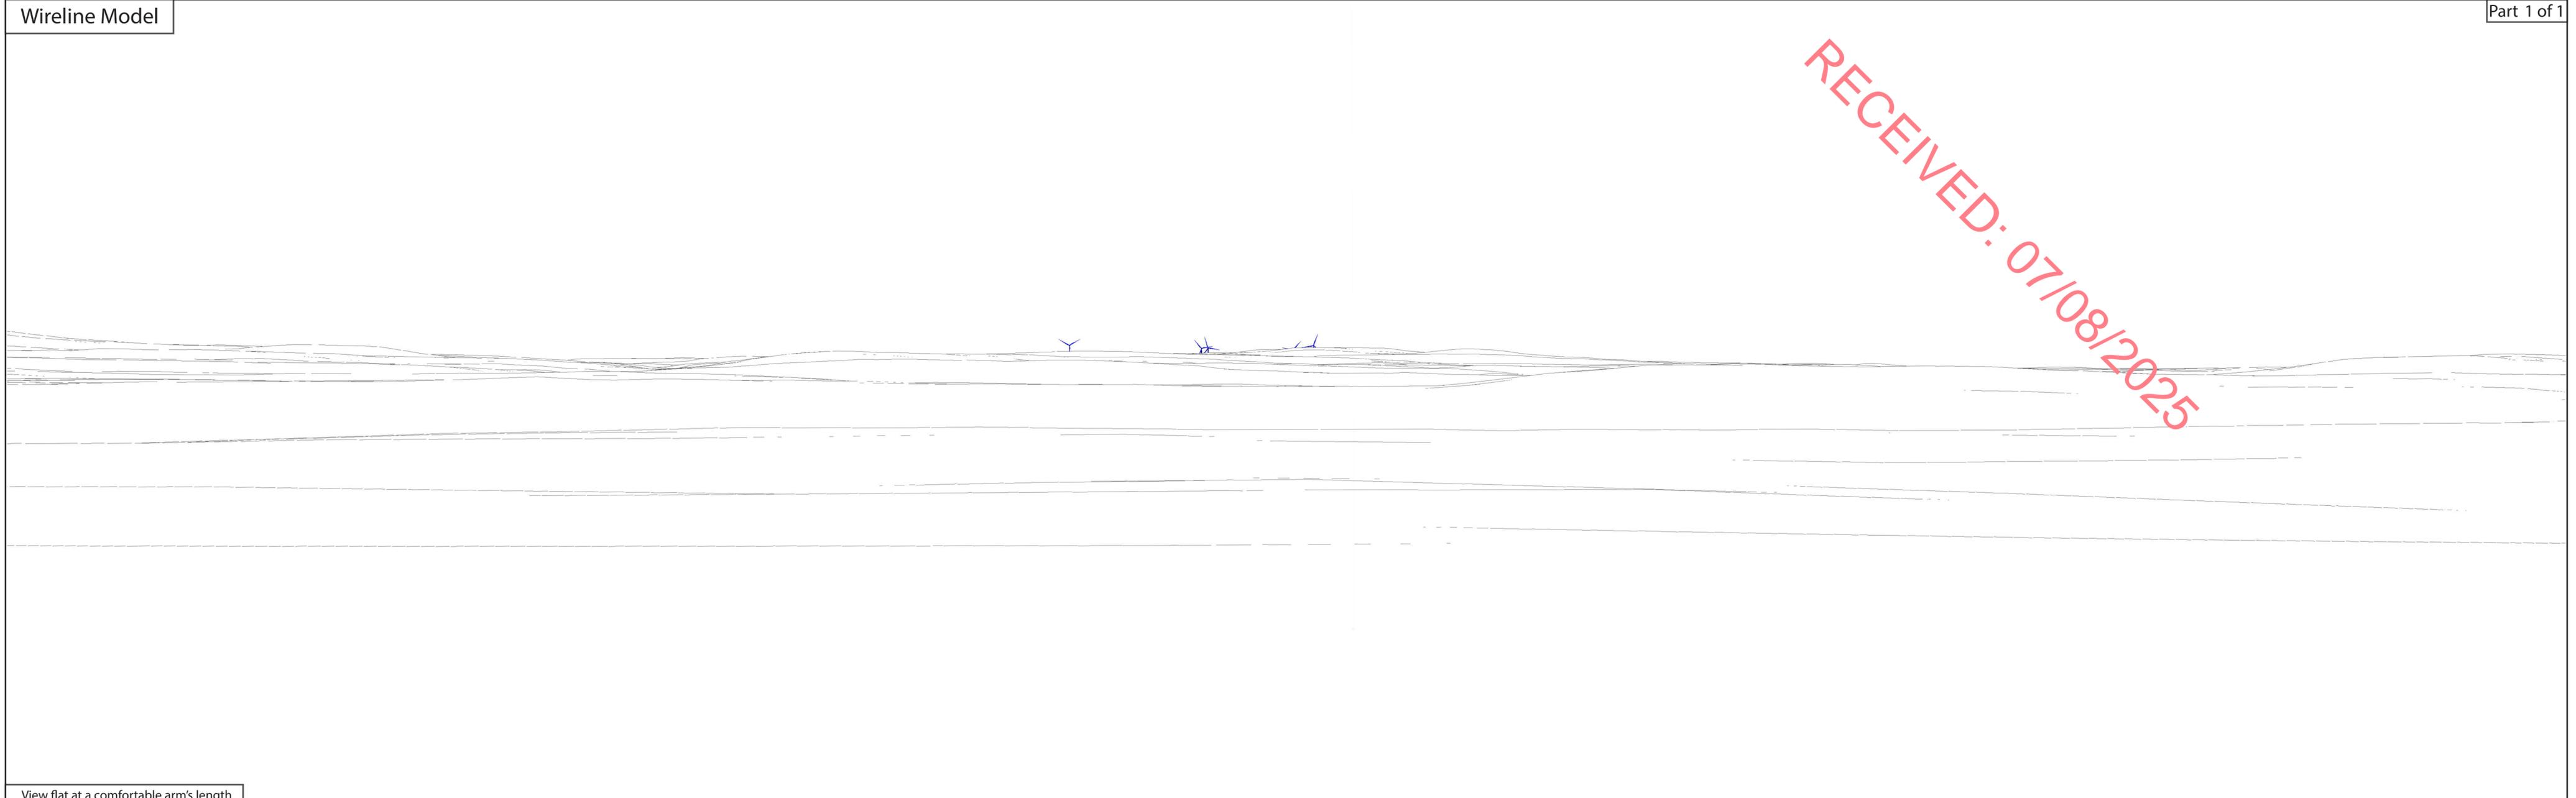

View flat at a comfortable arm's length

This planar projection panoramic model has been prepared and presented in accordance with the guidance set out in the Scottish Natural Heritage 2017 guidance 'Visual Representation of Wind Farms'.

-  Proposed Turbines
-  Existing Turbines
-  Permitted Turbines



National Grid Coordinate (ITM)
 Easting: 699617
 Northing: 773469
 Elevation: 78.3 m

Horizontal Field of View: 53.5 ° (planar projection)
 Principal Distance: 812.5 mm
 Paper size: (half A1) 841 x 297 mm
 Correct printed image size: 820 x 260 mm

Date and Time: 23/05/2025 09:31
 Camera: Canon 5D Mark II
 Lens: Fixed 50mm
 Camera Height: 1.7m (AGL)

Direction (clockwise from Grid N): 43 °
 Distance to Nearest Visible Turbine: 15.3 km
 Nearest Turbine: T5



Photomontage

Part 1 of 1



View flat at a comfortable arm's length

This planar projection panorama has been captured, prepared and presented in accordance with the guidance set out in the Scottish Natural Heritage 2017 guidance 'Visual Representation of Wind Farms'.



National Grid Coordinate (ITM)
 Easting: 699617
 Northing: 773469
 Elevation: 78.3 m

Horizontal Field of View: 53.5 ° (planar projection)
 Principal Distance: 812.5 mm
 Paper size: (half A1) 841 x 297 mm
 Correct printed image size: 820 x 260 mm

Date and Time: 23/05/2025 09:31
 Camera: Canon 5D Mark II
 Lens: Fixed 50mm
 Camera Height: 1.7m (AGL)

Direction (clockwise from Grid N): 43 °
 Distance to Nearest Visible Turbine: 15.3 km
 Nearest Turbine: T5



Baseline Photograph

This image provides landscape and visual context only


Part 1 of 1



RECEIVED: 07/08/2025

Cumulative Wireline View

Please Note: The proposed wind farm is not visible from this viewpoint

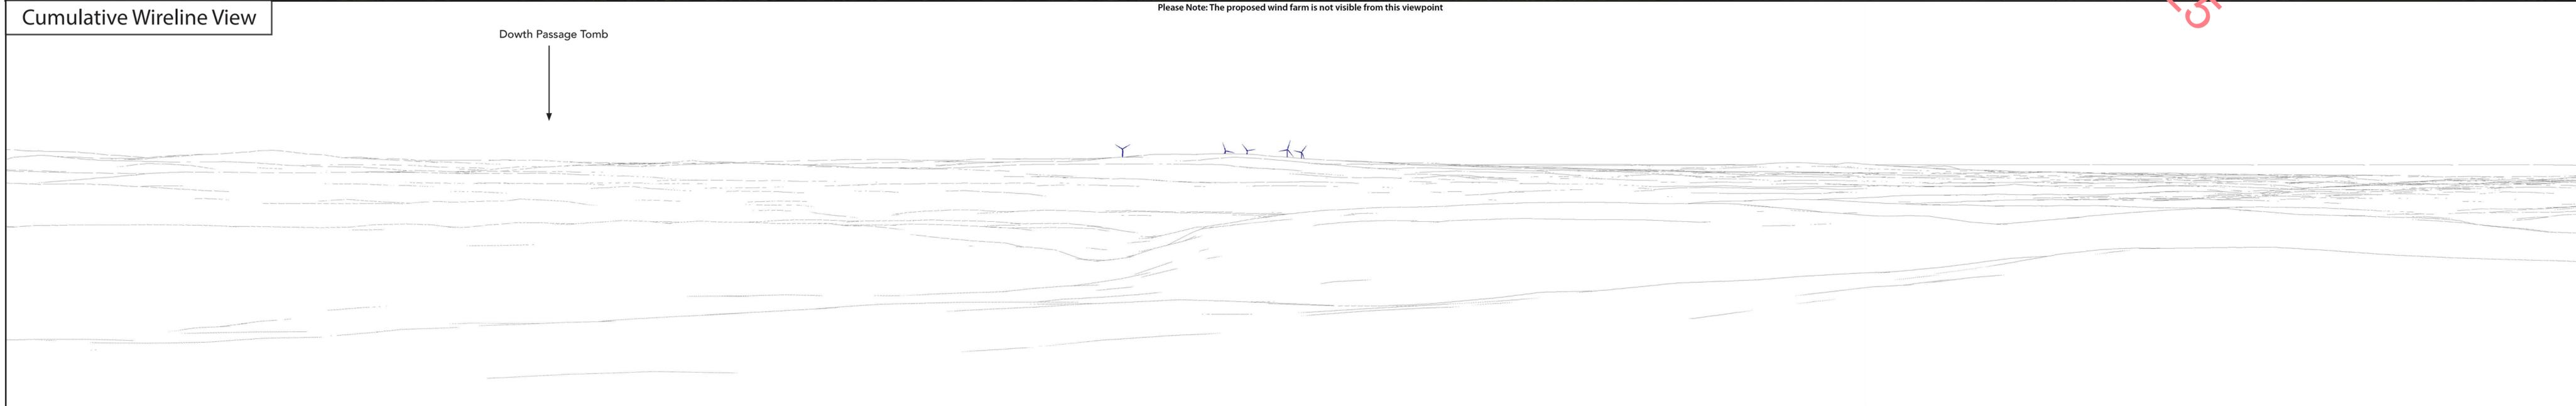

This cylindrical projection panorama has been captured, prepared and presented in accordance with the guidance set out in the Scottish Natural Heritage 2017 guidance 'Visual Representation of Wind Farms'.

- Proposed Turbines
- Existing Turbines
- Permitted Turbines



National Grid Coordinate (ITM)
 Easting: 700206
 Northing: 771689
 Elevation: 13.5 m


Horizontal Field of View: 90 ° (cylindrical projection)
 Principal Distance: 522 mm
 Turbine Tip Height: 180m
 Turbine Hub Height: 102.5m
 Turbine Rotor Diameter: 155m

Date and Time: 2025/05/19 08:34
 Camera: Canon 5D Mark II
 Lens: Fixed 50mm
 Camera Height: 1.7m (AGL)

Direction (clockwise from Grid N): 25 °
 Distance to Nearest Visible Turbine: N/A km
 Nearest Turbine: T5




Baseline Photograph This image provides landscape and visual context only

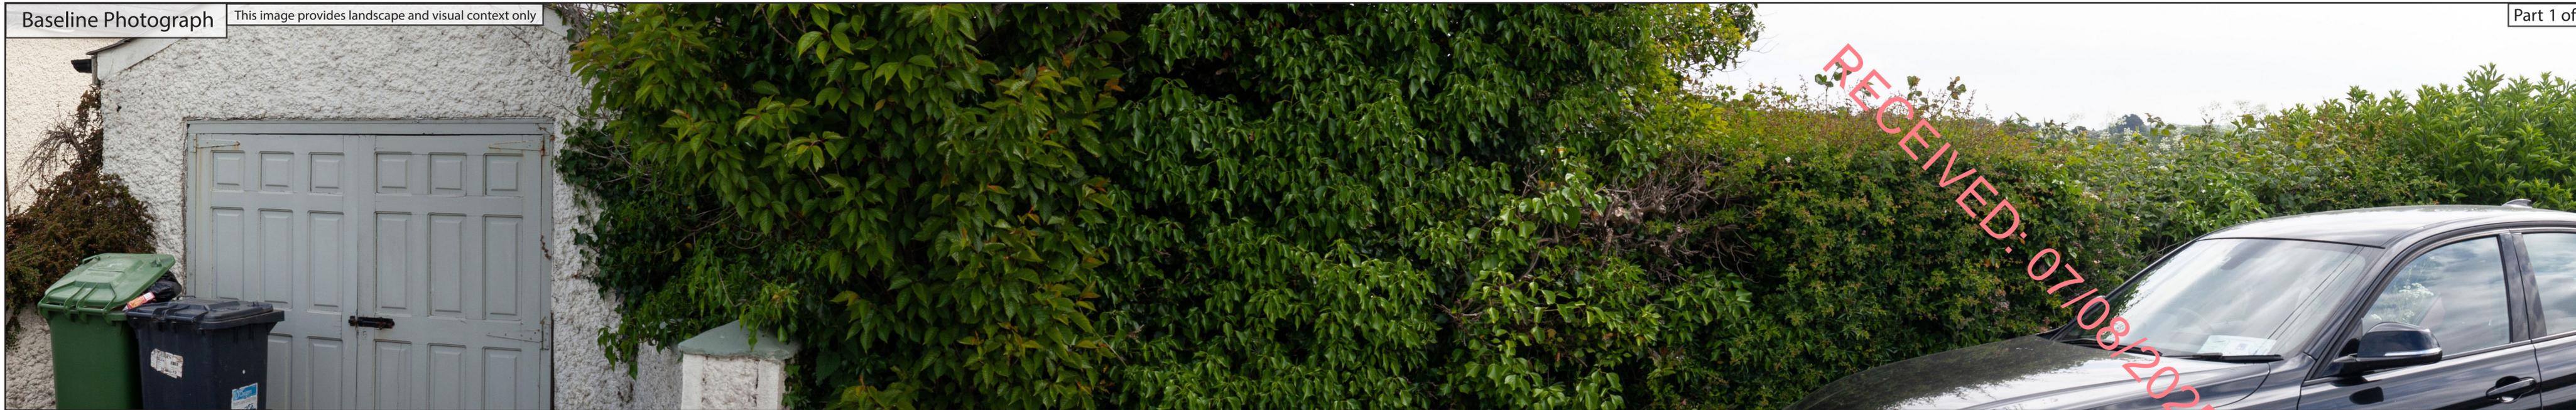

Please Note: The proposed wind farm is not visible from this viewpoint

Cumulative Wireline View

Dowth Passage Tomb

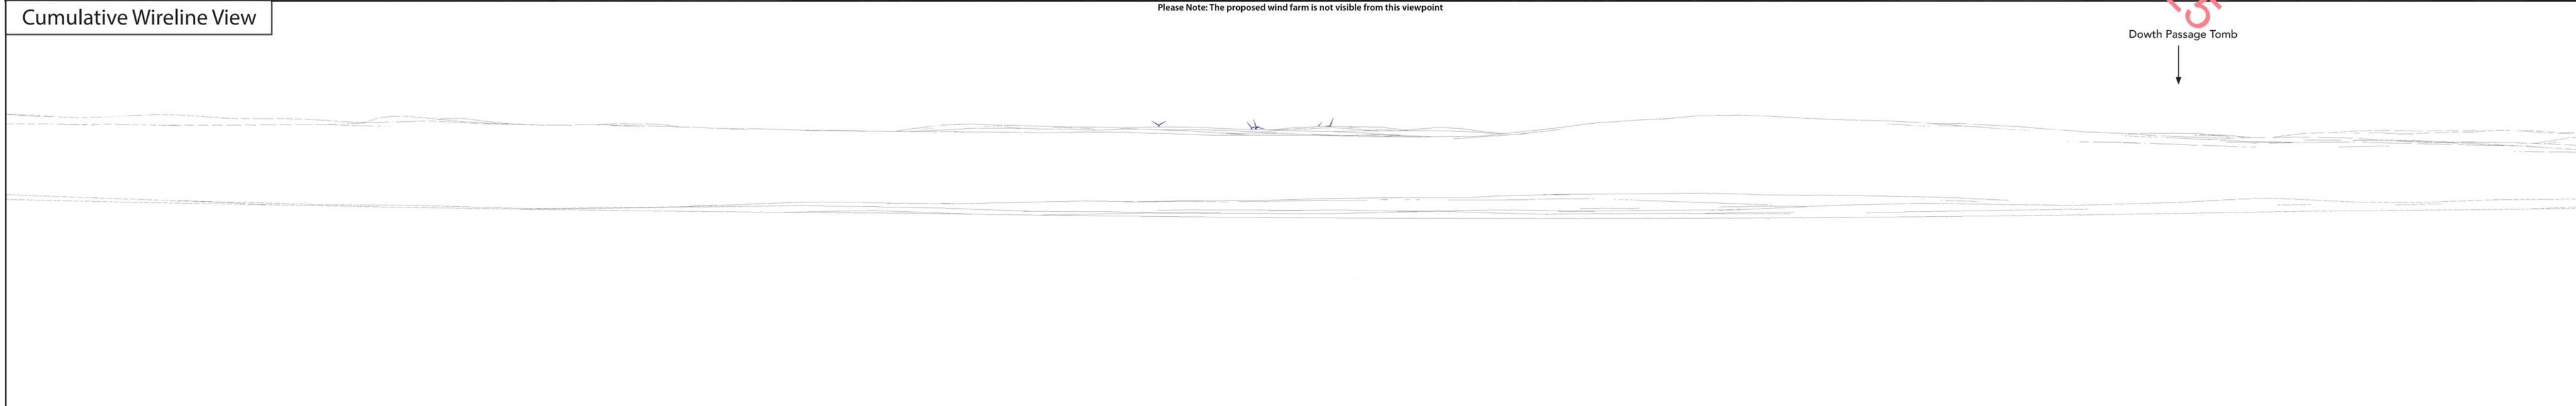

This cylindrical projection panorama has been captured, prepared and presented in accordance with the guidance set out in the Scottish Natural Heritage 2017 guidance 'Visual Representation of Wind Farms'.

- Proposed Turbines
- Existing Turbines
- Permitted Turbines



National Grid Coordinate (ITM)
 Easting: 703285
 Northing: 774161
 Elevation: 64.6 m

Horizontal Field of View: 90 ° (cylindrical projection)
 Principal Distance: 522 mm
 Turbine Tip Height: 180m
 Turbine Hub Height: 102.5m
 Turbine Rotor Diameter: 155m

Date and Time: 23/05/2025 09:23
 Camera: Canon 5D Mark II
 Lens: Fixed 50mm
 Camera Height: 1.7m (AGL)

Direction (clockwise from Grid N): 43 °
 Distance to Nearest Visible Turbine: N/A km
 Nearest Turbine: T5

