



Photomontage 10

View from the L5653 Local Road in the townland of Caherwiclaun. Also located on the Killernan Loop trail. Located approximately 16.9km south from the nearest turbine (T5).


View point grid reference	E 526966 N 761022
Date of image taken	2023-11-03
Time of image taken	10:04
View point elevation	46m
Angle of Views	90° / 53.5°
View Direction (Image Centre)	5°
Number of proposed turbines visible in Photomontage	4/7
Turbine Hub Height	92m
Turbine Rotor Diameter	136m
Turbine Tip Height	160m
Montage Type	Type 4 Photomontage / Survey / Scale Verifiable
Camera & Lens	Canon 5D Mark III / Full Frame Sensor with a 50mm Lens
Tripod	Manfrotto 190X extended to approx 1.5m.
Map Licence	© Ordnance Survey Ireland. All rights reserved. Licence number CYAL50267517

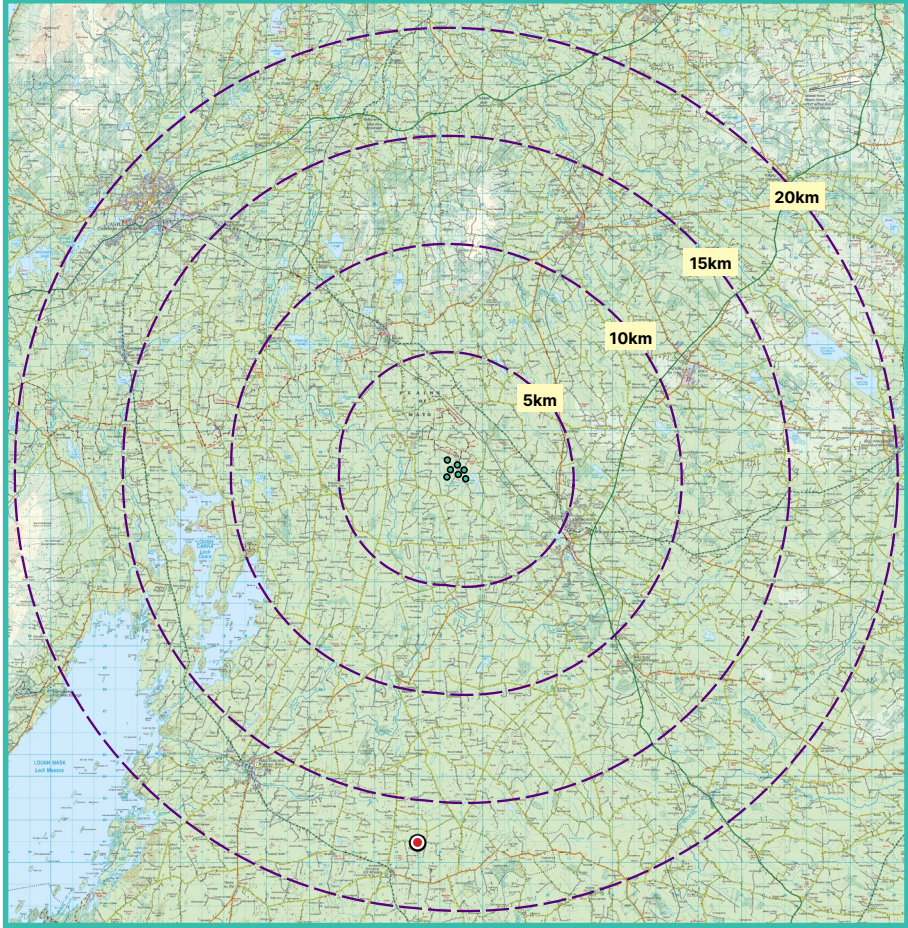

View point relative to 20km radius.

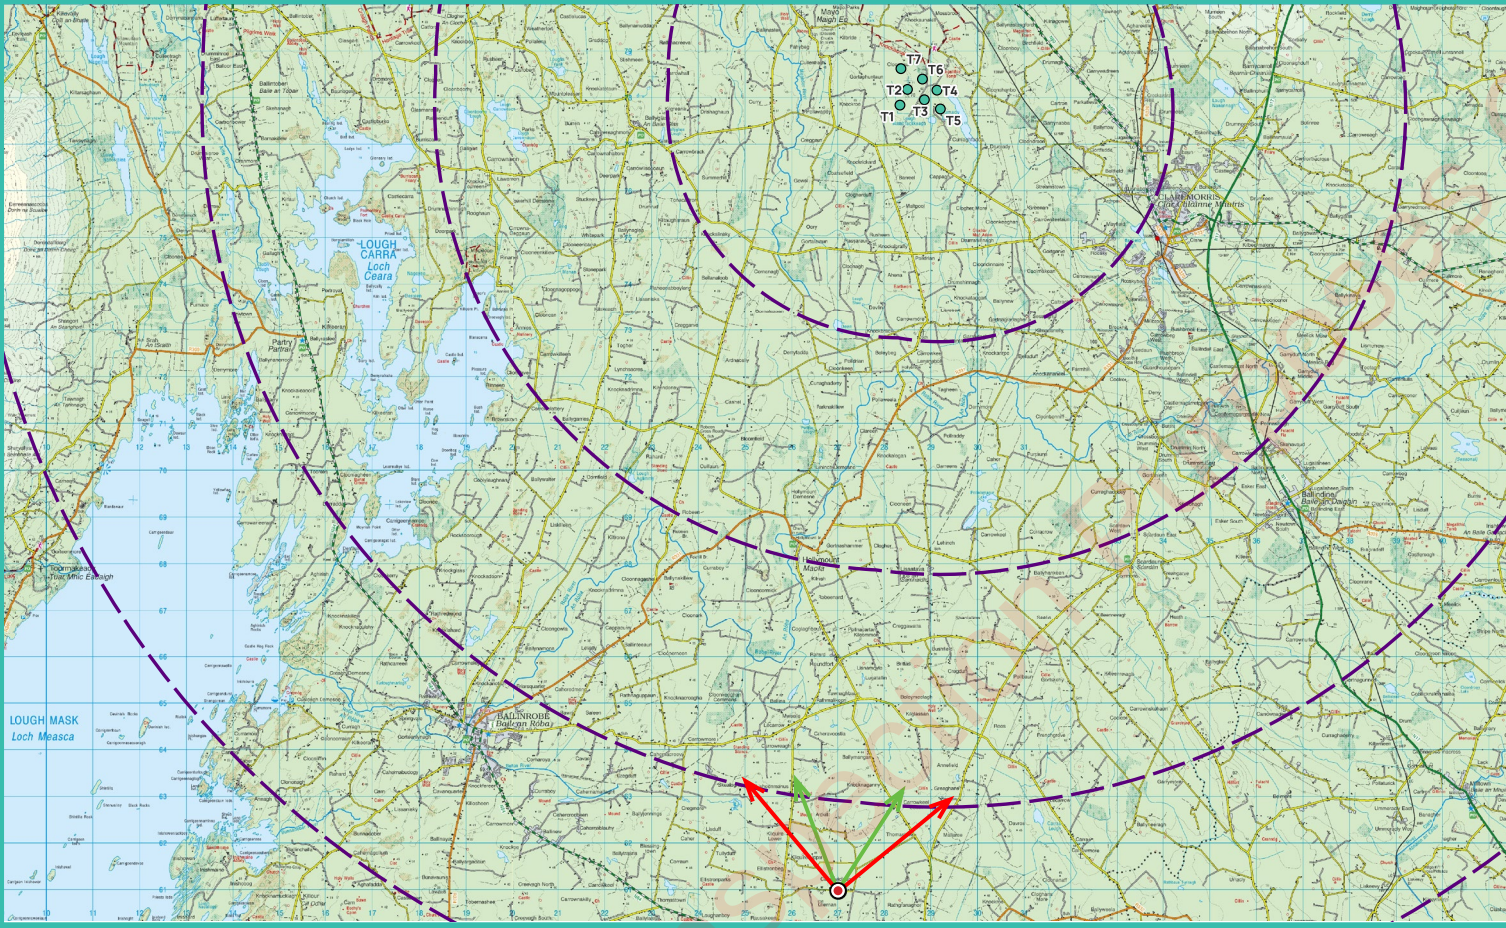

View point relative to proposed wind farm site.

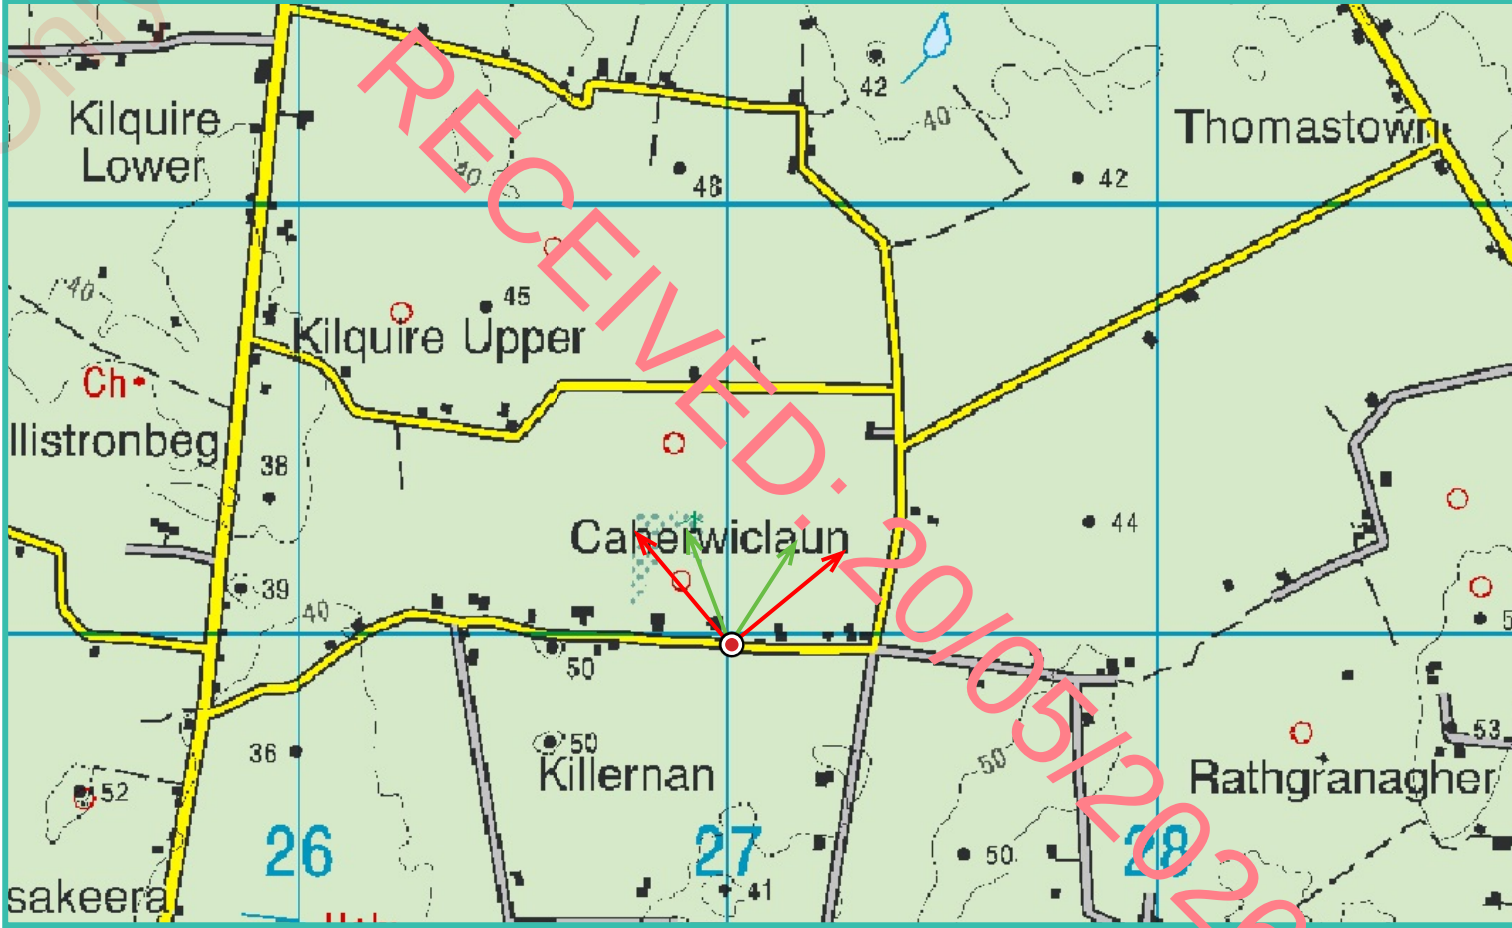

Detail of view point location.

Map Legend

Area shown in 90° view



Area shown in 53.5° view



View Point



Cunlaghfadda Green Energy Project



Wireline Legend

Cunlaghfadda Green Energy Project

Proposed Met Mast (92m)

Existing Wind Farms

Permitted Wind Farms

Proposed Wind Farms

Prepared by

MKO
Planning & Environmental Consultants
Tuam Road, Galway.

Tel: (091) 73 56 11
E-mail: info@mkofireland.ie
Website: www.mkofireland.ie



90° View Extent




53.5° View Extent

Existing View at 90°




Matching Wireline

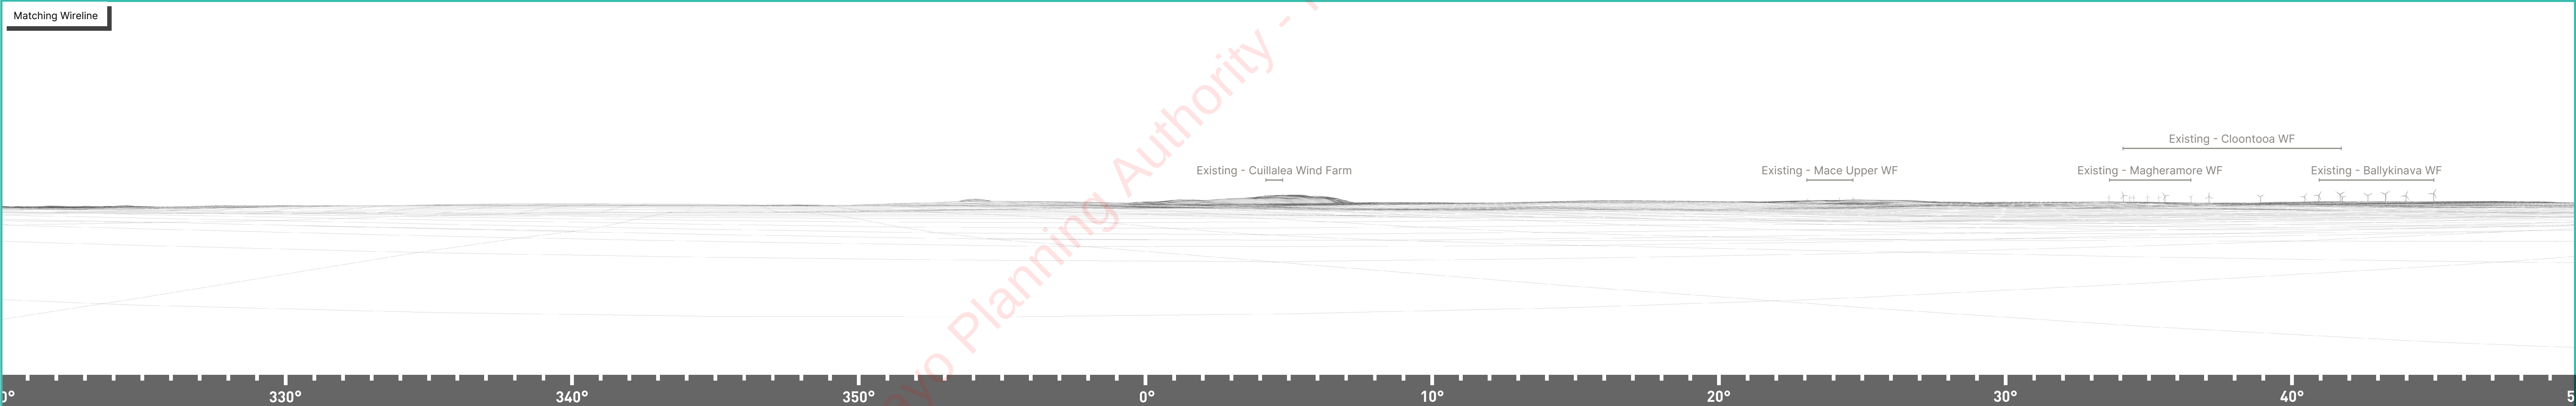

Proposed Photomontage with Cumulative at 90°



Matching Wireline

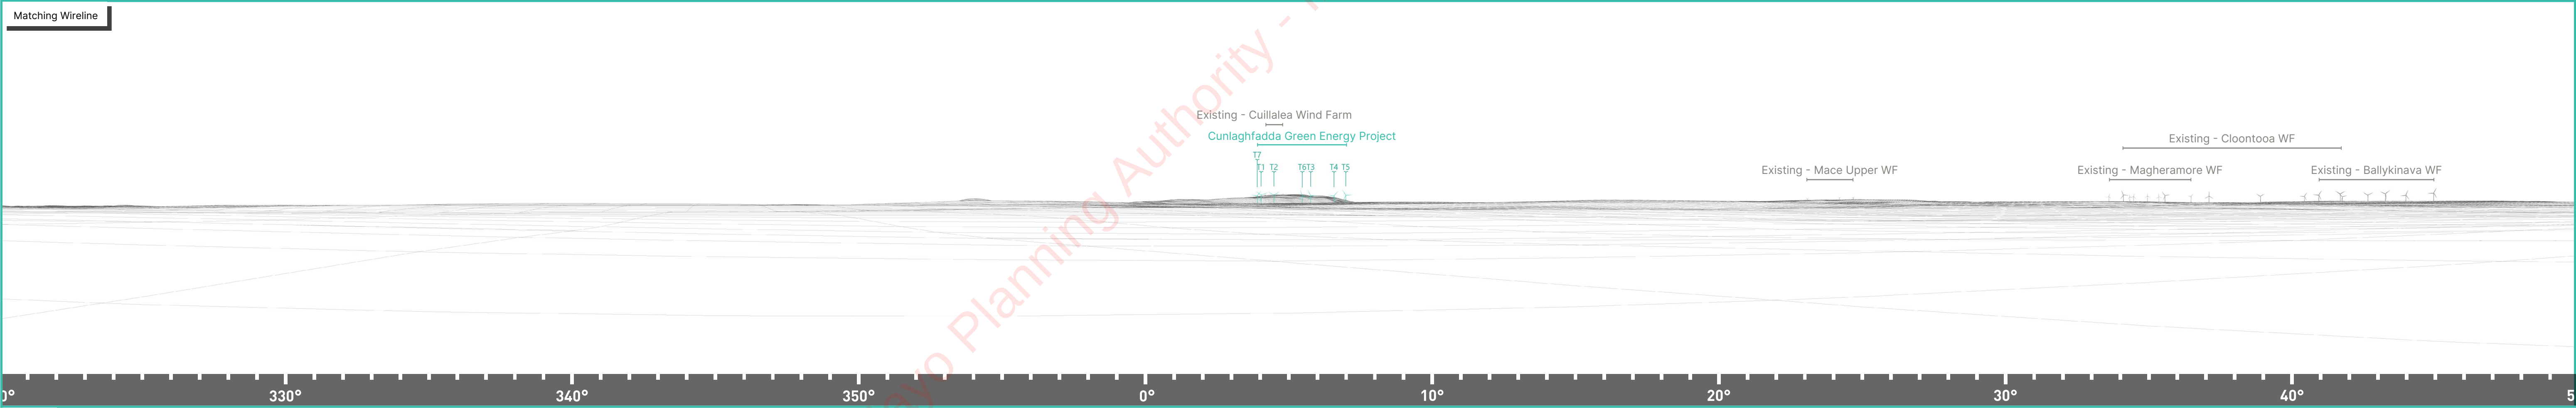

Proposed Photomontage with Cumulative at 53.5°



Matching Wireline

