


RECEIVED: 20/05/2026



## APPENDIX 4-1

*Site Layout Planning Drawings*

Mayo Planning Authority Inspection Purposes Only!

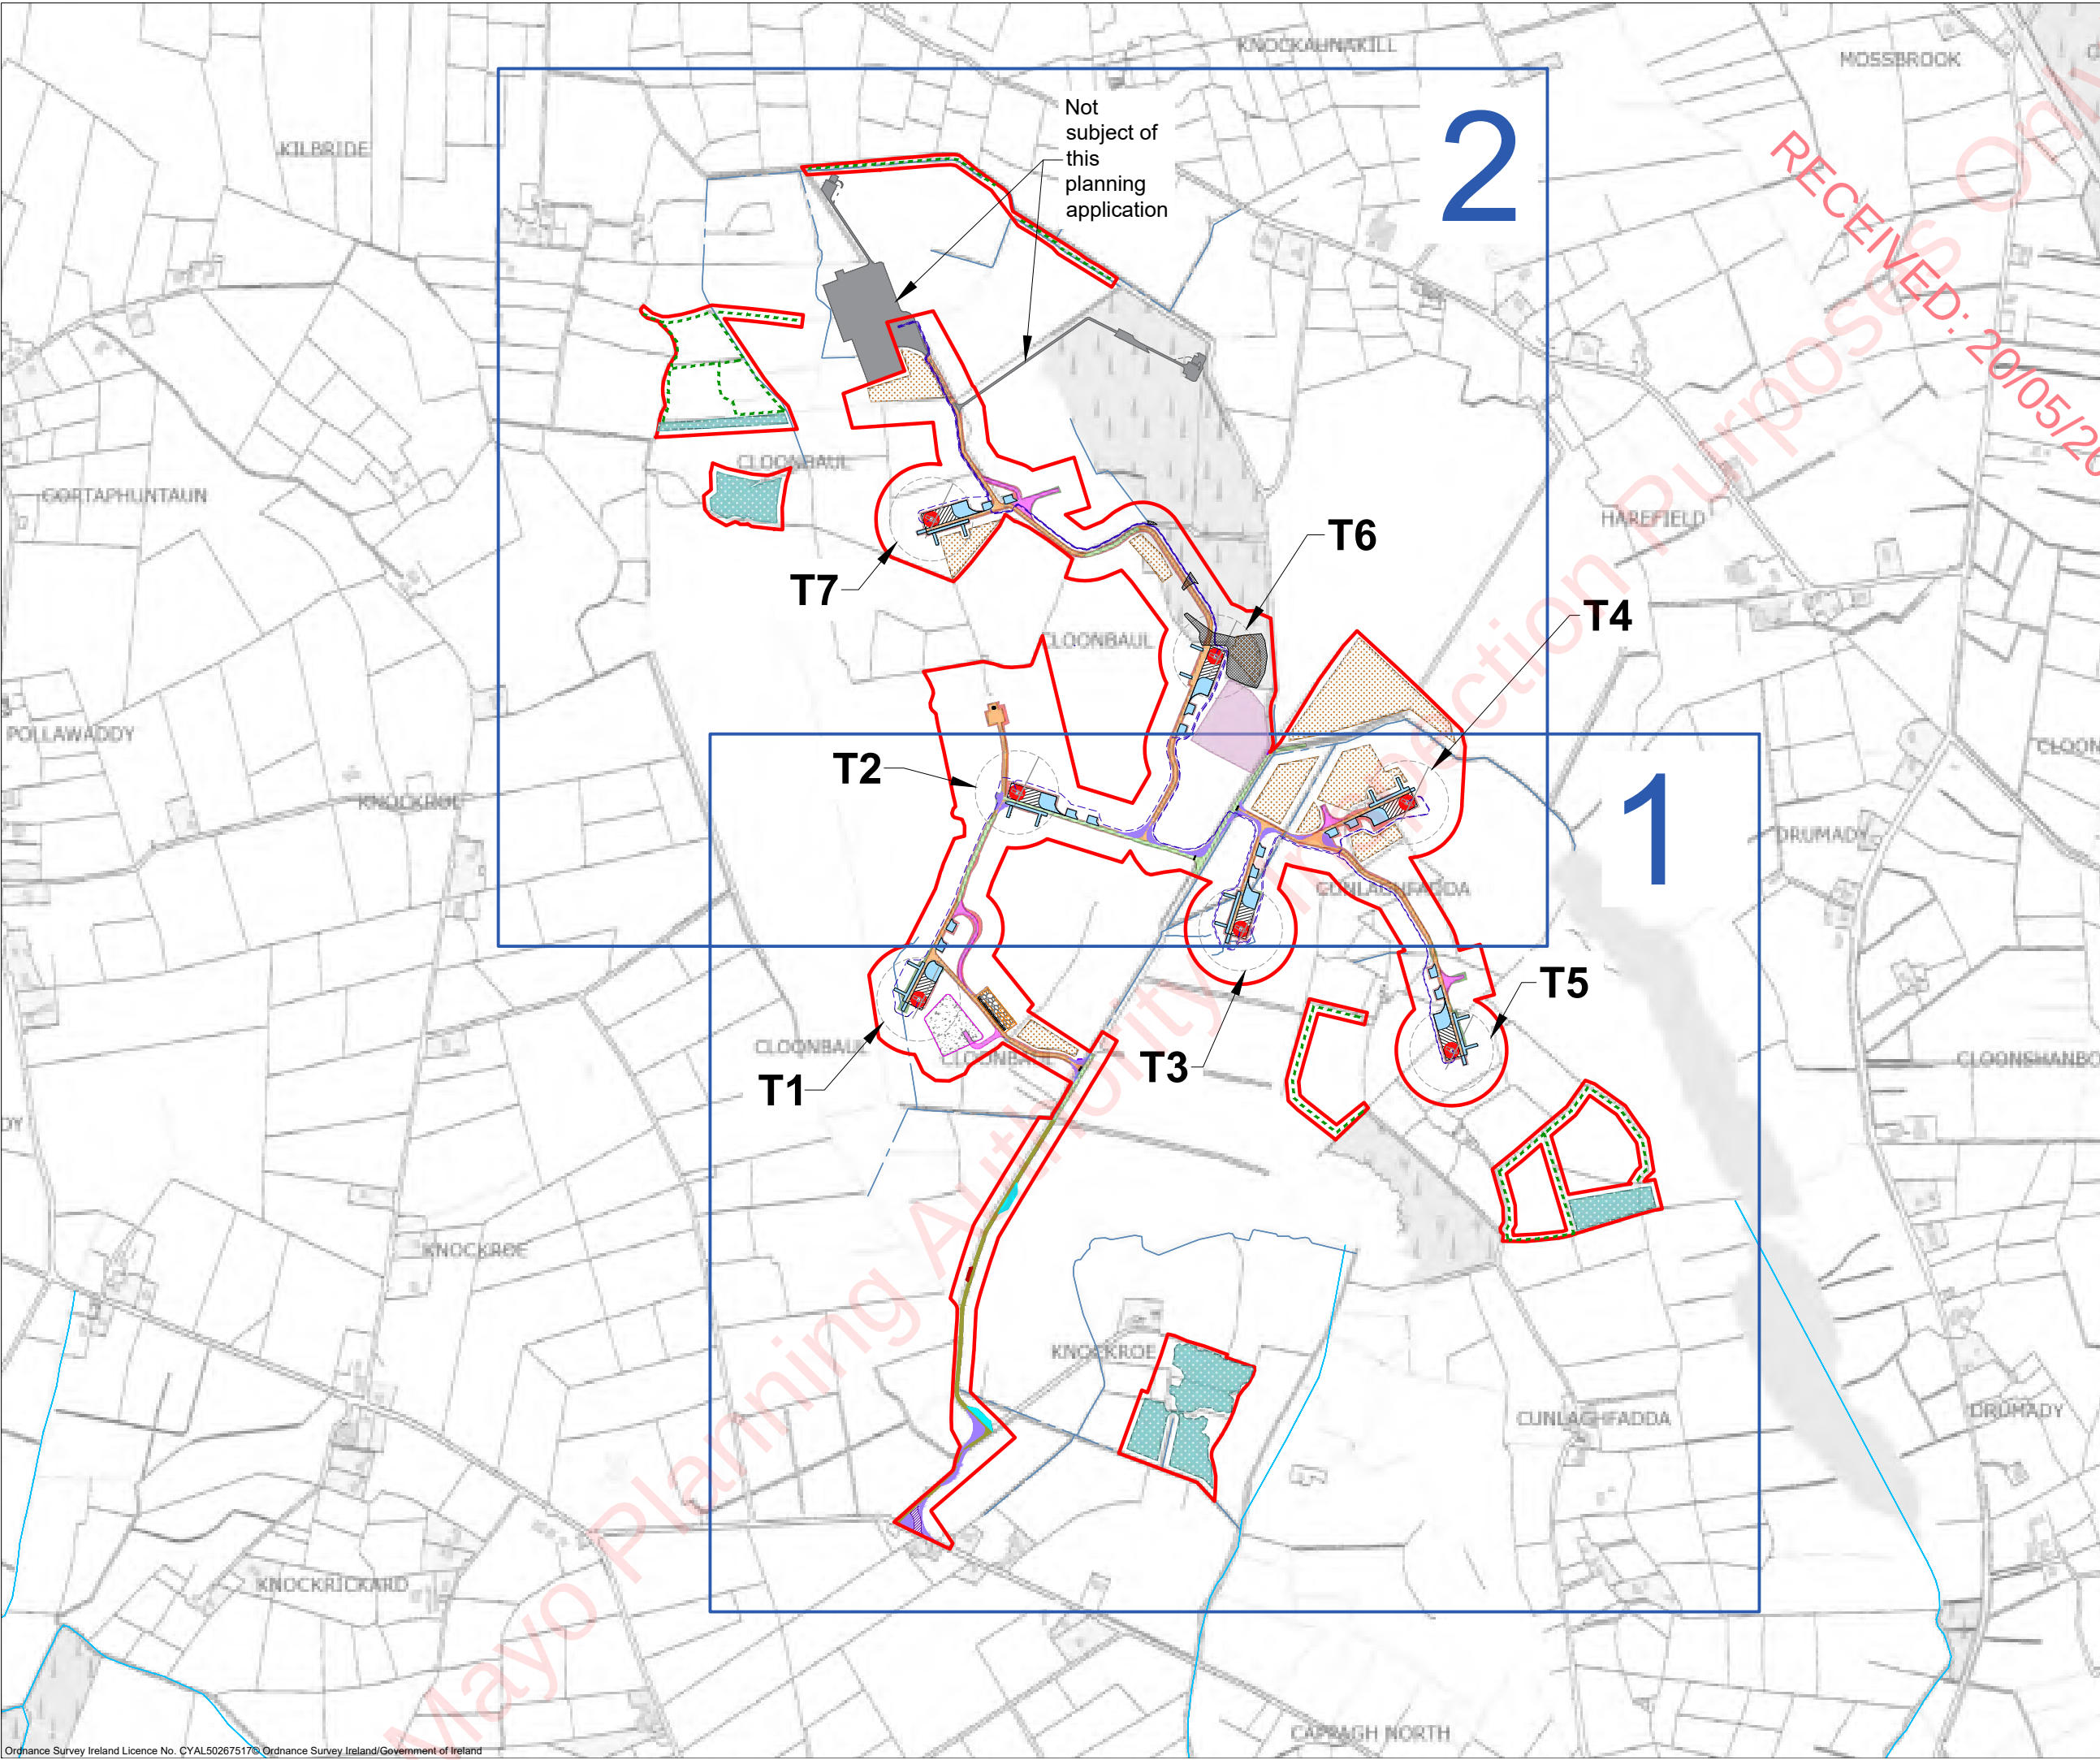

**Project Design Drawing Notes**


1. Drawings issued are for planning application purposes only.
2. Drawings not to be used for construction/contract conditions.
3. Copyright, all rights reserved. No part herewith may be copied or reproduced partially or wholly in any form whatsoever without the prior notice of the copyright owner McCarthy Keville O'Sullivan.
4. Do not scale off this drawing. Figured metric dimensions only should be taken off this drawing.
5. All contractors, whether main or sub-contractors, must visit the site and are responsible for taking and checking any and all dimensions and levels that relate to the works.
6. The use of or reliance upon this drawing shall be deemed to be acceptance of these conditions of use unless otherwise agreed in writing, such written agreement to be sought from and issued by the copyright holder to the use or reliance upon this drawing.
7. Layout plans show typical Turbine rotor diameter as per turbine drawing.
8. Final levels may vary depending on local ground conditions.

- Drawing Legend**
- Planning Application Boundary
  - Upgrade to existing track
  - Proposed new access track (permanent)
  - Upgrade to Public Road
  - Temporary Construction Tracks
  - Electrical Cable Trench
  - Drains
  - Watercourse
  - Hardstand
  - Turbine Foundation
  - Turbine Sweep Area
  - Borrow Pit
  - Borrow Pit Fence
  - Passing Bay
  - Wheelwash
  - Security Cabin
  - Security Gate
  - Peat and Spoil Management Areas
  - Proposed Marsh Fritillary Enhancement Areas
  - Proposed Linear Planting and Enhancement
  - Native Woodland Planting
  - Cut
  - Fill
  - Temporary Construction Compound
  - Grid Connection (Not subject of this planning application)
  - Temporary Widening
  - Temporary Hardstand Areas
  - Temporary Site Entrance
  - Felling Areas

|                                                            |                                    |                                |                         |
|------------------------------------------------------------|------------------------------------|--------------------------------|-------------------------|
| PROJECT TITLE:<br><b>Cunlaghfadda Green Energy Project</b> |                                    |                                |                         |
| DRAWING TITLE:<br><b>Site Layout Key Plan</b>              |                                    |                                |                         |
| PROJECT No.:<br><b>220825</b>                              | DRAWING No.:<br><b>220825 - 03</b> | SCALE:<br><b>1:10,000 @ A3</b> |                         |
| DRAWN BY:<br><b>FB</b>                                     | CHECKED BY:<br><b>GO</b>           | DATE:<br><b>20.05.2026</b>     | REVISION:<br><b>P03</b> |
| OS SHEET No.:<br><b>2209,2210,2273,2274</b>                |                                    |                                |                         |



Email: [info@www.mkoireland.ie](mailto:info@www.mkoireland.ie)/Website: [www.mkoireland.ie](http://www.mkoireland.ie)

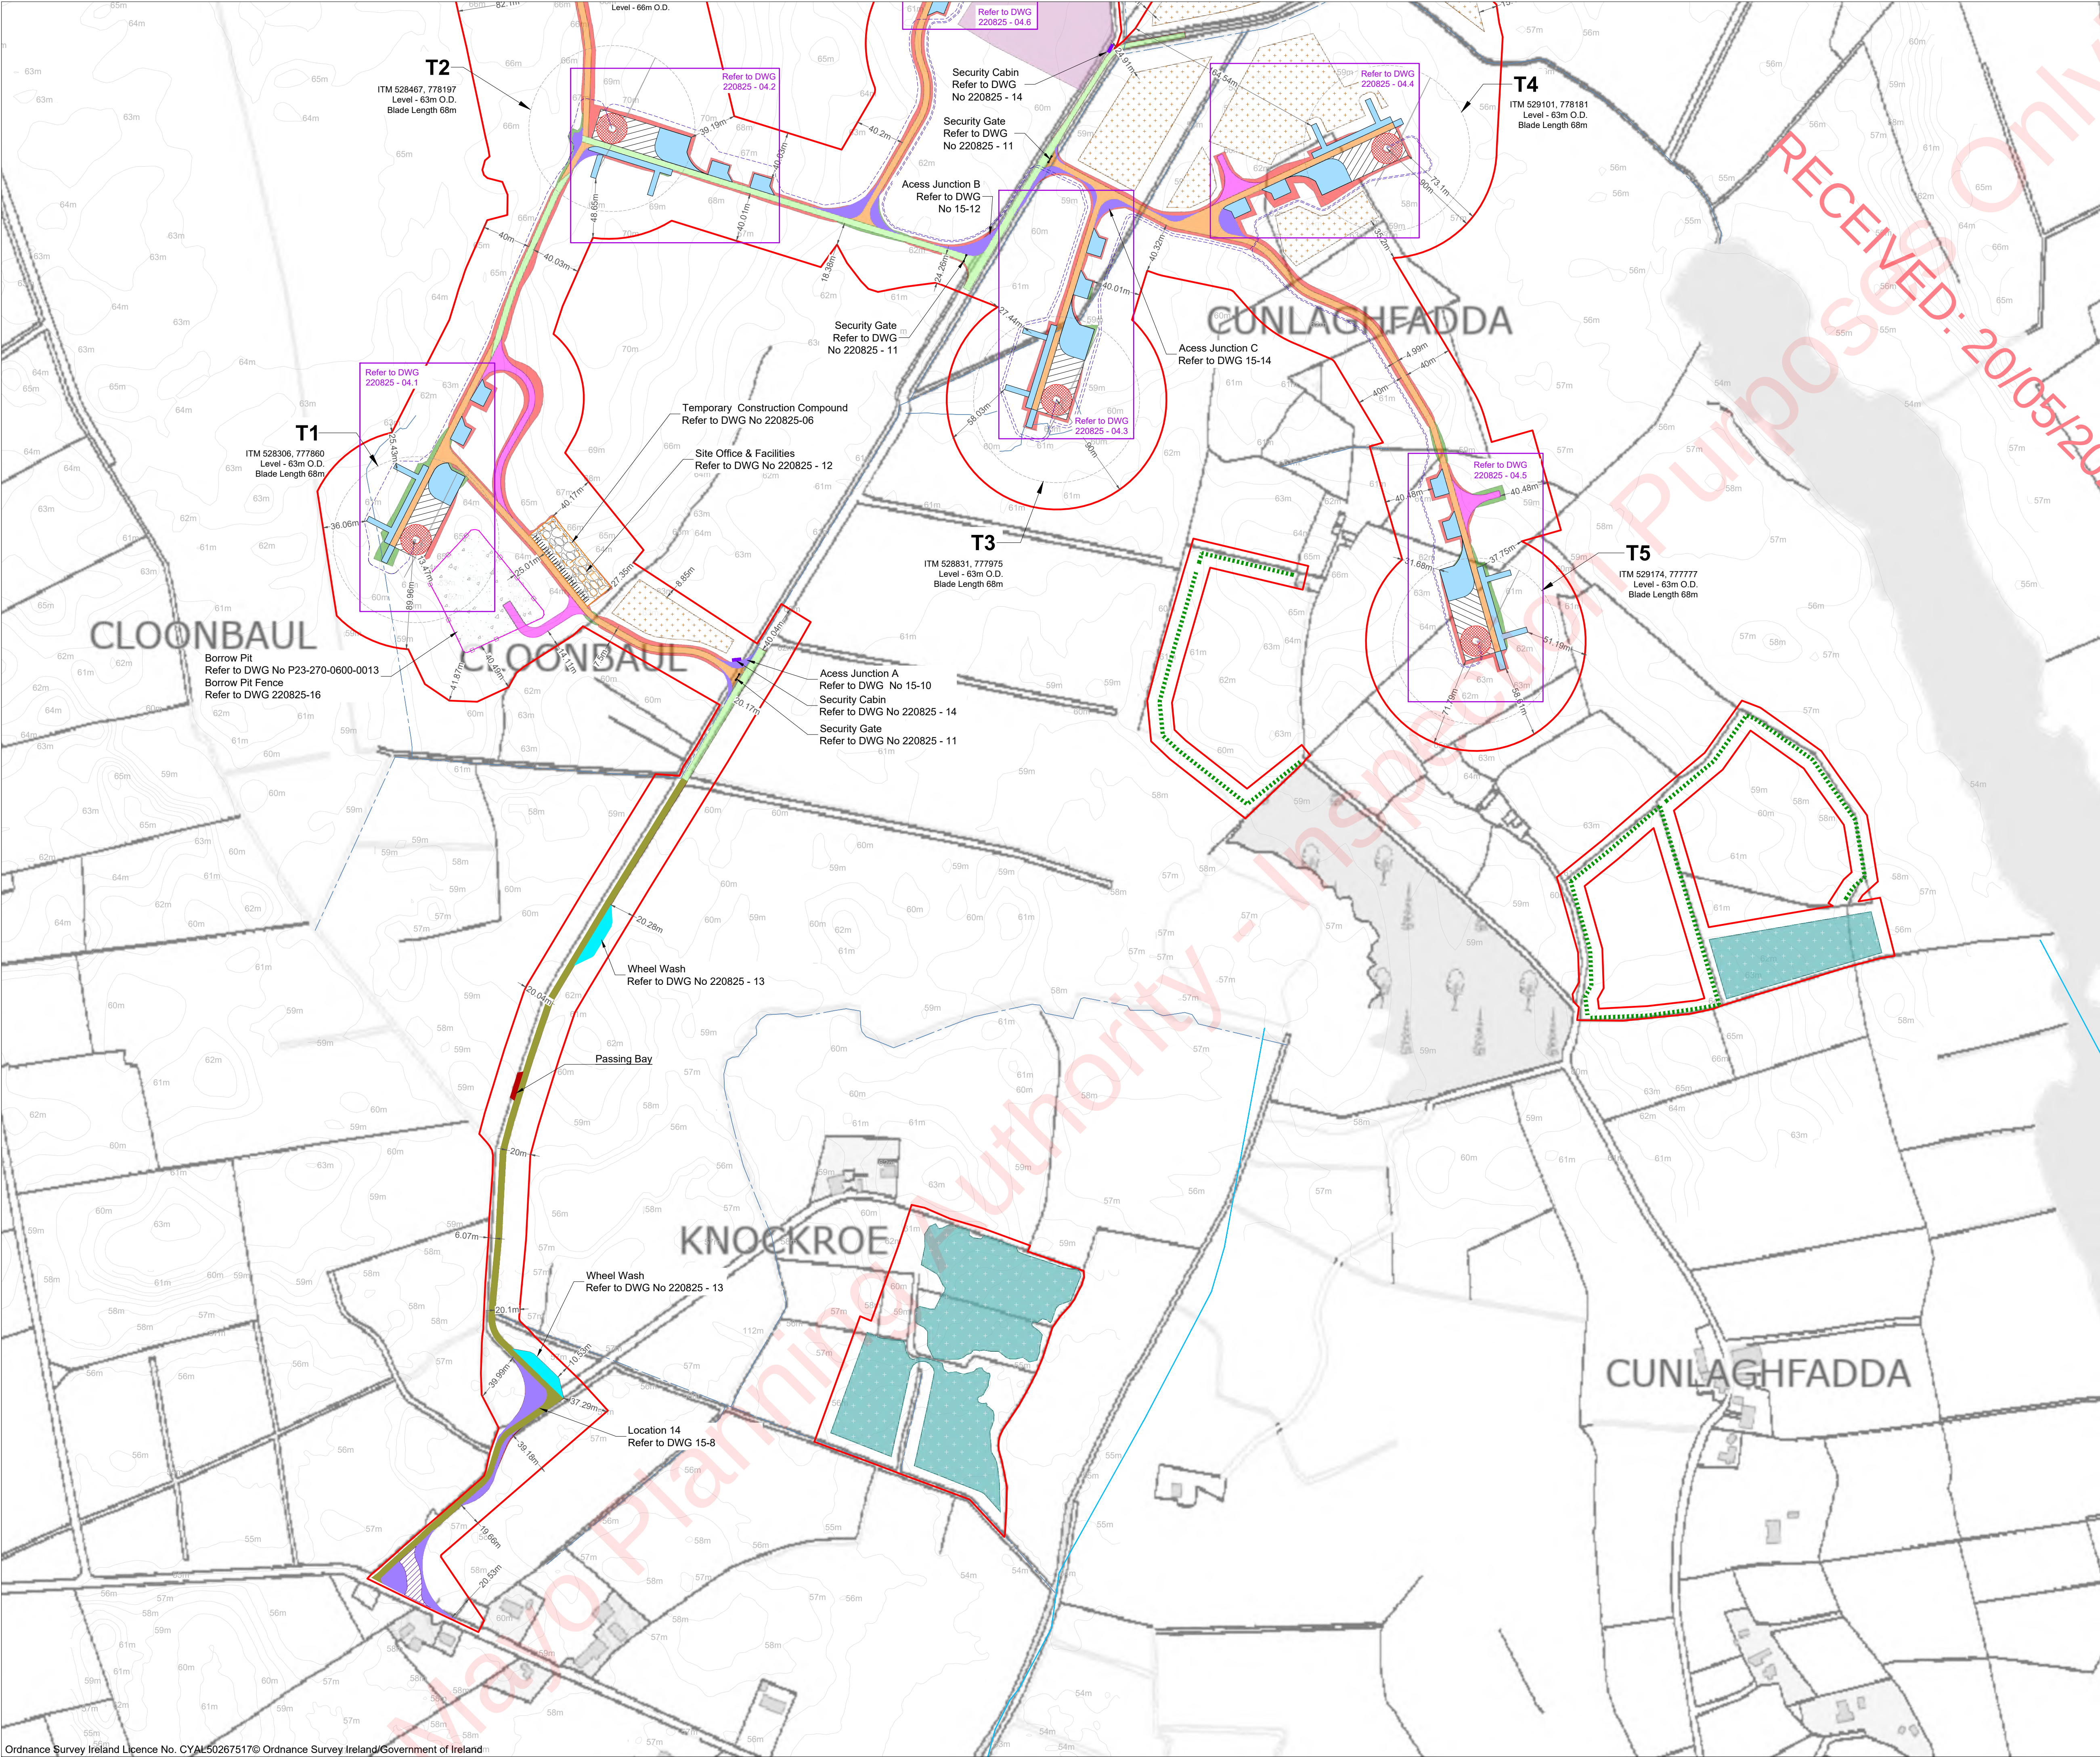


- Project Design Drawing Notes**
1. Drawings issued are for planning application purposes only.
  2. Drawings not to be used for construction/contract conditions.
  3. Copyright, all rights reserved. No part herewith may be copied or reproduced partially or wholly in any form whatsoever without the prior notice of the copyright owner McCarthy Keville O'Sullivan.
  4. Do not scale off this drawing. Figured metric dimensions only should be taken off this drawing.
  5. All contractors, whether main or sub-contractors, must visit the site and are responsible for taking and checking any and all dimensions and levels that relate to the works.
  6. The use of or reliance upon this drawing shall be deemed to be acceptance of these conditions of use unless otherwise agreed in writing, such written agreement to be sought from and issued by the copyright holder to the use or reliance upon this drawing.
  7. Layout plans show typical Turbine rotor diameter as per turbine drawing.
  8. Final levels may vary depending on local ground conditions.

- Drawing Legend**
- Planning Application Boundary
  - Upgrade to existing track
  - Proposed new access track (permanent)
  - Upgrade to Public Road
  - Temporary Construction Tracks
  - Electrical Cable Trench
  - Drains
  - Watercourse
  - Blade Setdown
  - Hardstand
  - Turbine Foundation
  - Turbine Sweep Area
  - Borrow Pit
  - Borrow Pit Fence
  - Passing Bay
  - Wheelwash
  - Security Cabin
  - Security Gate
  - Peat and Spoil Management Areas
  - Temporary Construction Compound
  - Proposed Marsh Fritillary Enhancement Areas
  - Proposed Linear Planting and Enhancement
  - Native Woodland Planting
  - Cut
  - Fill
  - Temporary Widening
  - Temporary Hardstand Areas
  - Temporary Site Entrance

|                                                            |                                      |                               |
|------------------------------------------------------------|--------------------------------------|-------------------------------|
| PROJECT TITLE:<br><b>Cunlaghfadda Green Energy Project</b> |                                      |                               |
| DRAWING TITLE:<br><b>Site Layout Plan<br/>Sheet 1 of 2</b> |                                      |                               |
| PROJECT No.:<br><b>220825</b>                              | DRAWING No.:<br><b>220825 - 03.1</b> | SCALE:<br><b>1:2,500 @ A1</b> |
| DRAWN BY: <b>FB</b>                                        | CHECKED BY: <b>GO</b>                | DATE:<br><b>20.05.2026</b>    |
| OS SHEET No.:<br><b>2209,2210,2273,2274</b>                |                                      | REVISION: P03                 |




Email: [info@www.mkofireland.ie](mailto:info@www.mkofireland.ie) Website: [www.mkofireland.ie](http://www.mkofireland.ie)

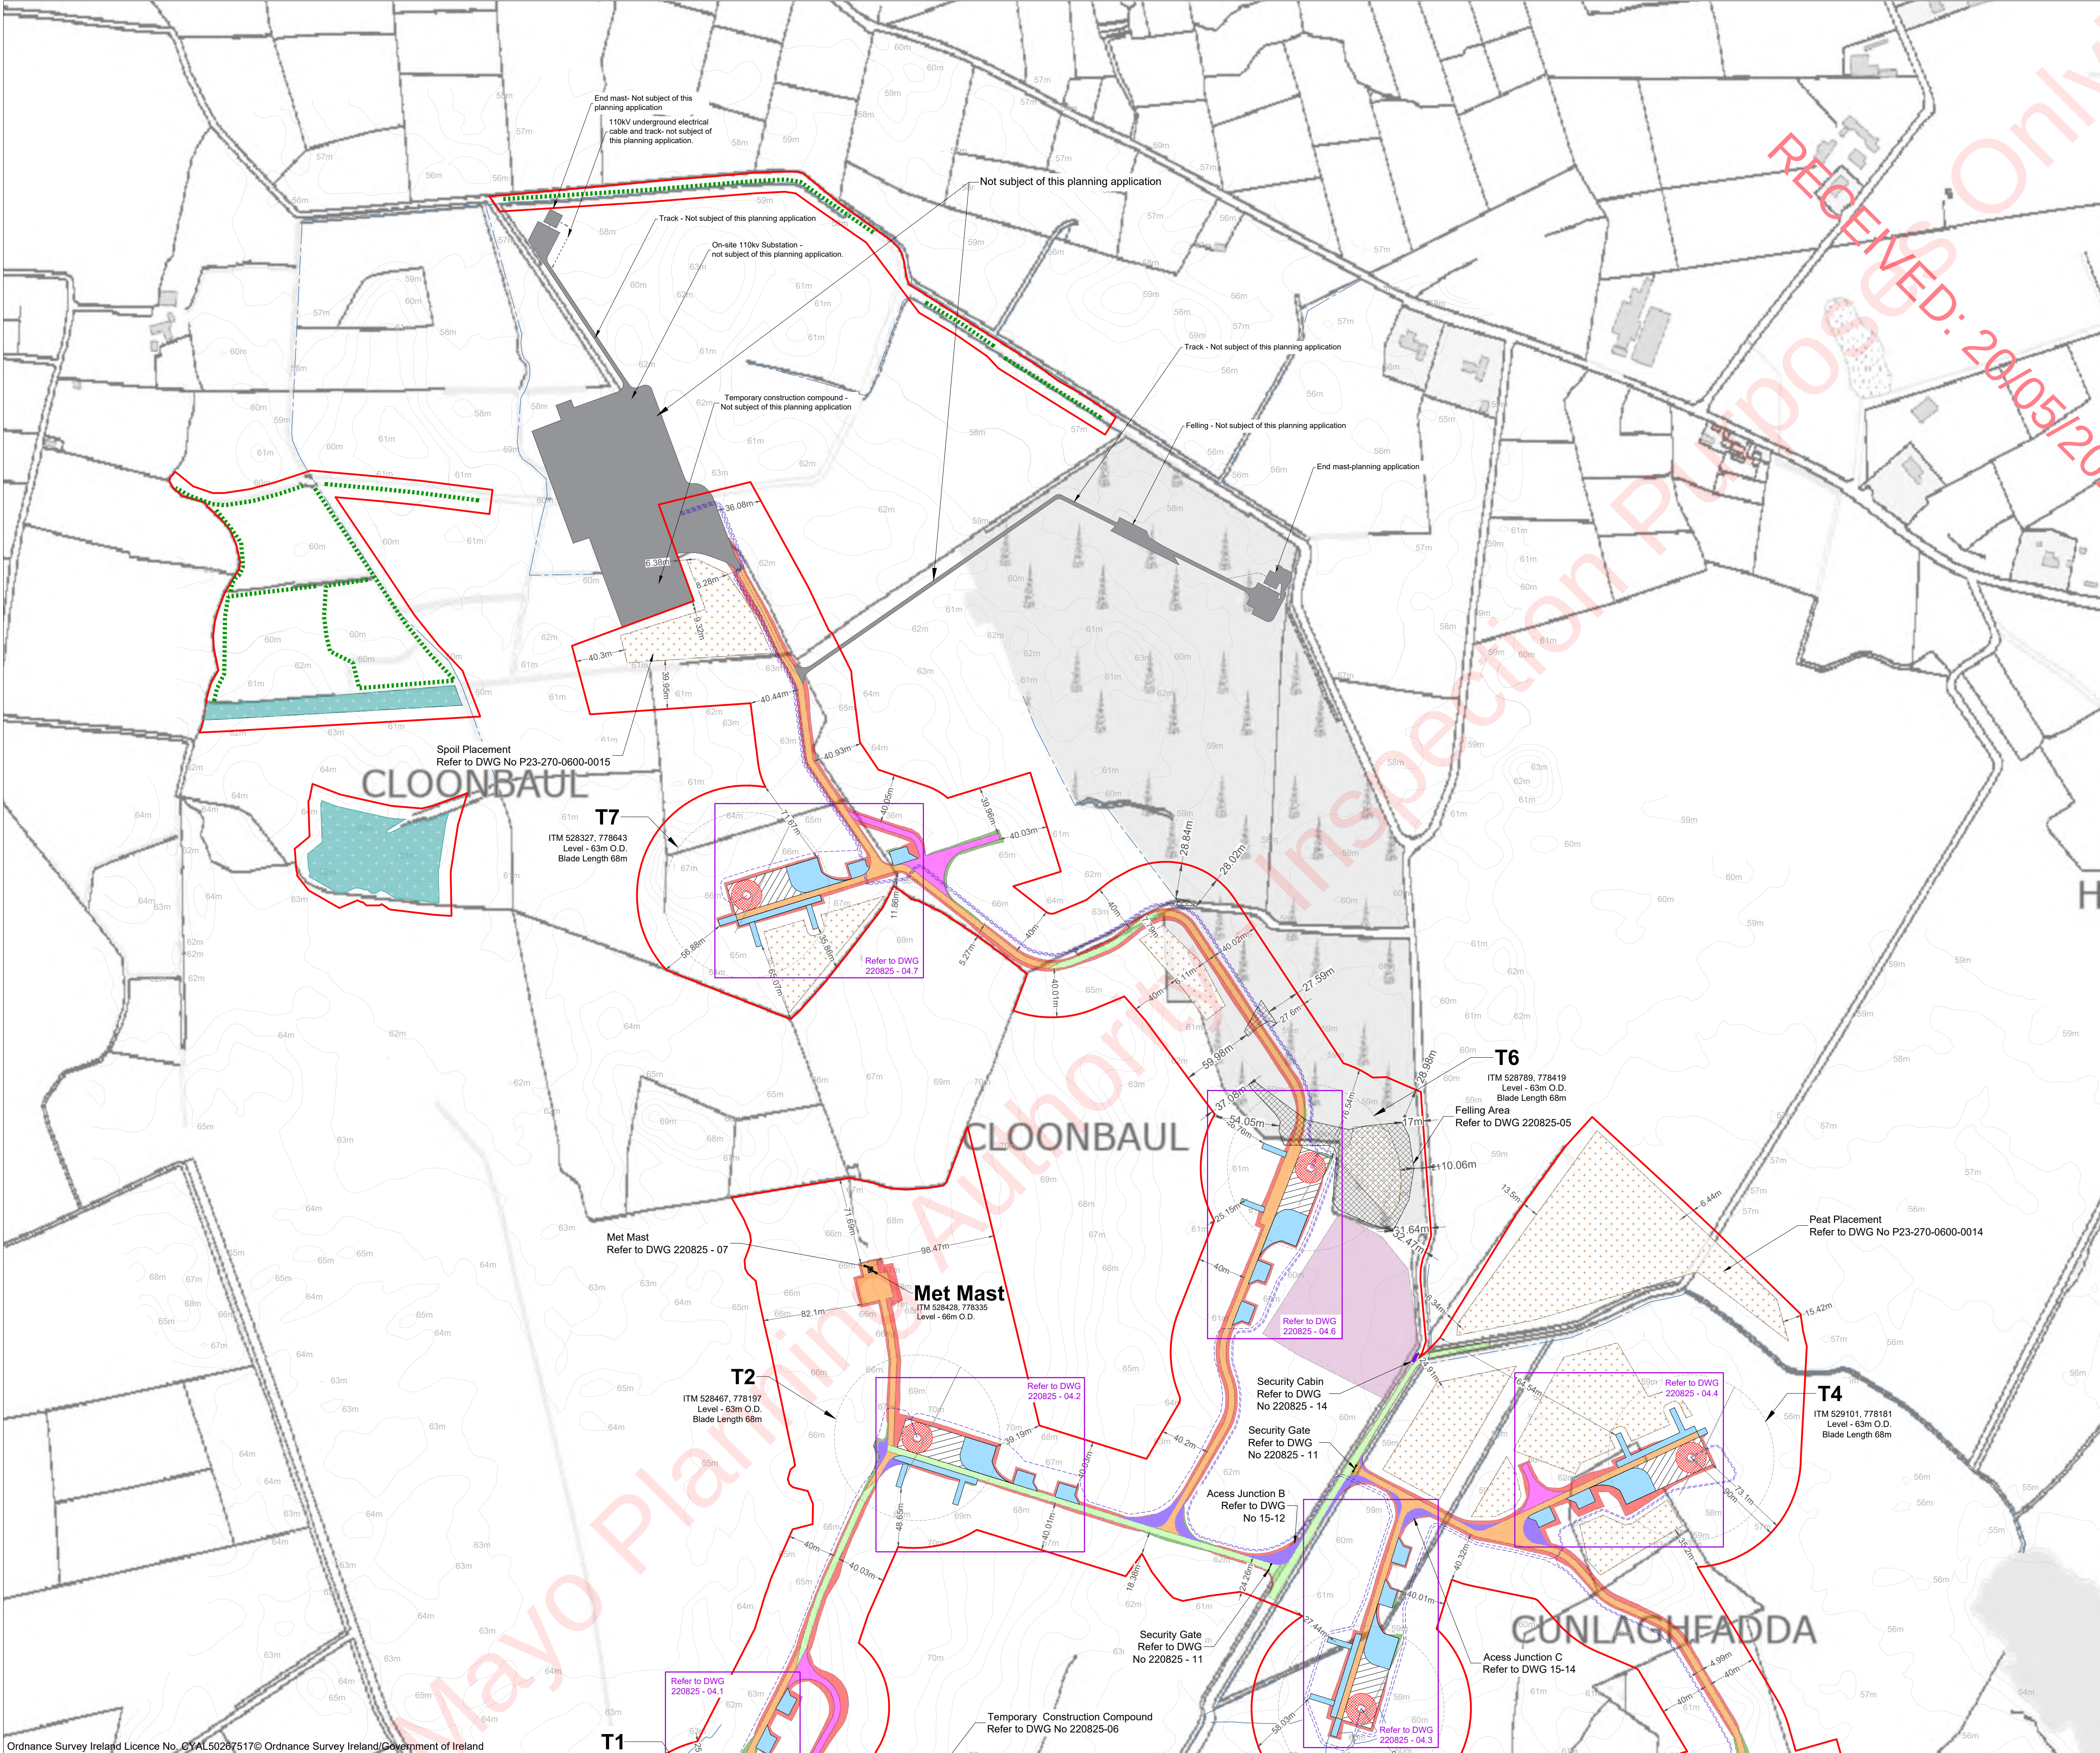

- Project Design Drawing Notes**
1. Drawings issued are for planning application purposes only.
  2. Drawings not to be used for construction/contract conditions.
  3. Copyright, all rights reserved. No part herewith may be copied or reproduced partially or wholly in any form whatsoever without the prior notice of the copyright owner McCarthy Keville O'Sullivan.
  4. Do not scale off this drawing. Figured metric dimensions only should be taken off this drawing.
  5. All contractors, whether main or sub-contractors, must visit the site and are responsible for taking and checking any and all dimensions and levels that relate to the works.
  6. The use of or reliance upon this drawing shall be deemed to be acceptance of these conditions of use unless otherwise agreed in writing, such written agreement to be sought from and issued by the copyright holder to the use or reliance upon this drawing.
  7. Layout plans show typical Turbine rotor diameter as per turbine drawing.
  8. Final levels may vary depending on local ground conditions.


- Drawing Legend**
- Planning Application Boundary
  - Upgrade to existing track
  - Proposed new access track (permanent)
  - Electrical Cable Trench
  - Drains
  - Temporary Construction Tracks
  - Blade Setdown
  - Hardstand
  - Turbine Foundation
  - Turbine Sweep Area
  - Borrow Pit
  - Security Cabin
  - Security Gate
  - Peat and Spoil Management Areas
  - Proposed Marsh Fritillary Enhancement Areas
  - Proposed Linear Planting and Enhancement
  - Native Woodland Planting
  - Cut
  - Fill
  - Grid Connection  
(Not subject of this planning application)
  - Temporary Widening
  - Temporary Hardstand Areas
  - Felling Areas

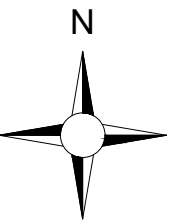

|                                                            |                                      |                               |
|------------------------------------------------------------|--------------------------------------|-------------------------------|
| PROJECT TITLE:<br><b>Cunlaghfadda Green Energy Project</b> |                                      |                               |
| DRAWING TITLE:<br><b>Site Layout Plan<br/>Sheet 2 of 2</b> |                                      |                               |
| PROJECT No.:<br><b>220825</b>                              | DRAWING No.:<br><b>220825 - 03.2</b> | SCALE:<br><b>1:2,500 @ A1</b> |
| DRAWN BY: <b>FB</b>                                        | CHECKED BY: <b>GO</b>                | DATE:<br><b>20.05.2026</b>    |
| OS SHEET No.:<br><b>2209,2210,2273,2274</b>                |                                      | REVISION:<br><b>P03</b>       |



Email: [info@www.mkoireland.ie](mailto:info@www.mkoireland.ie) Website: [www.mkoireland.ie](http://www.mkoireland.ie)

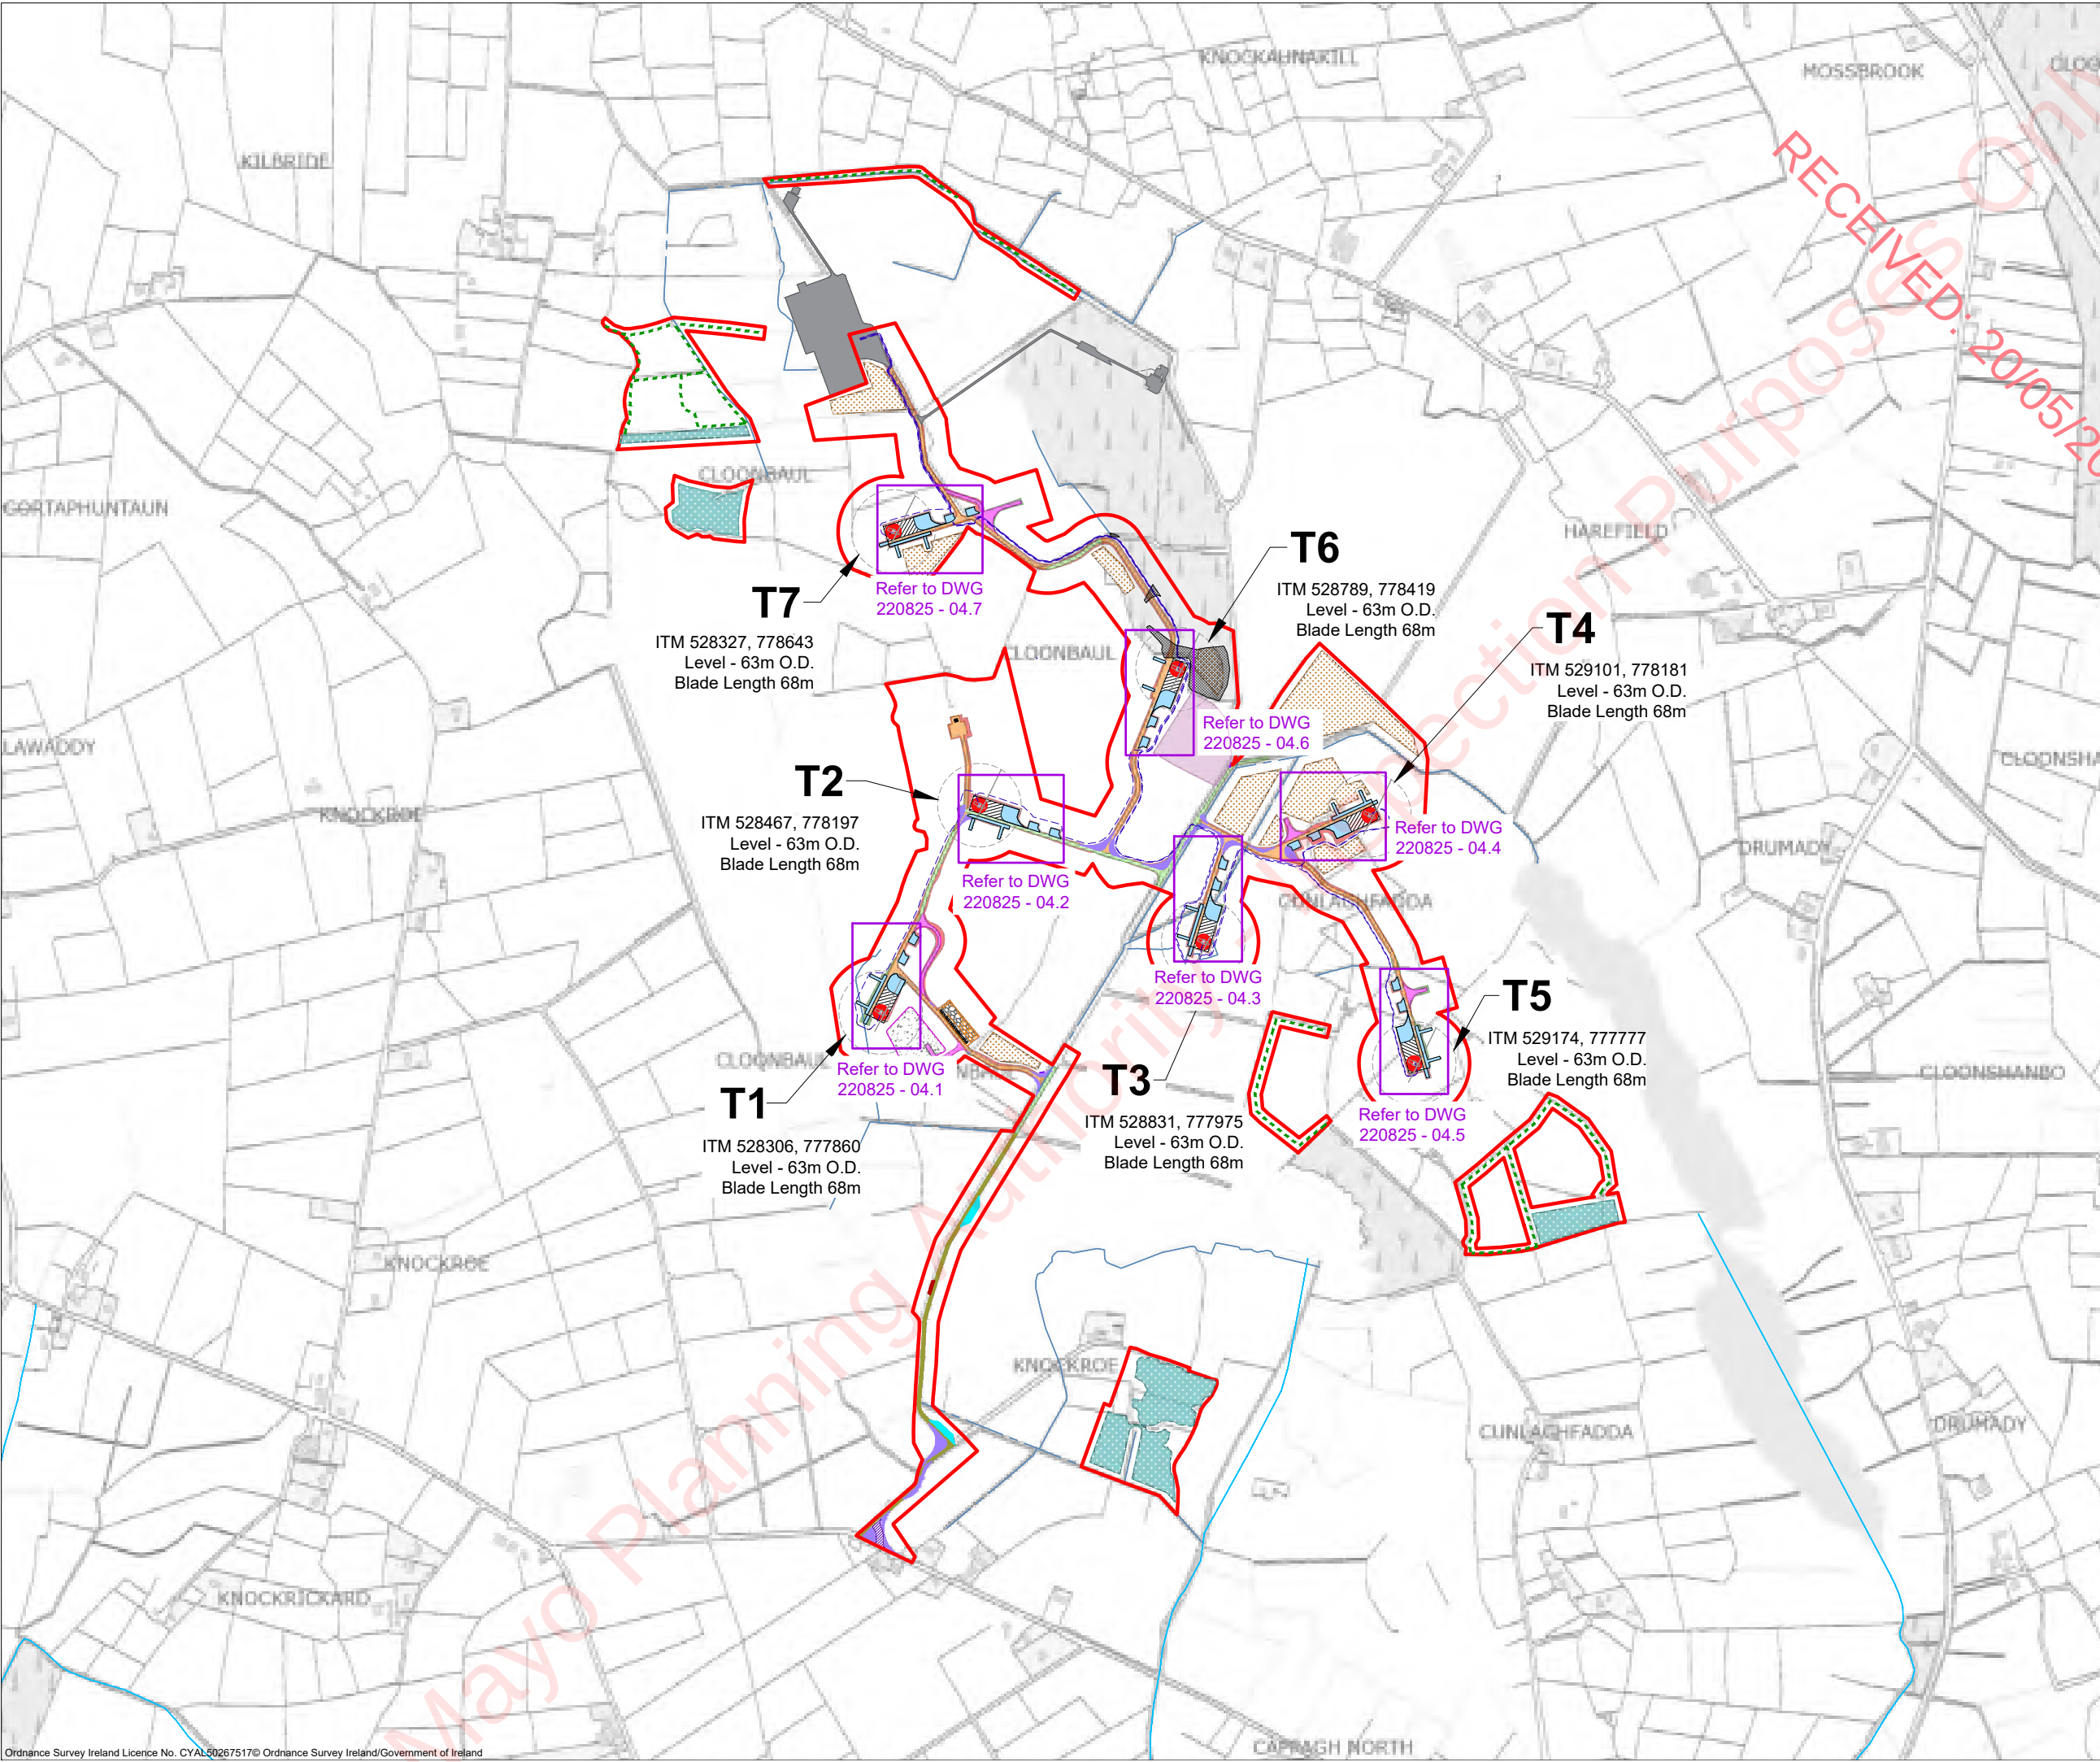

**Project Design Drawing Notes**


1. Drawings issued are for planning application purposes only.
2. Drawings not to be used for construction/contract conditions.
3. Copyright, all rights reserved. No part hereof may be copied or reproduced partially or wholly in any form whatsoever without the prior notice of the copyright owner McCarthy Keville O'Sullivan.
4. Do not scale off this drawing. Figured metric dimensions only should be taken off this drawing.
5. All contractors, whether main or sub-contractors, must visit the site and are responsible for taking and checking any and all dimensions and levels that relate to the works.
6. The use of or reliance upon this drawing shall be deemed to be acceptance of these conditions of use unless otherwise agreed in writing, such written agreement to be sought from and issued by the copyright holder to the use or reliance upon this drawing.
7. Layout plans show typical Turbine rotor diameter as per turbine drawing.
8. Final levels may vary depending on local ground conditions.

**Drawing Legend**

- Planning Application Boundary
- Upgrade to existing track
- Proposed new access track (permanent)
- Upgrade to Public Road
- Temporary Construction Tracks
- Electrical Cable Trench
- Drains
- Watercourse
- Hardstand
- Turbine Foundation
- Turbine Sweep Area
- Borrow Pit
- Borrow Pit Fence
- Passing Bay
- Wheelwash
- Security Cabin
- Security Gate
- Peat and Spoil Management Areas
- Proposed Marsh Fritillary Enhancement Areas
- Proposed Linear Planting and Enhancement
- Native Woodland Planting
- Cut
- Fill
- Temporary Construction Compound
- Grid Connection (Not subject of this planning application)
- Temporary Widening
- Temporary Hardstand Areas
- Felling Areas
- Temporary Site Entrance

|                                                            |                                    |                                |                         |
|------------------------------------------------------------|------------------------------------|--------------------------------|-------------------------|
| PROJECT TITLE:<br><b>Cunlaghfadda Green Energy Project</b> |                                    |                                |                         |
| DRAWING TITLE:<br><b>Turbine Layout Key Plan</b>           |                                    |                                |                         |
| PROJECT No.:<br><b>220825</b>                              | DRAWING No.:<br><b>220825 - 04</b> | SCALE:<br><b>1:10,000 @ A3</b> |                         |
| DRAWN BY:<br><b>FB</b>                                     | CHECKED BY:<br><b>GO</b>           | DATE:<br><b>20.05.2026</b>     | REVISION:<br><b>P03</b> |
| OS SHEET No.:<br>2209,2210,2273,2274                       |                                    |                                |                         |

Email: [info@www.mkoireland.ie](mailto:info@www.mkoireland.ie)/Website: [www.mkoireland.ie](http://www.mkoireland.ie)

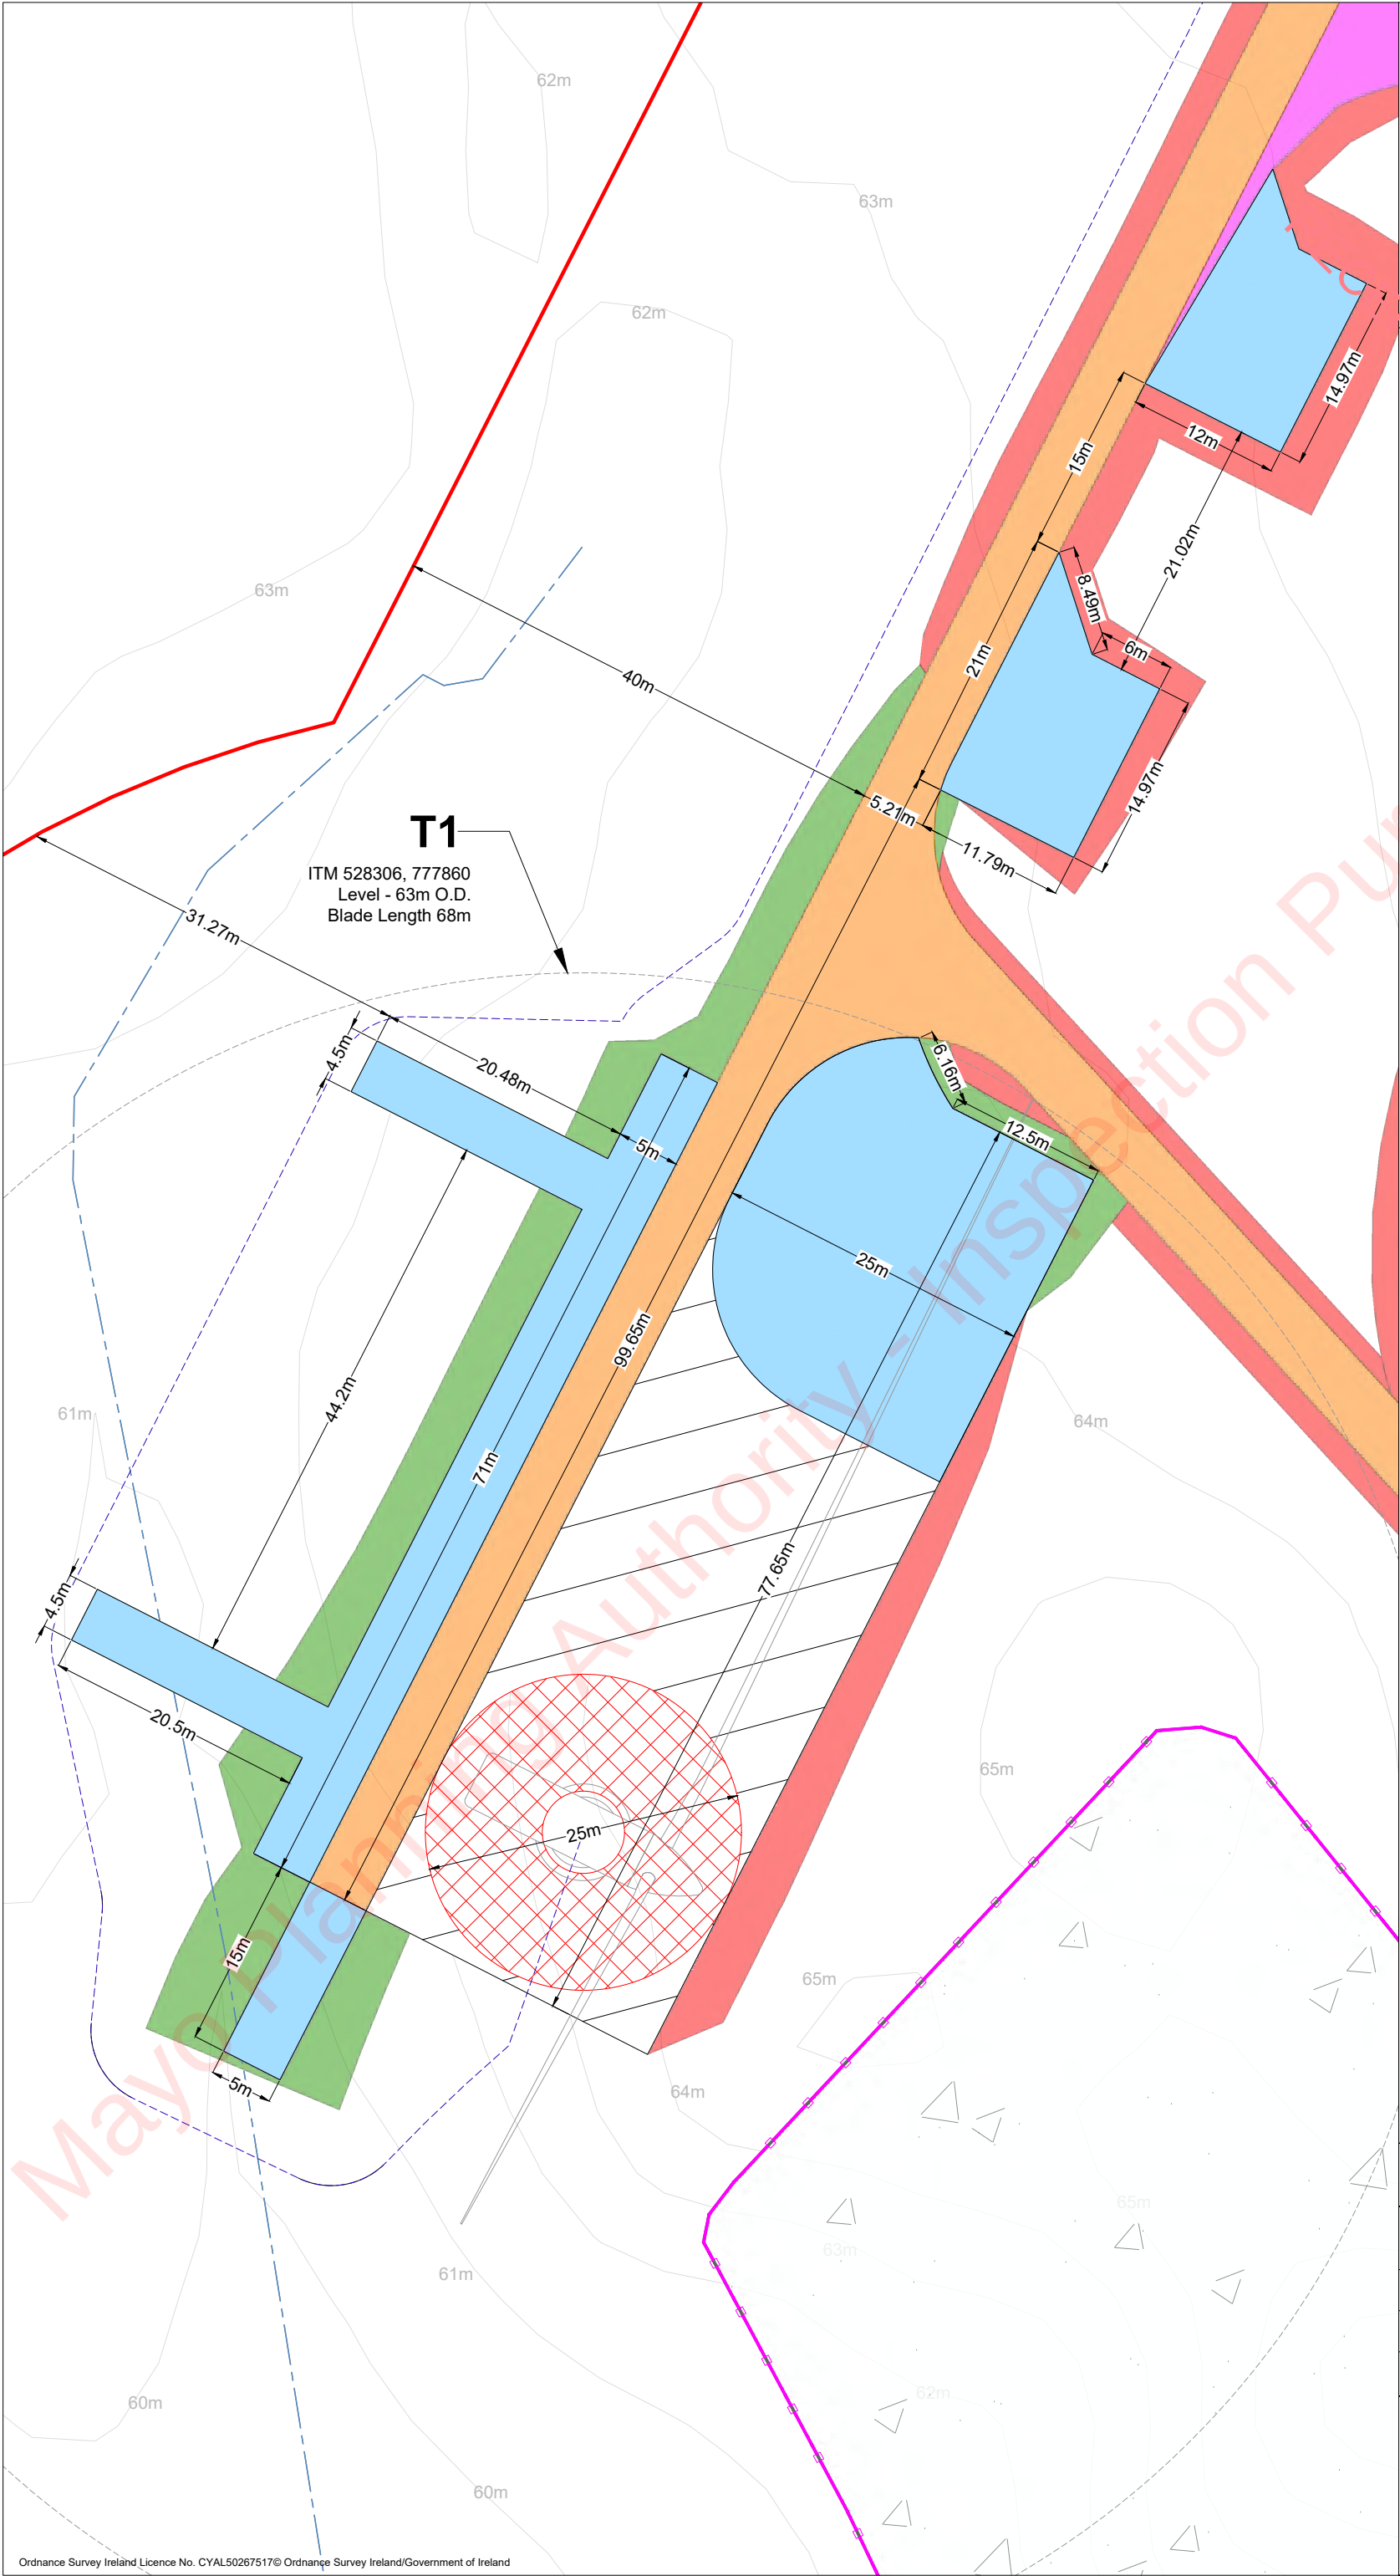


- Project Design Drawing Notes**
1. Drawings issued are for planning application purposes only.
  2. Drawings not to be used for construction/contract conditions.
  3. Copyright, all rights reserved. No part herewith may be copied or reproduced partially or wholly in any form whatsoever without the prior notice of the copyright owner McCarthy Keville O'Sullivan.
  4. Do not scale off this drawing. Figured metric dimensions only should be taken off this drawing.
  5. All contractors, whether main or sub-contractors, must visit the site and are responsible for taking and checking any and all dimensions and levels that relate to the works.
  6. The use of or reliance upon this drawing shall be deemed to be acceptance of these conditions of use unless otherwise agreed in writing, such written agreement to be sought from and issued by the copyright holder to the use or reliance upon this drawing.
  7. Layout plans show typical Turbine rotor diameter as per turbine drawing.
  8. Final levels may vary depending on local ground conditions.

**Drawing Legend**

- Planning Application Boundary
- Proposed new access track (permanent)
- Temporary Construction Tracks
- Electrical Cable Trench
- Drains
- Hardstand
- Turbine Foundation
- Turbine Sweep Area
- Borrow Pit
- Borrow Pit Fence
- Cut
- Fill
- Temporary Hardstand Areas


|   |                                      |                             |                      |
|---|--------------------------------------|-----------------------------|----------------------|
| PROJECT TITLE:<br><b>Cunlaghfadda Green Energy Project</b>                                                                                   |                                      |                             |                      |
| DRAWING TITLE:<br><b>Turbine Layout Plan<br/>Sheet 1 of 7</b>                                                                                |                                      |                             |                      |
| PROJECT No.:<br><b>220825</b>   | DRAWING No.:<br><b>220825 - 04.1</b> | SCALE:<br><b>1:500 @ A3</b> |                      |
| DRAWN BY: <b>FB</b>   | CHECKED BY: <b>GO</b>                | DATE:<br><b>20.05.2026</b>  | REVISION: <b>P03</b> |
| OS SHEET No.:<br>2209,2210,2273,2274   |                                      |                             |                      |
|   |                                      |                             |                      |
| Email: <a href="mailto:info@www.mkoireland.ie">info@www.mkoireland.ie</a> /Website: <a href="http://www.mkoireland.ie">www.mkoireland.ie</a> |                                      |                             |                      |

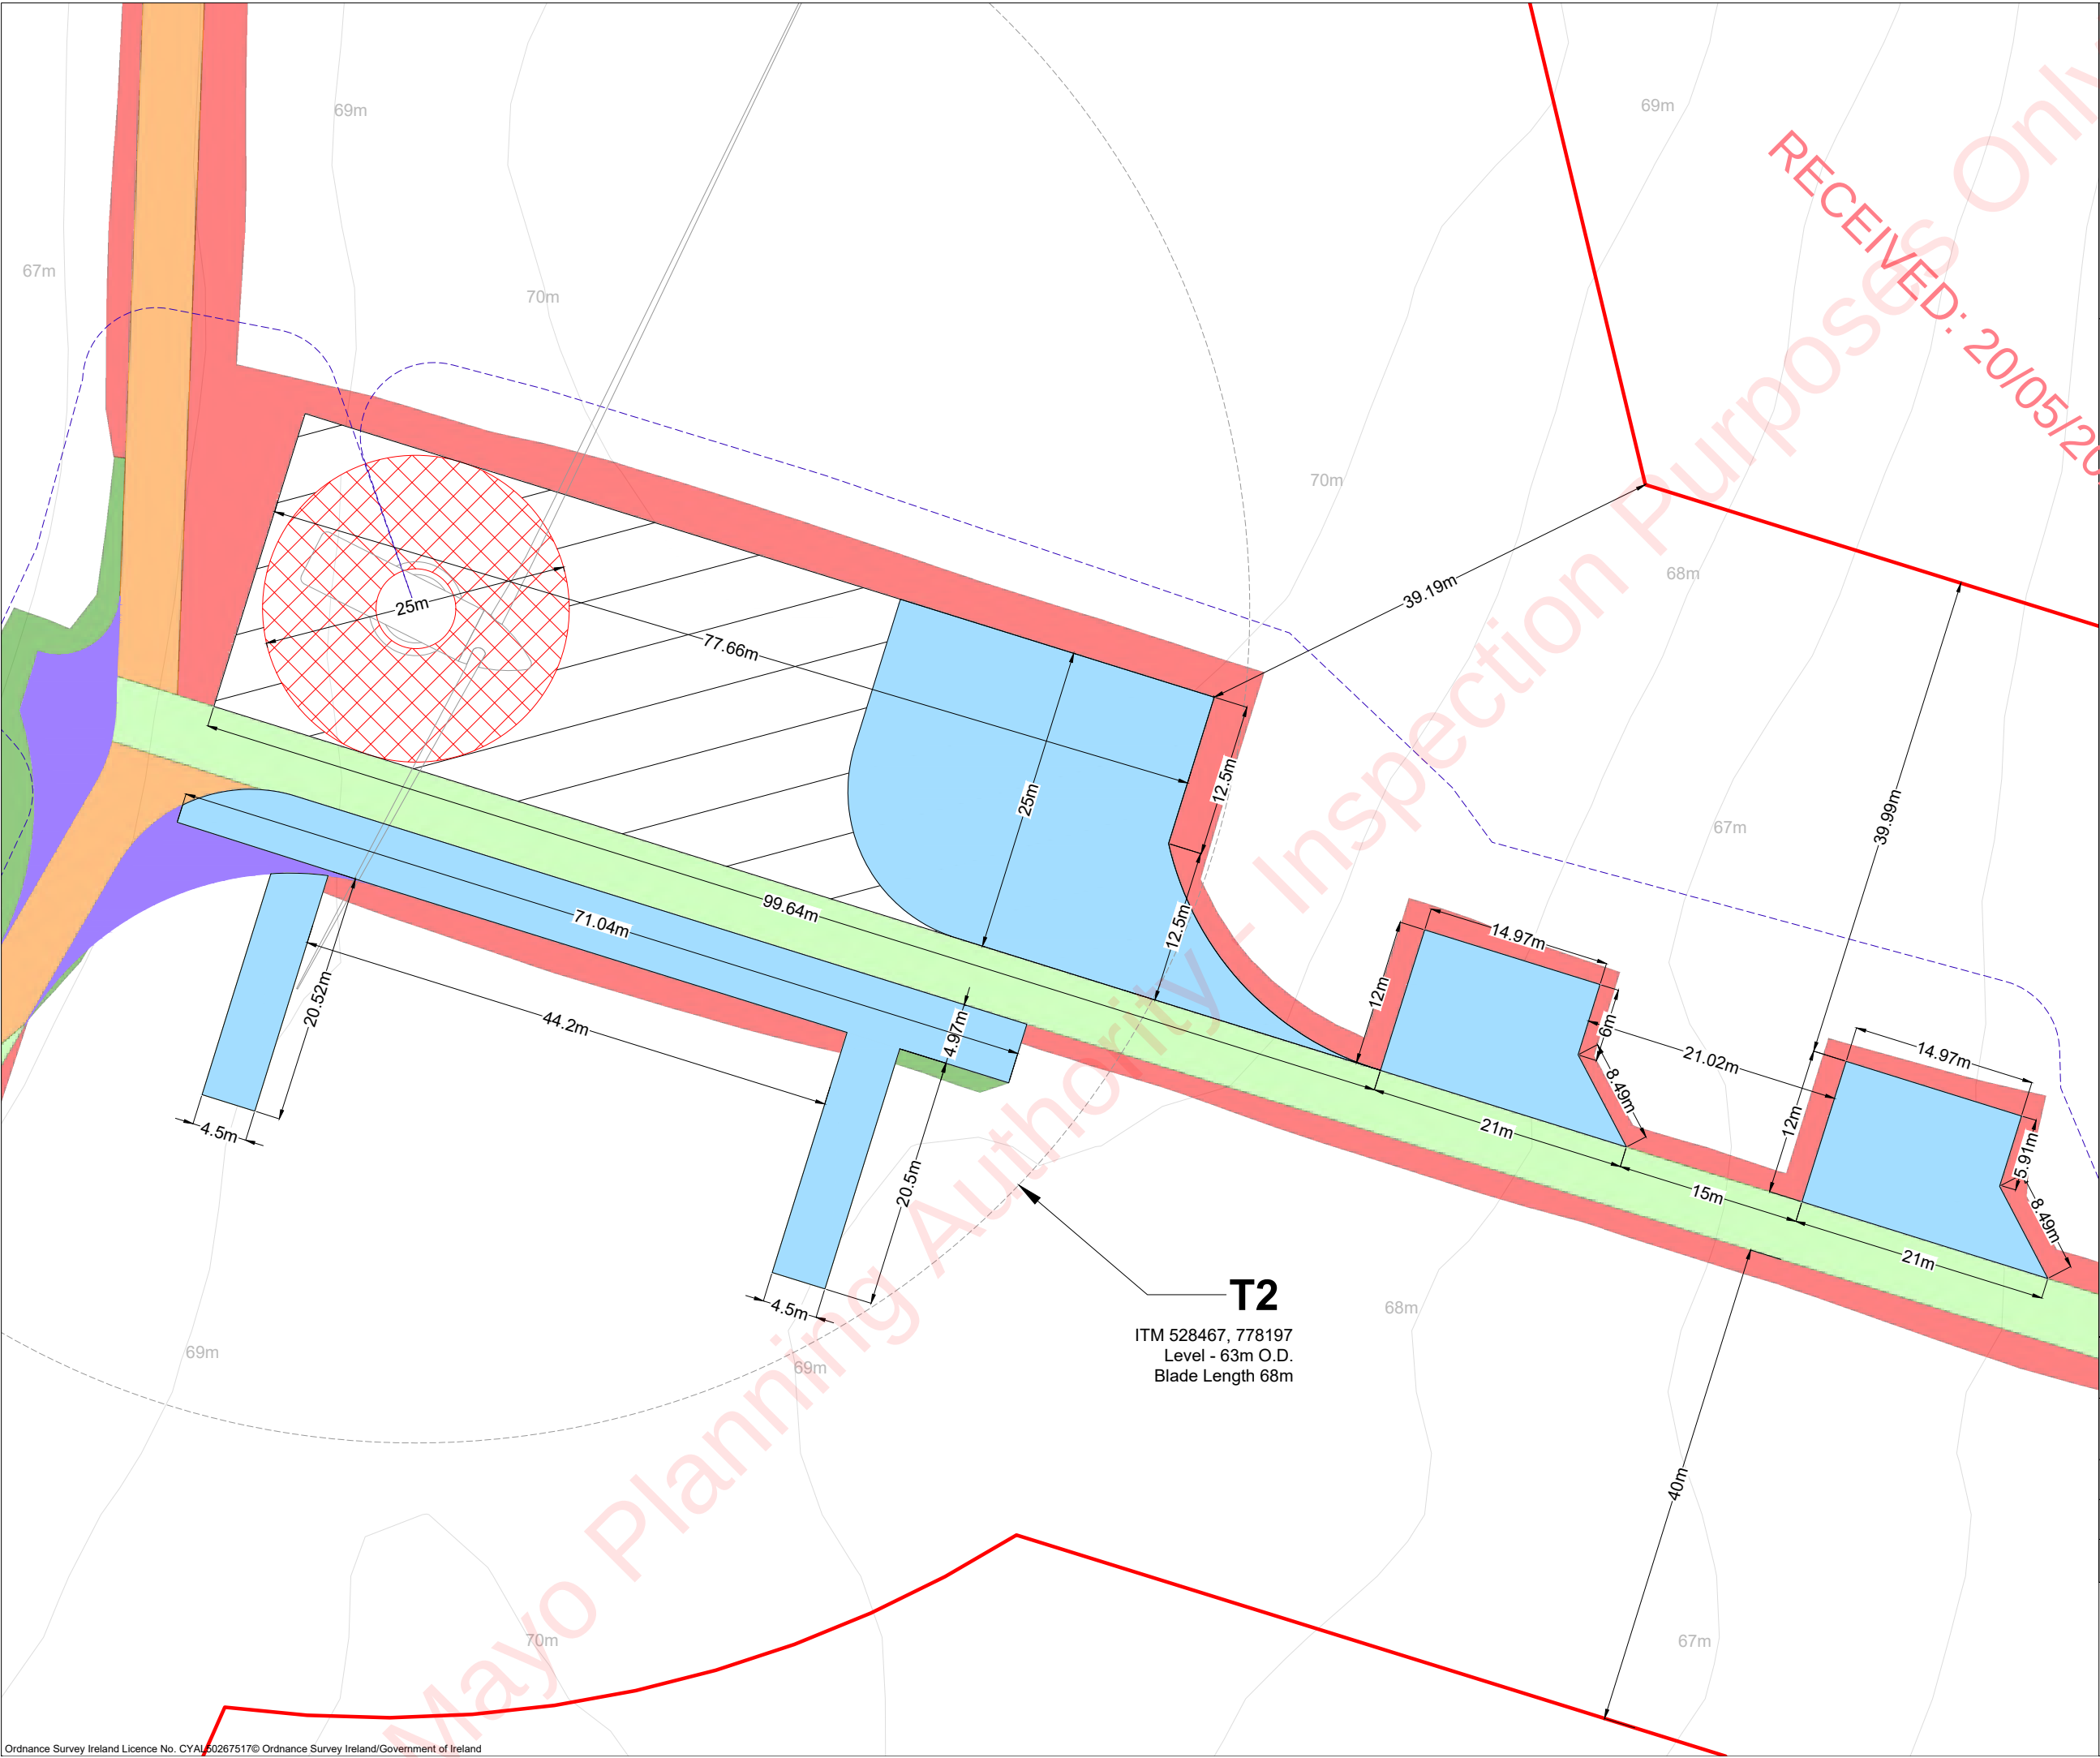

**Project Design Drawing Notes**

1. Drawings issued are for planning application purposes only.
2. Drawings not to be used for construction/contract conditions.
3. Copyright, all rights reserved. No part herewith may be copied or reproduced partially or wholly in any form whatsoever without the prior notice of the copyright owner McCarthy Keville O'Sullivan.
4. Do not scale off this drawing. Figured metric dimensions only should be taken off this drawing.
5. All contractors, whether main or sub-contractors, must visit the site and are responsible for taking and checking any and all dimensions and levels that relate to the works.
6. The use of or reliance upon this drawing shall be deemed to be acceptance of these conditions of use unless otherwise agreed in writing, such written agreement to be sought from and issued by the copyright holder to the use or reliance upon this drawing.
7. Layout plans show typical Turbine rotor diameter as per turbine drawing.
8. Final levels may vary depending on local ground conditions.


| Drawing Legend |                                       |
|----------------|---------------------------------------|
|                | Planning Application Boundary         |
|                | Proposed new access track (permanent) |
|                | Temporary Construction Tracks         |
|                | Upgrade to existing track             |
|                | Electrical Cable Trench               |
|                | Hardstand                             |
|                | Turbine Foundation                    |
|                | Turbine Sweep Area                    |
|                | Cut                                   |
|                | Fill                                  |
|                | Temporary Widening                    |
|                | Temporary Hardstand Areas             |

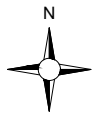

|                                                               |                                      |                             |
|---------------------------------------------------------------|--------------------------------------|-----------------------------|
| PROJECT TITLE:<br><b>Cunlaghfadda Green Energy Project</b>    |                                      |                             |
| DRAWING TITLE:<br><b>Turbine Layout Plan<br/>Sheet 2 of 7</b> |                                      |                             |
| PROJECT No.:<br><b>220825</b>                                 | DRAWING No.:<br><b>220825 - 04.2</b> | SCALE:<br><b>1:500 @ A3</b> |
| DRAWN BY:<br><b>FB</b>                                        | CHECKED BY:<br><b>GO</b>             | DATE:<br><b>20.05.2026</b>  |
|                                                               |                                      | REVISION:<br><b>P03</b>     |
| OS SHEET No.:<br>2209,2210,2273,2274                          |                                      |                             |



Email: [info@www.mkoireland.ie](mailto:info@www.mkoireland.ie)/Website: [www.mkoireland.ie](http://www.mkoireland.ie)

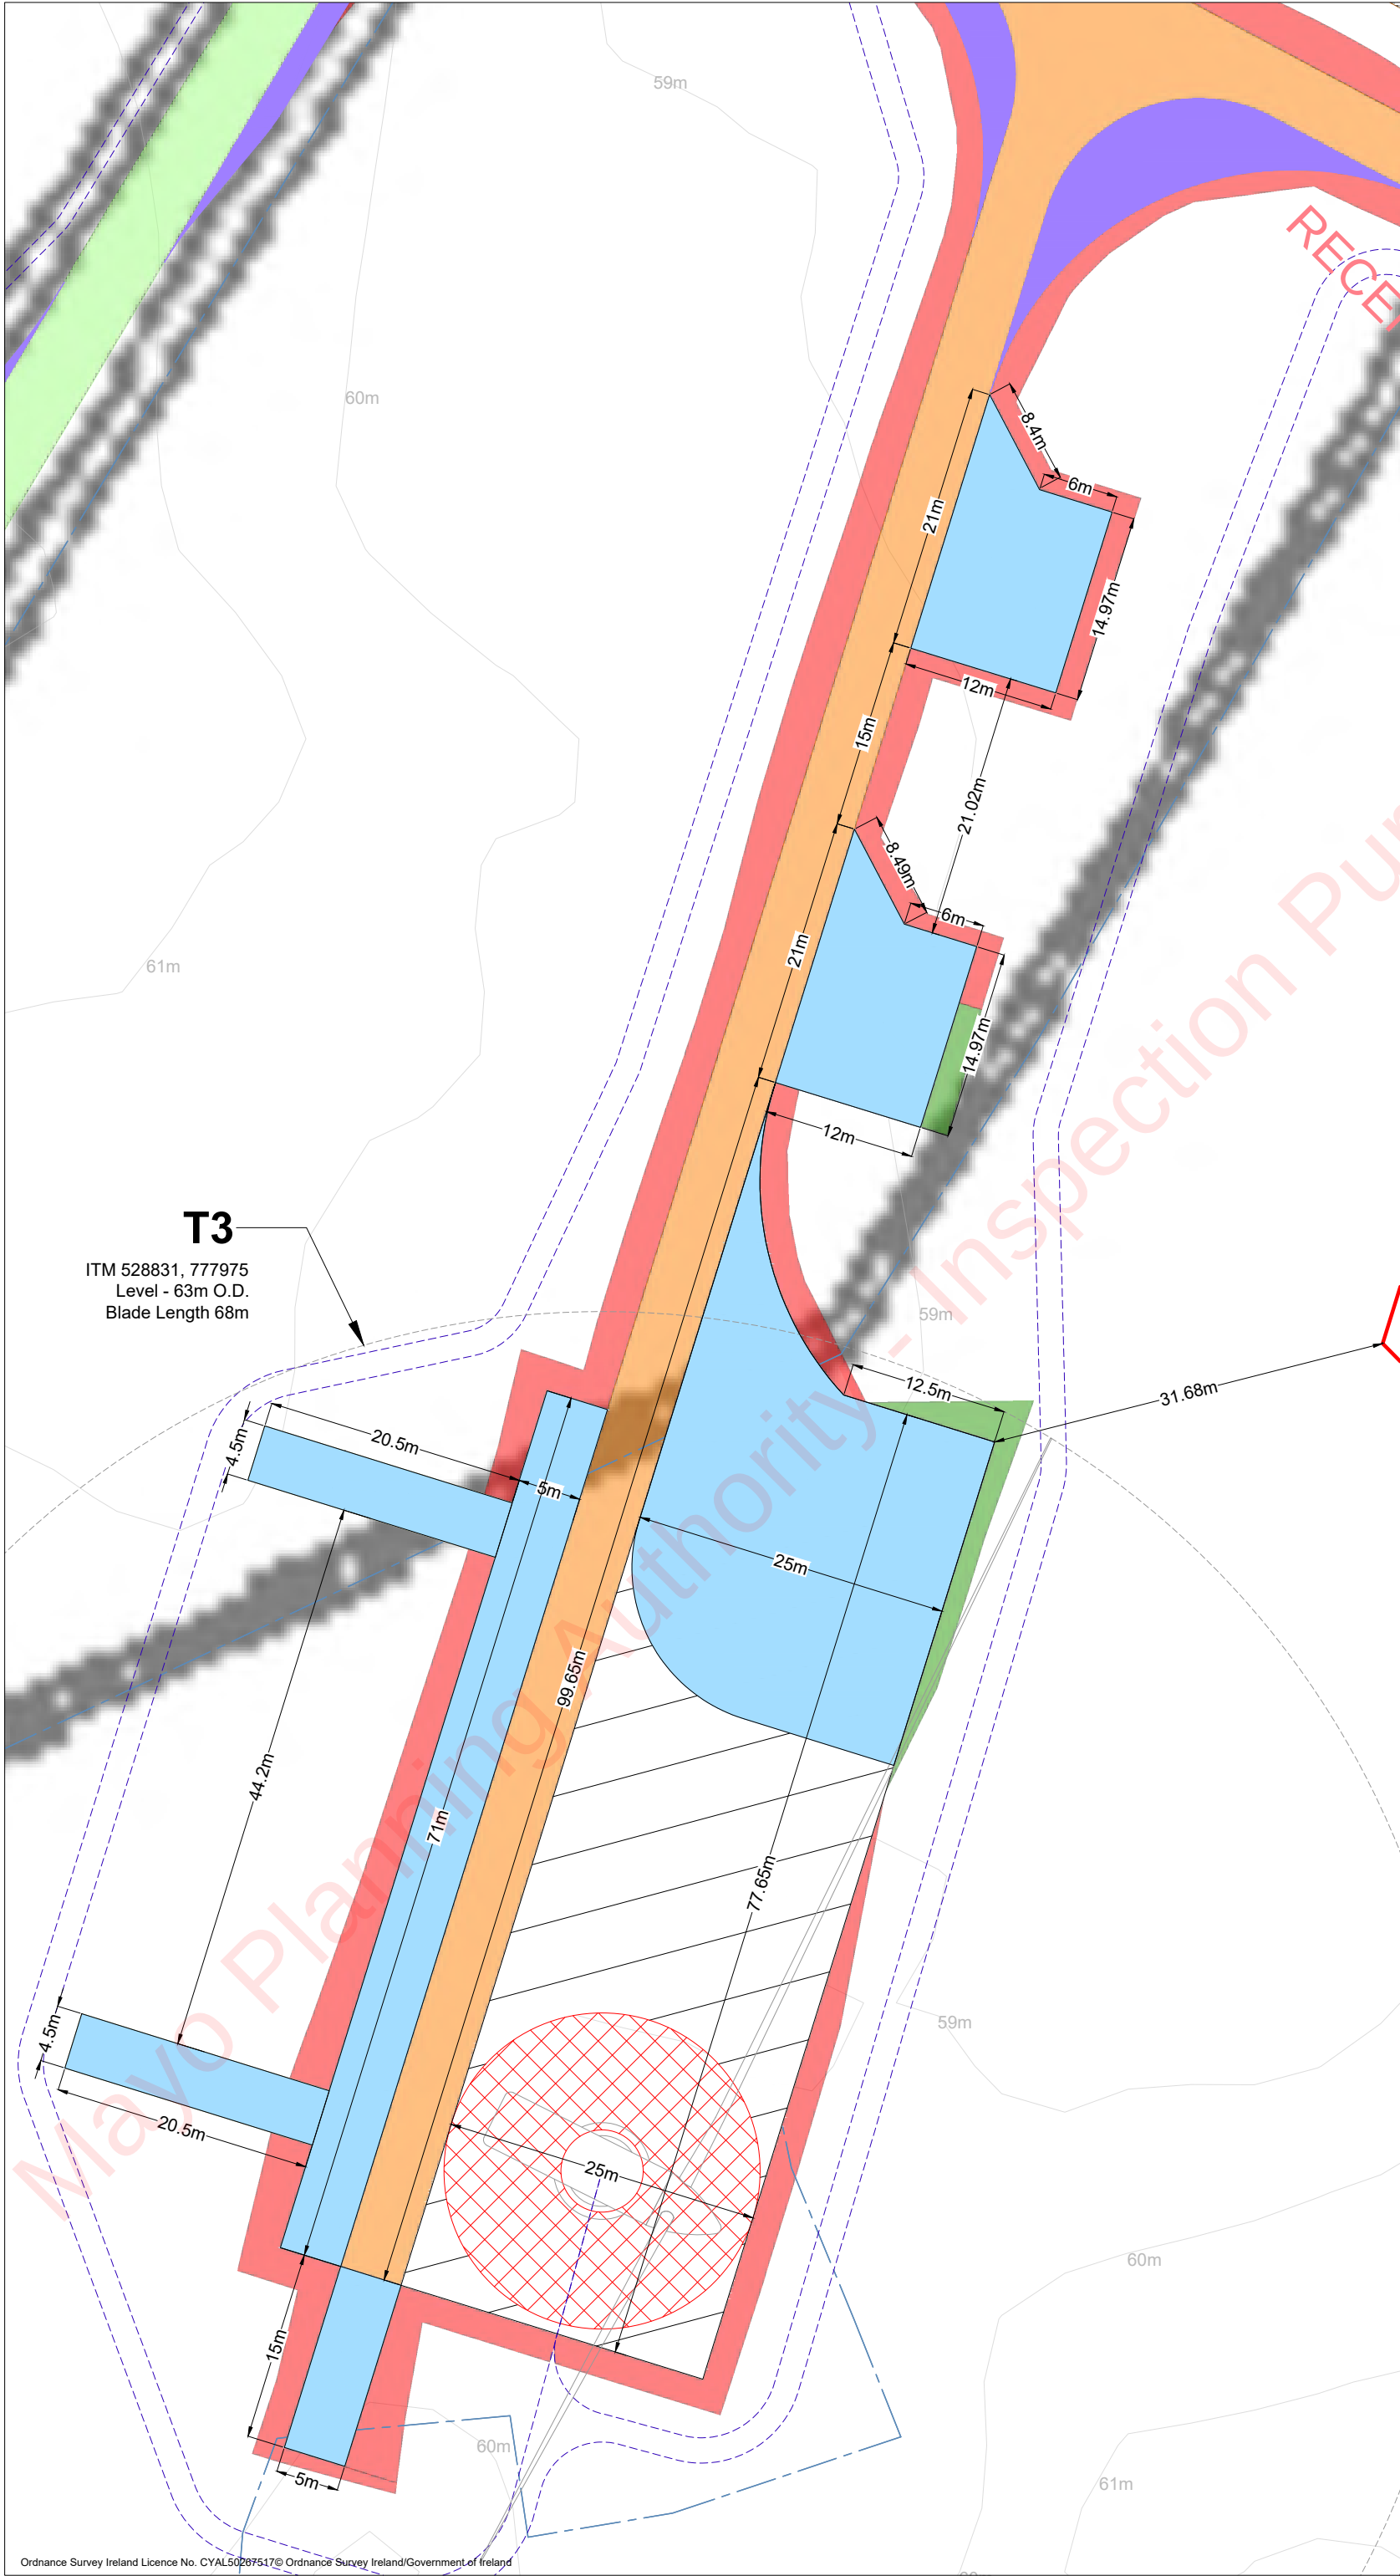

- Project Design Drawing Notes**
1. Drawings issued are for planning application purposes only.
  2. Drawings not to be used for construction/contract conditions.
  3. Copyright, all rights reserved. No part herewith may be copied or reproduced partially or wholly in any form whatsoever without the prior notice of the copyright owner McCarthy Keville O'Sullivan.
  4. Do not scale off this drawing. Figured metric dimensions only should be taken off this drawing.
  5. All contractors, whether main or sub-contractors, must visit the site and are responsible for taking and checking any and all dimensions and levels that relate to the works.
  6. The use of or reliance upon this drawing shall be deemed to be acceptance of these conditions of use unless otherwise agreed in writing, such written agreement to be sought from and issued by the copyright holder to the use or reliance upon this drawing.
  7. Layout plans show typical Turbine rotor diameter as per turbine drawing.
  8. Final levels may vary depending on local ground conditions.

**Drawing Legend**

- Planning Application Boundary
- Proposed new access track (permanent)
- Temporary Construction Tracks
- Upgrade to existing track
- Electrical Cable Trench
- Drains
- Hardstand
- Turbine Foundation
- Turbine Sweep Area
- Cut
- Fill
- Temporary Widening
- Temporary Hardstand Areas

**T3**

ITM 528831, 777975  
Level - 63m O.D.  
Blade Length 68m

PROJECT TITLE:  
**Cunlghfadda Green Energy Project**


DRAWING TITLE:  
**Turbine Layout Plan  
Sheet 3 of 7**

|                               |                                      |                             |
|-------------------------------|--------------------------------------|-----------------------------|
| PROJECT No.:<br><b>220825</b> | DRAWING No.:<br><b>220825 - 04.3</b> | SCALE:<br><b>1:500 @ A3</b> |
| DRAWN BY: <b>FB</b>           | CHECKED BY: <b>GO</b>                | DATE: <b>20.05.2026</b>     |
|                               |                                      | REVISION: <b>P03</b>        |

OS SHEET No.:  
2209,2210,2273,2274

**MKO**

Email: [info@www.mkoireland.ie](mailto:info@www.mkoireland.ie) / Website: [www.mkoireland.ie](http://www.mkoireland.ie)

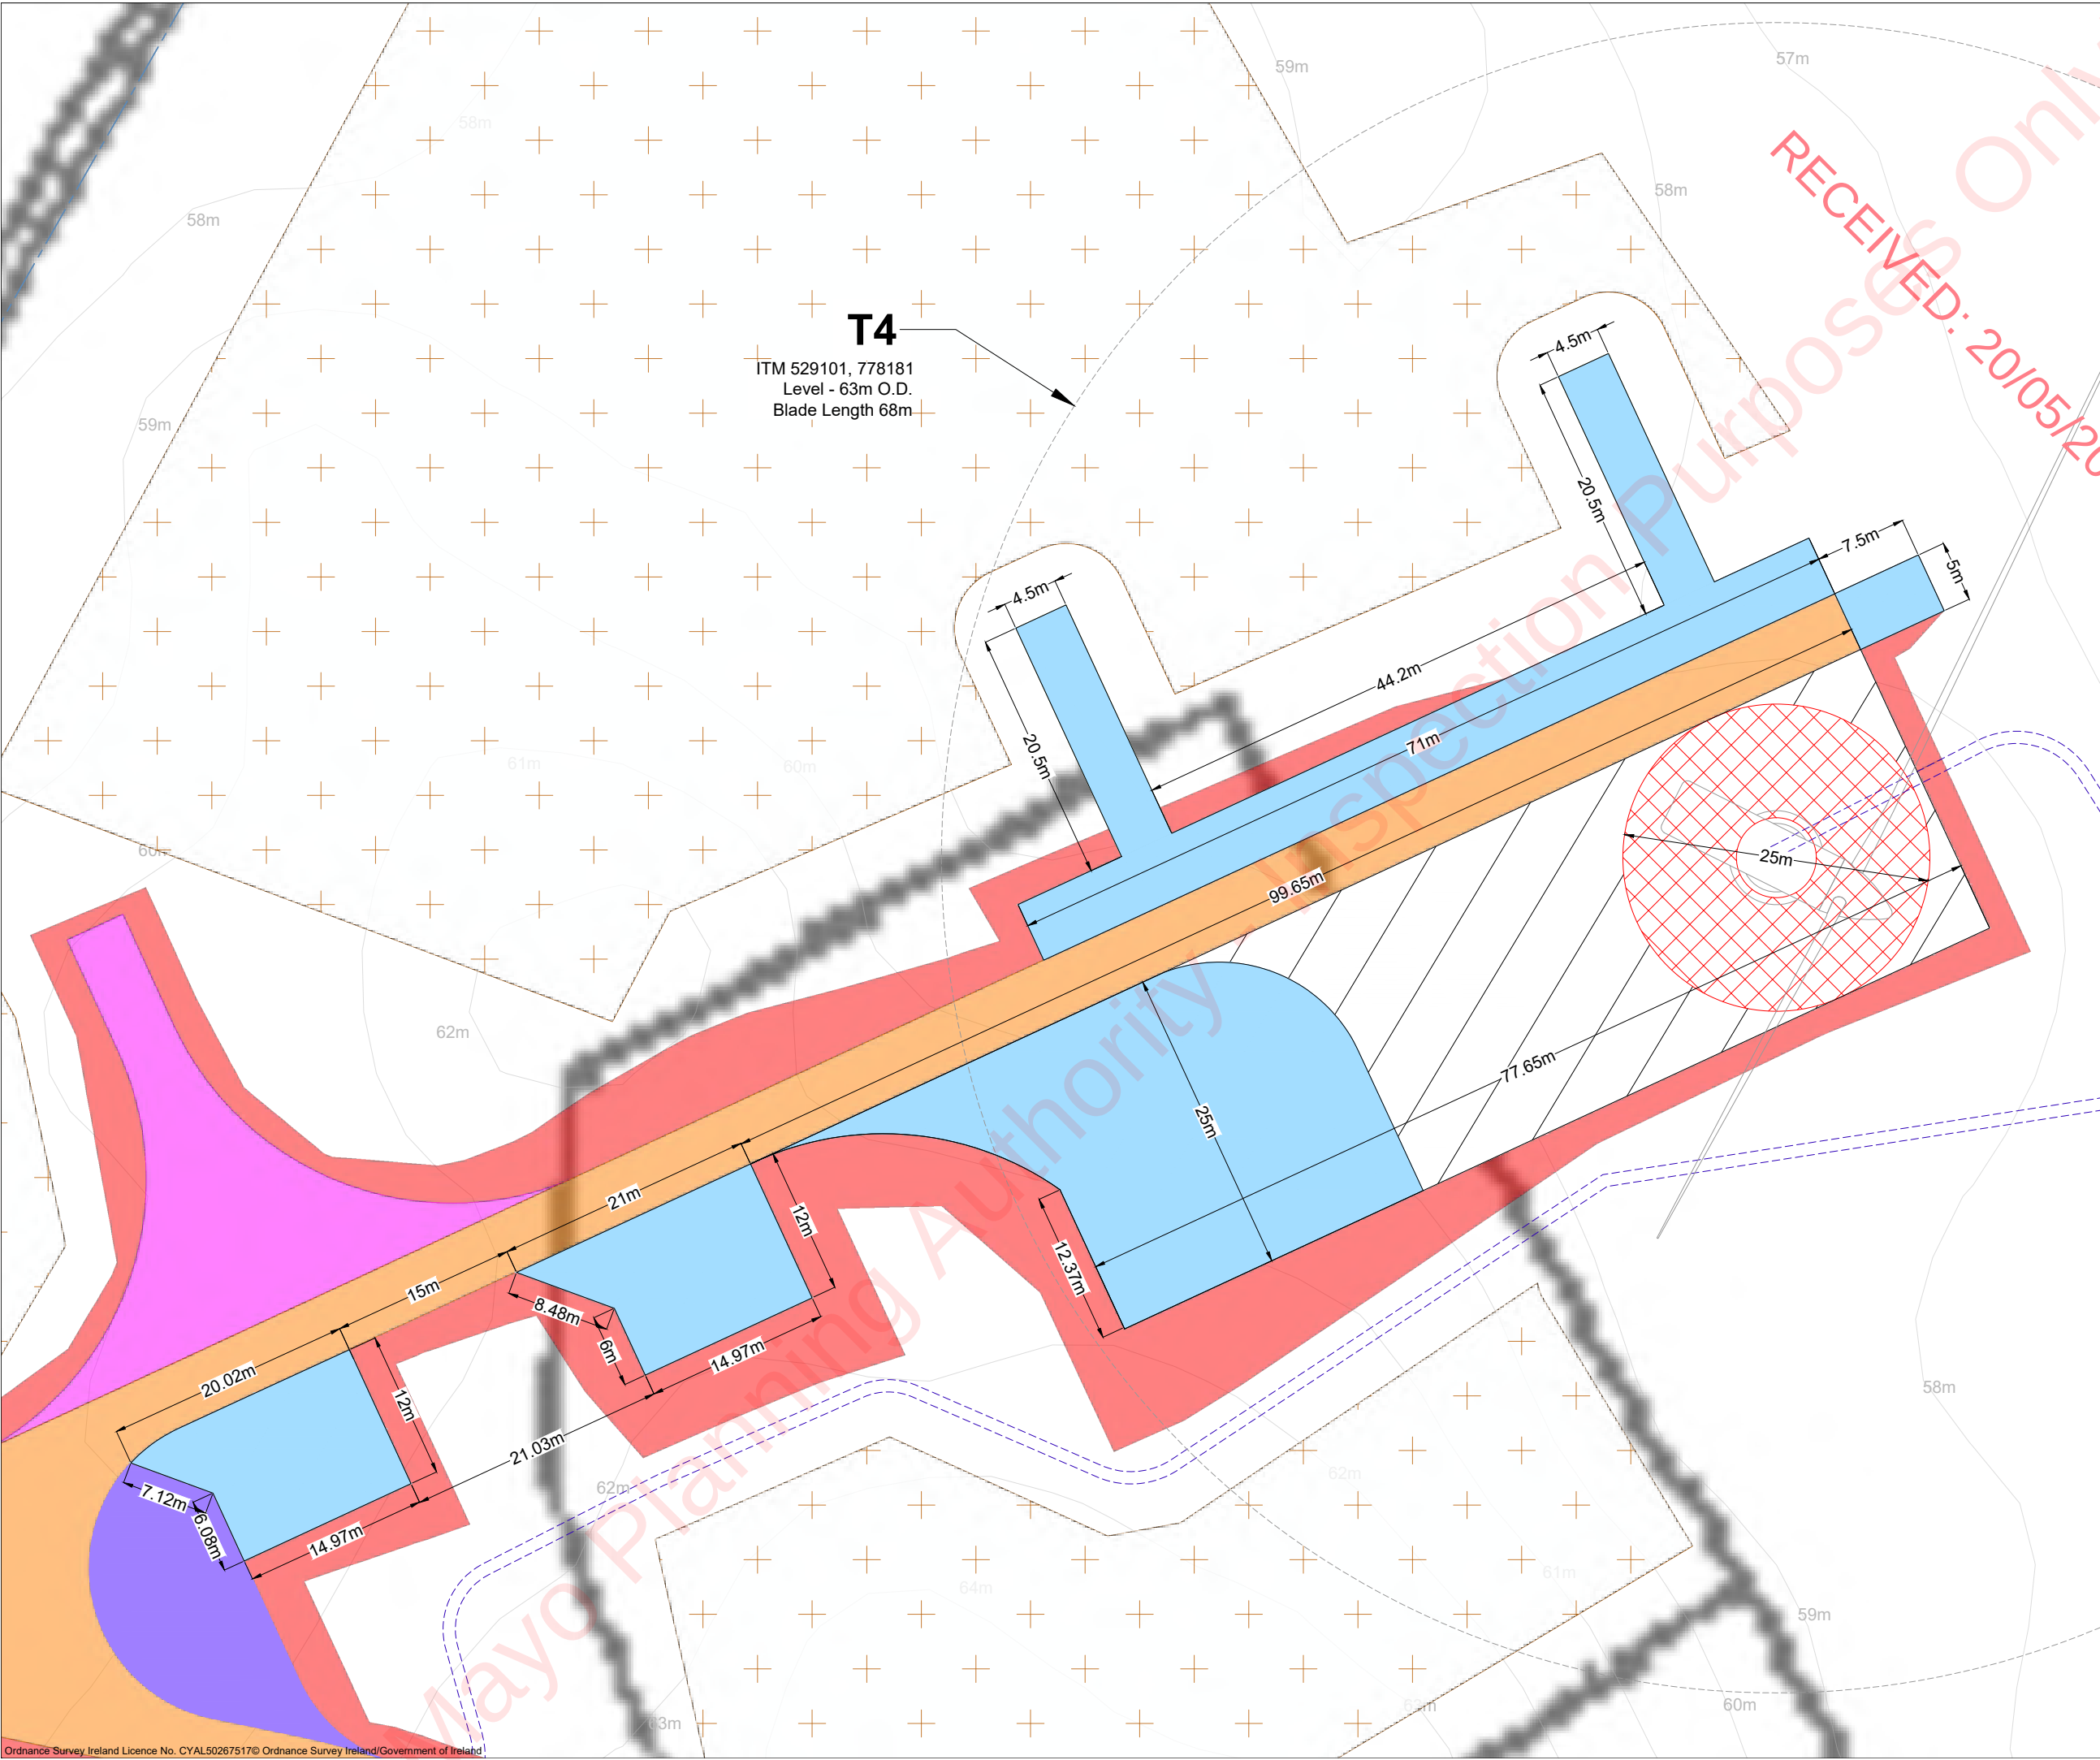

- Project Design Drawing Notes**
1. Drawings issued are for planning application purposes only.
  2. Drawings not to be used for construction/contract conditions.
  3. Copyright, all rights reserved. No part herewith may be copied or reproduced partially or wholly in any form whatsoever without the prior notice of the copyright owner McCarthy Keville O'Sullivan.
  4. Do not scale off this drawing. Figured metric dimensions only should be taken off this drawing.
  5. All contractors, whether main or sub-contractors, must visit the site and are responsible for taking and checking any and all dimensions and levels that relate to the works.
  6. The use of or reliance upon this drawing shall be deemed to be acceptance of these conditions of use unless otherwise agreed in writing, such written agreement to be sought from and issued by the copyright holder to the use or reliance upon this drawing.
  7. Layout plans show typical Turbine rotor diameter as per turbine drawing.
  8. Final levels may vary depending on local ground conditions.

- Drawing Legend**
- Proposed new access track (permanent)
  - Temporary Construction Tracks
  - Electrical Cable Trench
  - Drains
  - Hardstand
  - Turbine Foundation
  - Turbine Sweep Area
  - Peat and Spoil Management Areas
  - Cut
  - Temporary Widening
  - Temporary Hardstand Areas



PROJECT TITLE:  
**Cunlaghfadda Green Energy Project**


DRAWING TITLE:  
**Turbine Layout Plan  
Sheet 4 of 7**

|                               |                                      |                             |
|-------------------------------|--------------------------------------|-----------------------------|
| PROJECT No.:<br><b>220825</b> | DRAWING No.:<br><b>220825 - 04.4</b> | SCALE:<br><b>1:500 @ A3</b> |
| DRAWN BY:<br><b>FB</b>        | CHECKED BY:<br><b>GO</b>             | DATE:<br><b>20.05.2026</b>  |
|                               |                                      | REVISION:<br><b>P03</b>     |

OS SHEET No.:  
2209,2210,2273,2274



Email: [info@www.mkoireland.ie](mailto:info@www.mkoireland.ie)/Website: [www.mkoireland.ie](http://www.mkoireland.ie)

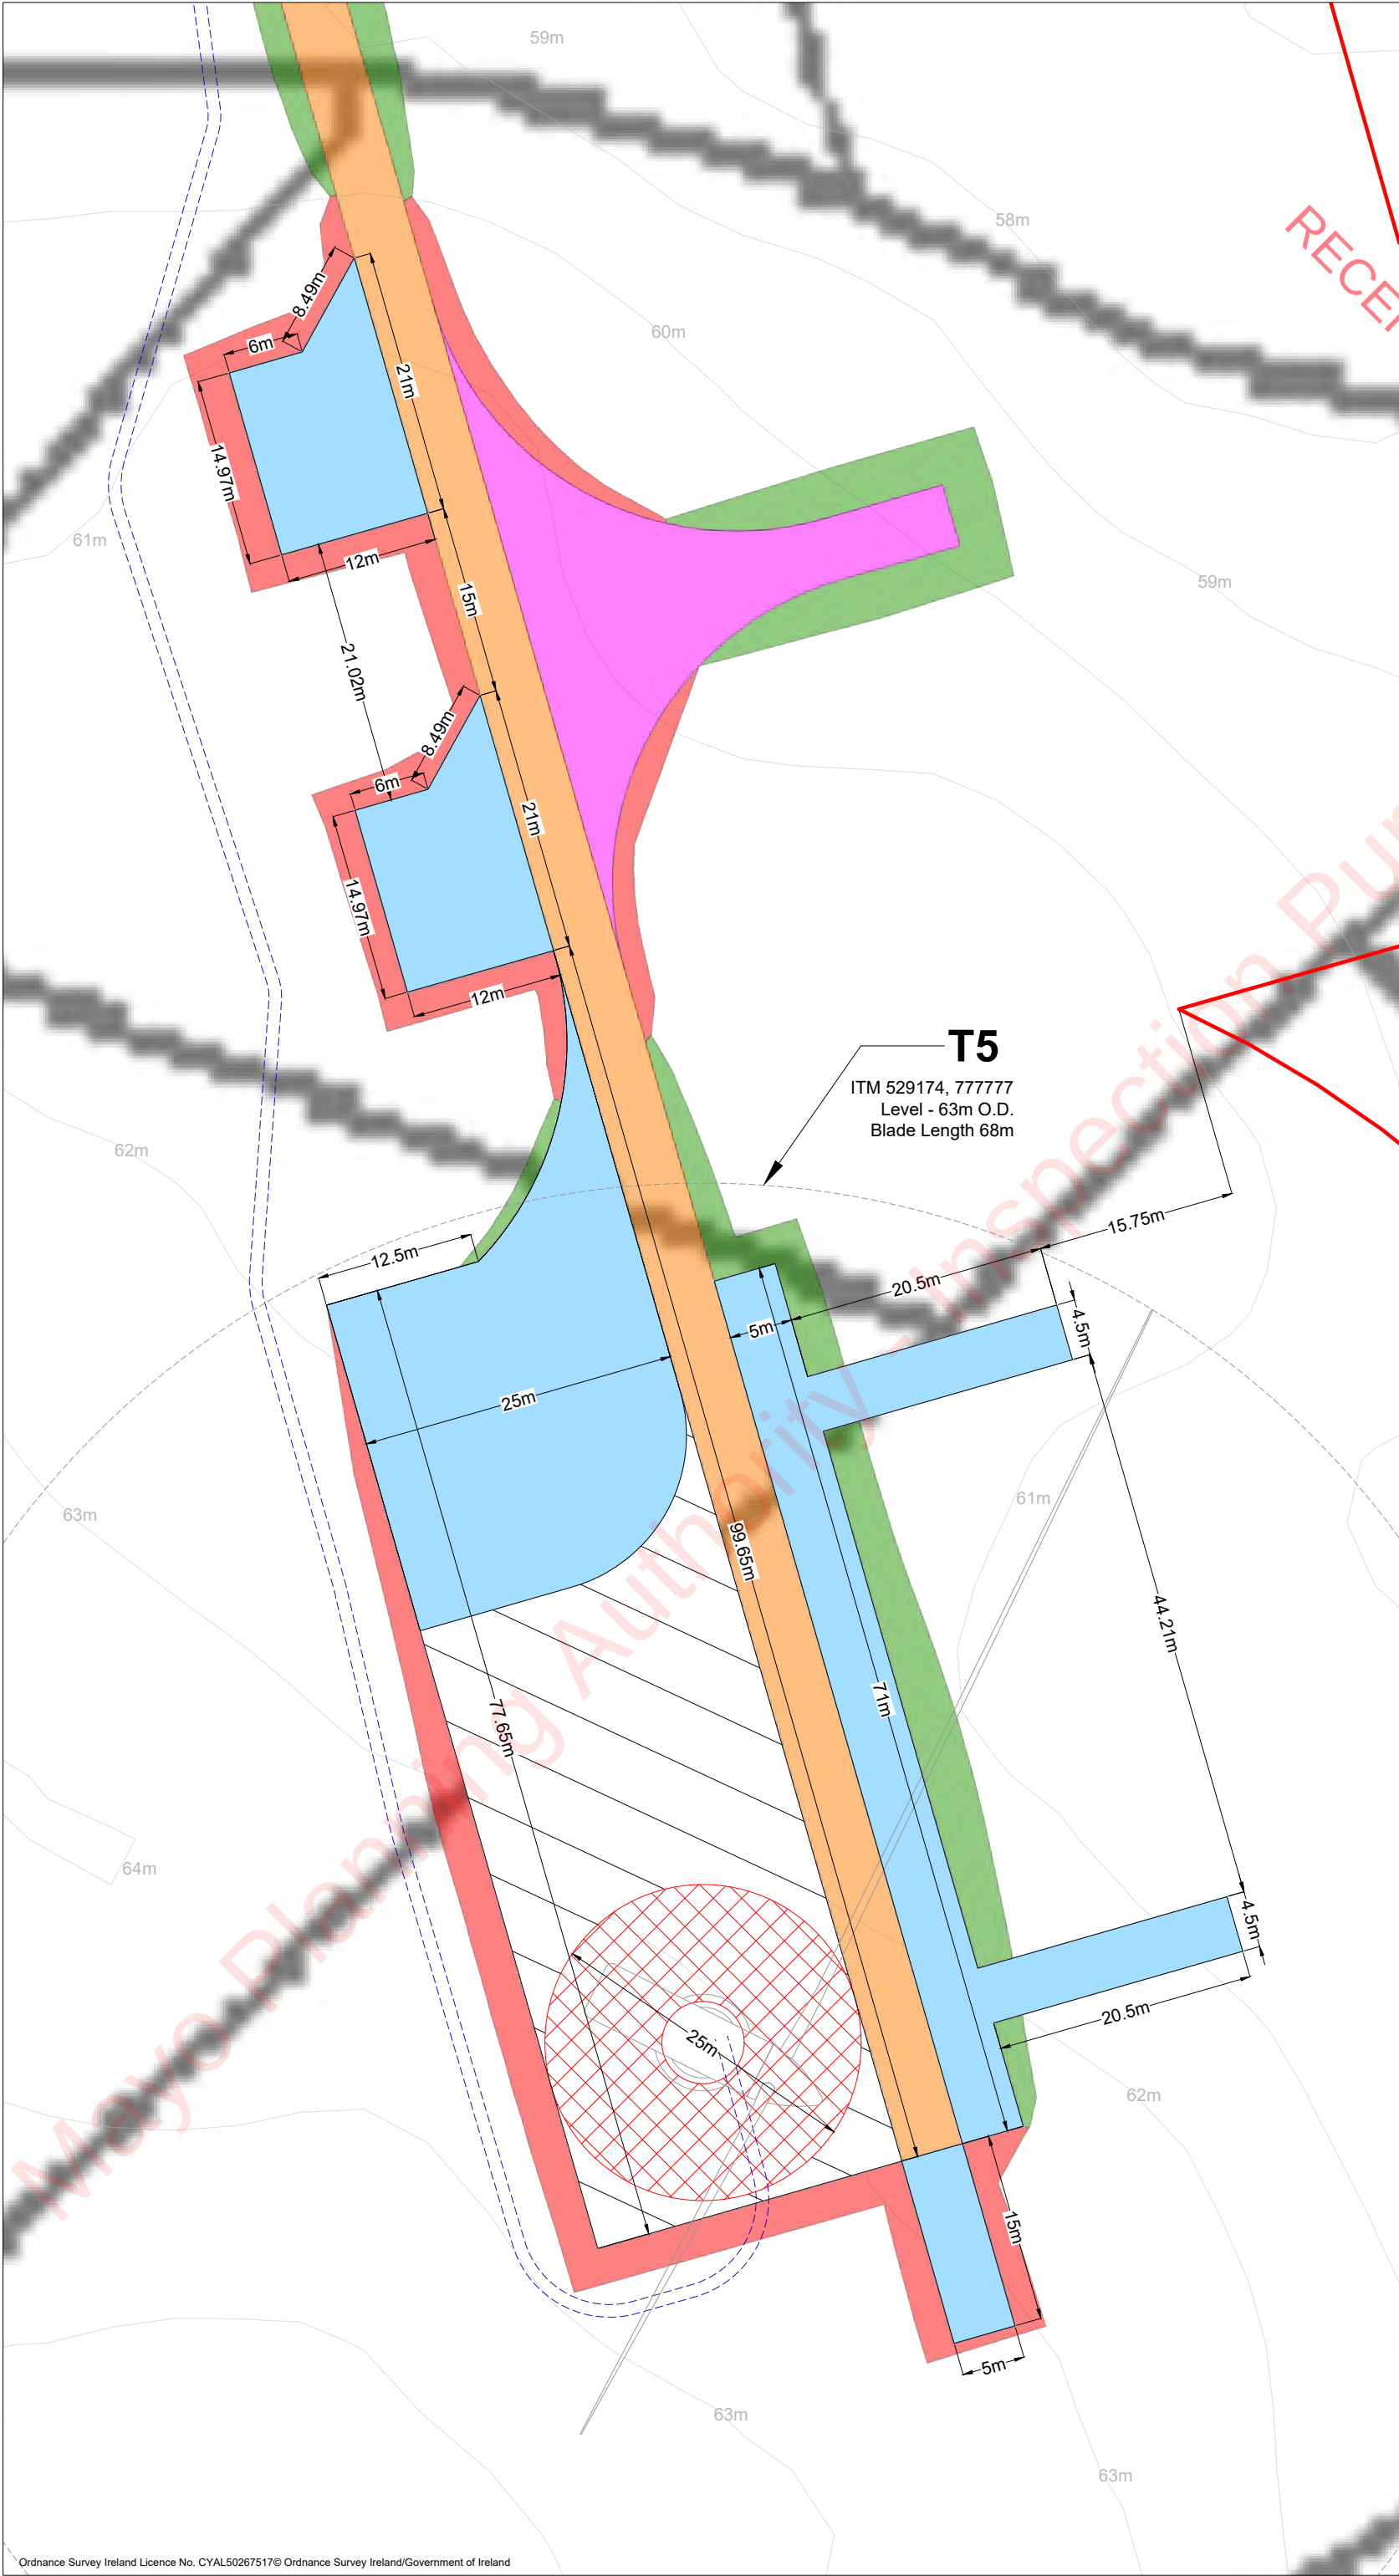

- Project Design Drawing Notes**
1. Drawings issued are for planning application purposes only.
  2. Drawings not to be used for construction/contract conditions.
  3. Copyright, all rights reserved. No part herewith may be copied or reproduced partially or wholly in any form whatsoever without the prior notice of the copyright owner McCarthy Keville O'Sullivan.
  4. Do not scale off this drawing. Figured metric dimensions only should be taken off this drawing.
  5. All contractors, whether main or sub-contractors, must visit the site and are responsible for taking and checking any and all dimensions and levels that relate to the works.
  6. The use of or reliance upon this drawing shall be deemed to be acceptance of these conditions of use unless otherwise agreed in writing, such written agreement to be sought from and issued by the copyright holder to the use or reliance upon this drawing.
  7. Layout plans show typical Turbine rotor diameter as per turbine drawing.
  8. Final levels may vary depending on local ground conditions.

- Drawing Legend**
- Planning Application Boundary
  - Proposed new access track (permanent)
  - Temporary Construction Tracks
  - Electrical Cable Trench
  - Hardstand
  - Turbine Foundation
  - Turbine Sweep Area
  - Cut
  - Fill
  - Temporary Hardstand Areas

|                                                               |                                      |                             |                      |
|---------------------------------------------------------------|--------------------------------------|-----------------------------|----------------------|
| PROJECT TITLE:<br><b>Cunlaghfadda Green Energy Project</b>    |                                      |                             |                      |
| DRAWING TITLE:<br><b>Turbine Layout Plan<br/>Sheet 5 of 7</b> |                                      |                             |                      |
| PROJECT No.:<br><b>220825</b>                                 | DRAWING No.:<br><b>220825 - 04.5</b> | SCALE:<br><b>1:500 @ A3</b> |                      |
| DRAWN BY: <b>FB</b>                                           | CHECKED BY: <b>GO</b>                | DATE:<br><b>20.05.2026</b>  | REVISION: <b>P03</b> |
| OS SHEET No.:<br><b>2209,2210,2273,2274</b>                   |                                      |                             |                      |



Email: [info@www.mkoireland.ie](mailto:info@www.mkoireland.ie) /Website: [www.mkoireland.ie](http://www.mkoireland.ie)

T6

ITM 528789, 778419  
Level - 63m O.D.  
Blade Length 68m

- Project Design Drawing Notes**
1. Drawings issued are for planning application purposes only.
  2. Drawings not to be used for construction/contract conditions.
  3. Copyright, all rights reserved. No part herewith may be copied or reproduced partially or wholly in any form whatsoever without the prior notice of the copyright owner McCarthy Keville O'Sullivan.
  4. Do not scale off this drawing. Figured metric dimensions only should be taken off this drawing.
  5. All contractors, whether main or sub-contractors, must visit the site and are responsible for taking and checking any and all dimensions and levels that relate to the works.
  6. The use of or reliance upon this drawing shall be deemed to be acceptance of these conditions of use unless otherwise agreed in writing, such written agreement to be sought from and issued by the copyright holder to the use or reliance upon this drawing.
  7. Layout plans show typical Turbine rotor diameter as per turbine drawing.
  8. Final levels may vary depending on local ground conditions.

- Drawing Legend**
- Planning Application Boundary
  - Proposed new access track (permanent)
  - Electrical Cable Trench
  - Hardstand
  - Turbine Foundation
  - Turbine Sweep Area
  - Cut
  - Fill
  - Proposed Marsh Fritillary Enhancement Areas
  - Temporary Hardstand Areas



PROJECT TITLE:  
**Cunlaghfadda Green Energy Project**


DRAWING TITLE:  
**Turbine Layout Plan  
Sheet 6 of 7**

|                               |                                      |                             |
|-------------------------------|--------------------------------------|-----------------------------|
| PROJECT No.:<br><b>220825</b> | DRAWING No.:<br><b>220825 - 04.6</b> | SCALE:<br><b>1:500 @ A3</b> |
| DRAWN BY: <b>FB</b>           | CHECKED BY: <b>GO</b>                | DATE: <b>20.05.2026</b>     |
| OS SHEET No.:                 |                                      | REVISION.:<br><b>P03</b>    |

2209,2210,2273,2274



Email: [info@www.mkoireland.ie](mailto:info@www.mkoireland.ie) /Website: [www.mkoireland.ie](http://www.mkoireland.ie)

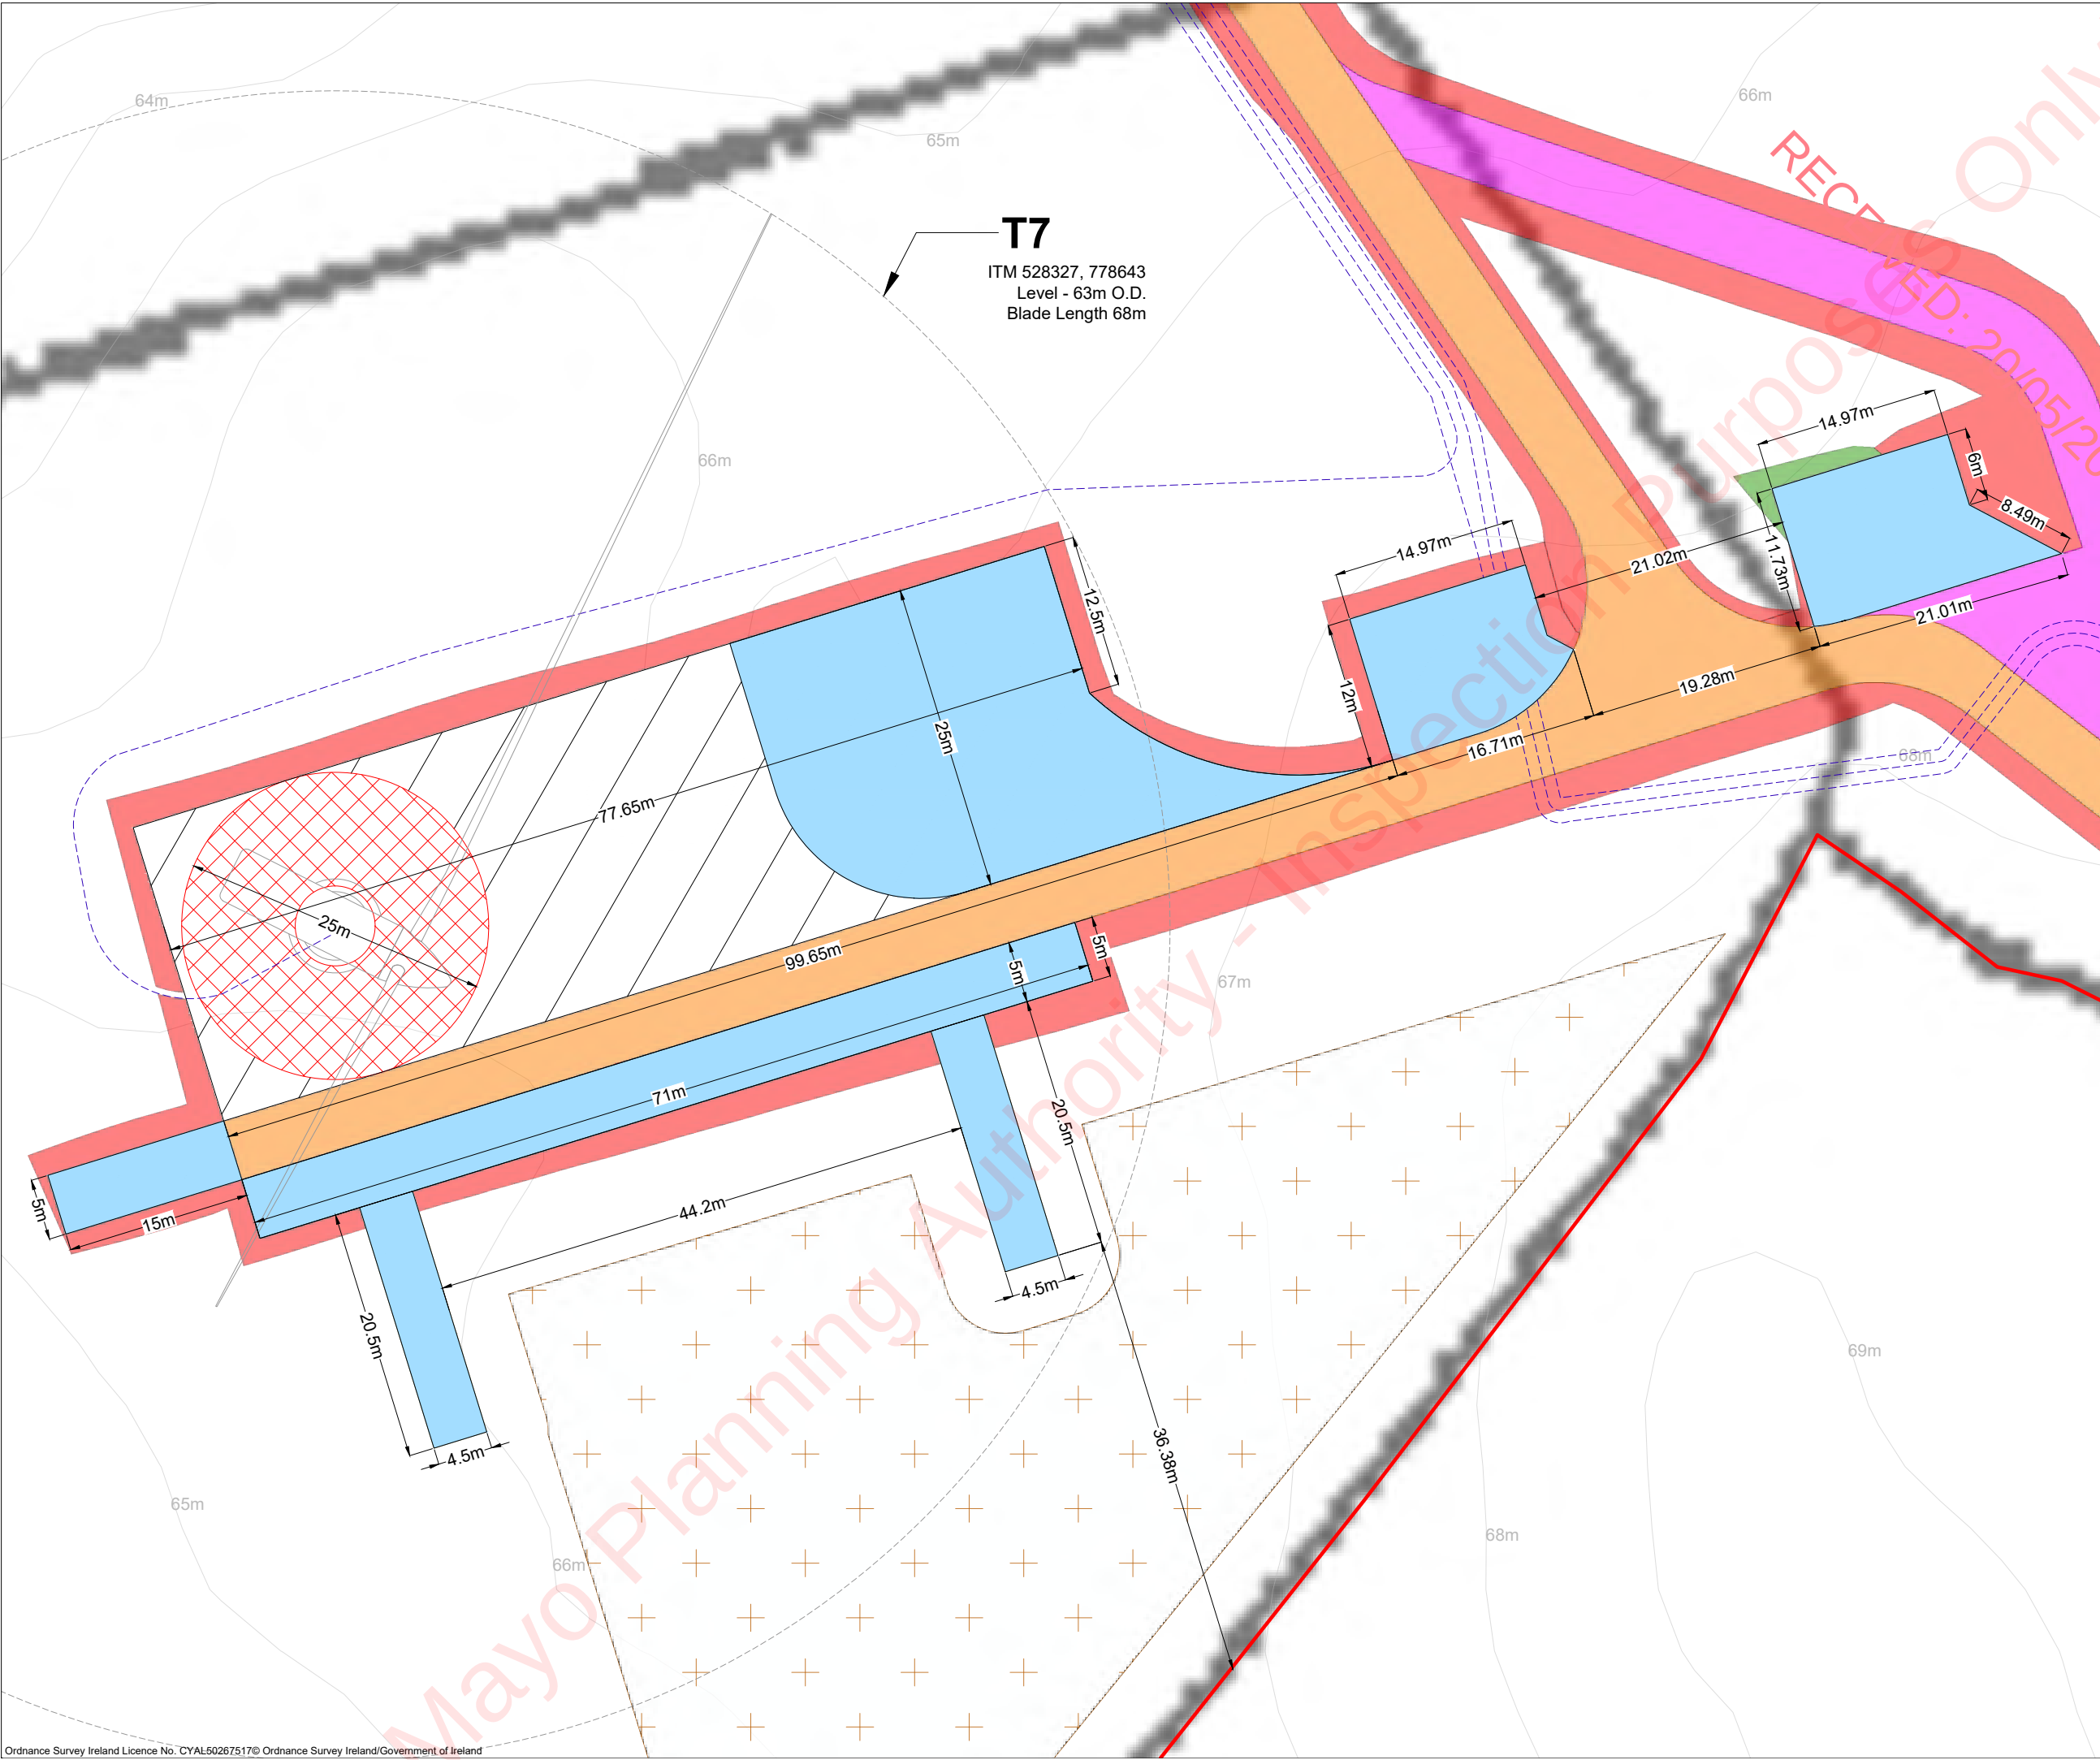

- Project Design Drawing Notes**
1. Drawings issued are for planning application purposes only.
  2. Drawings not to be used for construction/contract conditions.
  3. Copyright, all rights reserved. No part herewith may be copied or reproduced partially or wholly in any form whatsoever without the prior notice of the copyright owner McCarthy Keville O'Sullivan.
  4. Do not scale off this drawing. Figured metric dimensions only should be taken off this drawing.
  5. All contractors, whether main or sub-contractors, must visit the site and are responsible for taking and checking any and all dimensions and levels that relate to the works.
  6. The use of or reliance upon this drawing shall be deemed to be acceptance of these conditions of use unless otherwise agreed in writing, such written agreement to be sought from and issued by the copyright holder to the use or reliance upon this drawing.
  7. Layout plans show typical Turbine rotor diameter as per turbine drawing.
  8. Final levels may vary depending on local ground conditions.

**Drawing Legend**

- Planning Application Boundary
- Proposed new access track (permanent)
- Temporary Construction Tracks
- Electrical Cable Trench
- Hardstand
- Turbine Foundation
- Turbine Sweep Area
- Peat and Spoil Management Areas
- Cut
- Fill
- Temporary Hardstand Areas



|                                                               |                                      |                             |                          |
|---------------------------------------------------------------|--------------------------------------|-----------------------------|--------------------------|
| PROJECT TITLE:<br><b>Cunlaghfadda Green Energy Project</b>    |                                      |                             |                          |
| DRAWING TITLE:<br><b>Turbine Layout Plan<br/>Sheet 7 of 7</b> |                                      |                             |                          |
| PROJECT No.:<br><b>220825</b>                                 | DRAWING No.:<br><b>220825 - 04.7</b> | SCALE:<br><b>1:500 @ A3</b> |                          |
| DRAWN BY:<br><b>FB</b>                                        | CHECKED BY:<br><b>GO</b>             | DATE:<br><b>20.05.2026</b>  | REVISION.:<br><b>P03</b> |
| OS SHEET No.:<br>2209,2210,2273,2274                          |                                      |                             |                          |



Email: [info@www.mkoireland.ie](mailto:info@www.mkoireland.ie)/Website: [www.mkoireland.ie](http://www.mkoireland.ie)