

RECEIVED: 20/05/2026



APPENDIX 1

Detailed Site Layout Drawings

Mayo Planning Authority Inspection Purposes Only!




1. Drawings issued are for planning application purposes only.
2. Drawings not to be used for construction/contract conditions.
3. Copyright, all rights reserved. No part herewith may be copied or reproduced partially or wholly in any form whatsoever without the prior notice of the copyright owner McCarthy Keville O'Sullivan.
4. Do not scale off this drawing. Figured metric dimensions only should be taken off this drawing.
5. All contractors, whether main or sub-contractors, must visit the site and are responsible for taking and checking any and all dimensions and levels that relate to the works.
6. The use of or reliance upon this drawing shall be deemed to be acceptance of these conditions of use unless otherwise agreed in writing, such written agreement to be sought from and issued by the copyright holder to the use or reliance upon this drawing.
7. Layout plans show typical Turbine rotor diameter as per turbine drawing.
8. Final levels may vary depending on local ground conditions.

	Planning Application Boundary
	Upgrade to existing track
	Proposed new access track (permanent)
	Upgrade to Public Road
	Temporary Construction Tracks
	Electrical Cable Trench
	Drains
	Watercourse
	Hardstand
	Turbine Foundation
	Turbine Sweep Area
	Borrow Pit
	Borrow Pit Fence
	Passing Bay
	Wheelwash
	Security Cabin
	Security Gate
	Peat and Spoil Management Areas
	Proposed Marsh Fritillary Enhancement Areas
	Proposed Linear Planting and Enhancement
	Native Woodland Planting
	Cut
	Fill
	Temporary Construction Compound
	Grid Connection (<i>Not subject of this planning application</i>)
	Temporary Widening
	Temporary Hardstand Areas
	Temporary Site Entrance
	Felling Areas

2209,2210,2273,2274



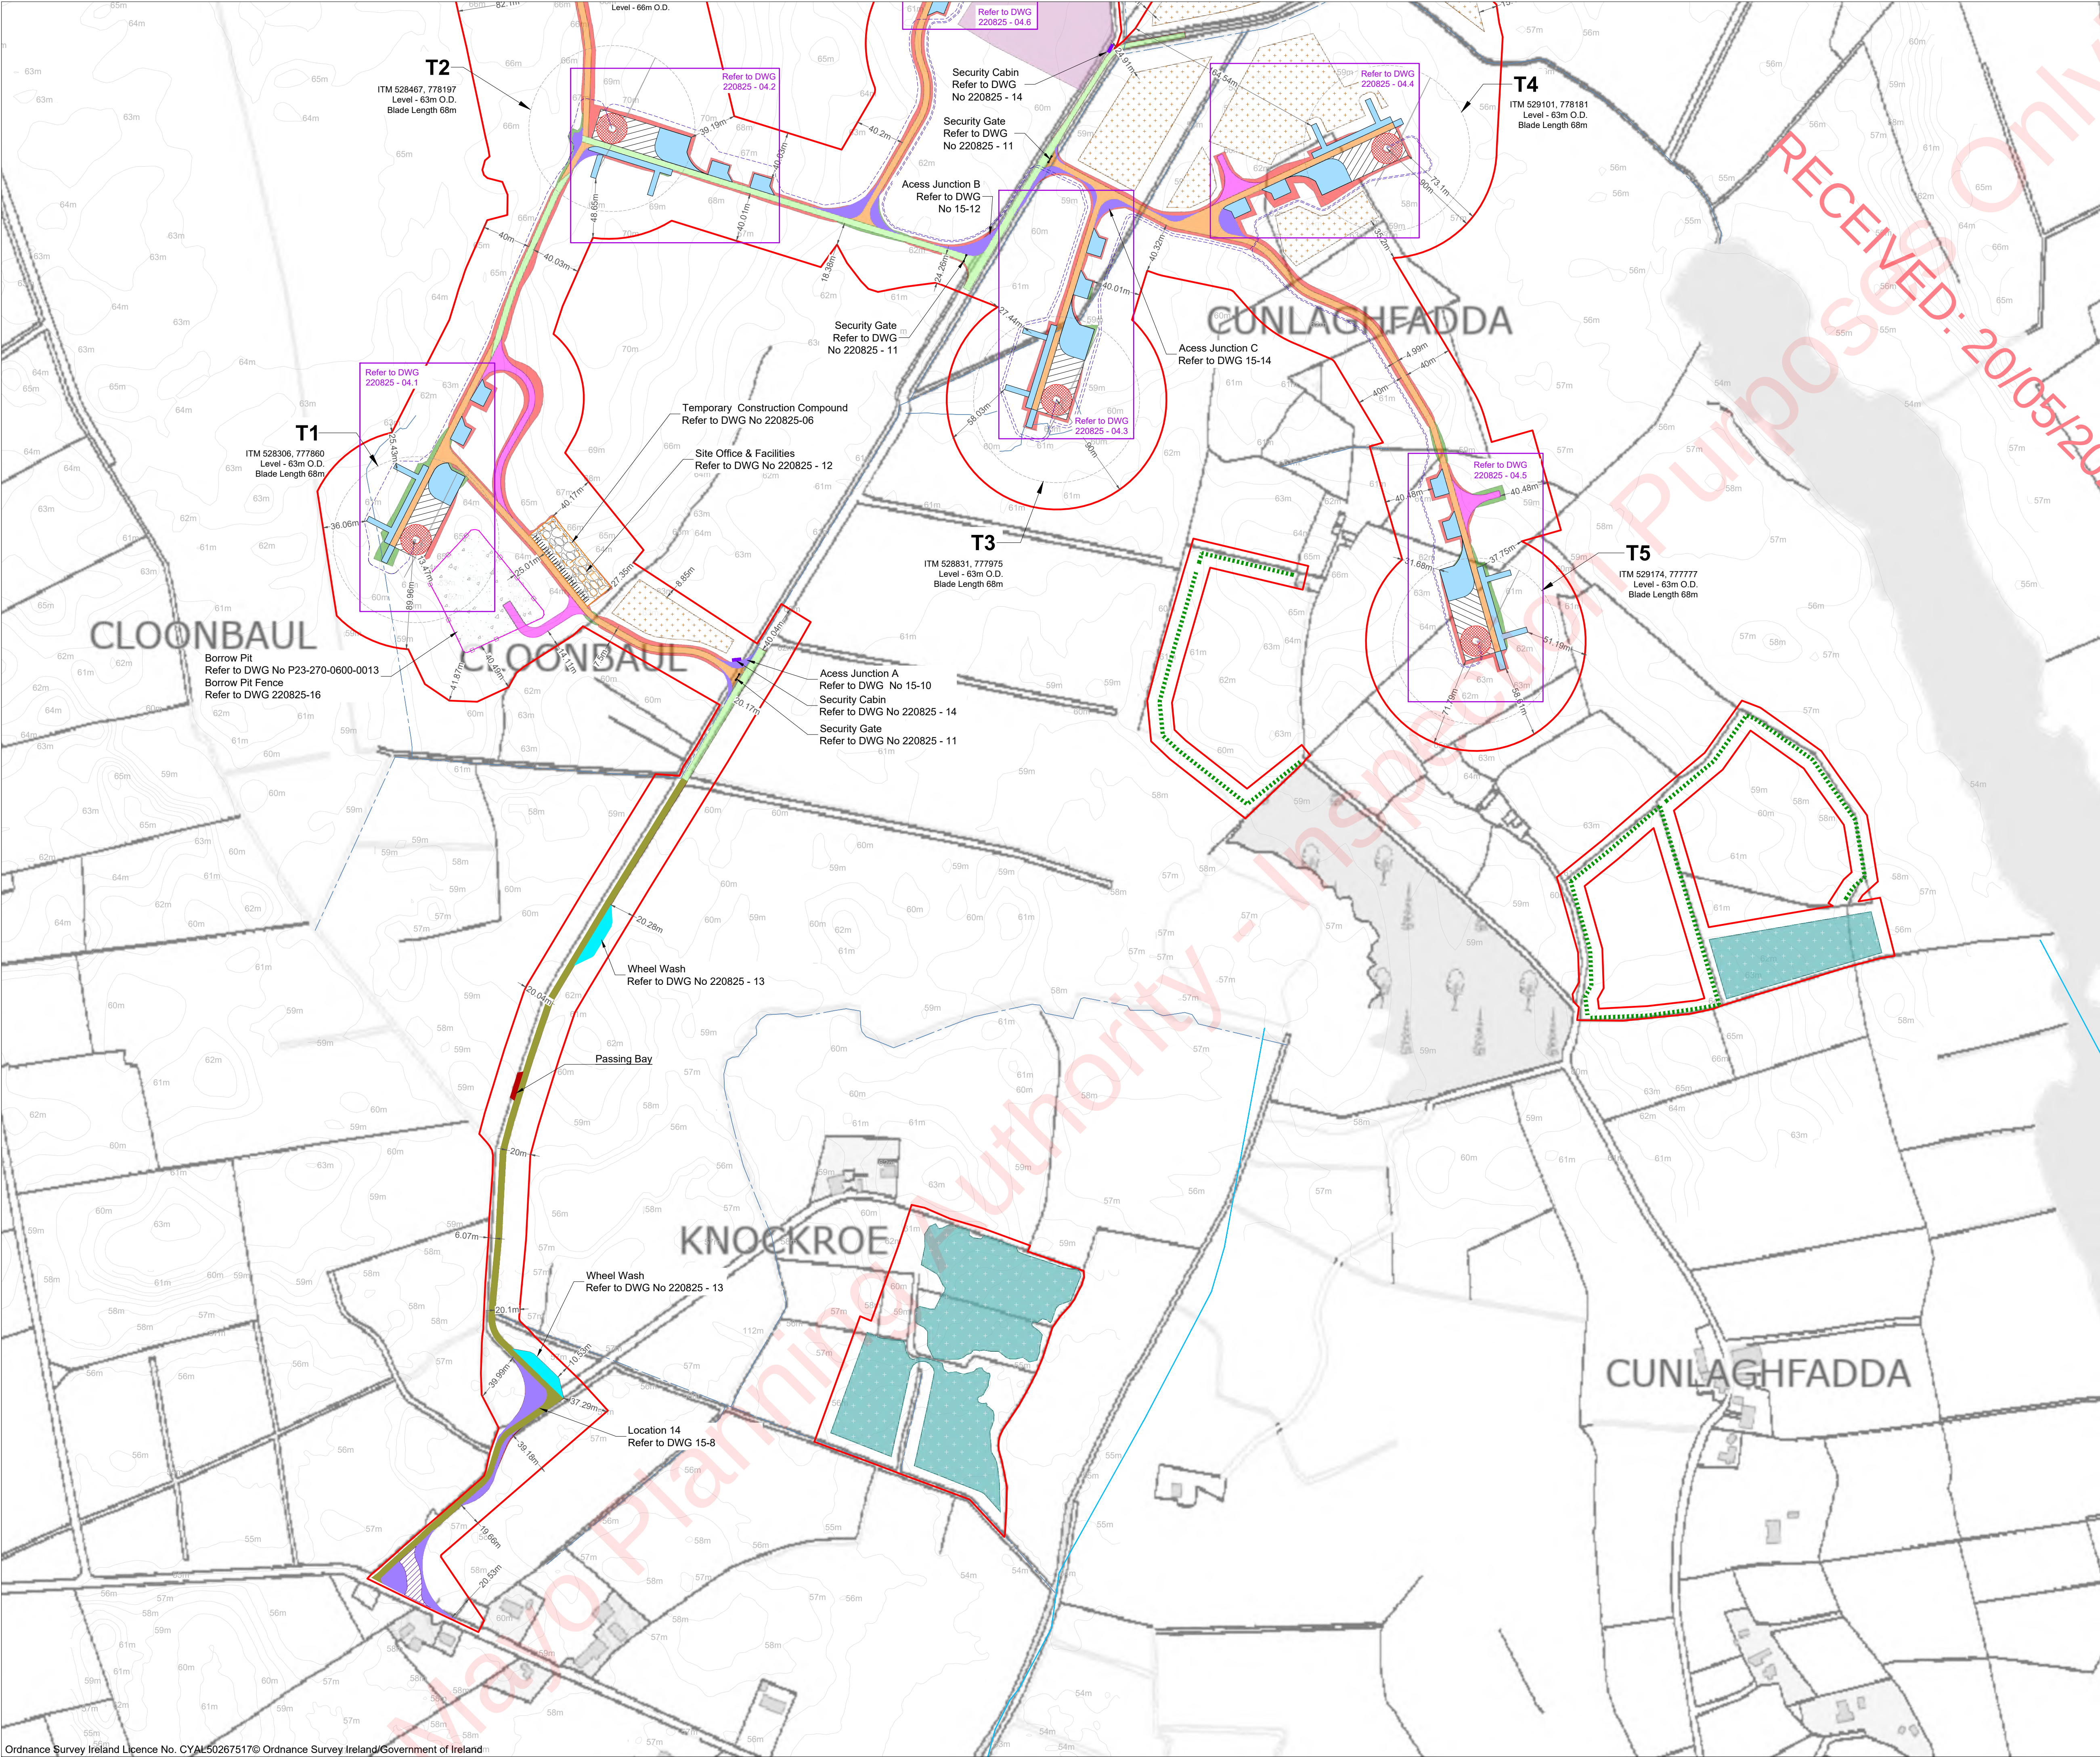

- Project Design Drawing Notes**
1. Drawings issued are for planning application purposes only.
 2. Drawings not to be used for construction/contract conditions.
 3. Copyright, all rights reserved. No part herewith may be copied or reproduced partially or wholly in any form whatsoever without the prior notice of the copyright owner McCarthy Keville O'Sullivan.
 4. Do not scale off this drawing. Figured metric dimensions only should be taken off this drawing.
 5. All contractors, whether main or sub-contractors, must visit the site and are responsible for taking and checking any and all dimensions and levels that relate to the works.
 6. The use of or reliance upon this drawing shall be deemed to be acceptance of these conditions of use unless otherwise agreed in writing, such written agreement to be sought from and issued by the copyright holder to the use or reliance upon this drawing.
 7. Layout plans show typical Turbine rotor diameter as per turbine drawing.
 8. Final levels may vary depending on local ground conditions.


Drawing Legend

- Planning Application Boundary
- Upgrade to existing track
- Proposed new access track (permanent)
- Upgrade to Public Road
- Temporary Construction Tracks
- Electrical Cable Trench
- Drains
- Watercourse
- Blade Setdown
- Hardstand
- Turbine Foundation
- Turbine Sweep Area
- Borrow Pit
- Borrow Pit Fence
- Passing Bay
- Wheelwash
- Security Cabin
- Security Gate
- Peat and Spoil Management Areas
- Temporary Construction Compound
- Proposed Marsh Fritillary Enhancement Areas
- Proposed Linear Planting and Enhancement
- Native Woodland Planting
- Cut
- Fill
- Temporary Widening
- Temporary Hardstand Areas
- Temporary Site Entrance

PROJECT TITLE: Cunlaghfadda Green Energy Project		
DRAWING TITLE: Site Layout Plan Sheet 1 of 2		
PROJECT No.: 220825	DRAWING No.: 220825 - 03.1	SCALE: 1:2,500 @ A1
DRAWN BY: FB	CHECKED BY: GO	DATE: 20.05.2026
OS SHEET No.: 2209,2210,2273,2274		REVISION: P03



Email: info@www.mkofireland.ie Website: www.mkofireland.ie

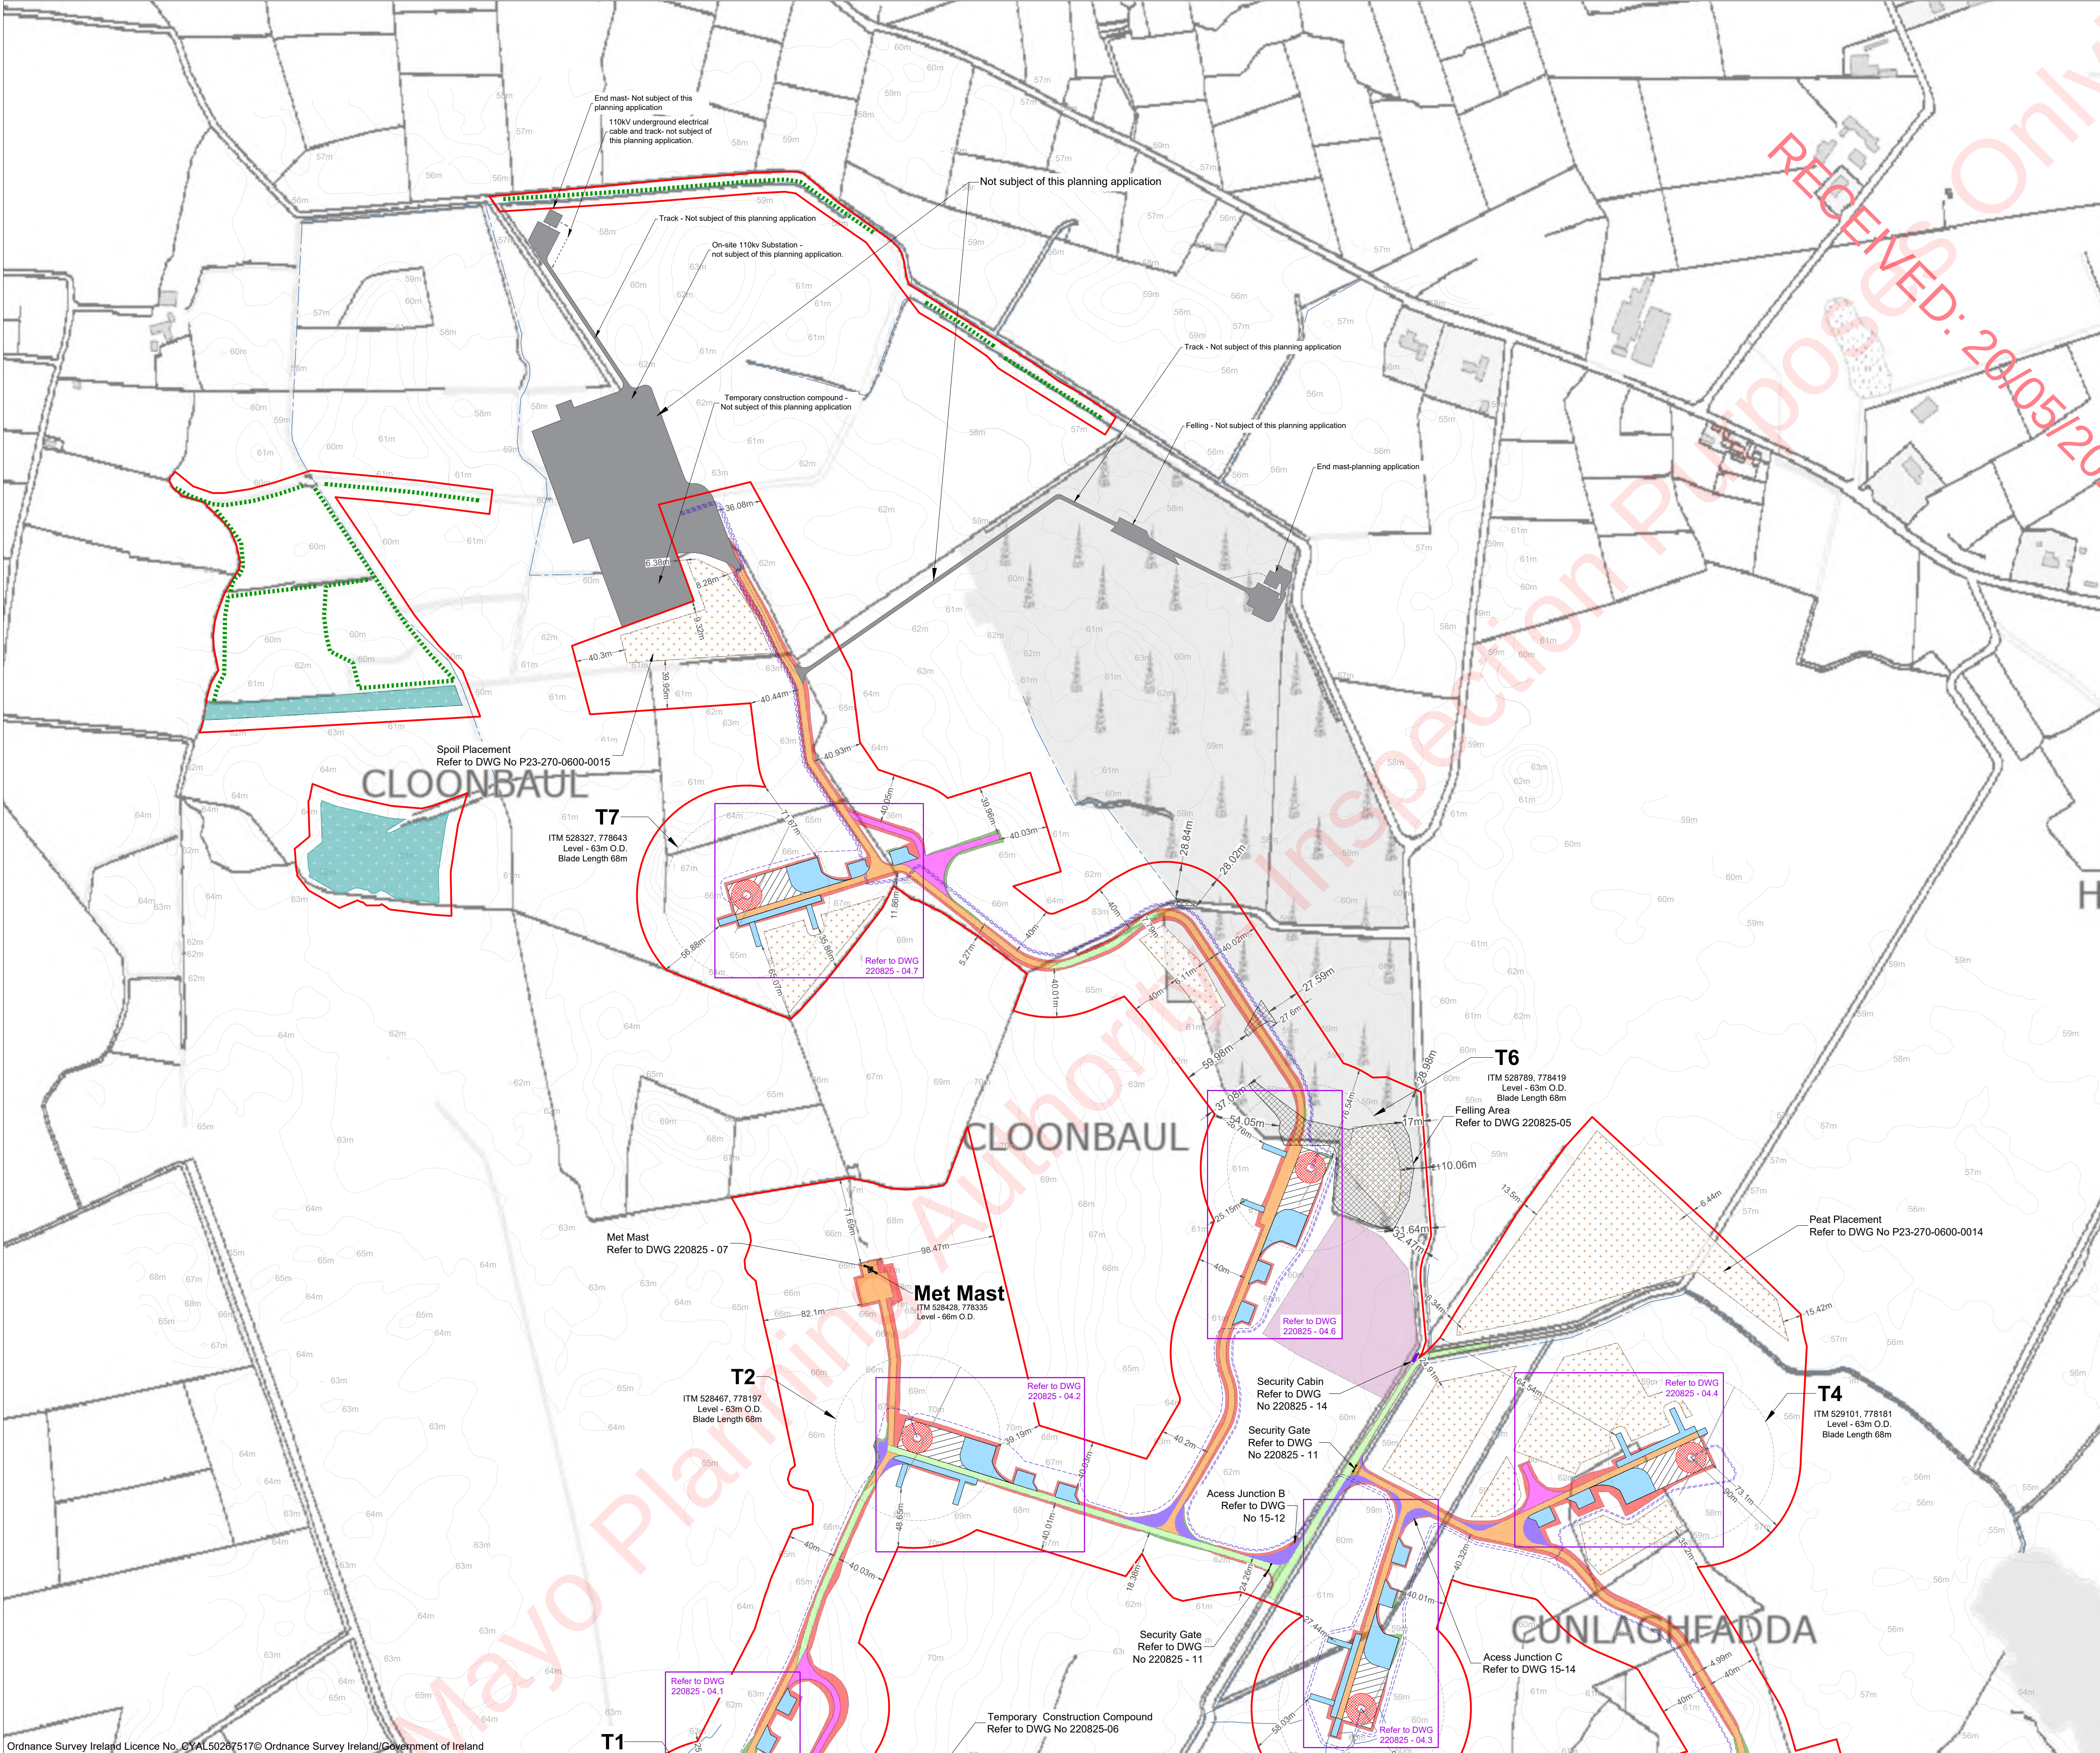

Project Design Drawing Notes

1. Drawings issued are for planning application purposes only.
2. Drawings not to be used for construction/contract conditions.
3. Copyright, all rights reserved. No part herewith may be copied or reproduced partially or wholly in any form whatsoever without the prior notice of the copyright owner McCarthy Keville O'Sullivan.
4. Do not scale off this drawing. Figured metric dimensions only should be taken off this drawing.
5. All contractors, whether main or sub-contractors, must visit the site and are responsible for taking and checking any and all dimensions and levels that relate to the works.
6. The use of or reliance upon this drawing shall be deemed to be acceptance of these conditions of use unless otherwise agreed in writing, such written agreement to be sought from and issued by the copyright holder to the use or reliance upon this drawing.
7. Layout plans show typical Turbine rotor diameter as per turbine drawing.
8. Final levels may vary depending on local ground conditions.

Drawing Legend

- Planning Application Boundary
- Upgrade to existing track
- Proposed new access track (permanent)
- Electrical Cable Trench
- Drains
- Temporary Construction Tracks
- Blade Setdown
- Hardstand
- Turbine Foundation
- Turbine Sweep Area
- Borrow Pit
- Security Cabin
- Security Gate
- Peat and Spoil Management Areas
- Proposed Marsh Fritillary Enhancement Areas
- Proposed Linear Planting and Enhancement
- Native Woodland Planting
- Cut
- Fill
- Grid Connection
(Not subject of this planning application)
- Temporary Widening
- Temporary Hardstand Areas
- Felling Areas

PROJECT TITLE:
Cunlaghfadda Green Energy Project


DRAWING TITLE:
**Site Layout Plan
Sheet 2 of 2**

PROJECT No.: 220825	DRAWING No.: 220825 - 03.2	SCALE: 1:2,500 @ A1
DRAWN BY: FB	CHECKED BY: GO	DATE: 20.05.2026
OS SHEET No.: 2209,2210,2273,2274		REVISION: P03



Email: info@www.mkoireland.ie Website: www.mkoireland.ie

Ordnance Survey Ireland Licence No. CYAL50267517© Ordnance Survey Ireland/Government of Ireland

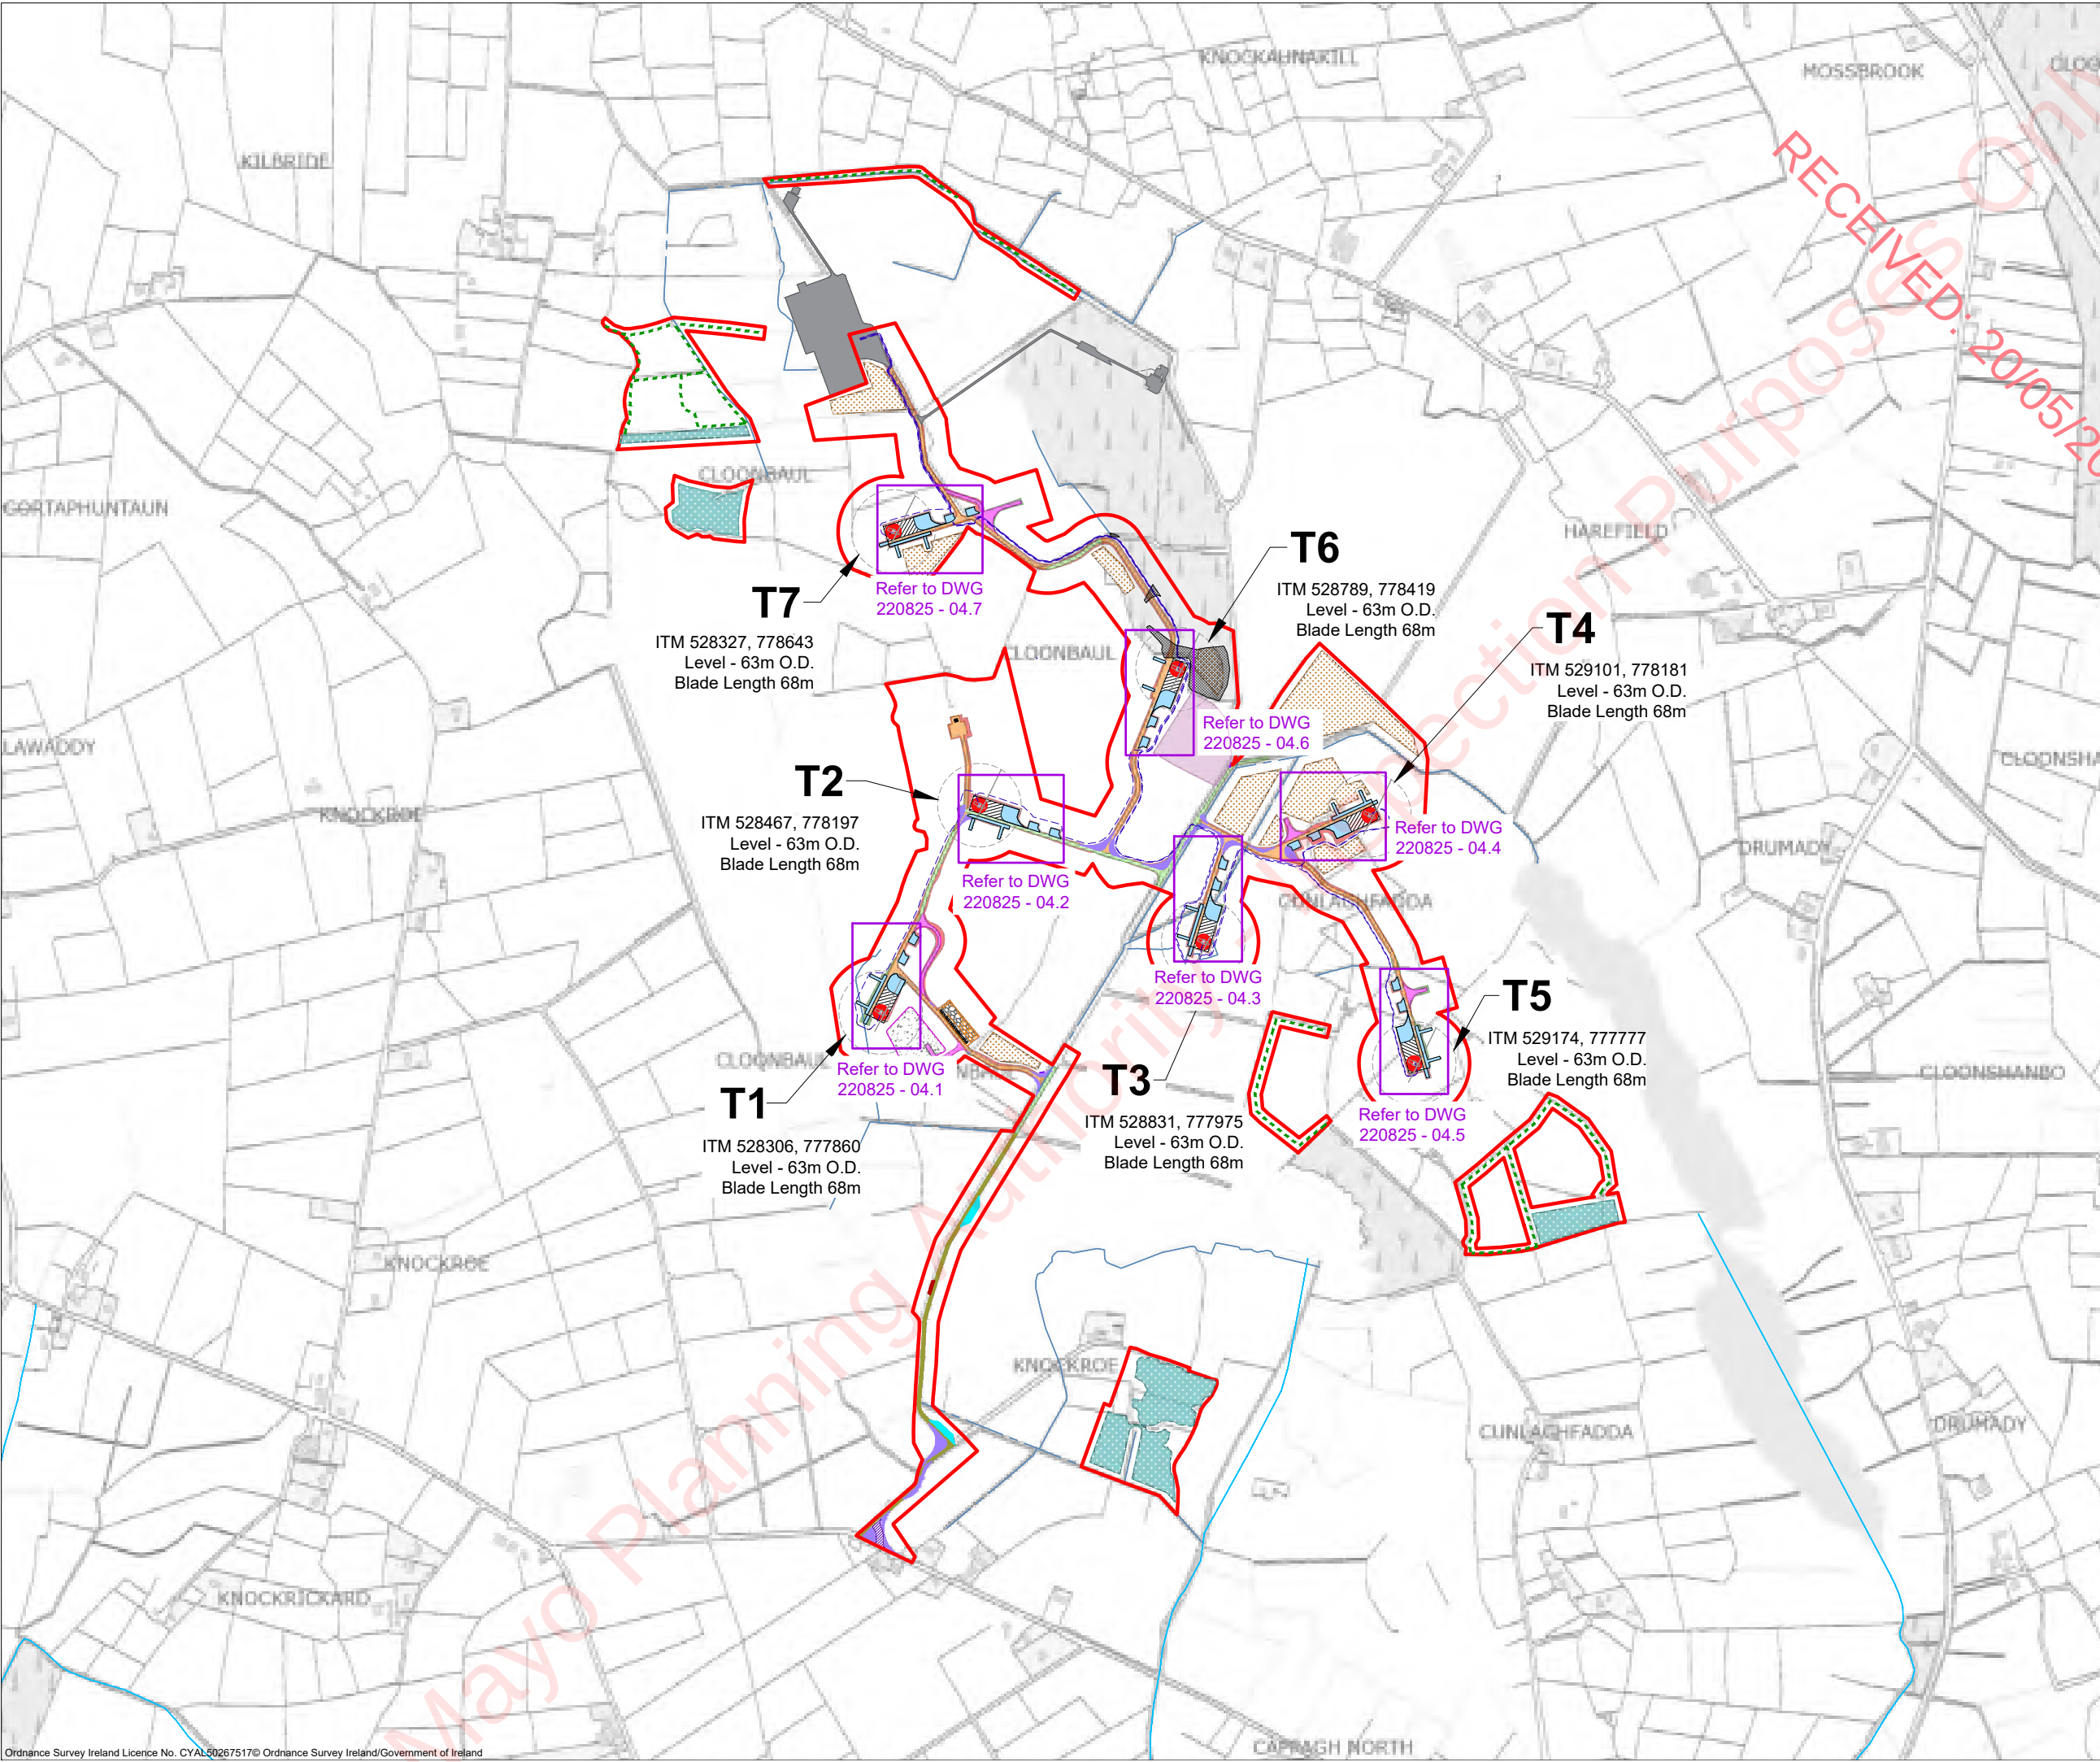

Project Design Drawing Notes


1. Drawings issued are for planning application purposes only.
2. Drawings not to be used for construction/contract conditions.
3. Copyright, all rights reserved. No part hereof may be copied or reproduced partially or wholly in any form whatsoever without the prior notice of the copyright owner McCarthy Keville O'Sullivan.
4. Do not scale off this drawing. Figured metric dimensions only should be taken off this drawing.
5. All contractors, whether main or sub-contractors, must visit the site and are responsible for taking and checking any and all dimensions and levels that relate to the works.
6. The use of or reliance upon this drawing shall be deemed to be acceptance of these conditions of use unless otherwise agreed in writing, such written agreement to be sought from and issued by the copyright holder to the use or reliance upon this drawing.
7. Layout plans show typical Turbine rotor diameter as per turbine drawing.
8. Final levels may vary depending on local ground conditions.

Drawing Legend

- Planning Application Boundary
- Upgrade to existing track
- Proposed new access track (permanent)
- Upgrade to Public Road
- Temporary Construction Tracks
- Electrical Cable Trench
- Drains
- Watercourse
- Hardstand
- Turbine Foundation
- Turbine Sweep Area
- Borrow Pit
- Borrow Pit Fence
- Passing Bay
- Wheelwash
- Security Cabin
- Security Gate
- Peat and Spoil Management Areas
- Proposed Marsh Fritillary Enhancement Areas
- Proposed Linear Planting and Enhancement
- Native Woodland Planting
- Cut
- Fill
- Temporary Construction Compound
- Grid Connection (Not subject of this planning application)
- Temporary Widening
- Temporary Hardstand Areas
- Felling Areas
- Temporary Site Entrance

PROJECT TITLE: Cunlaghfadda Green Energy Project			
DRAWING TITLE: Turbine Layout Key Plan			
PROJECT No.: 220825	DRAWING No.: 220825 - 04	SCALE: 1:10,000 @ A3	
DRAWN BY: FB	CHECKED BY: GO	DATE: 20.05.2026	REVISION: P03
OS SHEET No.: 2209,2210,2273,2274			

Email: info@www.mkoireland.ie/Website: www.mkoireland.ie

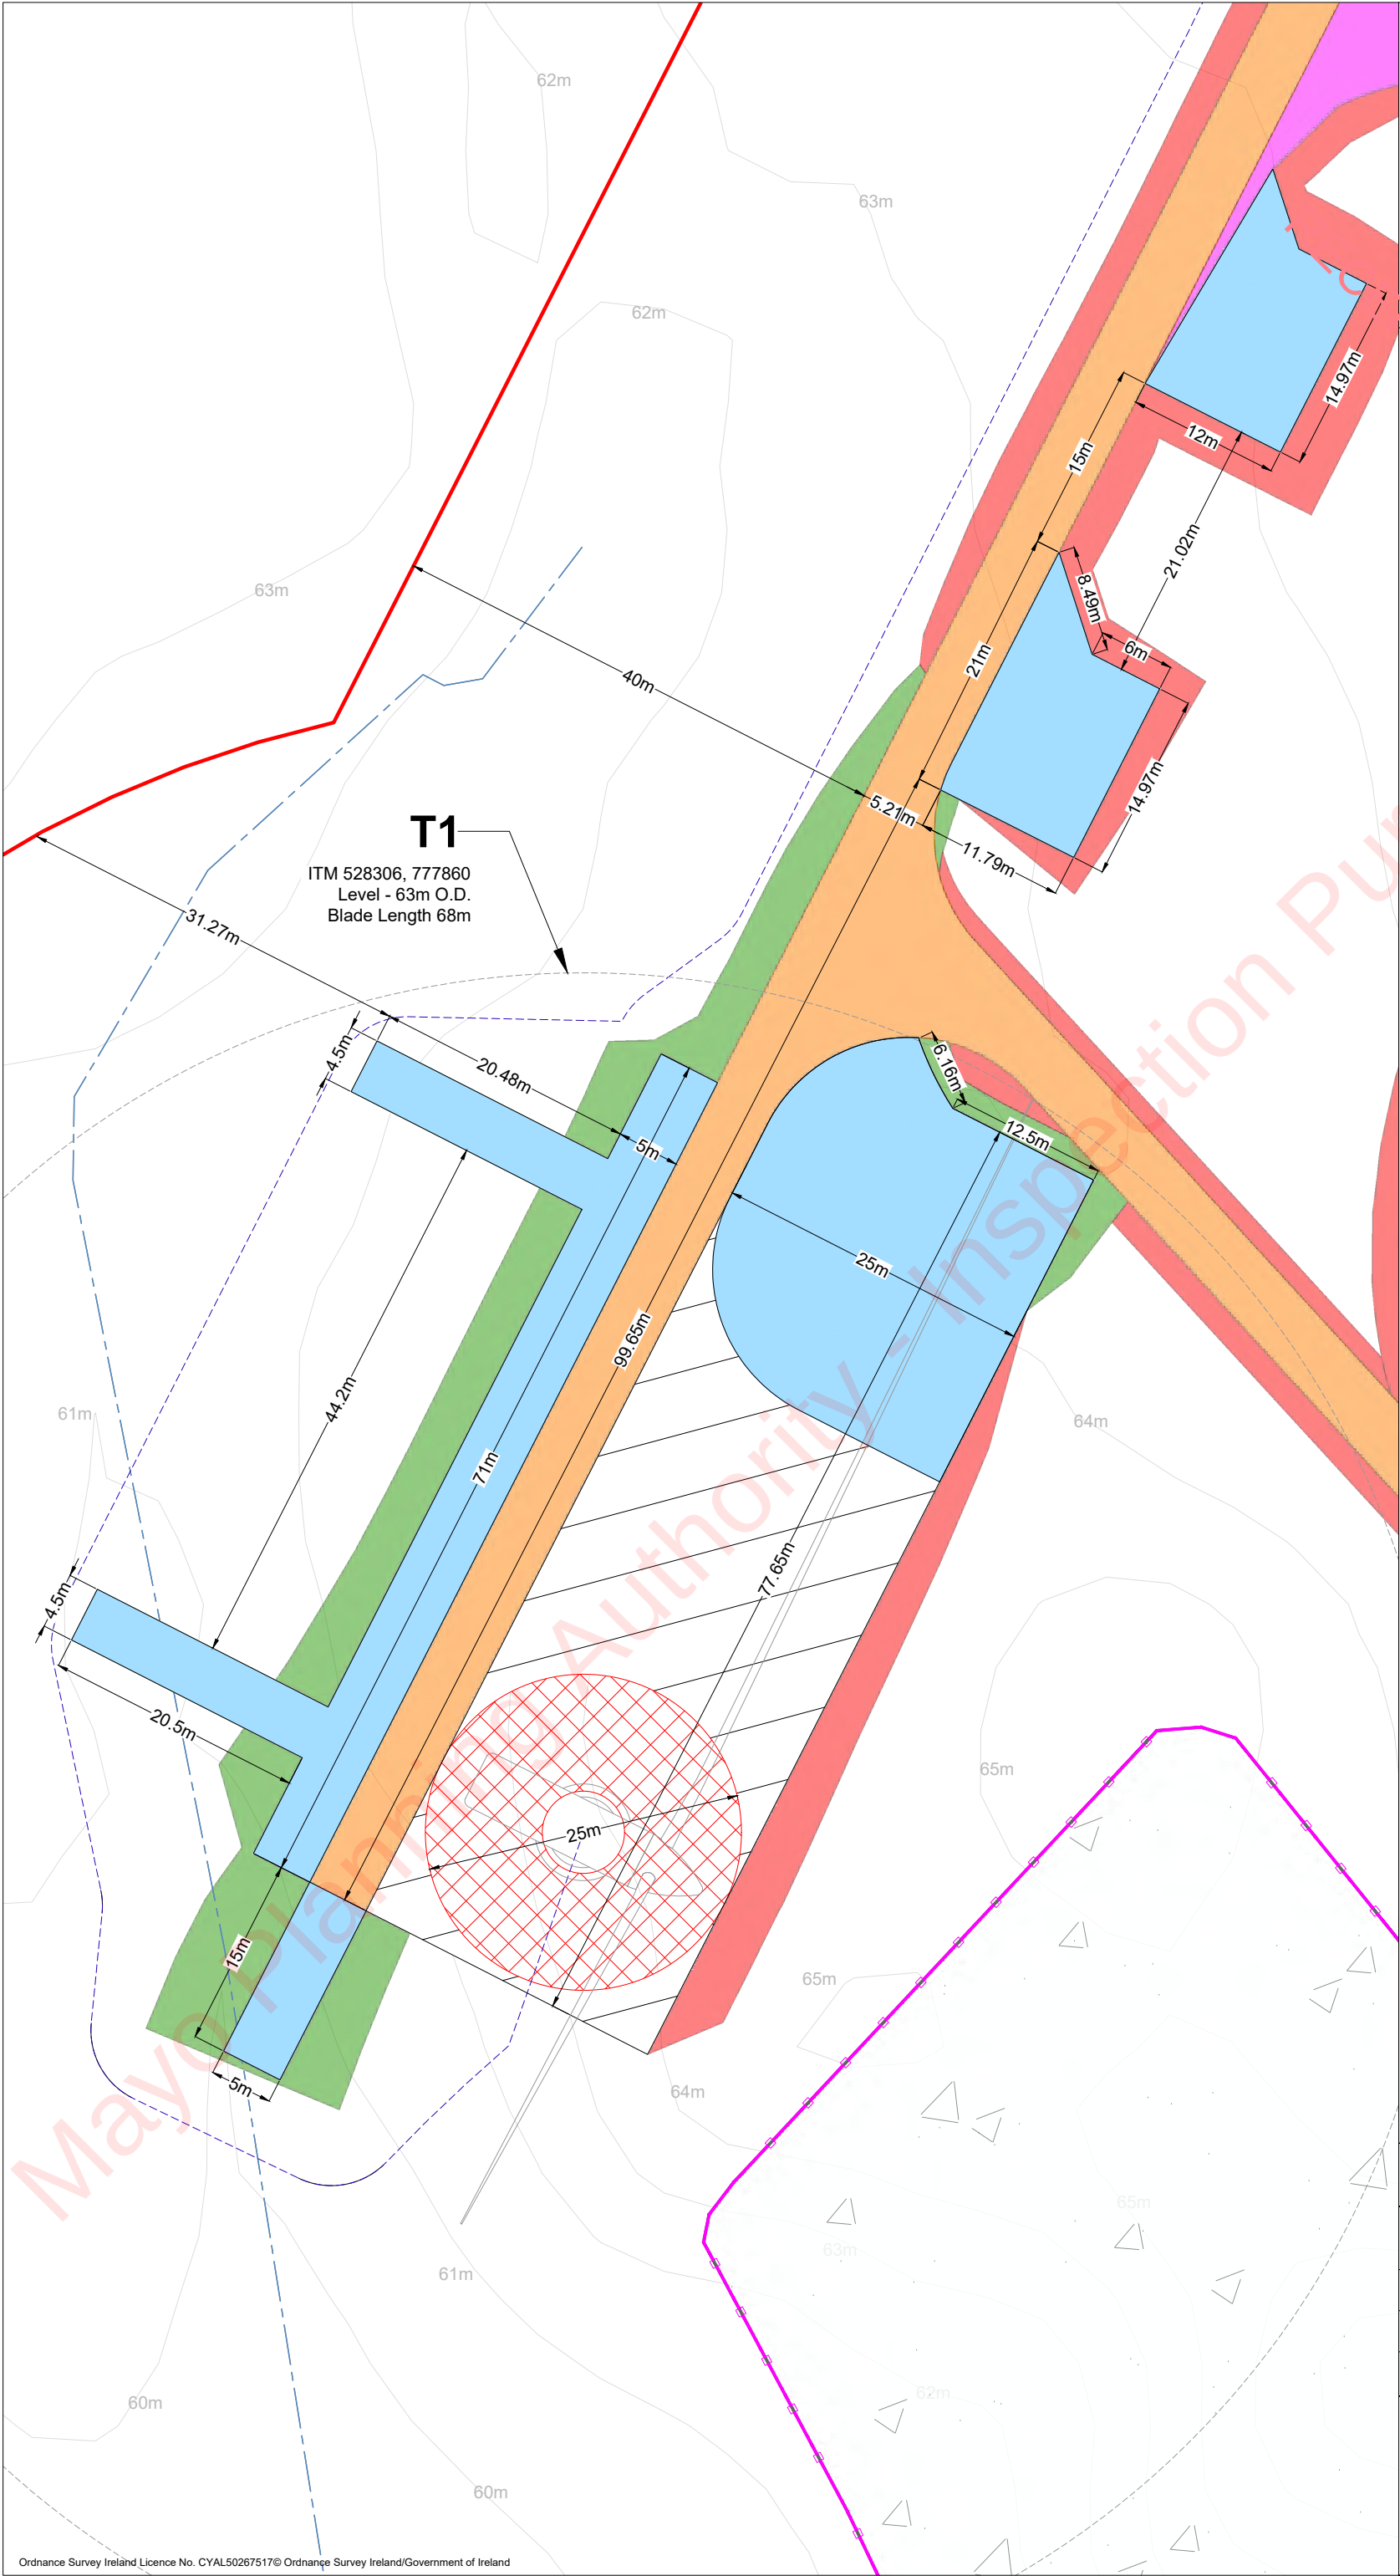

- Project Design Drawing Notes**
1. Drawings issued are for planning application purposes only.
 2. Drawings not to be used for construction/contract conditions.
 3. Copyright, all rights reserved. No part herewith may be copied or reproduced partially or wholly in any form whatsoever without the prior notice of the copyright owner McCarthy Keville O'Sullivan.
 4. Do not scale off this drawing. Figured metric dimensions only should be taken off this drawing.
 5. All contractors, whether main or sub-contractors, must visit the site and are responsible for taking and checking any and all dimensions and levels that relate to the works.
 6. The use of or reliance upon this drawing shall be deemed to be acceptance of these conditions of use unless otherwise agreed in writing, such written agreement to be sought from and issued by the copyright holder to the use or reliance upon this drawing.
 7. Layout plans show typical Turbine rotor diameter as per turbine drawing.
 8. Final levels may vary depending on local ground conditions.

Drawing Legend

- Planning Application Boundary
- Proposed new access track (permanent)
- Temporary Construction Tracks
- Electrical Cable Trench
- Drains
- Hardstand
- Turbine Foundation
- Turbine Sweep Area
- Borrow Pit
- Borrow Pit Fence
- Cut
- Fill
- Temporary Hardstand Areas

PROJECT TITLE:
Cunlaghfadda Green Energy Project


DRAWING TITLE:
**Turbine Layout Plan
Sheet 1 of 7**

PROJECT No.: 220825	DRAWING No.: 220825 - 04.1	SCALE: 1:500 @ A3
DRAWN BY: FB	CHECKED BY: GO	DATE: 20.05.2026
REVISION: P03		

OS SHEET No.:
2209,2210,2273,2274

MKO


Email: info@www.mkoireland.ie /Website: www.mkoireland.ie

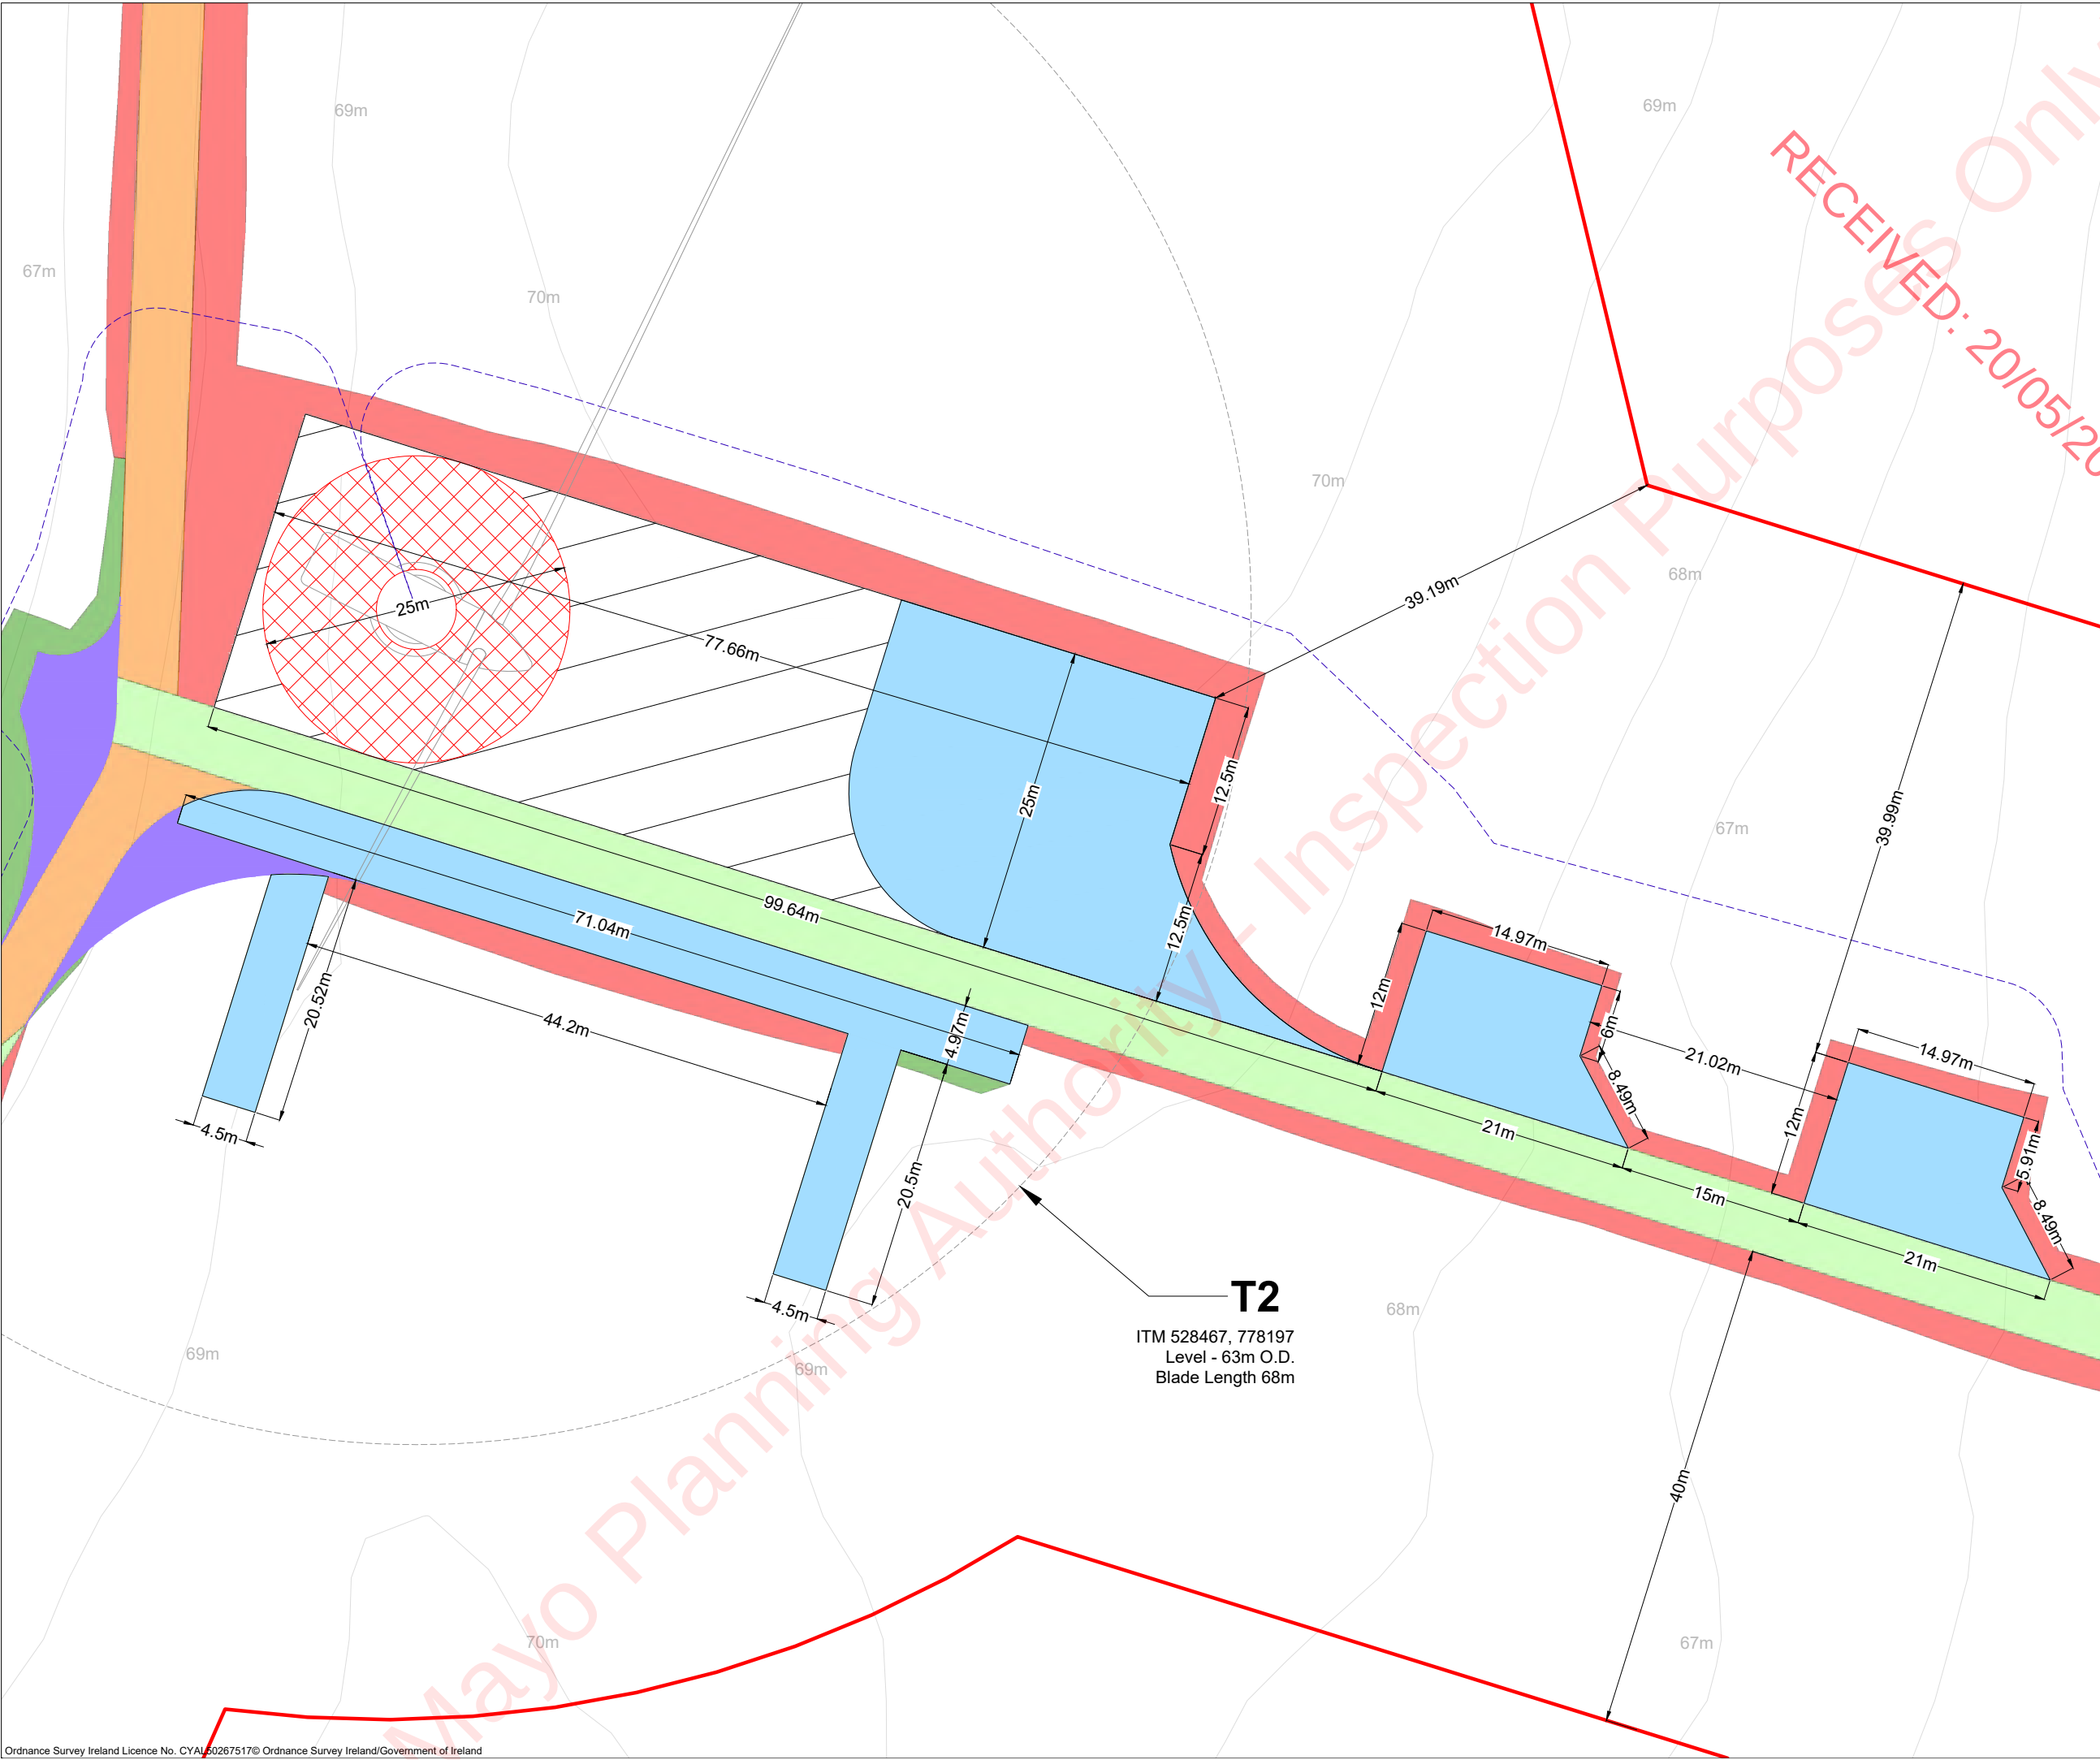

Project Design Drawing Notes

1. Drawings issued are for planning application purposes only.
2. Drawings not to be used for construction/contract conditions.
3. Copyright, all rights reserved. No part herewith may be copied or reproduced partially or wholly in any form whatsoever without the prior notice of the copyright owner McCarthy Keville O'Sullivan.
4. Do not scale off this drawing. Figured metric dimensions only should be taken off this drawing.
5. All contractors, whether main or sub-contractors, must visit the site and are responsible for taking and checking any and all dimensions and levels that relate to the works.
6. The use of or reliance upon this drawing shall be deemed to be acceptance of these conditions of use unless otherwise agreed in writing, such written agreement to be sought from and issued by the copyright holder to the use or reliance upon this drawing.
7. Layout plans show typical Turbine rotor diameter as per turbine drawing.
8. Final levels may vary depending on local ground conditions.


Drawing Legend	
	Planning Application Boundary
	Proposed new access track (permanent)
	Temporary Construction Tracks
	Upgrade to existing track
	Electrical Cable Trench
	Hardstand
	Turbine Foundation
	Turbine Sweep Area
	Cut
	Fill
	Temporary Widening
	Temporary Hardstand Areas

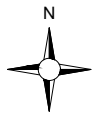

PROJECT TITLE: Cunlaghfadda Green Energy Project		
DRAWING TITLE: Turbine Layout Plan Sheet 2 of 7		
PROJECT No.: 220825	DRAWING No.: 220825 - 04.2	SCALE: 1:500 @ A3
DRAWN BY: FB	CHECKED BY: GO	DATE: 20.05.2026
		REVISION: P03
OS SHEET No.: 2209,2210,2273,2274		



Email: info@www.mkoireland.ie/Website: www.mkoireland.ie

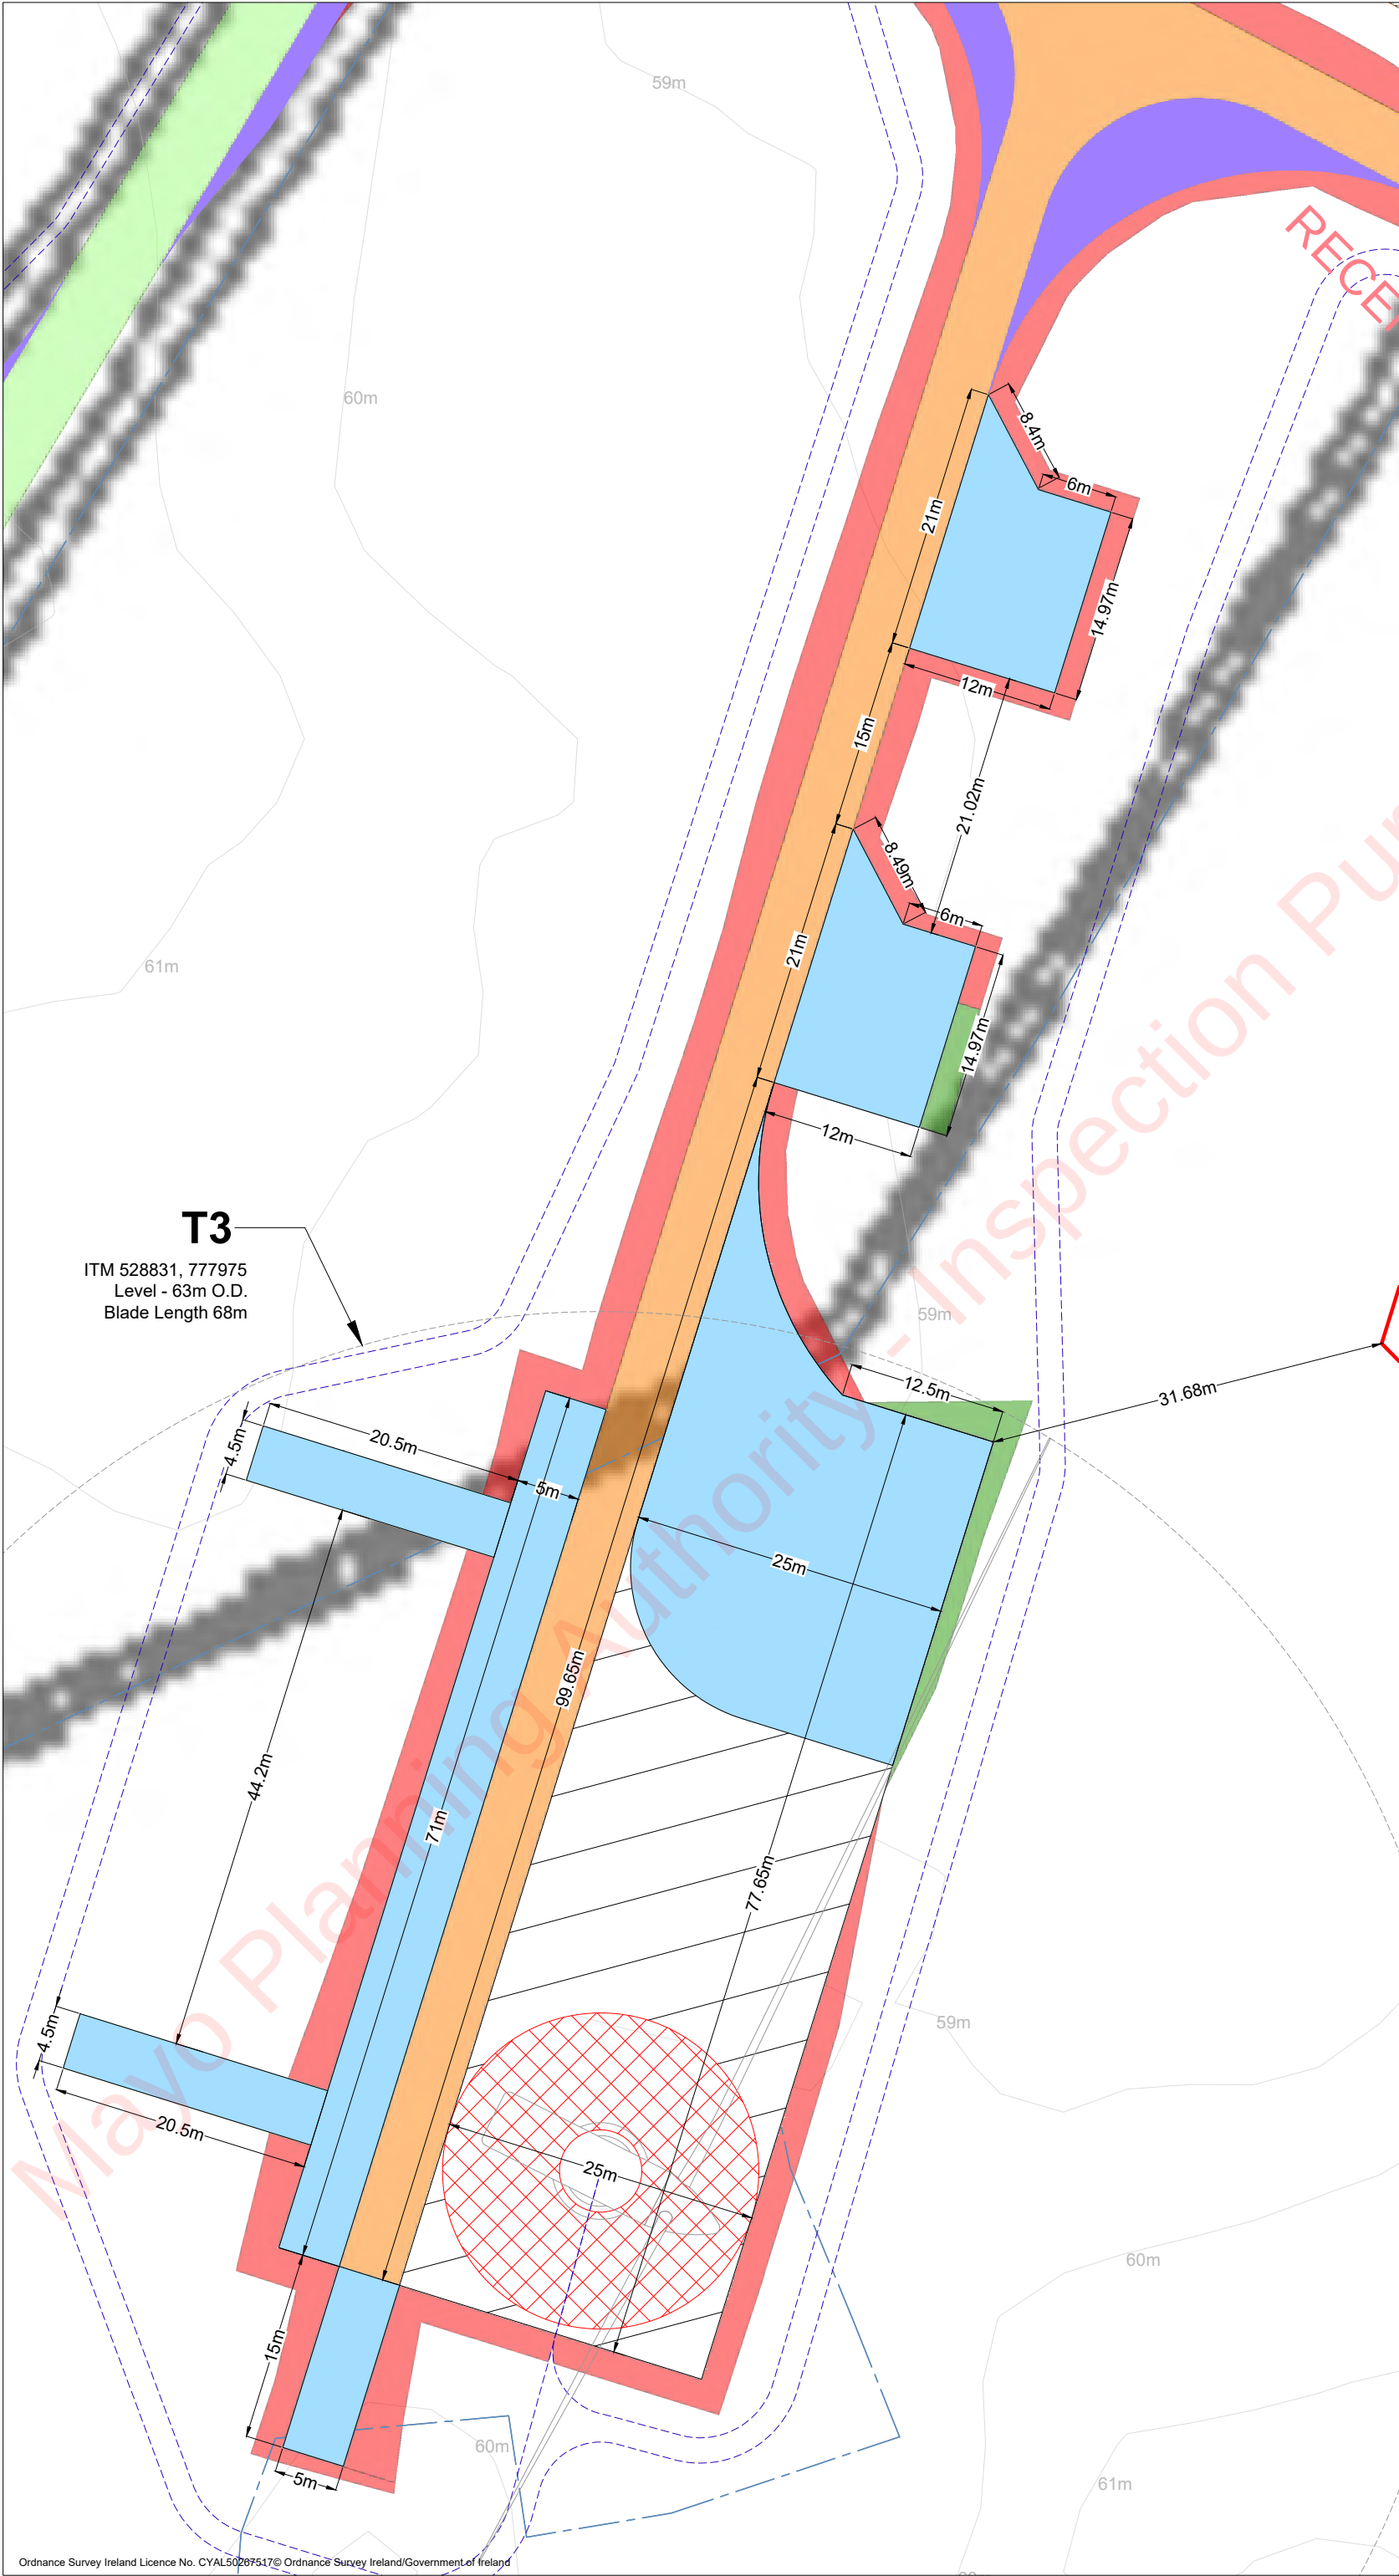

- Project Design Drawing Notes**
1. Drawings issued are for planning application purposes only.
 2. Drawings not to be used for construction/contract conditions.
 3. Copyright, all rights reserved. No part herewith may be copied or reproduced partially or wholly in any form whatsoever without the prior notice of the copyright owner McCarthy Keville O'Sullivan.
 4. Do not scale off this drawing. Figured metric dimensions only should be taken off this drawing.
 5. All contractors, whether main or sub-contractors, must visit the site and are responsible for taking and checking any and all dimensions and levels that relate to the works.
 6. The use of or reliance upon this drawing shall be deemed to be acceptance of these conditions of use unless otherwise agreed in writing, such written agreement to be sought from and issued by the copyright holder to the use or reliance upon this drawing.
 7. Layout plans show typical Turbine rotor diameter as per turbine drawing.
 8. Final levels may vary depending on local ground conditions.

Drawing Legend

- Planning Application Boundary
- Proposed new access track (permanent)
- Temporary Construction Tracks
- Upgrade to existing track
- Electrical Cable Trench
- Drains
- Hardstand
- Turbine Foundation
- Turbine Sweep Area
- Cut
- Fill
- Temporary Widening
- Temporary Hardstand Areas


PROJECT TITLE:
Cunlghfadda Green Energy Project

DRAWING TITLE:
**Turbine Layout Plan
Sheet 3 of 7**

PROJECT No.: 220825	DRAWING No.: 220825 - 04.3	SCALE: 1:500 @ A3
DRAWN BY: FB	CHECKED BY: GO	DATE: 20.05.2026
REVISION: P03		

OS SHEET No.:
2209,2210,2273,2274

Email: info@www.mkoireland.ie /Website: www.mkoireland.ie

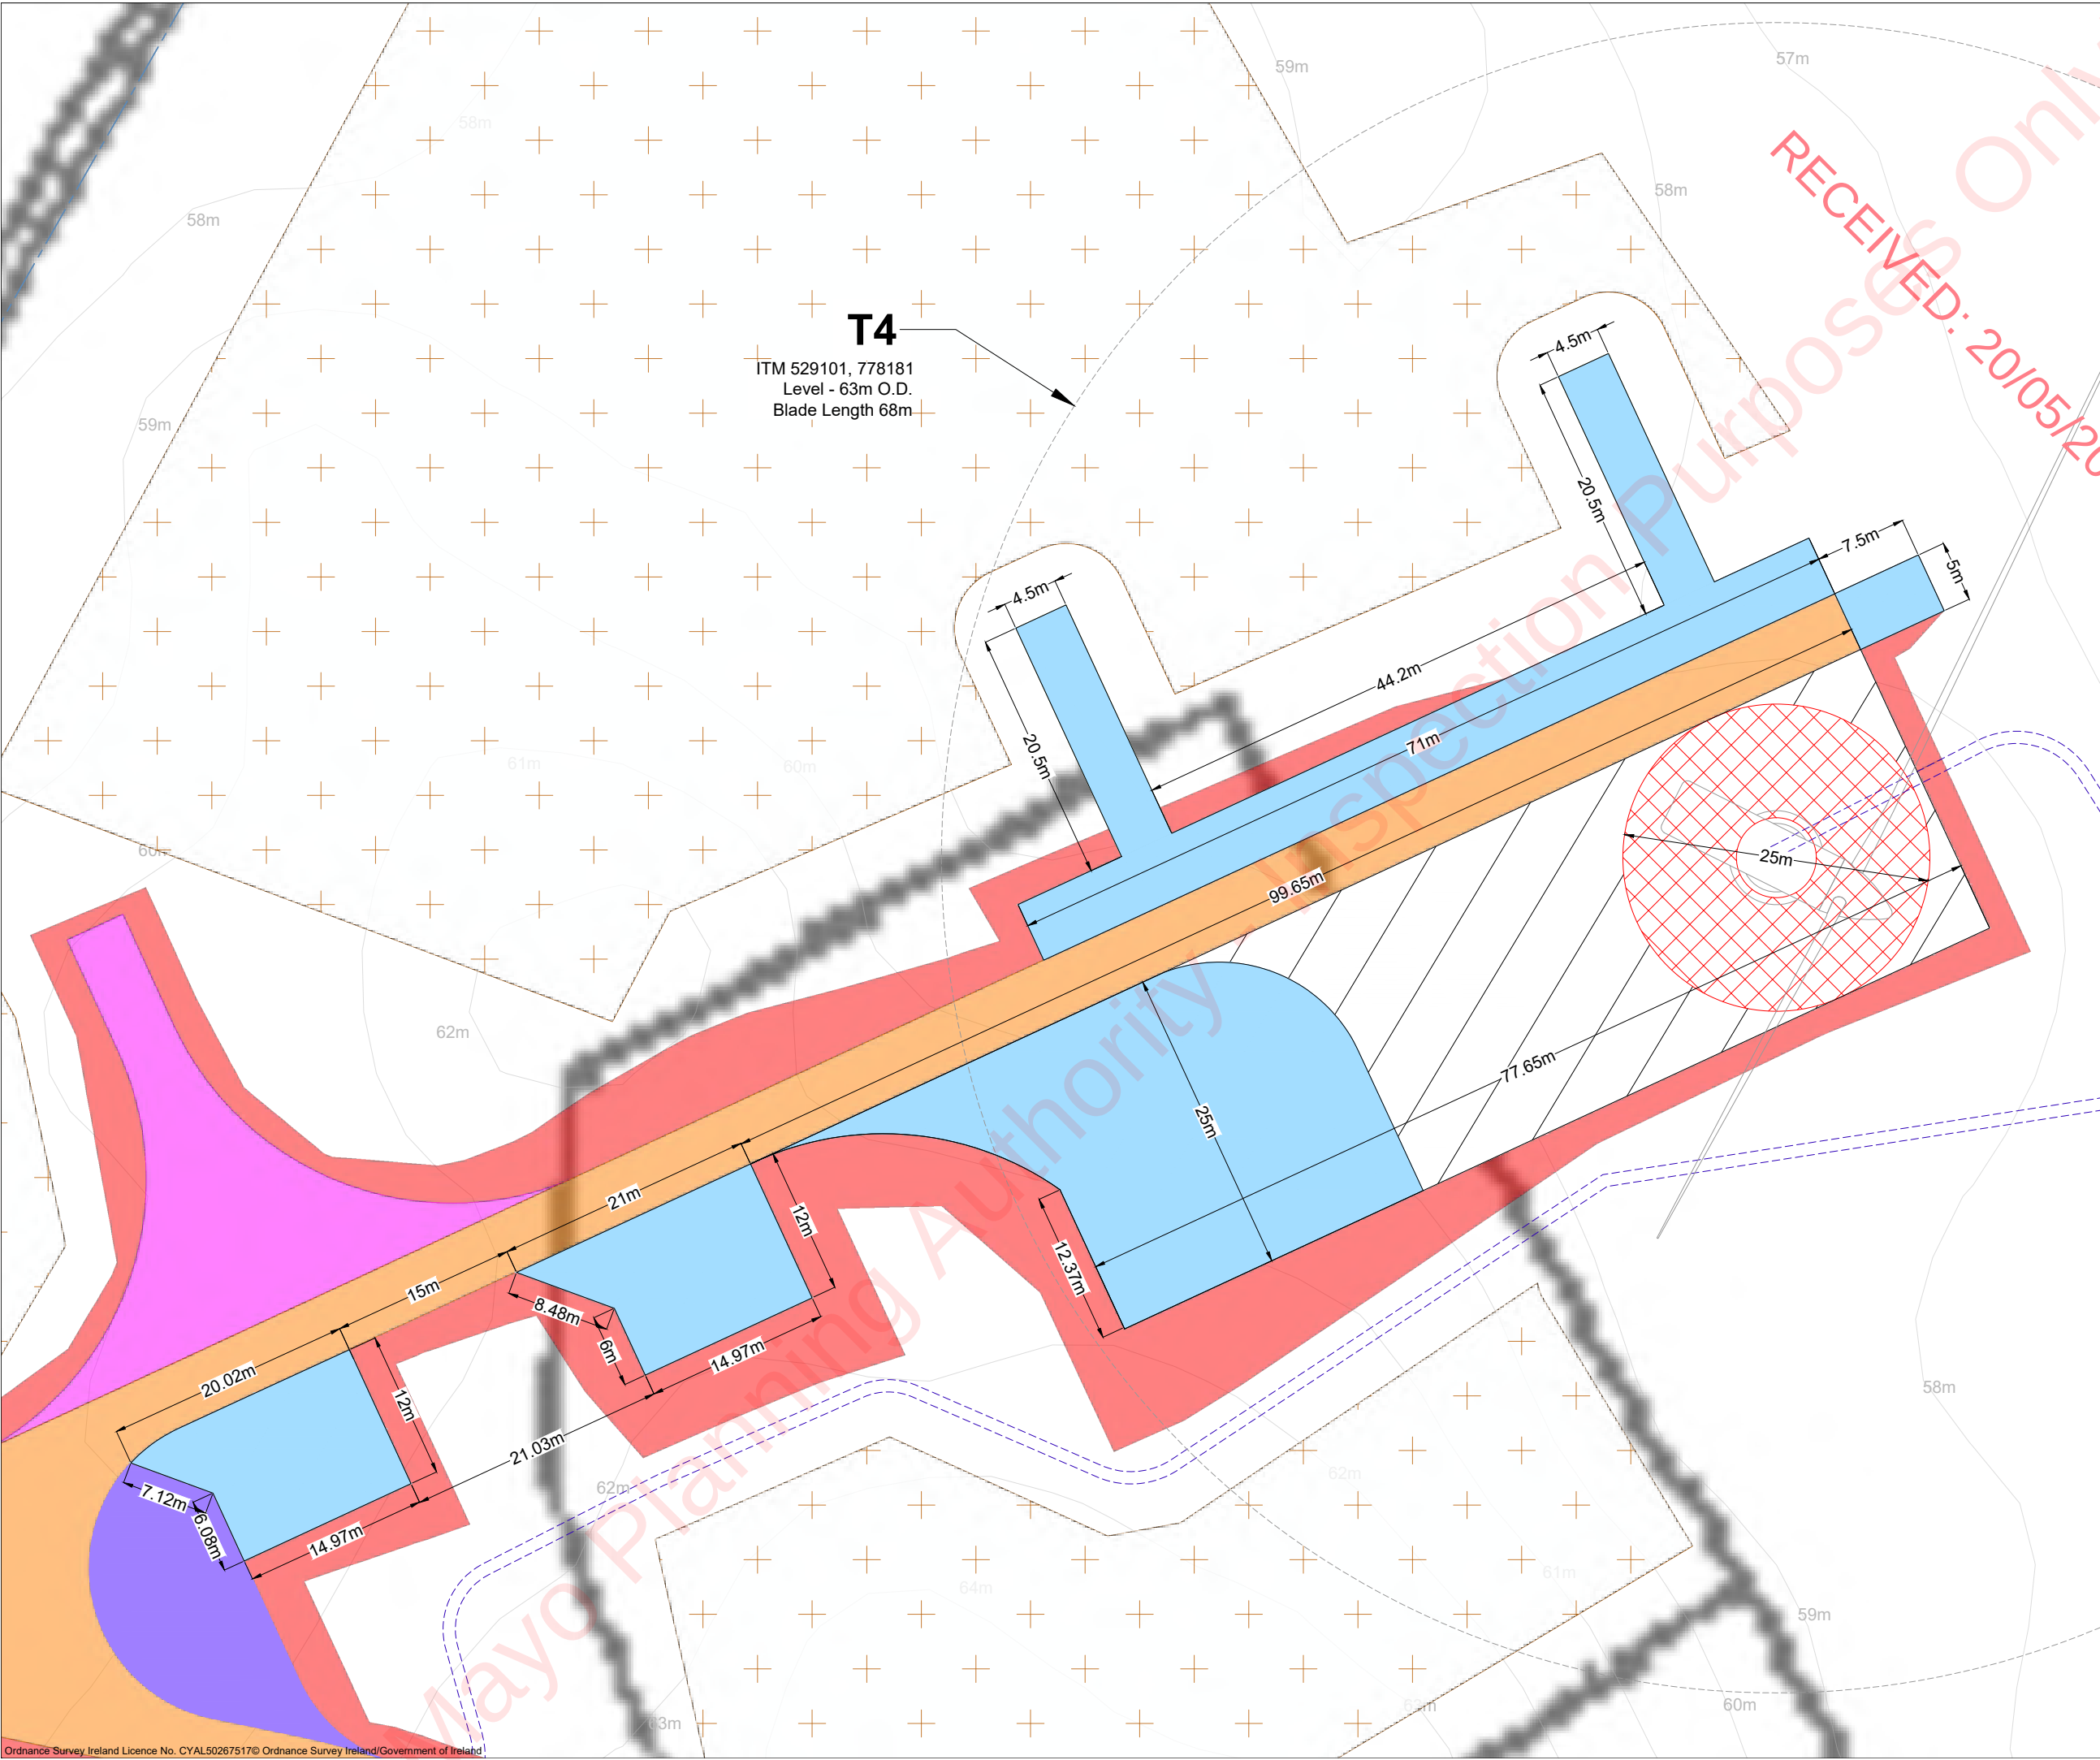

- Project Design Drawing Notes**
1. Drawings issued are for planning application purposes only.
 2. Drawings not to be used for construction/contract conditions.
 3. Copyright, all rights reserved. No part herewith may be copied or reproduced partially or wholly in any form whatsoever without the prior notice of the copyright owner McCarthy Keville O'Sullivan.
 4. Do not scale off this drawing. Figured metric dimensions only should be taken off this drawing.
 5. All contractors, whether main or sub-contractors, must visit the site and are responsible for taking and checking any and all dimensions and levels that relate to the works.
 6. The use of or reliance upon this drawing shall be deemed to be acceptance of these conditions of use unless otherwise agreed in writing, such written agreement to be sought from and issued by the copyright holder to the use or reliance upon this drawing.
 7. Layout plans show typical Turbine rotor diameter as per turbine drawing.
 8. Final levels may vary depending on local ground conditions.

- Drawing Legend**
- Proposed new access track (permanent)
 - Temporary Construction Tracks
 - Electrical Cable Trench
 - Drains
 - Hardstand
 - Turbine Foundation
 - Turbine Sweep Area
 - Peat and Spoil Management Areas
 - Cut
 - Temporary Widening
 - Temporary Hardstand Areas



PROJECT TITLE:
Cunlaghfadda Green Energy Project


DRAWING TITLE:
**Turbine Layout Plan
Sheet 4 of 7**

PROJECT No.: 220825	DRAWING No.: 220825 - 04.4	SCALE: 1:500 @ A3
DRAWN BY: FB	CHECKED BY: GO	DATE: 20.05.2026
		REVISION.: P03

OS SHEET No.:
2209,2210,2273,2274



Email: info@www.mkoireland.ie/Website: www.mkoireland.ie

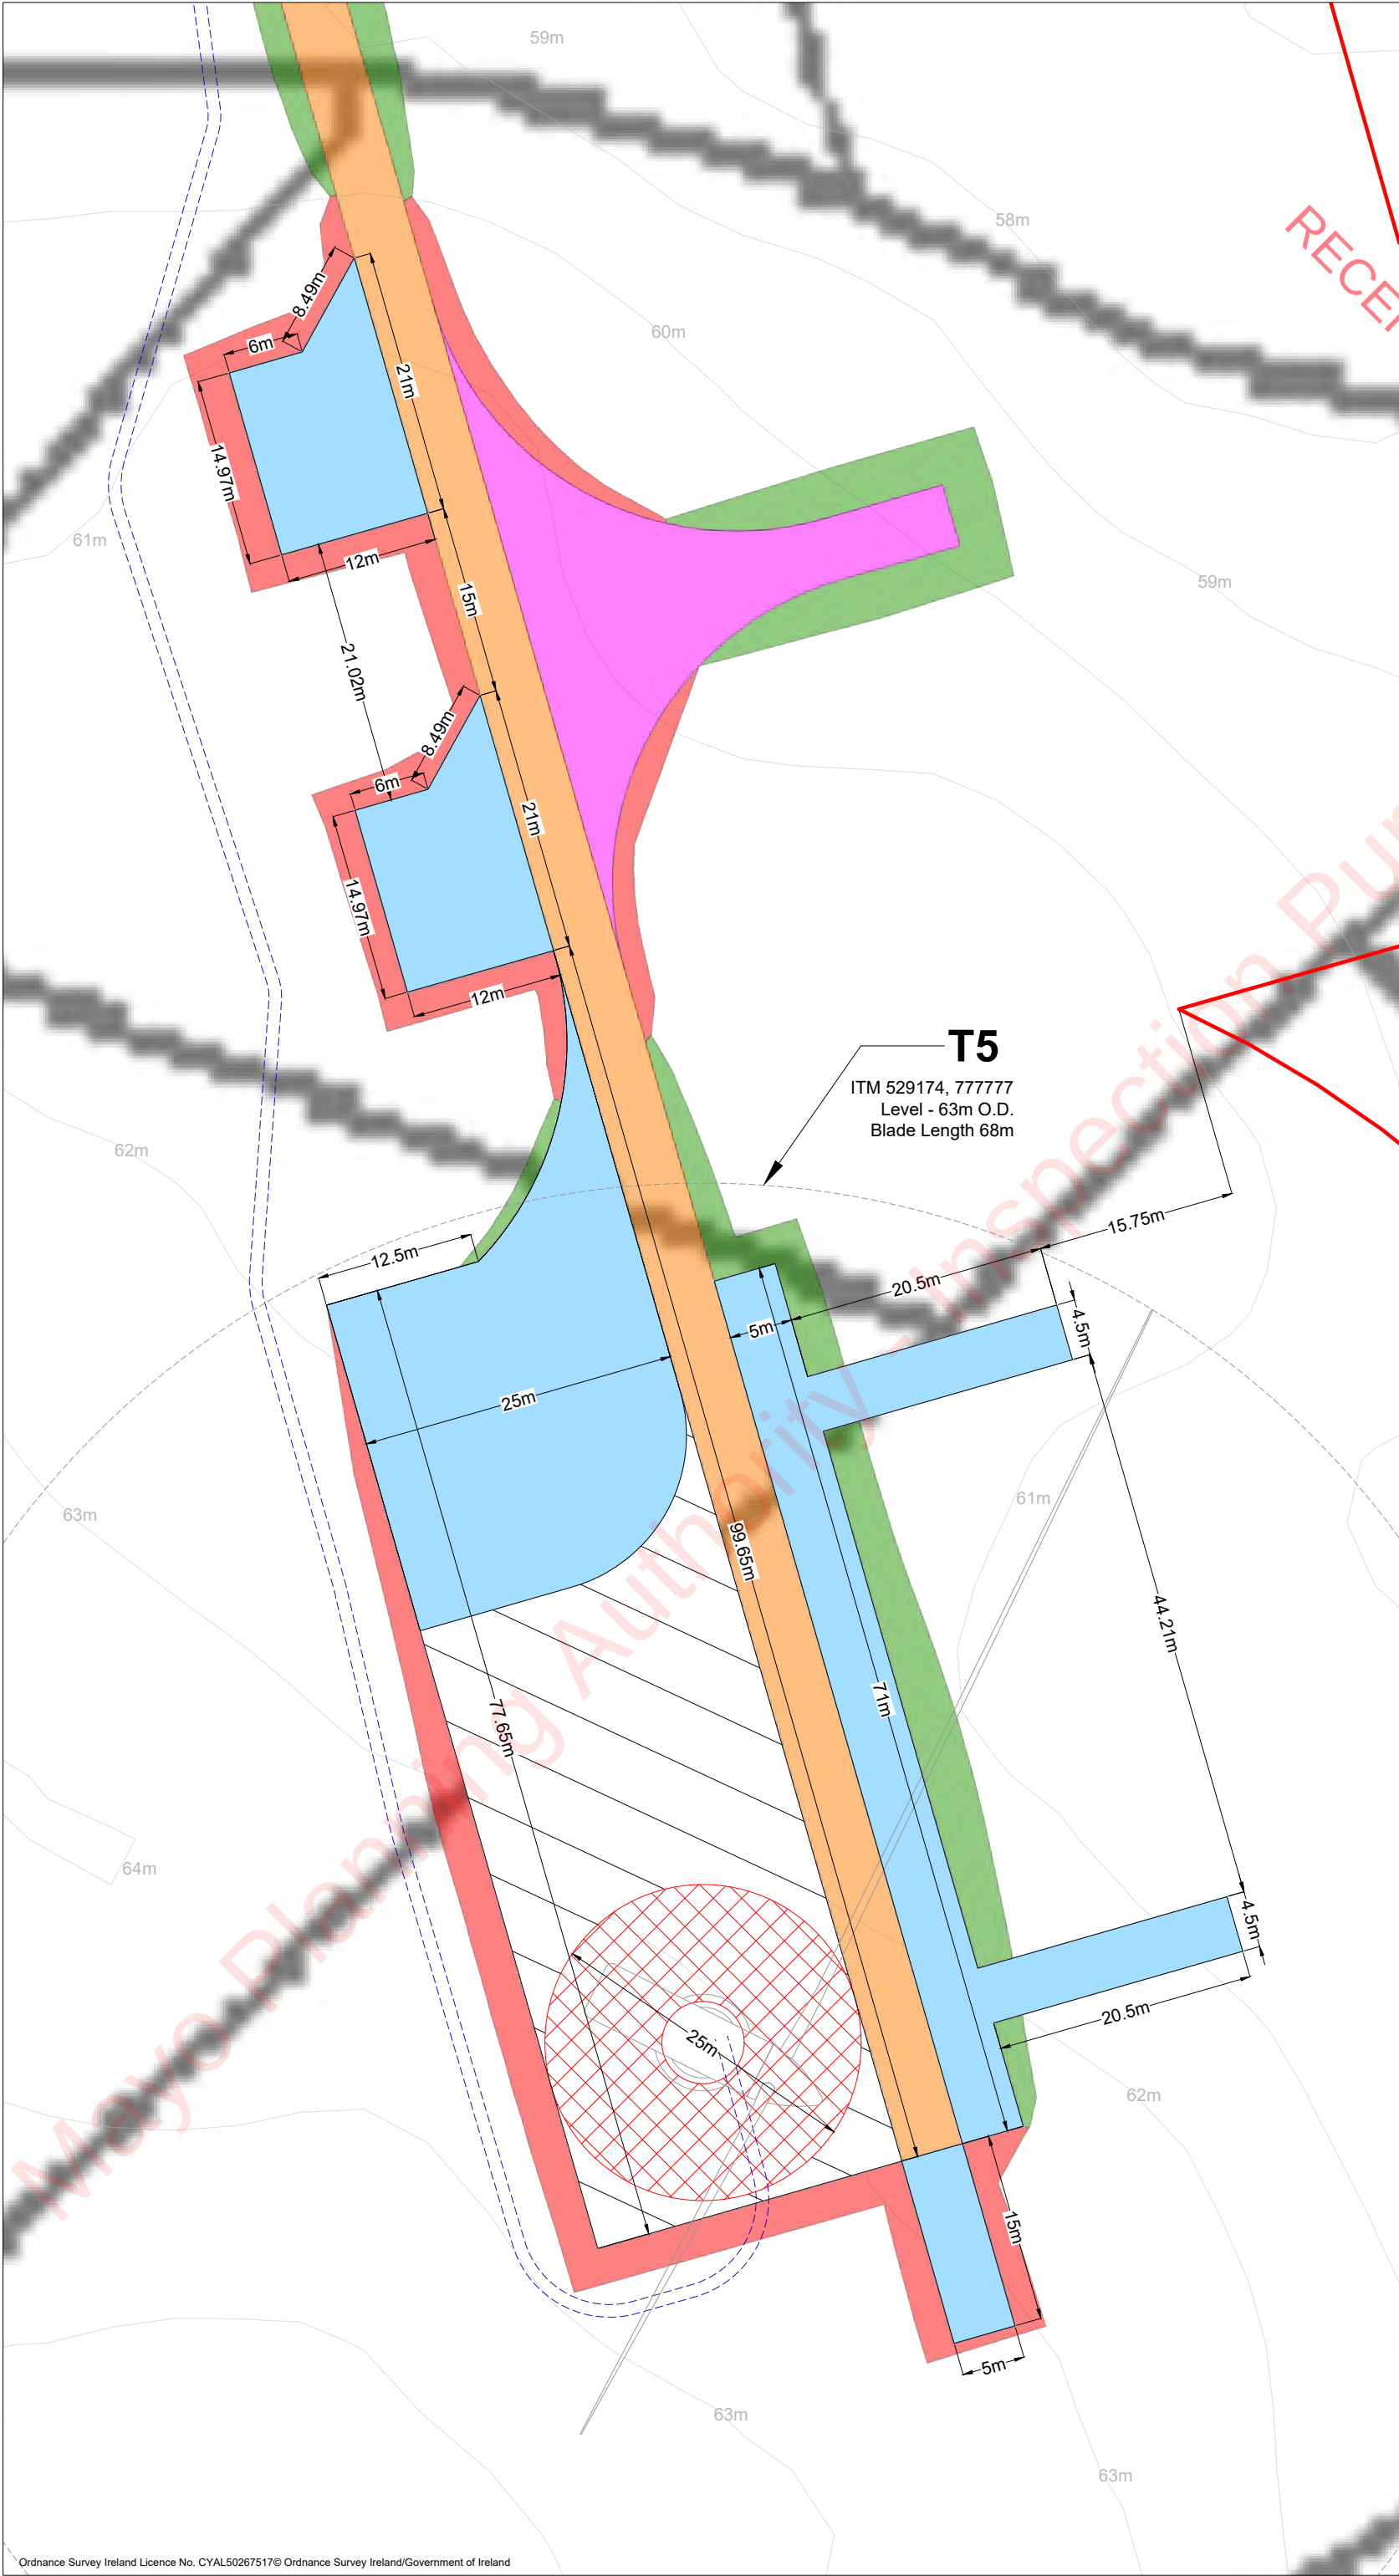

- Project Design Drawing Notes**
1. Drawings issued are for planning application purposes only.
 2. Drawings not to be used for construction/contract conditions.
 3. Copyright, all rights reserved. No part herewith may be copied or reproduced partially or wholly in any form whatsoever without the prior notice of the copyright owner McCarthy Keville O'Sullivan.
 4. Do not scale off this drawing. Figured metric dimensions only should be taken off this drawing.
 5. All contractors, whether main or sub-contractors, must visit the site and are responsible for taking and checking any and all dimensions and levels that relate to the works.
 6. The use of or reliance upon this drawing shall be deemed to be acceptance of these conditions of use unless otherwise agreed in writing, such written agreement to be sought from and issued by the copyright holder to the use or reliance upon this drawing.
 7. Layout plans show typical Turbine rotor diameter as per turbine drawing.
 8. Final levels may vary depending on local ground conditions.

Drawing Legend

- Planning Application Boundary
- Proposed new access track (permanent)
- Temporary Construction Tracks
- Electrical Cable Trench
- Hardstand
- Turbine Foundation
- Turbine Sweep Area
- Cut
- Fill
- Temporary Hardstand Areas

PROJECT TITLE: Cunlaghfadda Green Energy Project			
DRAWING TITLE: Turbine Layout Plan Sheet 5 of 7			
PROJECT No.: 220825	DRAWING No.: 220825 - 04.5	SCALE: 1:500 @ A3	
DRAWN BY: FB	CHECKED BY: GO	DATE: 20.05.2026	REVISION: P03
OS SHEET No.: 2209,2210,2273,2274			

MKO

Email: info@www.mkoireland.ie / Website: www.mkoireland.ie

T6

ITM 528789, 778419
Level - 63m O.D.
Blade Length 68m

- Project Design Drawing Notes**
1. Drawings issued are for planning application purposes only.
 2. Drawings not to be used for construction/contract conditions.
 3. Copyright, all rights reserved. No part herewith may be copied or reproduced partially or wholly in any form whatsoever without the prior notice of the copyright owner McCarthy Keville O'Sullivan.
 4. Do not scale off this drawing. Figured metric dimensions only should be taken off this drawing.
 5. All contractors, whether main or sub-contractors, must visit the site and are responsible for taking and checking any and all dimensions and levels that relate to the works.
 6. The use of or reliance upon this drawing shall be deemed to be acceptance of these conditions of use unless otherwise agreed in writing, such written agreement to be sought from and issued by the copyright holder to the use or reliance upon this drawing.
 7. Layout plans show typical Turbine rotor diameter as per turbine drawing.
 8. Final levels may vary depending on local ground conditions.

- Drawing Legend**
- Planning Application Boundary
 - Proposed new access track (permanent)
 - Electrical Cable Trench
 - Hardstand
 - Turbine Foundation
 - Turbine Sweep Area
 - Cut
 - Fill
 - Proposed Marsh Fritillary Enhancement Areas
 - Temporary Hardstand Areas



PROJECT TITLE:
Cunlaghfadda Green Energy Project


DRAWING TITLE:
**Turbine Layout Plan
Sheet 6 of 7**

PROJECT No.: 220825	DRAWING No.: 220825 - 04.6	SCALE: 1:500 @ A3
DRAWN BY: FB	CHECKED BY: GO	DATE: 20.05.2026
OS SHEET No.:		REVISION.: P03

2209,2210,2273,2274



Email: info@www.mkoireland.ie /Website: www.mkoireland.ie

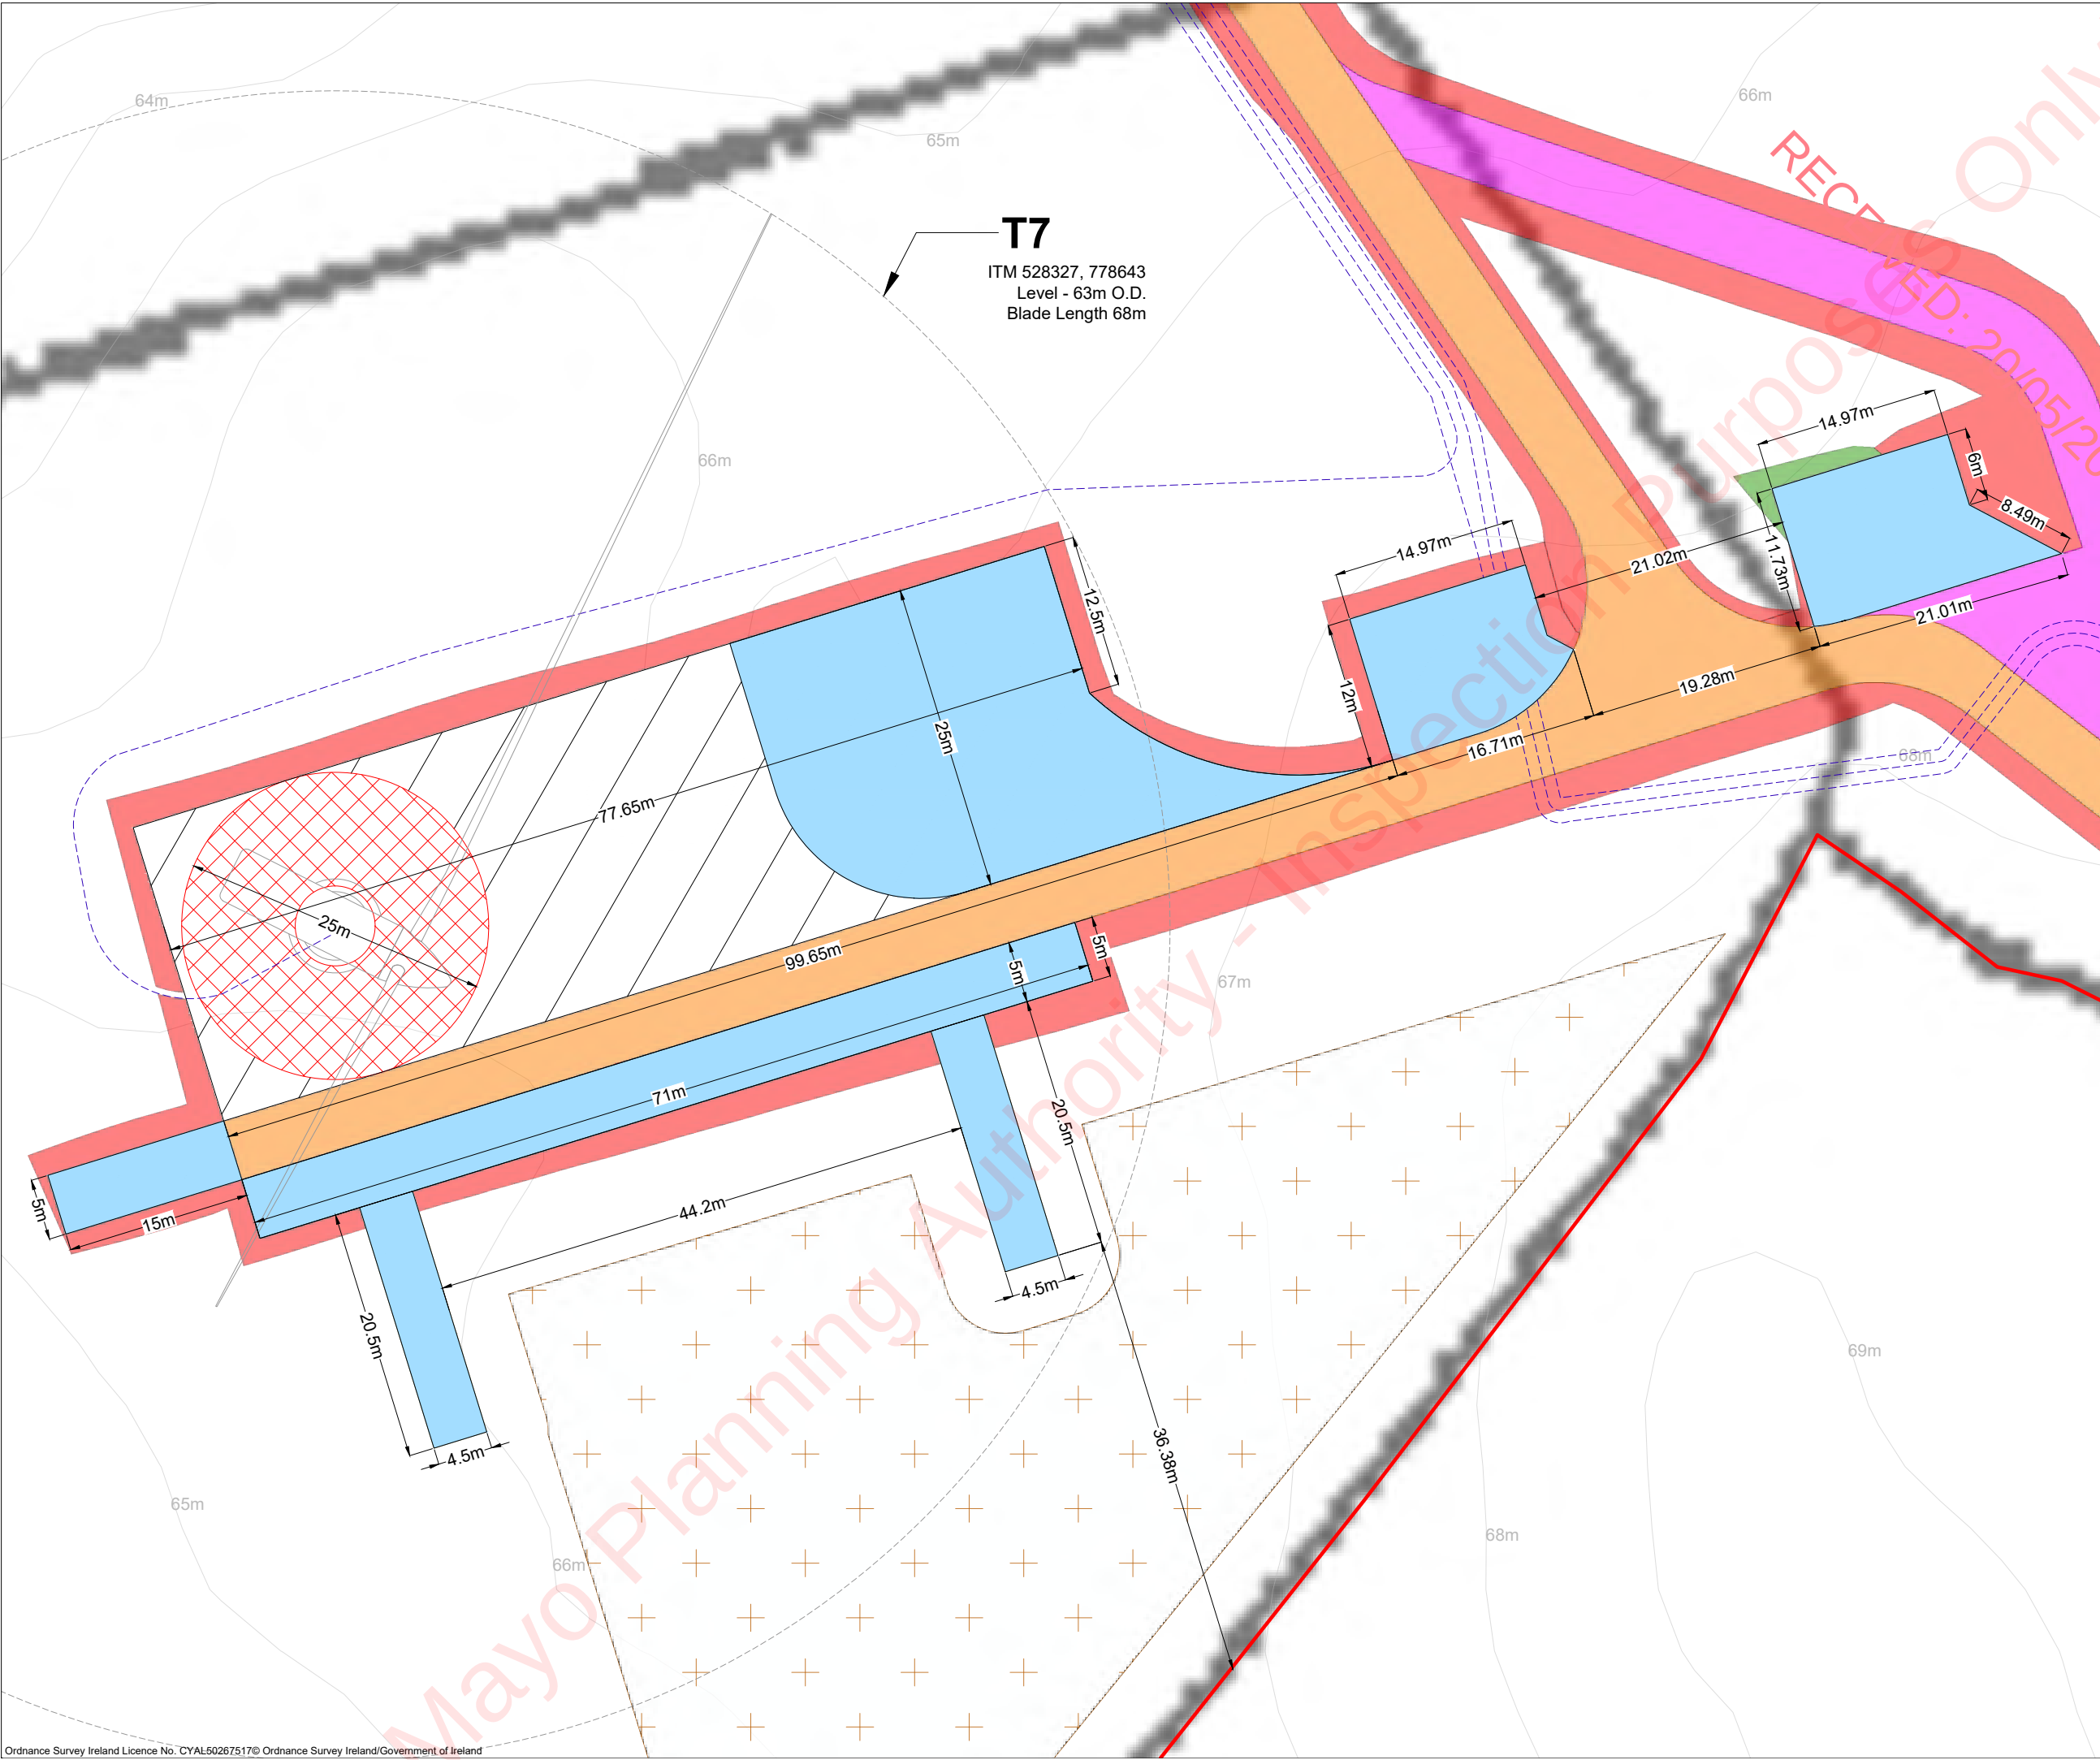

- Project Design Drawing Notes**
1. Drawings issued are for planning application purposes only.
 2. Drawings not to be used for construction/contract conditions.
 3. Copyright, all rights reserved. No part herewith may be copied or reproduced partially or wholly in any form whatsoever without the prior notice of the copyright owner McCarthy Keville O'Sullivan.
 4. Do not scale off this drawing. Figured metric dimensions only should be taken off this drawing.
 5. All contractors, whether main or sub-contractors, must visit the site and are responsible for taking and checking any and all dimensions and levels that relate to the works.
 6. The use of or reliance upon this drawing shall be deemed to be acceptance of these conditions of use unless otherwise agreed in writing, such written agreement to be sought from and issued by the copyright holder to the use or reliance upon this drawing.
 7. Layout plans show typical Turbine rotor diameter as per turbine drawing.
 8. Final levels may vary depending on local ground conditions.

Drawing Legend

- Planning Application Boundary
- Proposed new access track (permanent)
- Temporary Construction Tracks
- Electrical Cable Trench
- Hardstand
- Turbine Foundation
- Turbine Sweep Area
- Peat and Spoil Management Areas
- Cut
- Fill
- Temporary Hardstand Areas



PROJECT TITLE:
Cunlaghfadda Green Energy Project

DRAWING TITLE:
**Turbine Layout Plan
Sheet 7 of 7**

PROJECT No.: 220825	DRAWING No.: 220825 - 04.7	SCALE: 1:500 @ A3
DRAWN BY: FB	CHECKED BY: GO	DATE: 20.05.2026
REVISION.: P03		

OS SHEET No.:
2209,2210,2273,2274

MKO

Email: info@www.mkoireland.ie/Website: www.mkoireland.ie