


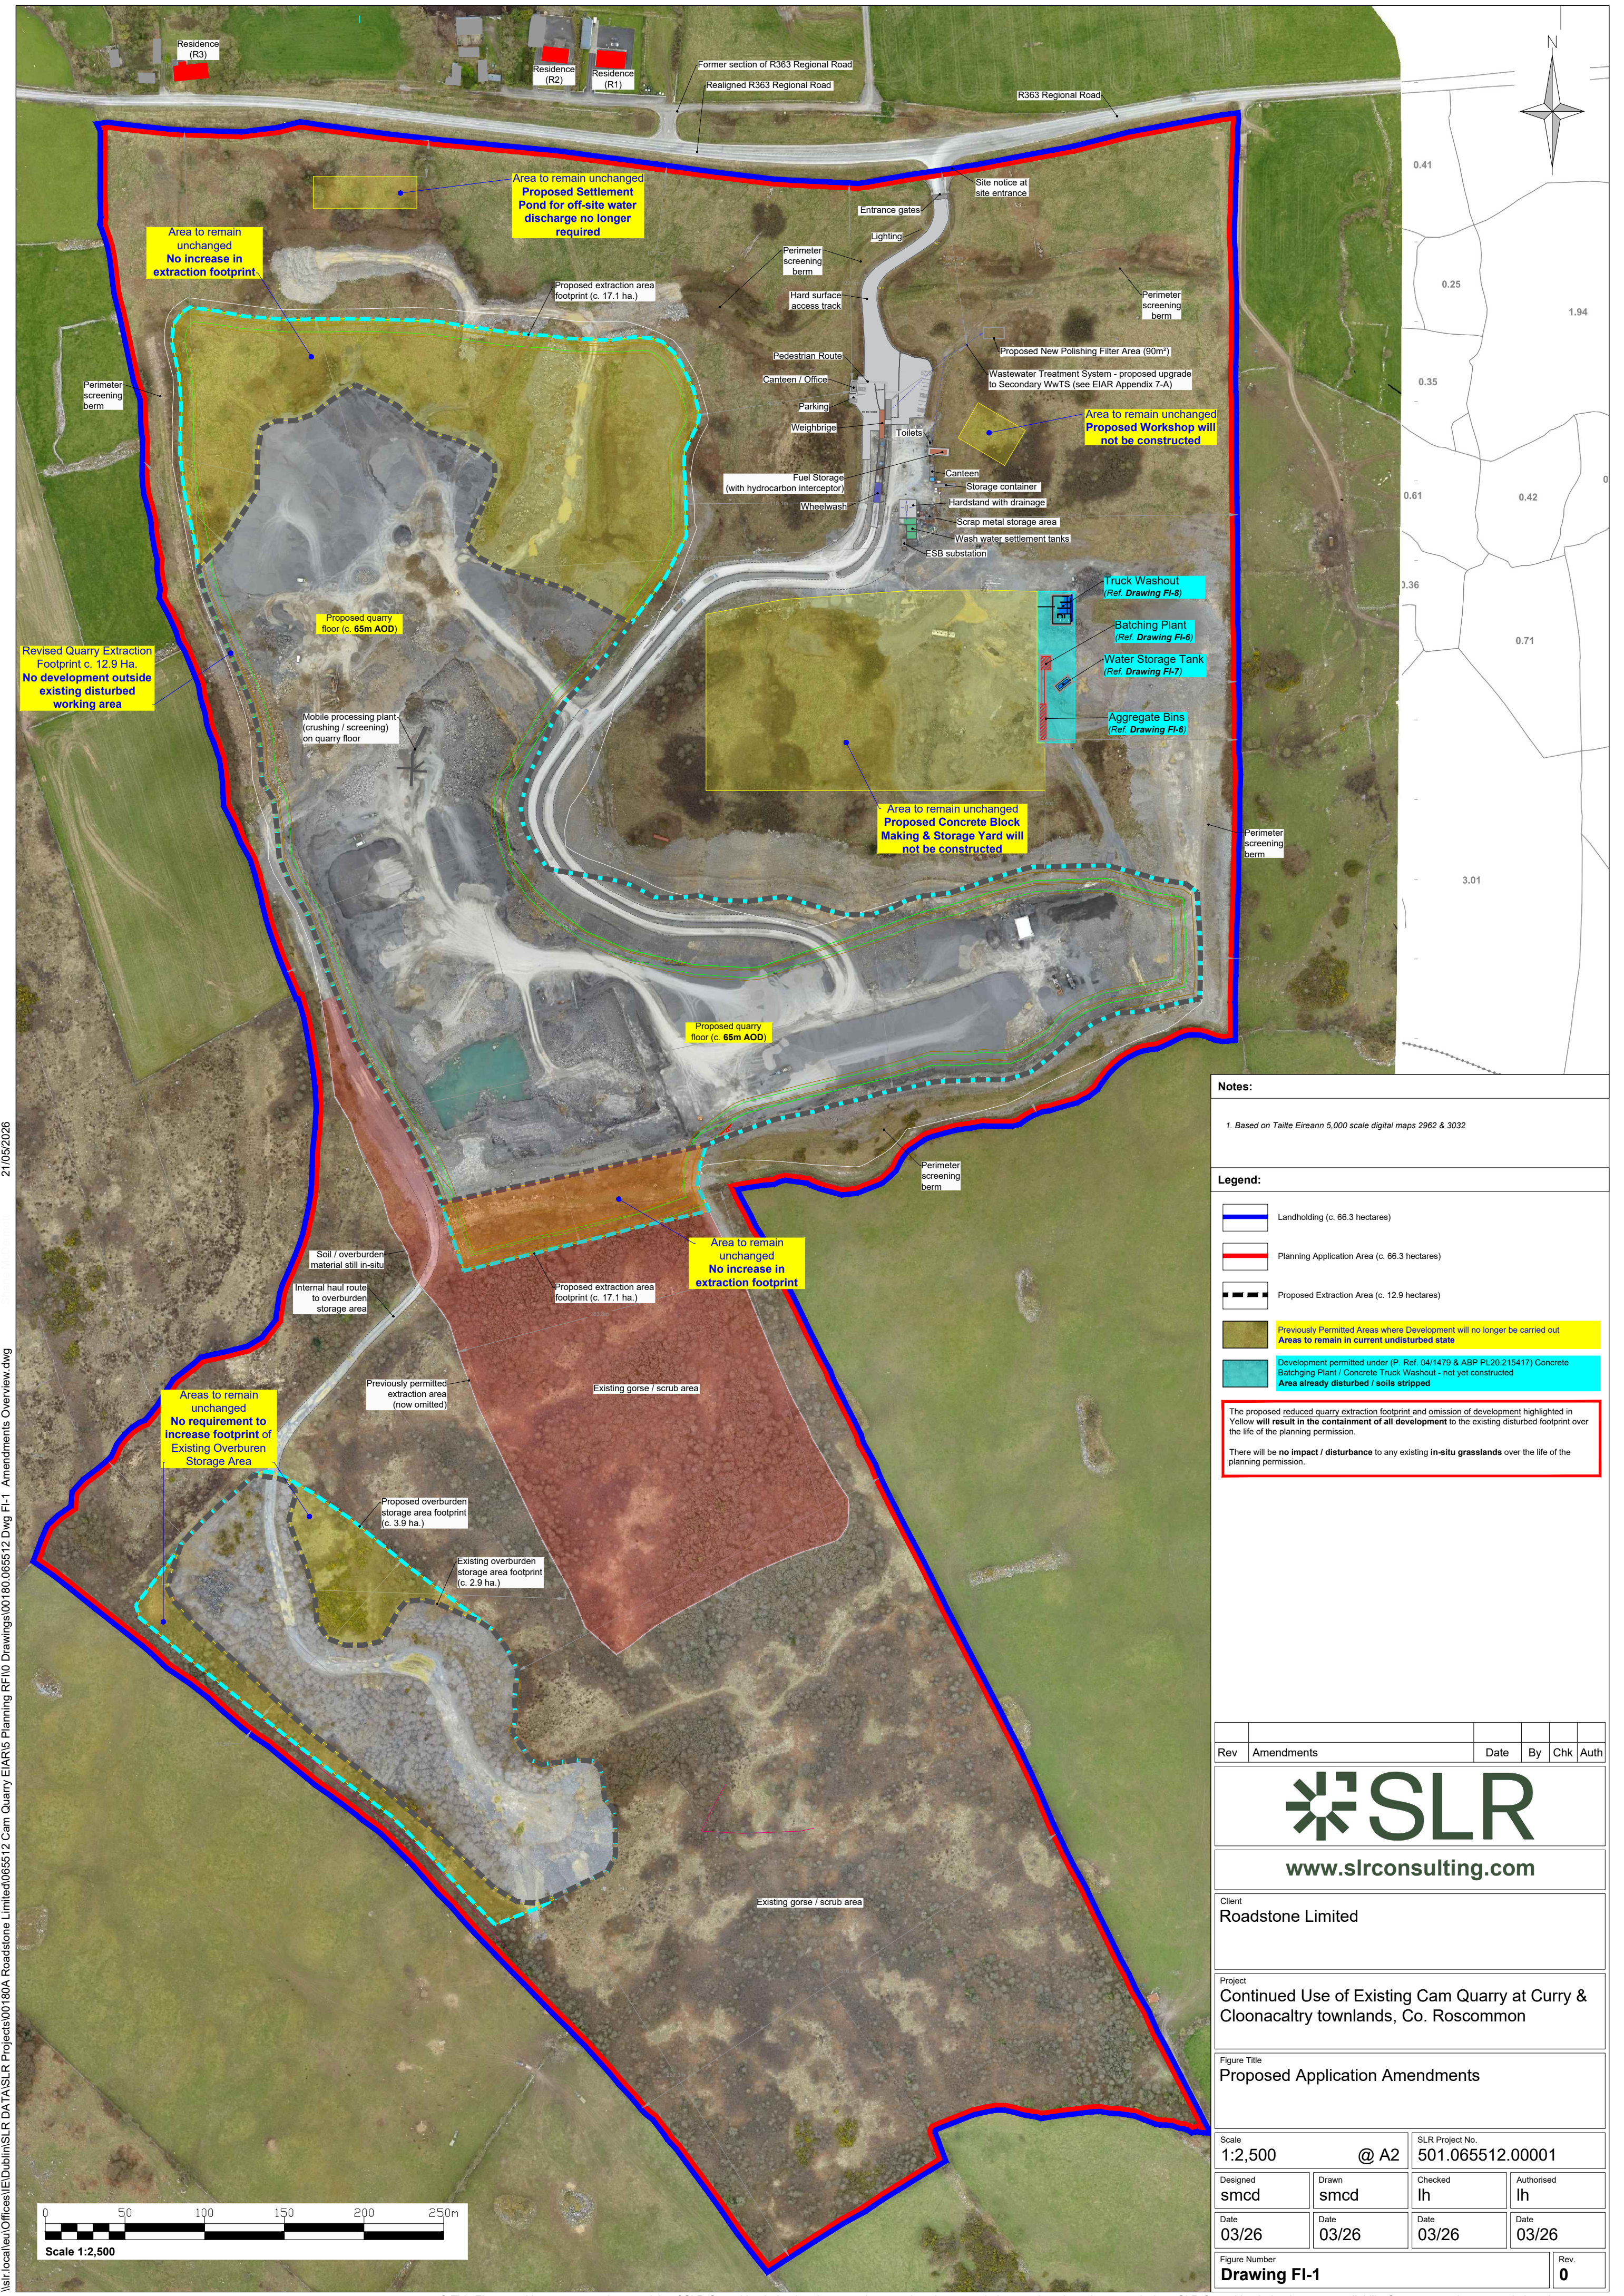

Notes:

1. Based on Tailte Éireann 5,000 scale digital maps 2962 & 3032

Legend:

Landholding (c. 66.3 hectares)

Planning Application Area (c. 66.3 hectares)

Proposed Extraction Area (c. 12.9 hectares)

Previously Permitted Areas where Development will no longer be carried out
Areas to remain in current undisturbed state

Development permitted under (P. Ref. 04/1479 & ABP PL20.215417) Concrete
Batching Plant / Concrete Truck Washout - not yet constructed
Area already disturbed / soils stripped

The proposed reduced quarry extraction footprint and omission of development highlighted in Yellow will result in the containment of all development to the existing disturbed footprint over the life of the planning permission.

There will be no impact / disturbance to any existing in-situ grasslands over the life of the planning permission.

Rev	Amendments	Date	By	Chk	Auth
SLR www.slrconsulting.com					
Client Roadstone Limited					
Project Continued Use of Existing Cam Quarry at Curry & Cloonacally townlands, Co. Roscommon					
Figure Title Proposed Application Amendments					
Scale 1:2,500 @ A2		SLR Project No. 501.065512.00001			
Designed smcd	Drawn smcd	Checked lh	Authorised lh		
Date 03/26	Date 03/26	Date 03/26	Date 03/26		
Figure Number Drawing FI-1					Rev. 0

21/05/2026
\\lr.local\au\Offices\IE\Dublin\SLR DATA\SLR Projects\00180\065512 Cam Quarry EIA\RS Planning RFI\0 Drawings\00180\065512 Dwg FI-1 Amendments Overview.dwg