


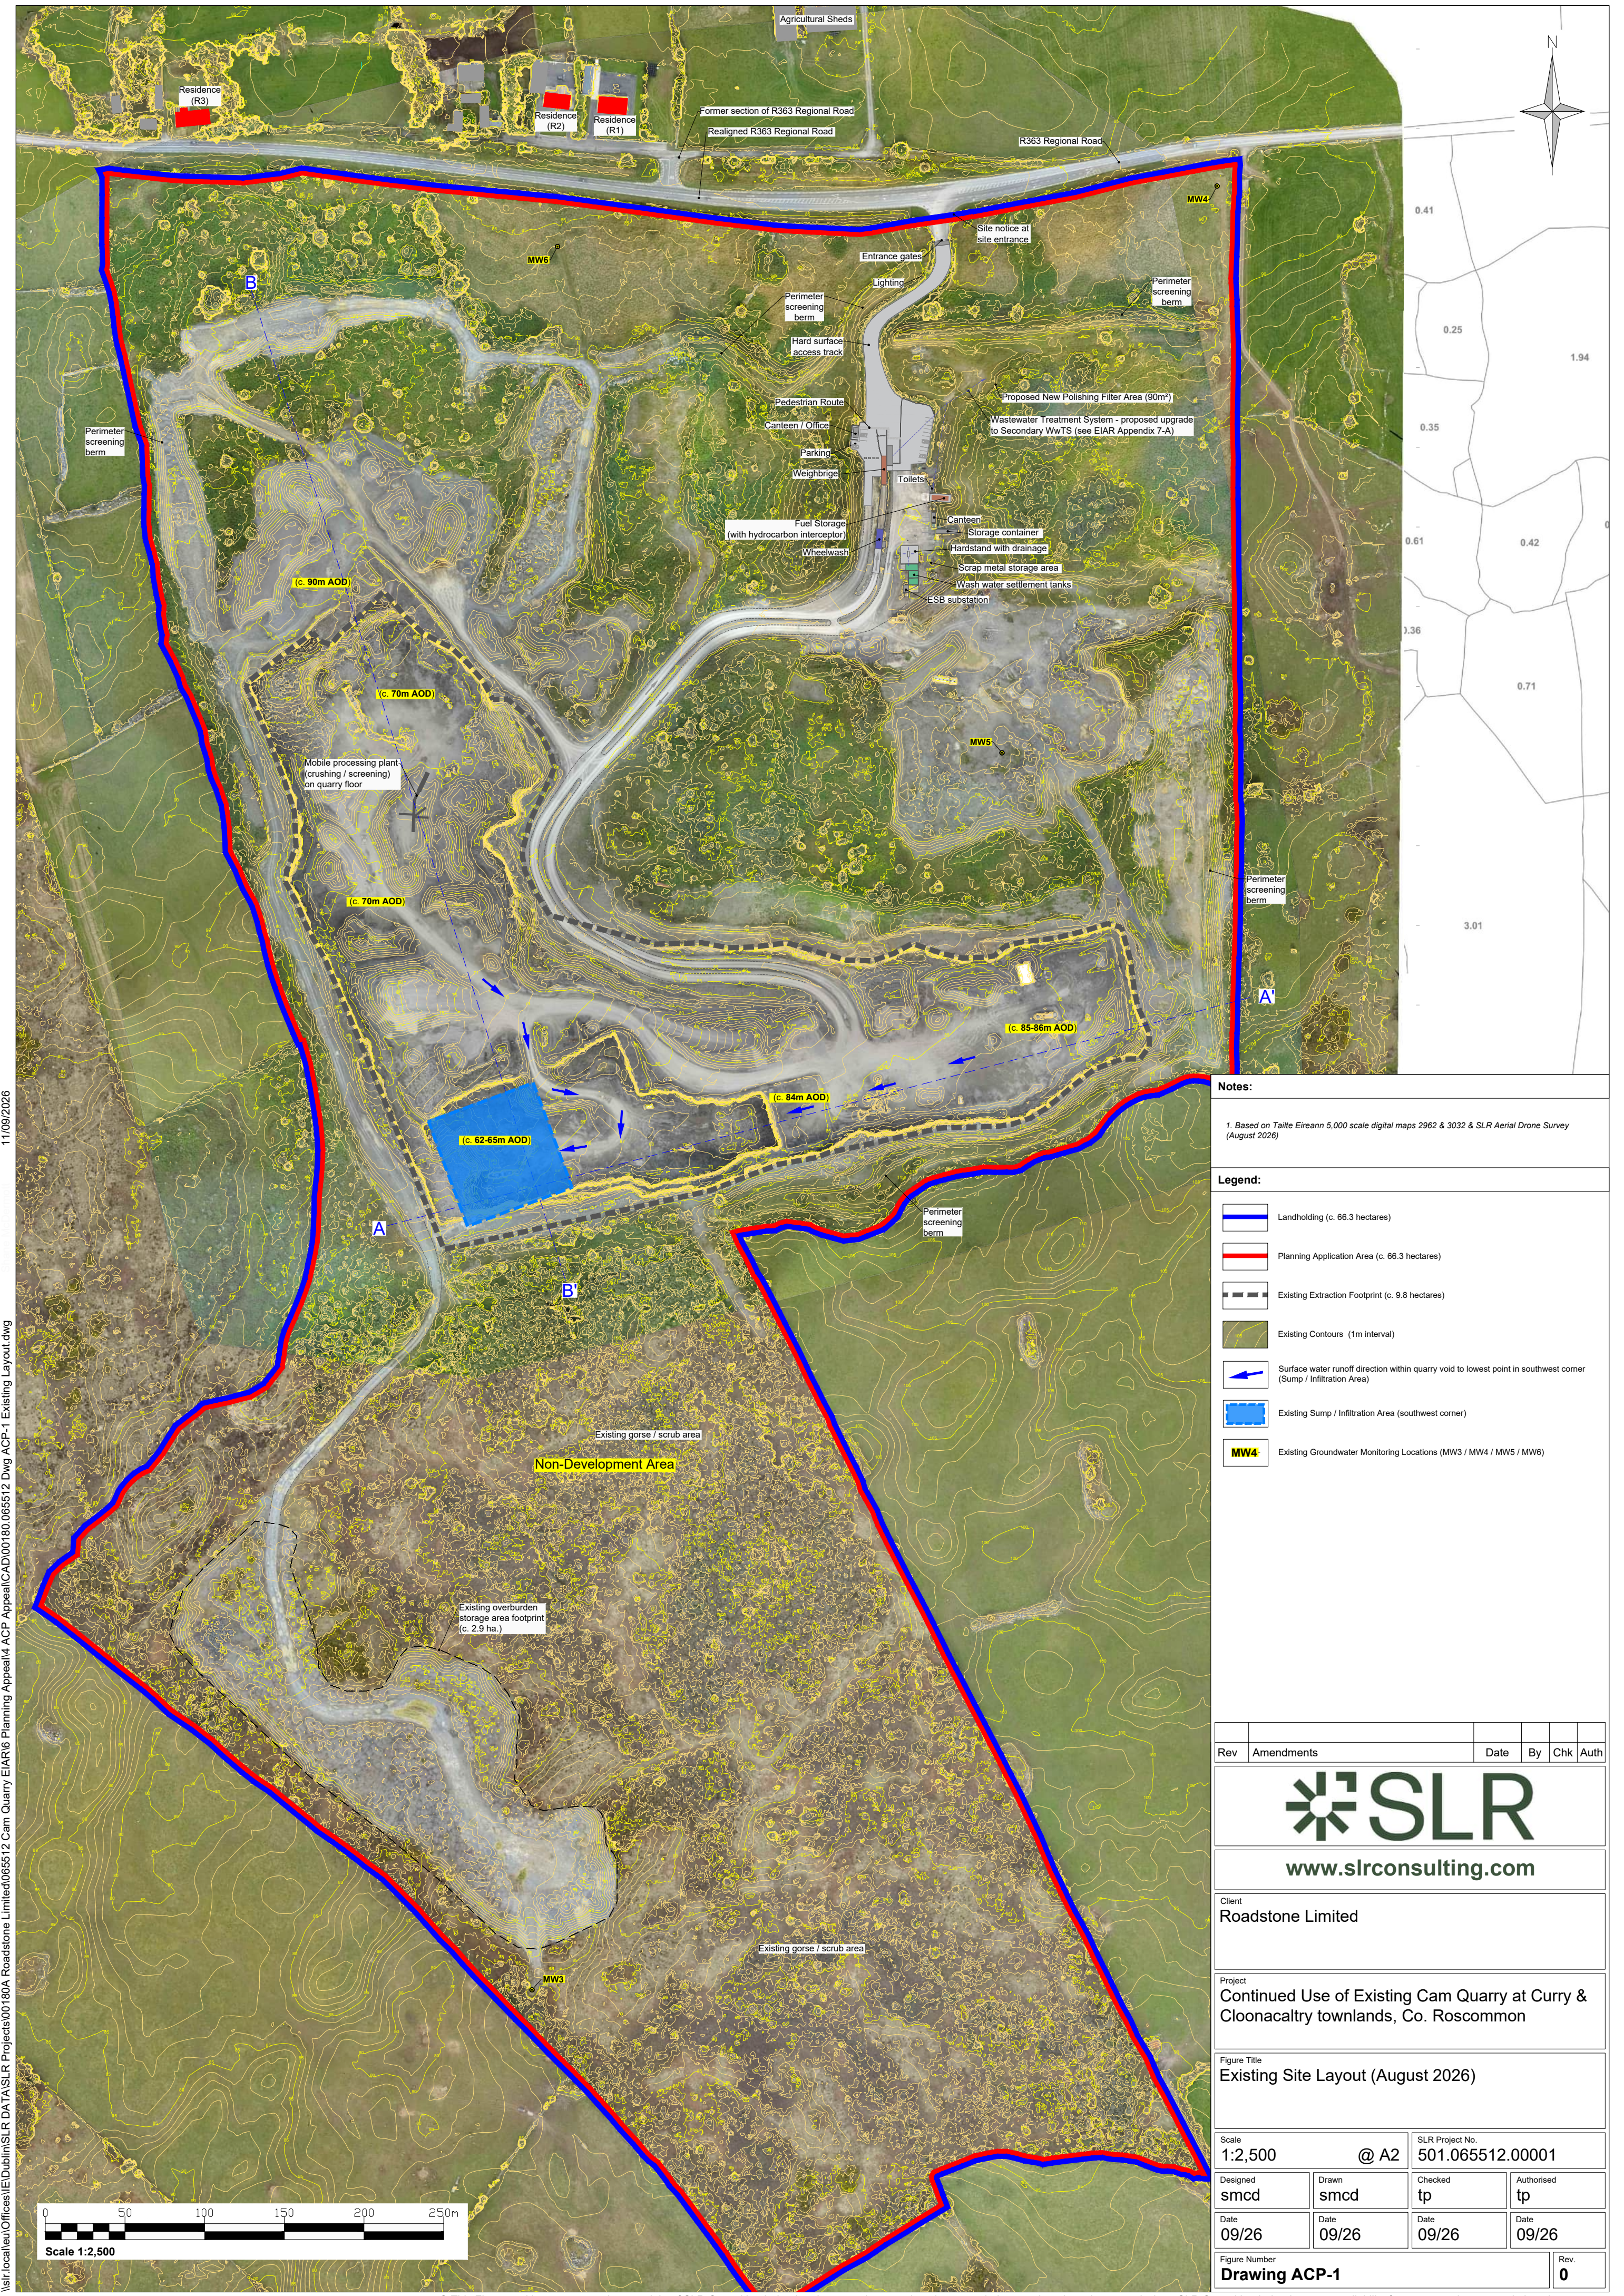

11/09/2026

\\slr.local\au\Offices\IE\Dublin\SLR DATA\SLR Projects\00180A Roadstone Limited\065512 Cam Quarry EIA\6 Planning Appeal\4 ACP Appeal\CAD\00180.065512 Dwg ACP-1 Existing Layout.dwg

Notes:

1. Based on Tailte Éireann 5,000 scale digital maps 2962 & 3032 & SLR Aerial Drone Survey (August 2026)

Legend:

- Landholding (c. 66.3 hectares)
- Planning Application Area (c. 66.3 hectares)
- Existing Extraction Footprint (c. 9.8 hectares)
- Existing Contours (1m interval)
- Surface water runoff direction within quarry void to lowest point in southwest corner (Sump / Infiltration Area)
- Existing Sump / Infiltration Area (southwest corner)
- Existing Groundwater Monitoring Locations (MW3 / MW4 / MW5 / MW6)

Rev	Amendments	Date	By	Chk	Auth
SLR www.slrconsulting.com					
Client Roadstone Limited					
Project Continued Use of Existing Cam Quarry at Curry & Cloonacally townlands, Co. Roscommon					
Figure Title Existing Site Layout (August 2026)					
Scale 1:2,500 @ A2		SLR Project No. 501.065512.00001			
Designed smcd	Drawn smcd	Checked tp	Authorised tp		
Date 09/26	Date 09/26	Date 09/26	Date 09/26		
Figure Number Drawing ACP-1					Rev. 0