


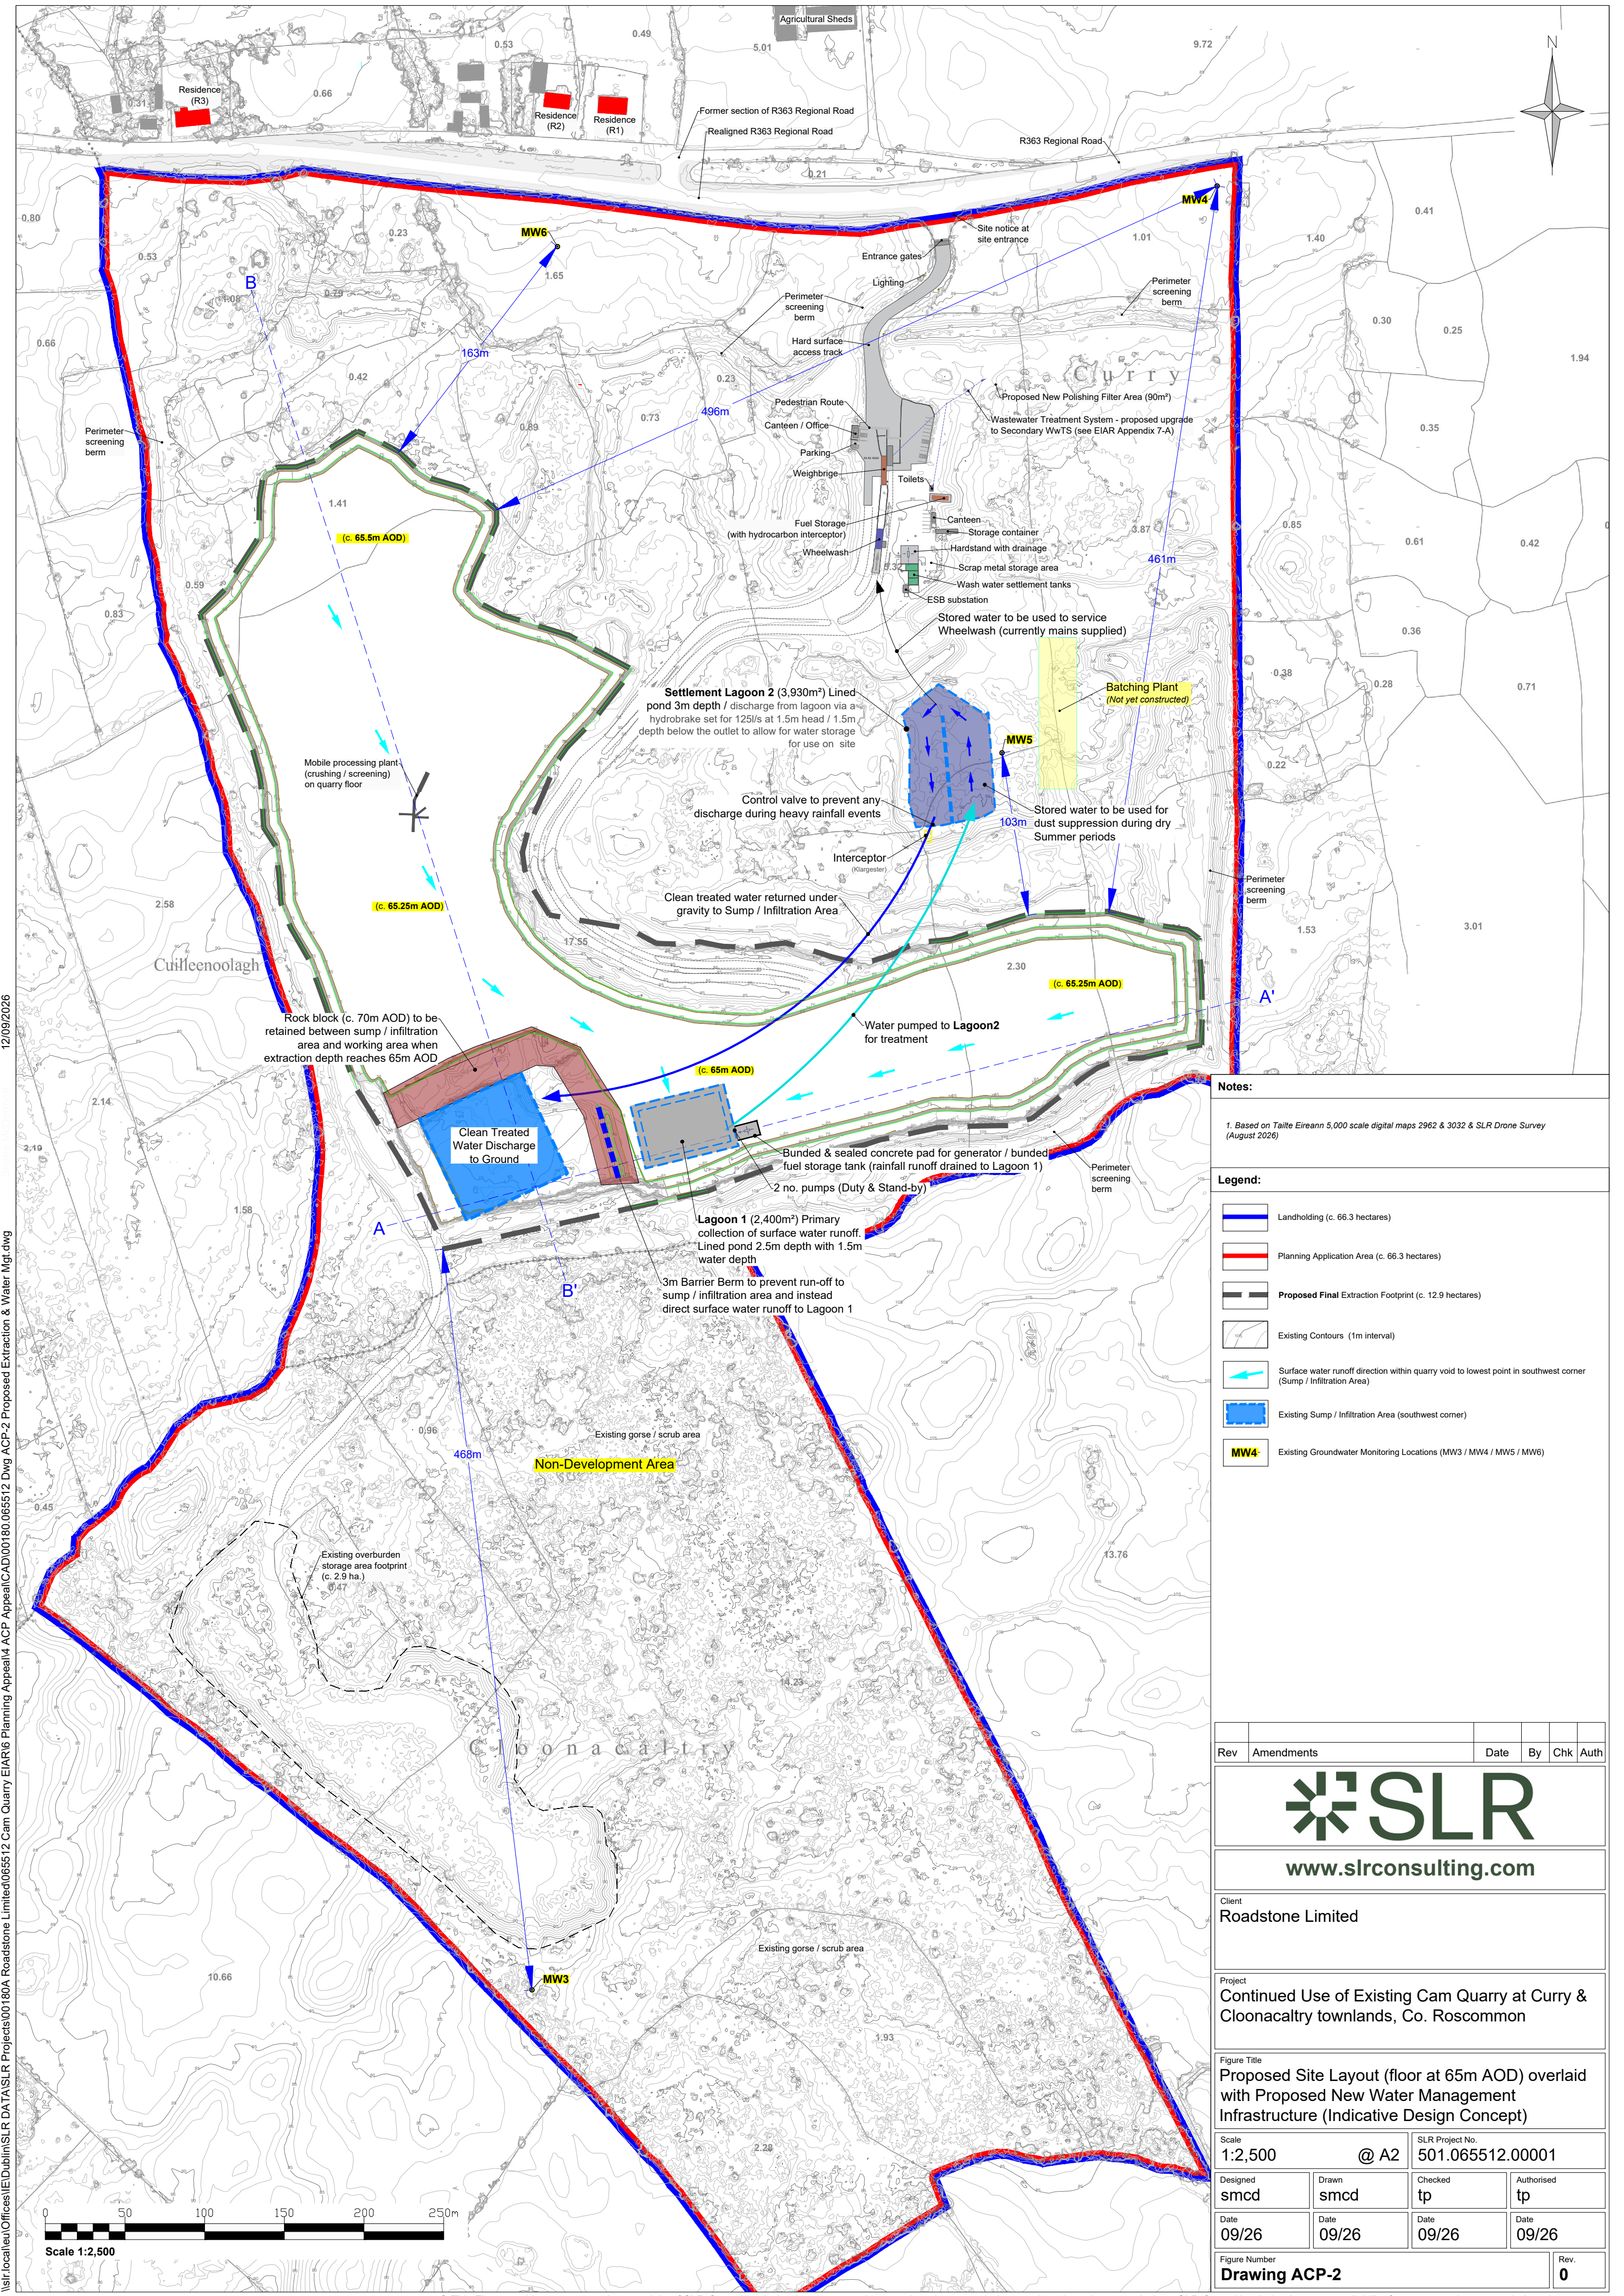

12/09/2026

\\slr.local\au\Offices\IE\Dublin\SLR DATA\SLR Projects\00180A Roadstone Limited\065512 Cam Quarry EIAR\6 Planning Appeal\4 ACP Appeal\CAD\00180.065512 Dwg ACP-2 Proposed Extraction & Water Mgt.dwg

Notes:

1. Based on *Tailte Éireann* 5,000 scale digital maps 2962 & 3032 & SLR Drone Survey (August 2026)

Legend:

Landholding (c. 66.3 hectares)

Planning Application Area (c. 66.3 hectares)

Proposed Final Extraction Footprint (c. 12.9 hectares)

Existing Contours (1m interval)

Surface water runoff direction within quarry void to lowest point in southwest corner (Sump / Infiltration Area)

Existing Sump / Infiltration Area (southwest corner)

MW4

Existing Groundwater Monitoring Locations (MW3 / MW4 / MW5 / MW6)

|   |               |               |                  |                                     |      |
|---|---------------|---------------|------------------|-------------------------------------|------|
| Rev   | Amendments    | Date          | By               | Chk                                 | Auth |
| <div><div><div></div></div><div>SLR</div></div> <div>www.slrconsulting.com</div>                                                               |               |               |                  |                                     |      |
| Client<br>Roadstone Limited   |               |               |                  |                                     |      |
| Project<br>Continued Use of Existing Cam Quarry at Curry & Cloonacaltry townlands, Co. Roscommon                                               |               |               |                  |                                     |      |
| Figure Title<br>Proposed Site Layout (floor at 65m AOD) overlaid with Proposed New Water Management Infrastructure (Indicative Design Concept) |               |               |                  |                                     |      |
| Scale<br>1:2,500   |               | @ A2          |                  | SLR Project No.<br>501.065512.00001 |      |
| Designed<br>smcd   | Drawn<br>smcd | Checked<br>tp | Authorised<br>tp |                                     |      |
| Date<br>09/26   | Date<br>09/26 | Date<br>09/26 | Date<br>09/26    |                                     |      |
| Figure Number<br>Drawing ACP-2   |               |               |                  | Rev.<br>0                           |      |