


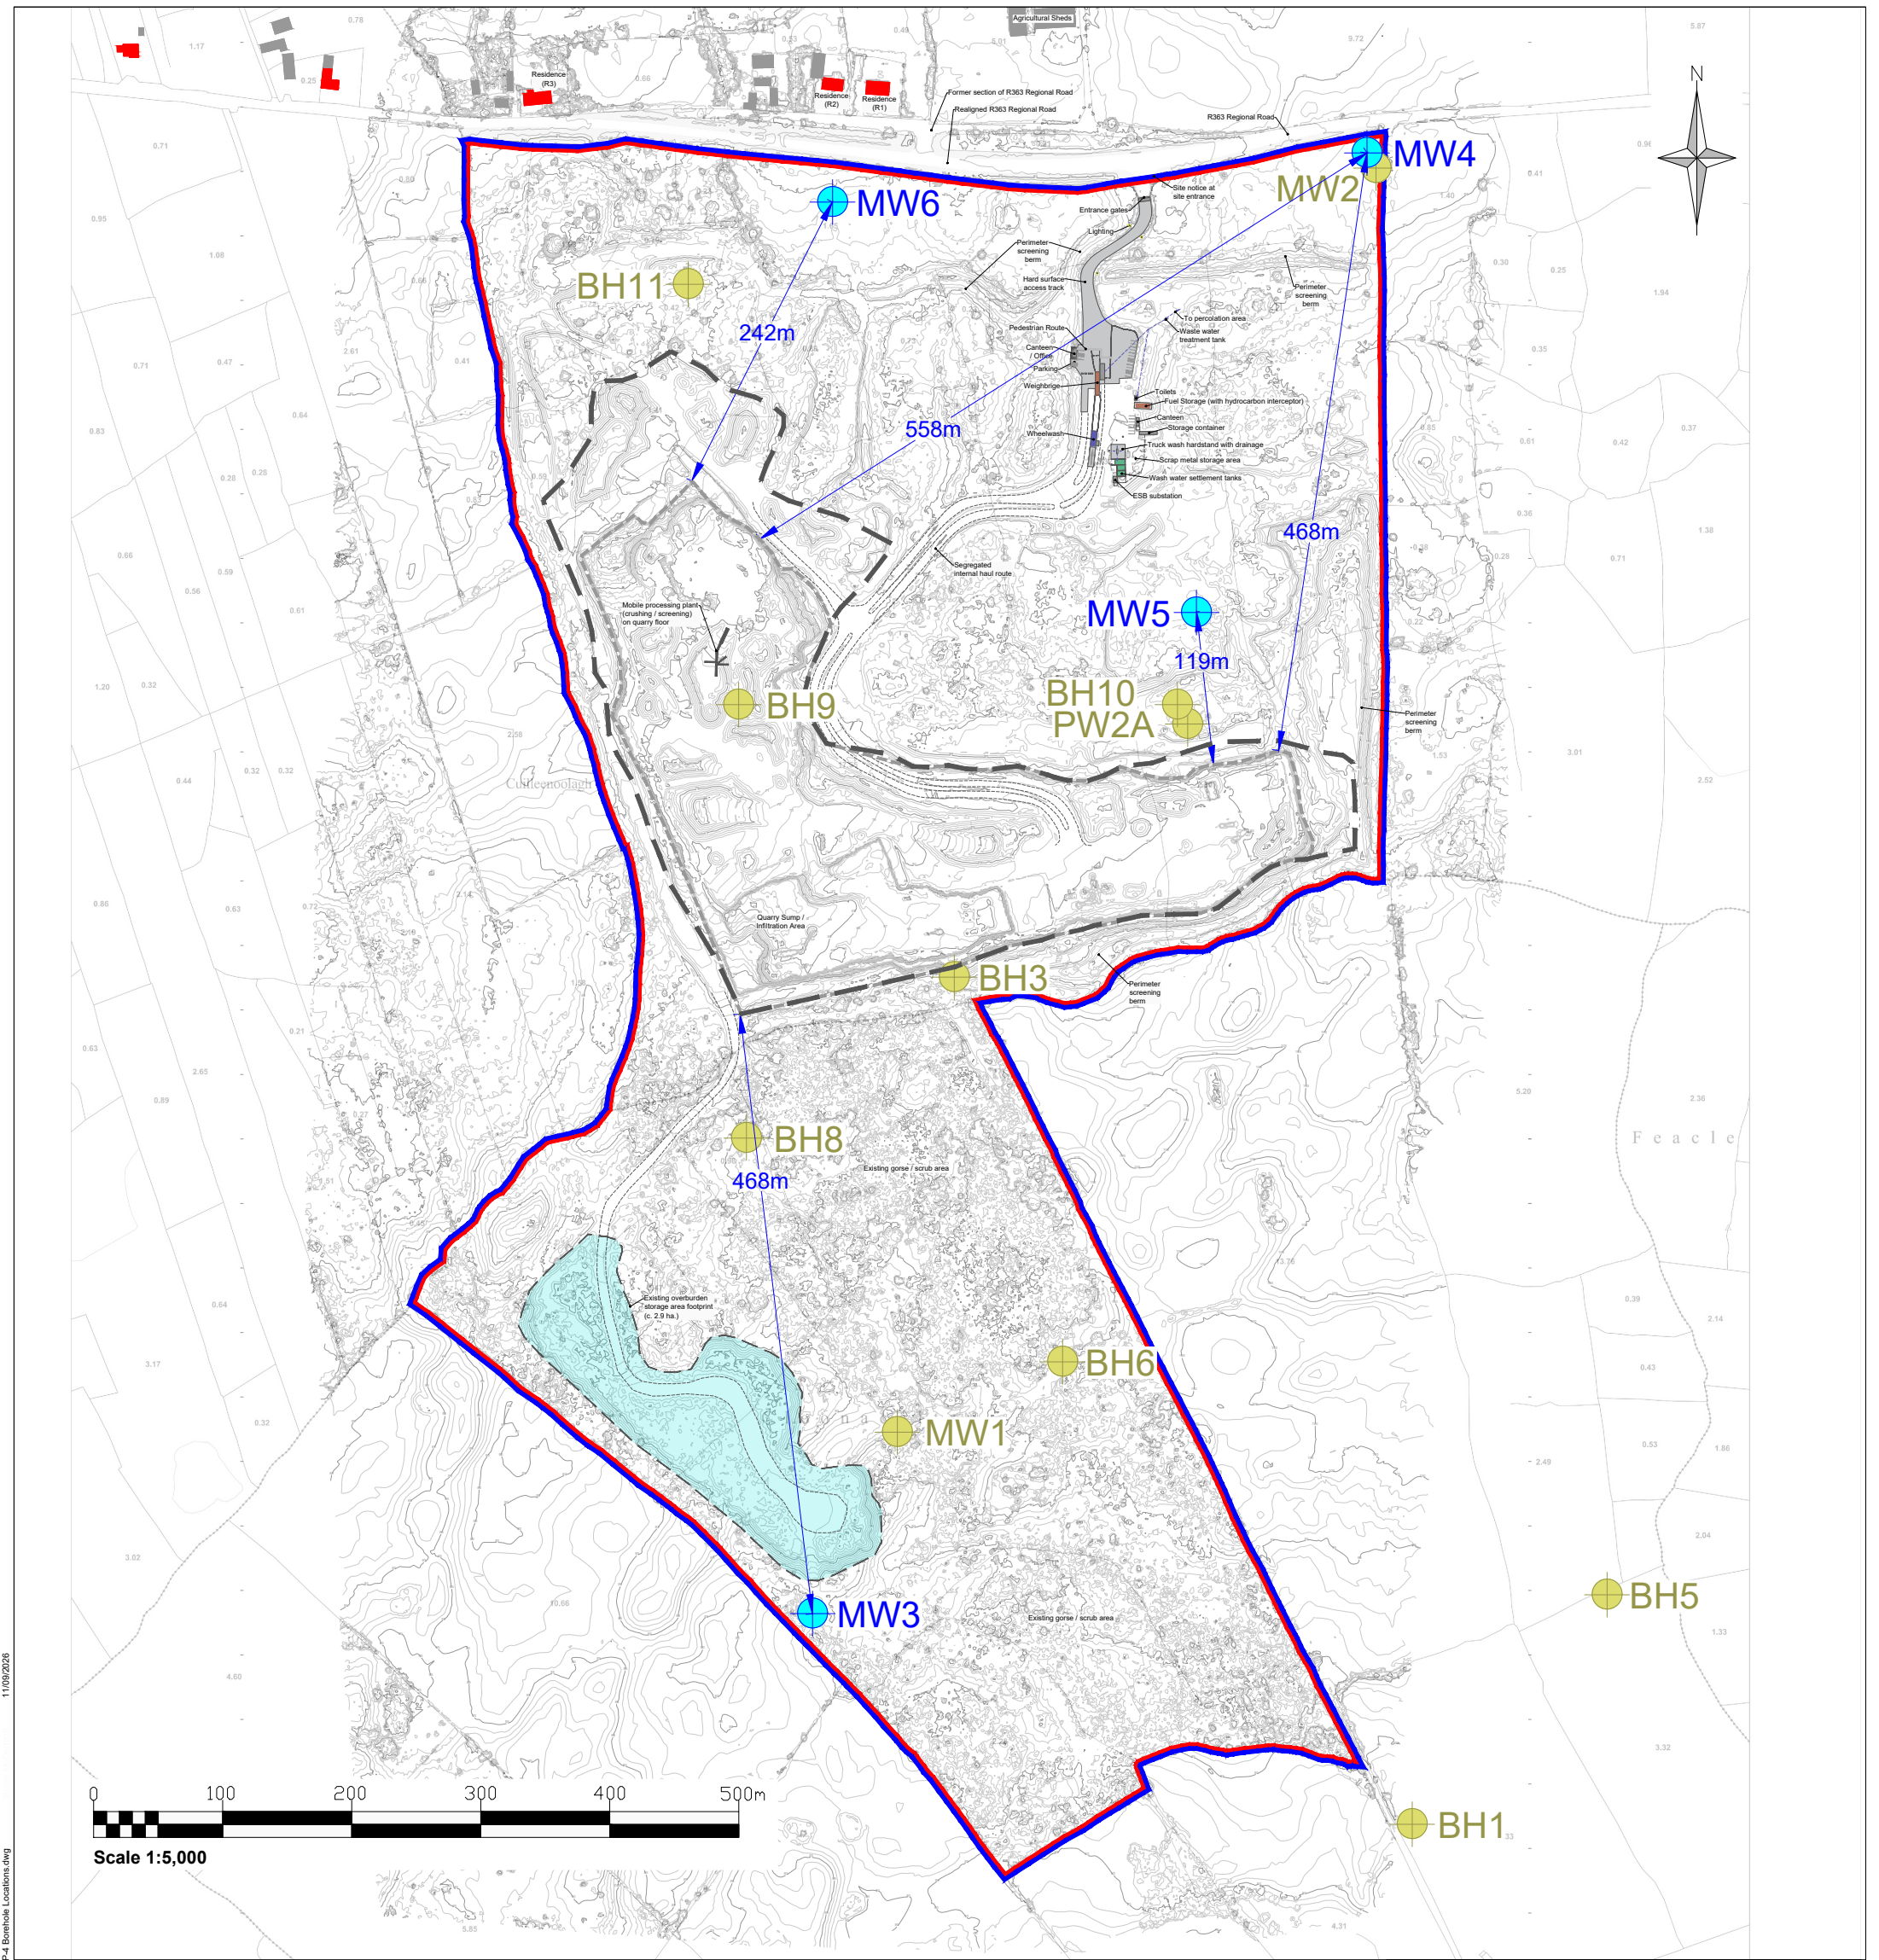

11/09/2028

\\slr-local\slr\Projects\001804\Roadstone Limited\06512 Cam Quarry EIA\66 Planning App\ACP Appeal\06512 Dwg ACP-4 Borehole Locations.dwg

Notes:

1. Based on 6 inch scale Tailte Eireann Discovery raster mapiing RN047, RN048, RN050, RN051

Legend:

- Landholding (c. 66.3 hectares)
- Planning Application Area (c. 66.3 hectares)
- Existing Extraction Area (c. 9.8 hectares)
- Proposed Extraction Area (c. 12.9 hectares)
- Area part of Planning Permission 04/1479 & ABP PL20.215417 (c. 1.7 hectares) over which the public road was realigned
- Area of existing overburden storage (c. 2.9 hectares)
- Residence Locations
- Concrete hard surface areas
- Ancillary Site Facilities
- Contours (1m interval)
- 2023 Boreholes - Current Groundwater Monitoring Well Locations
- 2003-2004 Boreholes - Decommissioned

Rev	Amendments	Date	By	Chk	Auth
www.slrconsulting.com					
Client Roadstone Limited					
Project Continued Use of Existing Cam Quarry at Curry & Cloonacaltry townlands, Co. Roscommon					
Figure Title Borehole Locations & GW Monitoring Wells Map					
Scale 1:5,000		@ A3		SLR Project No. 501.065512.00001	
Designed mcob	Drawn mcob	Checked pg	Authorised pg		
Date 09/26	Date 09/26	Date 09/26	Date 09/26		
Figure Number Figure ACP-4					Rev. 0