


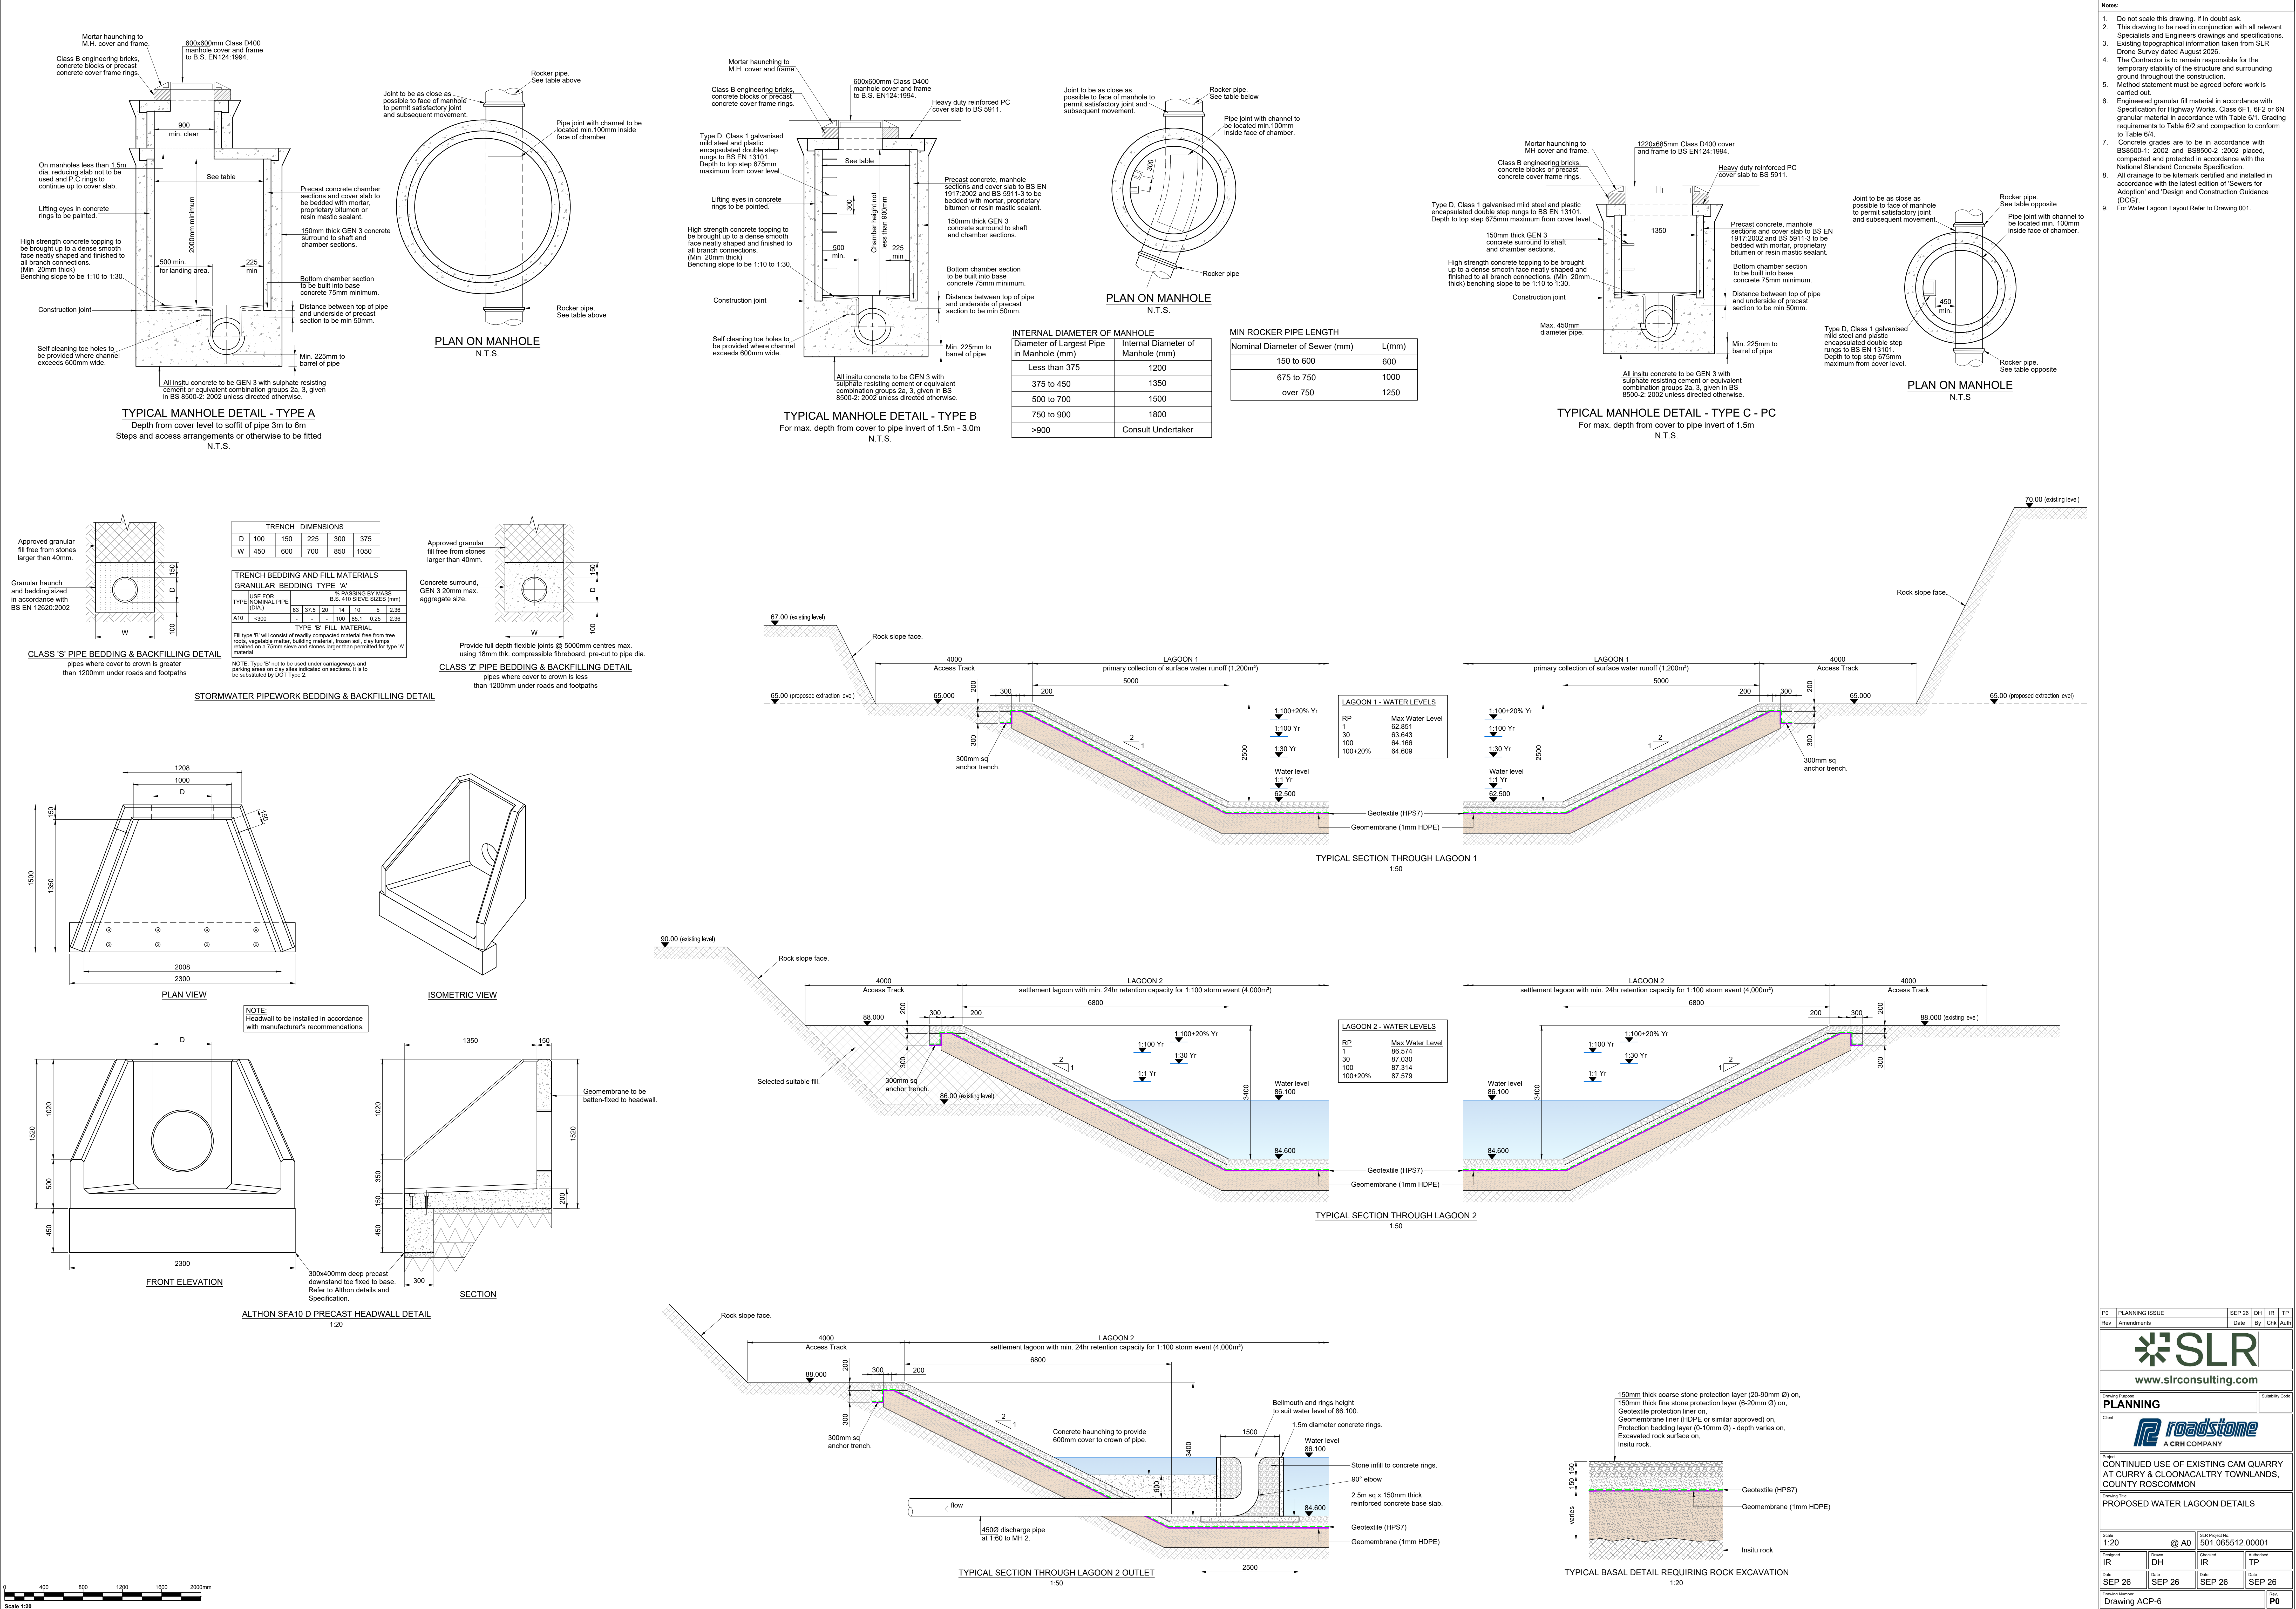

PLANNING

Client: roadstone A CBH COMPANY

Project: CONTINUED USE OF EXISTING CAM QUARRY AT CURRY & CLOONACALTRY TOWNLANDS, COUNTY ROSCOMMON

Drawing Title: PROPOSED WATER LAGOON DETAILS

Scale: 1:20

Drawn: @ AD

Checked: IR

Design: IR

Date: SEP 26

Author: TP

Date: SEP 26

Project No: 501.065512.00001

Drawing No: Drawing ACP-6

Rev: P0