

Project

Ringaskiddy Resource Recovery Centre

Figure 10.1

Baseline Noise Monitoring Locations

© Google Earth

This graphic is for diagrammatic purposes only. No measurement to be taken.



The Tecpro Building, Clonshaugh Business and Technology Park, Dublin 17
T: +353 1 847 4220 F: +353 1 847 4257

ARUP




Baseline Noise Monitoring Locations

Ringaskiddy Resource Recovery Centre

238129-00

January 2016

Figure 10.1

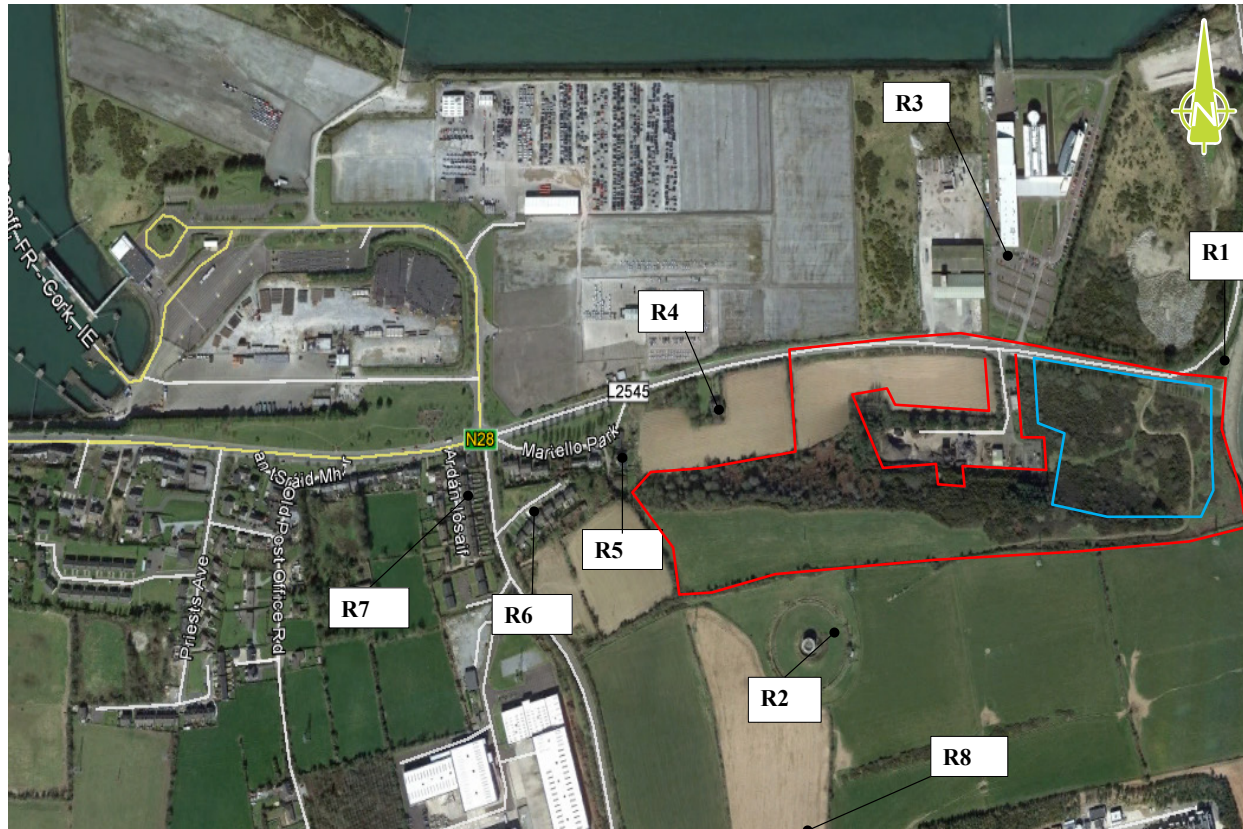

Red line Boundary

Extent of WTE facility

R1

Noise Receiver Assessment Location

Project

Ringaskiddy Resource Recovery Centre

Figure 10.2

Noise Assessment Locations

© Google Earth

This graphic is for diagrammatic purposes only. No measurement to be taken.



The Tecpro Building, Clonsaugh Business and Technology Park, Dublin 17
T: +353 1 847 4220 F: +353 1 847 4257

ARUP




Noise Assessment Locations

Ringaskiddy Resource Recovery Centre

238129-00

January 2016

Figure 10.2

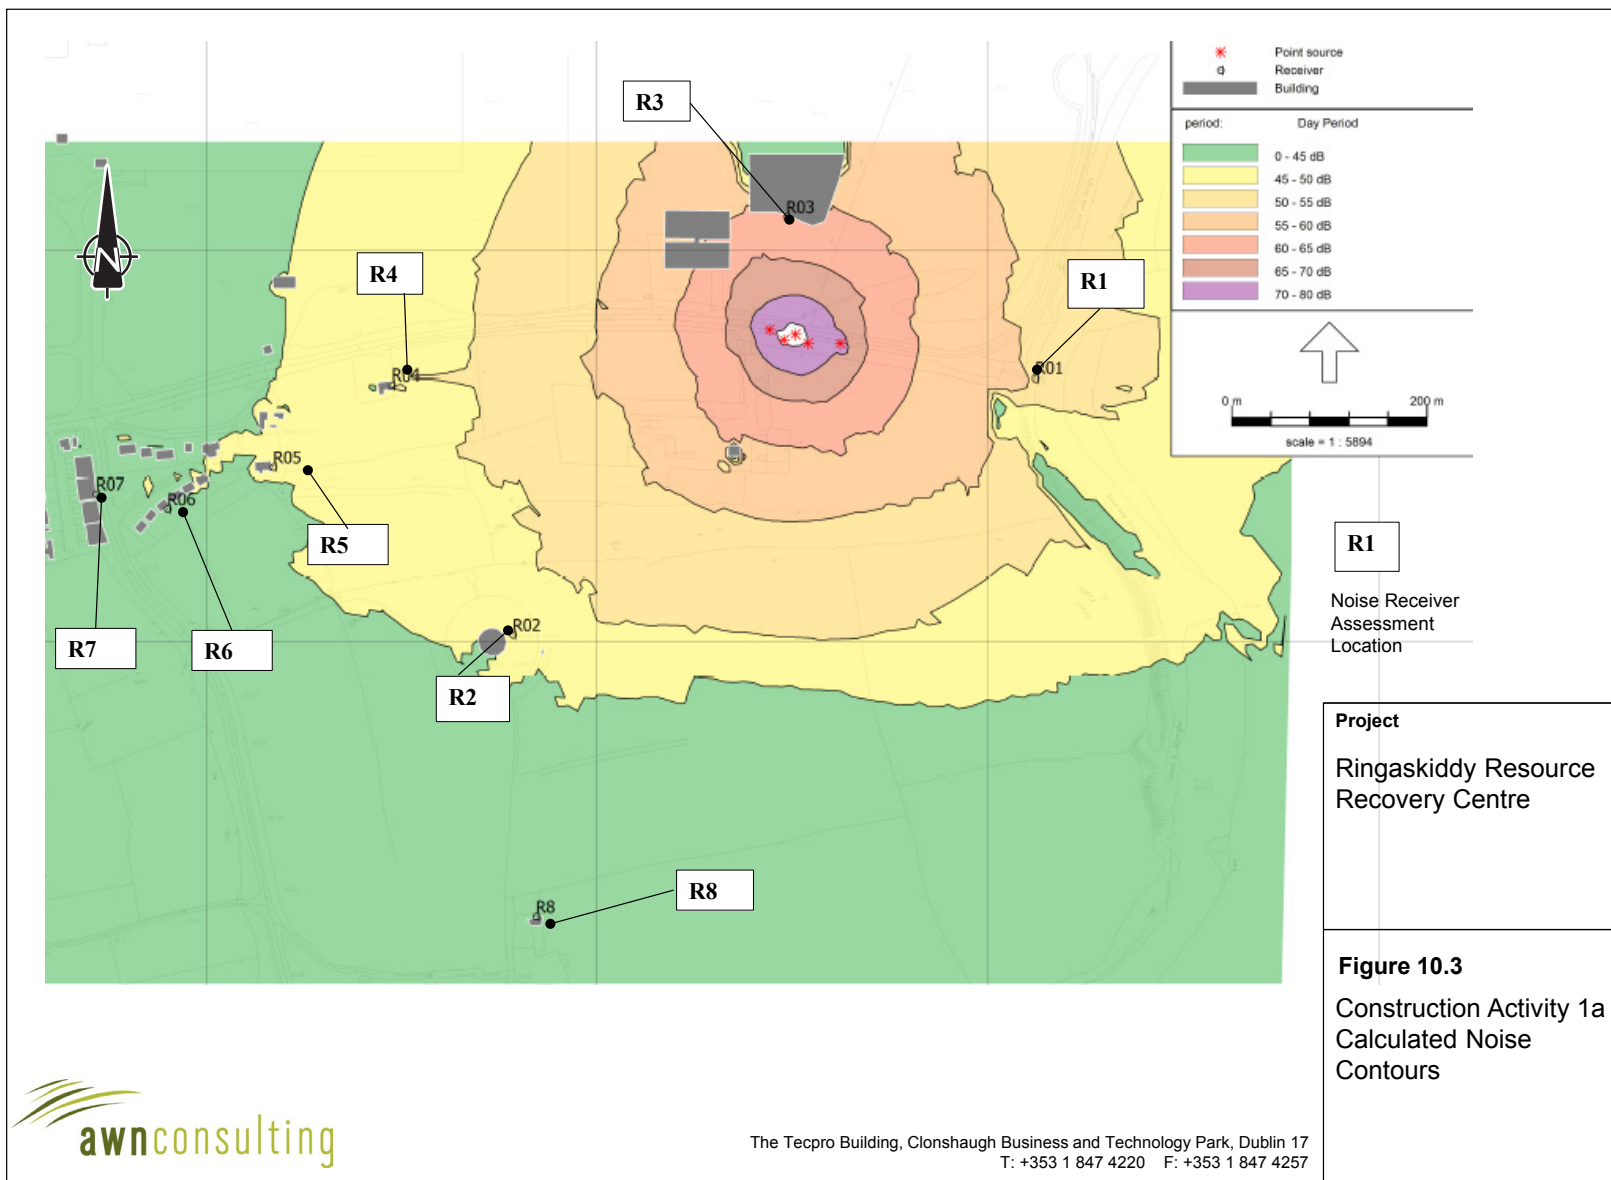

This graphic is for
diagrammatic purposes
only. No measurement
to be taken.

ARUP

INDAVER


Construction Phase 1a Calculated Noise Contours

Ringaskiddy Resource Recovery Centre

238129-00

January 2016

Figure 10.3

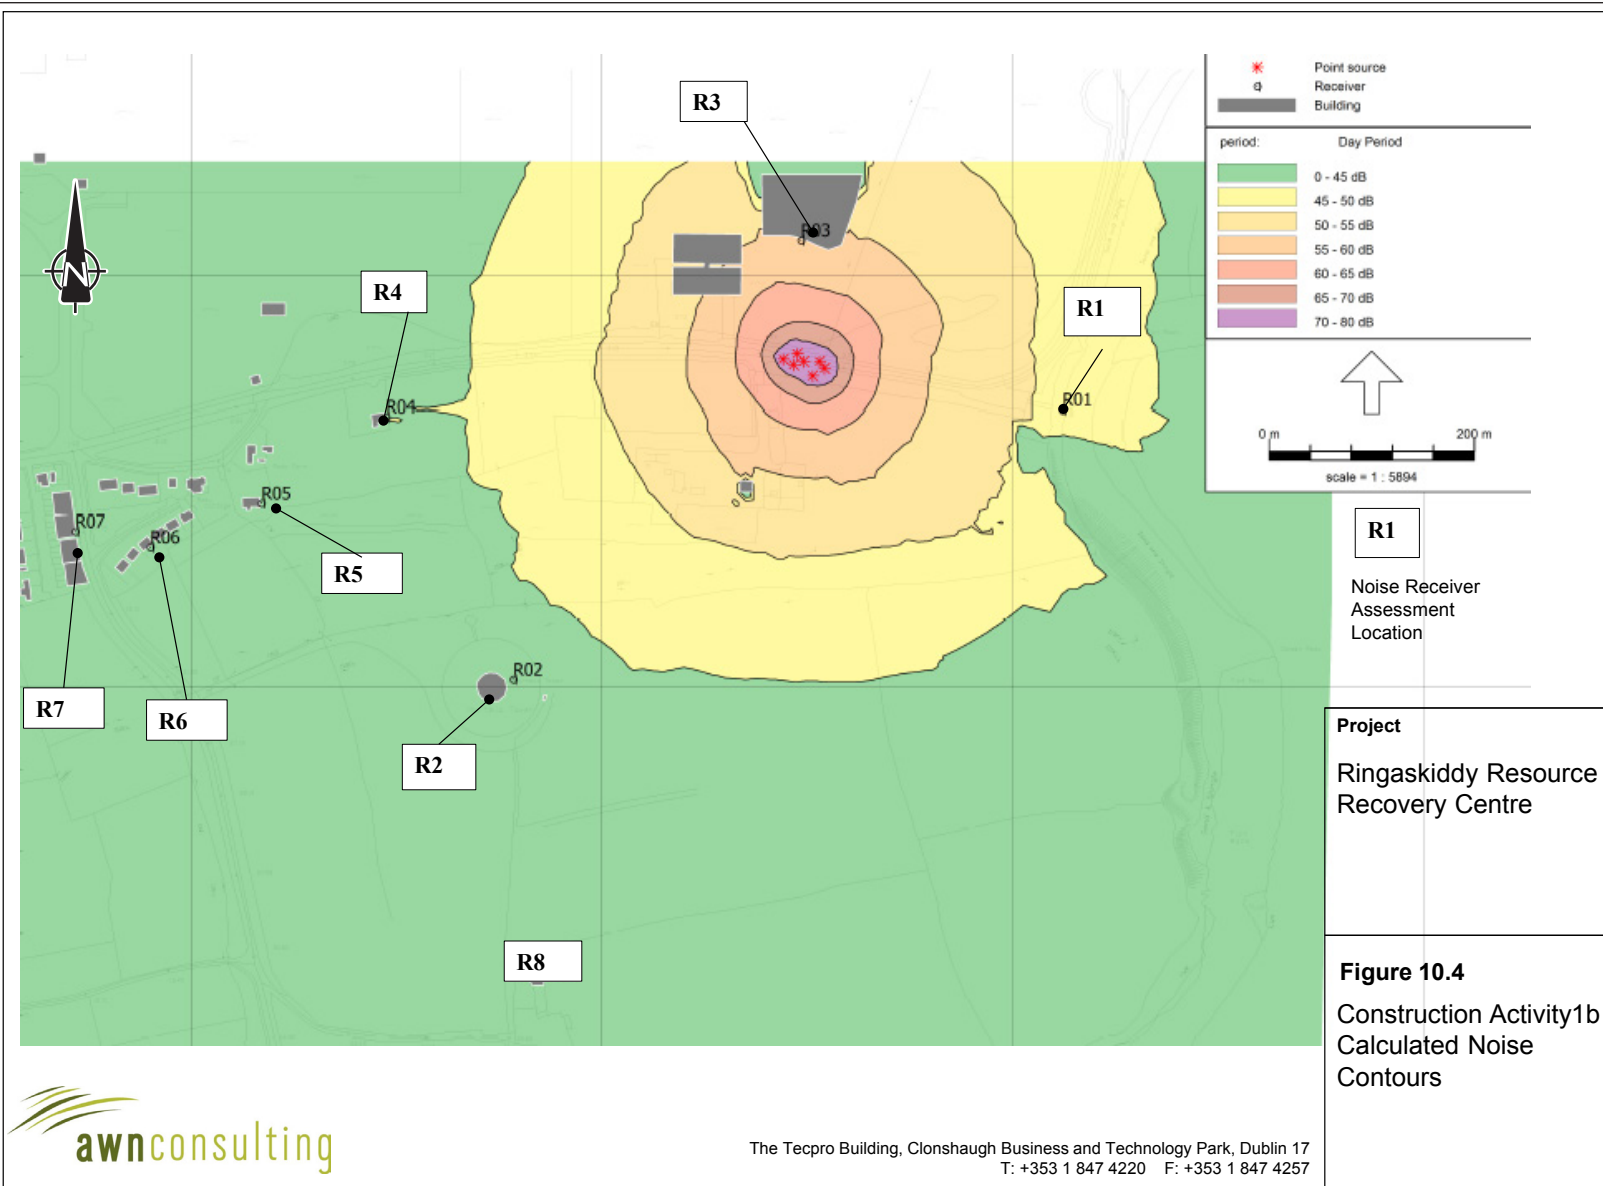

This graphic is for
diagrammatic purposes
only. No measurement
to be taken.

Construction Phase 1b Calculated Noise Contours

Ringaskiddy Resource Recovery Centre


238129-00

January 2016

Figure 10.4

ARUP

INDAVER

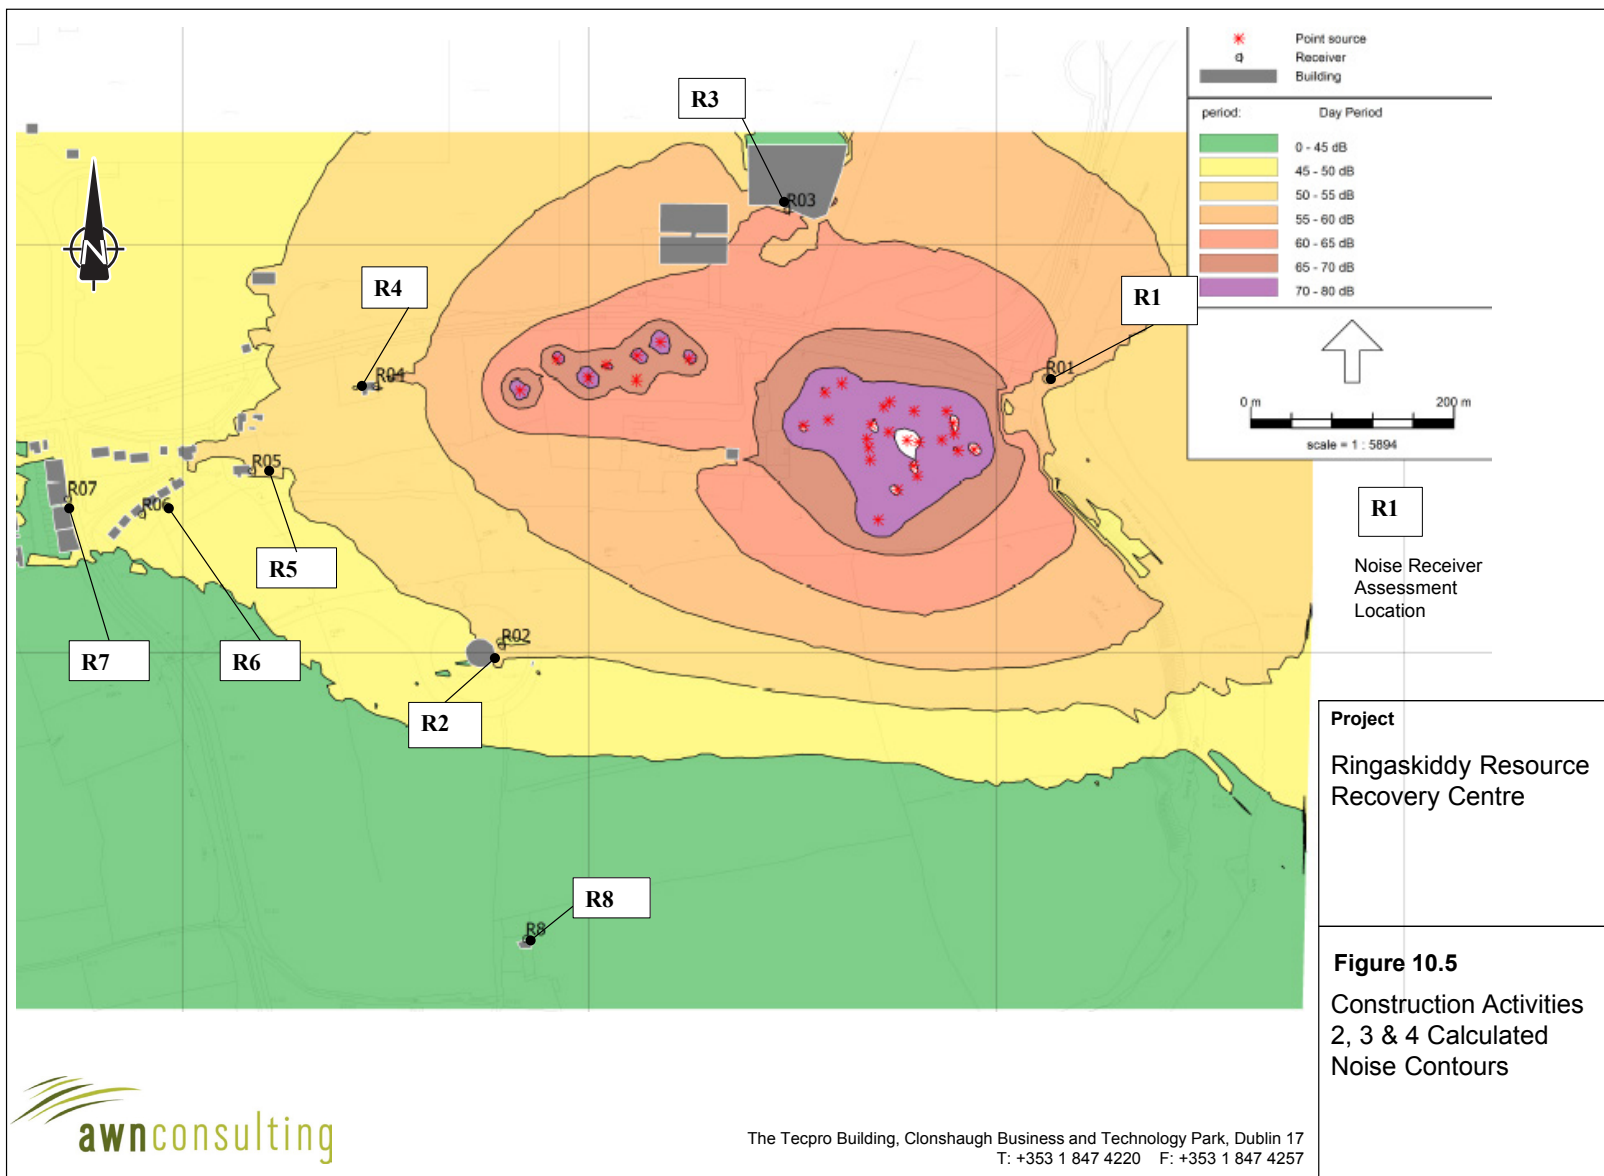

This graphic is for diagrammatic purposes only. No measurement to be taken.

ARUP

INDAVER


Construction Phase 2, 3 & 4 Calculated Noise Contours

Ringaskiddy Resource Recovery Centre

238129-00

January 2016

Figure 10.5

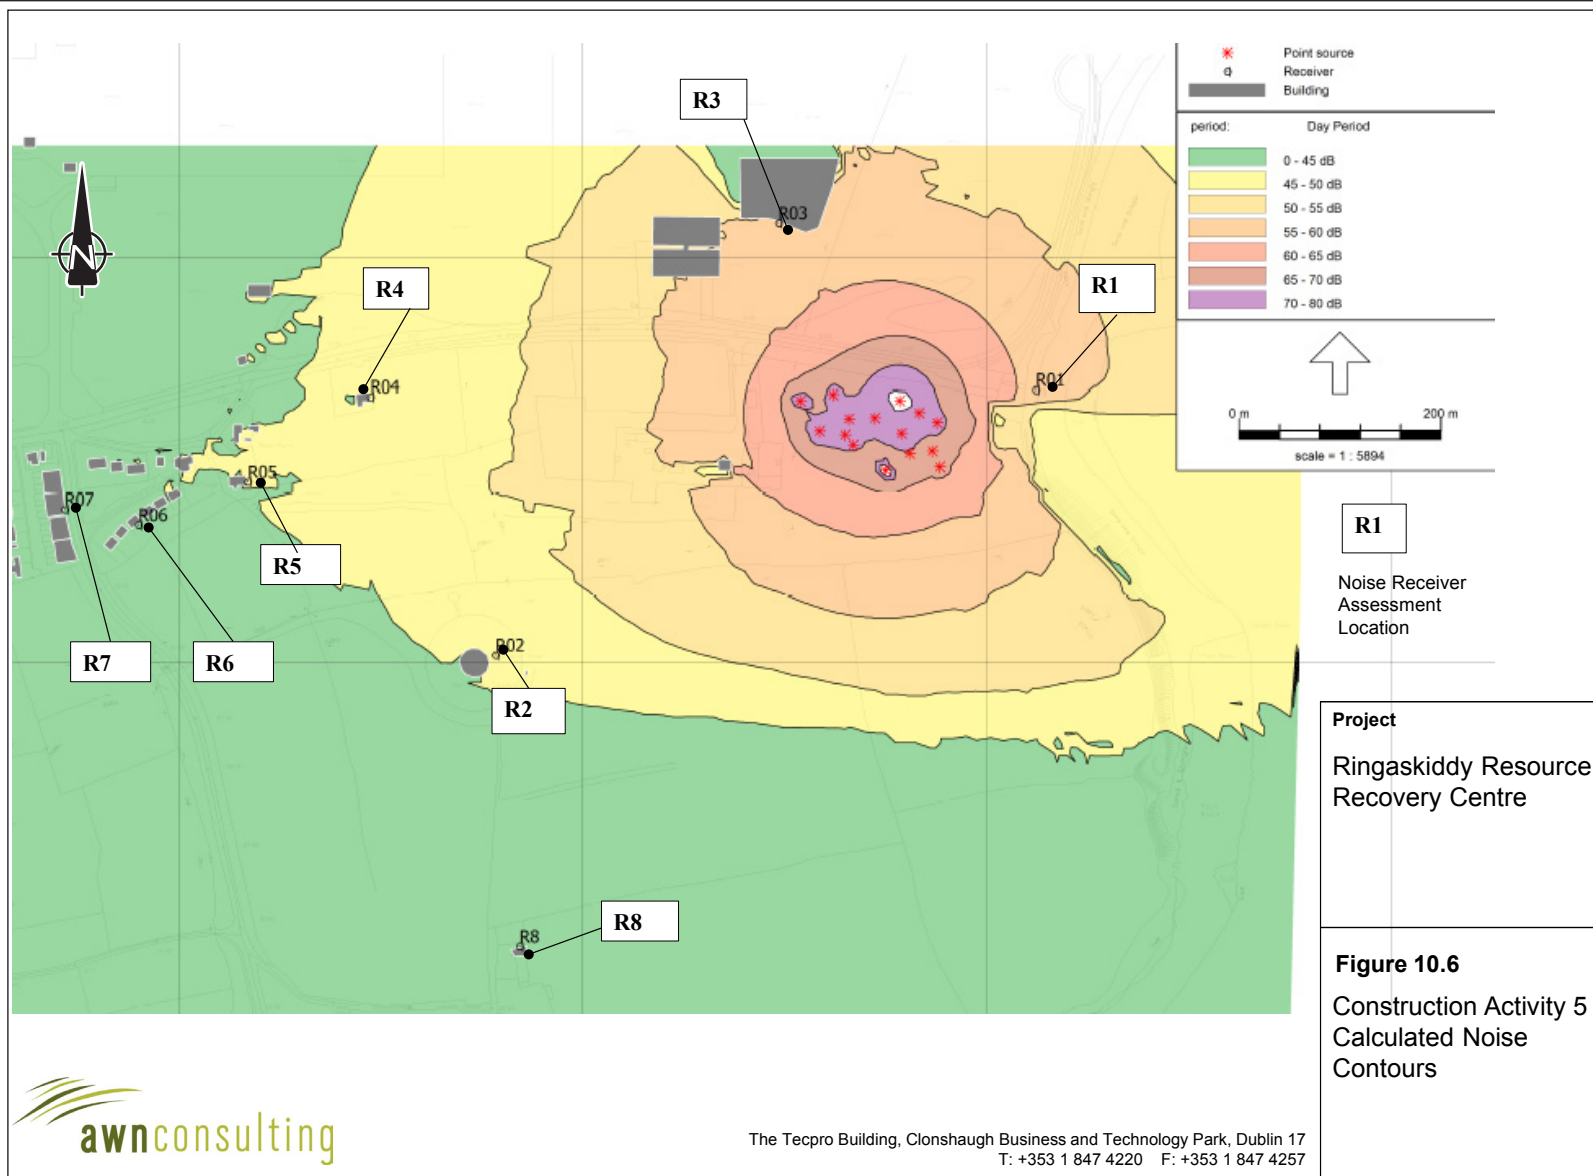

This graphic is for diagrammatic purposes only. No measurement to be taken.

ARUP

INDAVER


Construction Activity 5 Calculated Noise Contours

Ringaskiddy Resource Recovery Centre

238129-00

January 2016

Figure 10.6

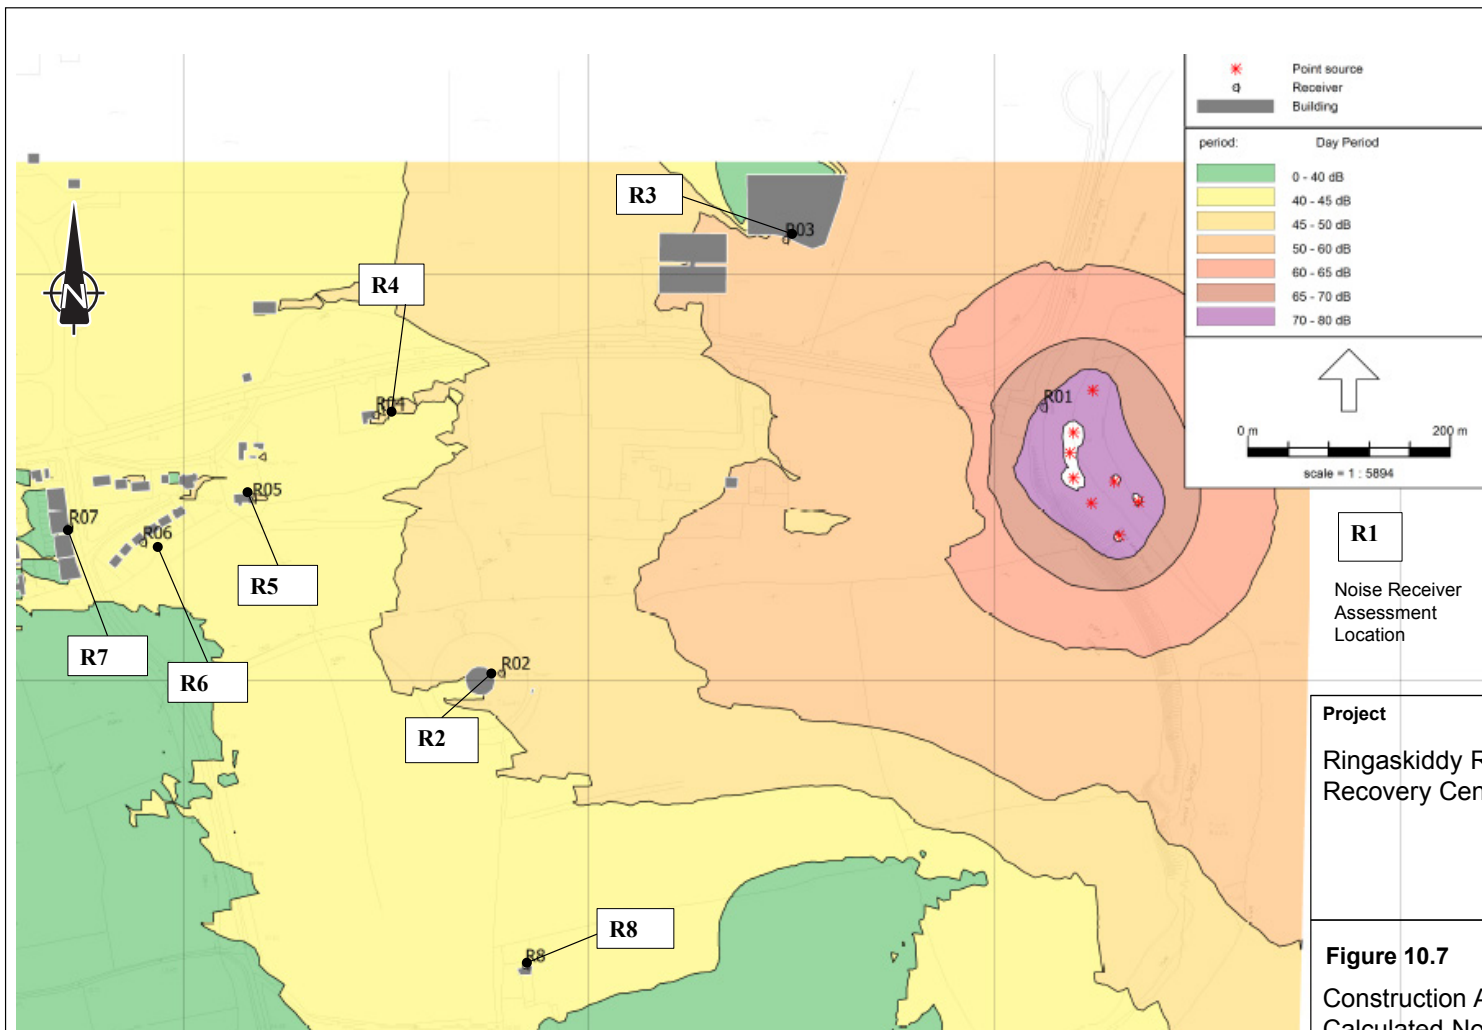

awnconsulting

The Tecpro Building, Clonshaugh Business and Technology Park, Dublin 17
T: +353 1 847 4220 F: +353 1 847 4257

This graphic is for
diagrammatic purposes
only. No measurement
to be taken.

ARUP

INDAVER


Construction Phase 6 Calculated Noise Contours

Ringaskiddy Resource Recovery Centre

238129-00

January 2016

Figure 10.7

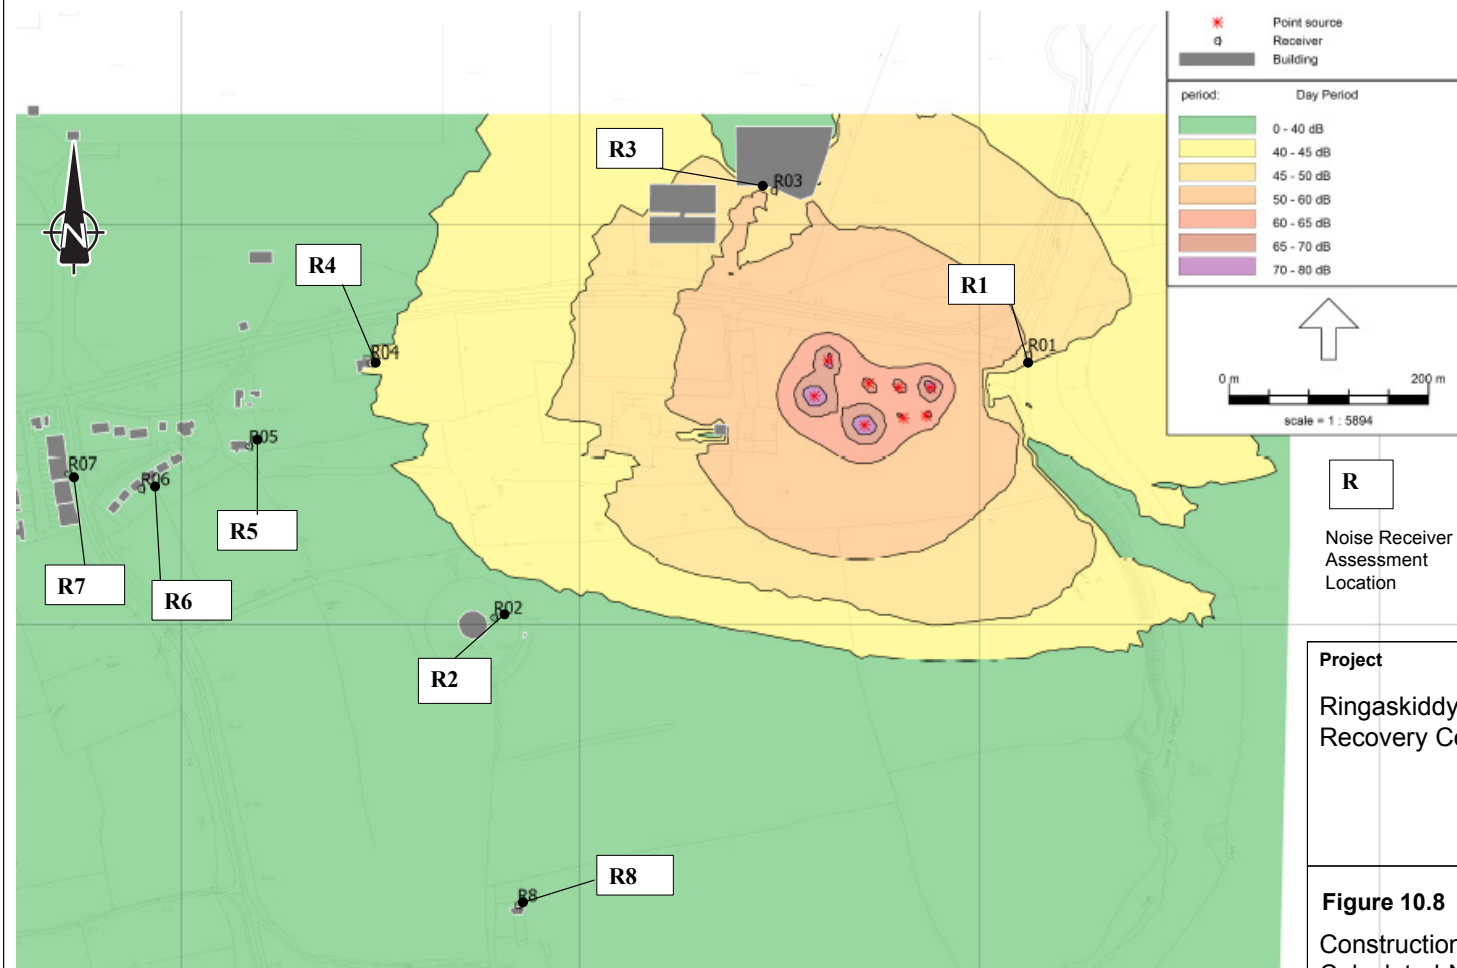

R
Noise Receiver
Assessment
Location

Project
Ringaskiddy Resource
Recovery Centre

Figure 10.8
Construction Activity 7
Calculated Noise
Contours

This graphic is for
diagrammatic purposes
only. No measurement
to be taken.



The Tecpro Building, Clonsaugh Business and Technology Park, Dublin 17
T: +353 1 847 4220 F: +353 1 847 4257

ARUP




Construction Phase 7 Calculated Noise Contours

Ringaskiddy Resource Recovery Centre

238129-00

January 2016

Figure 10.8

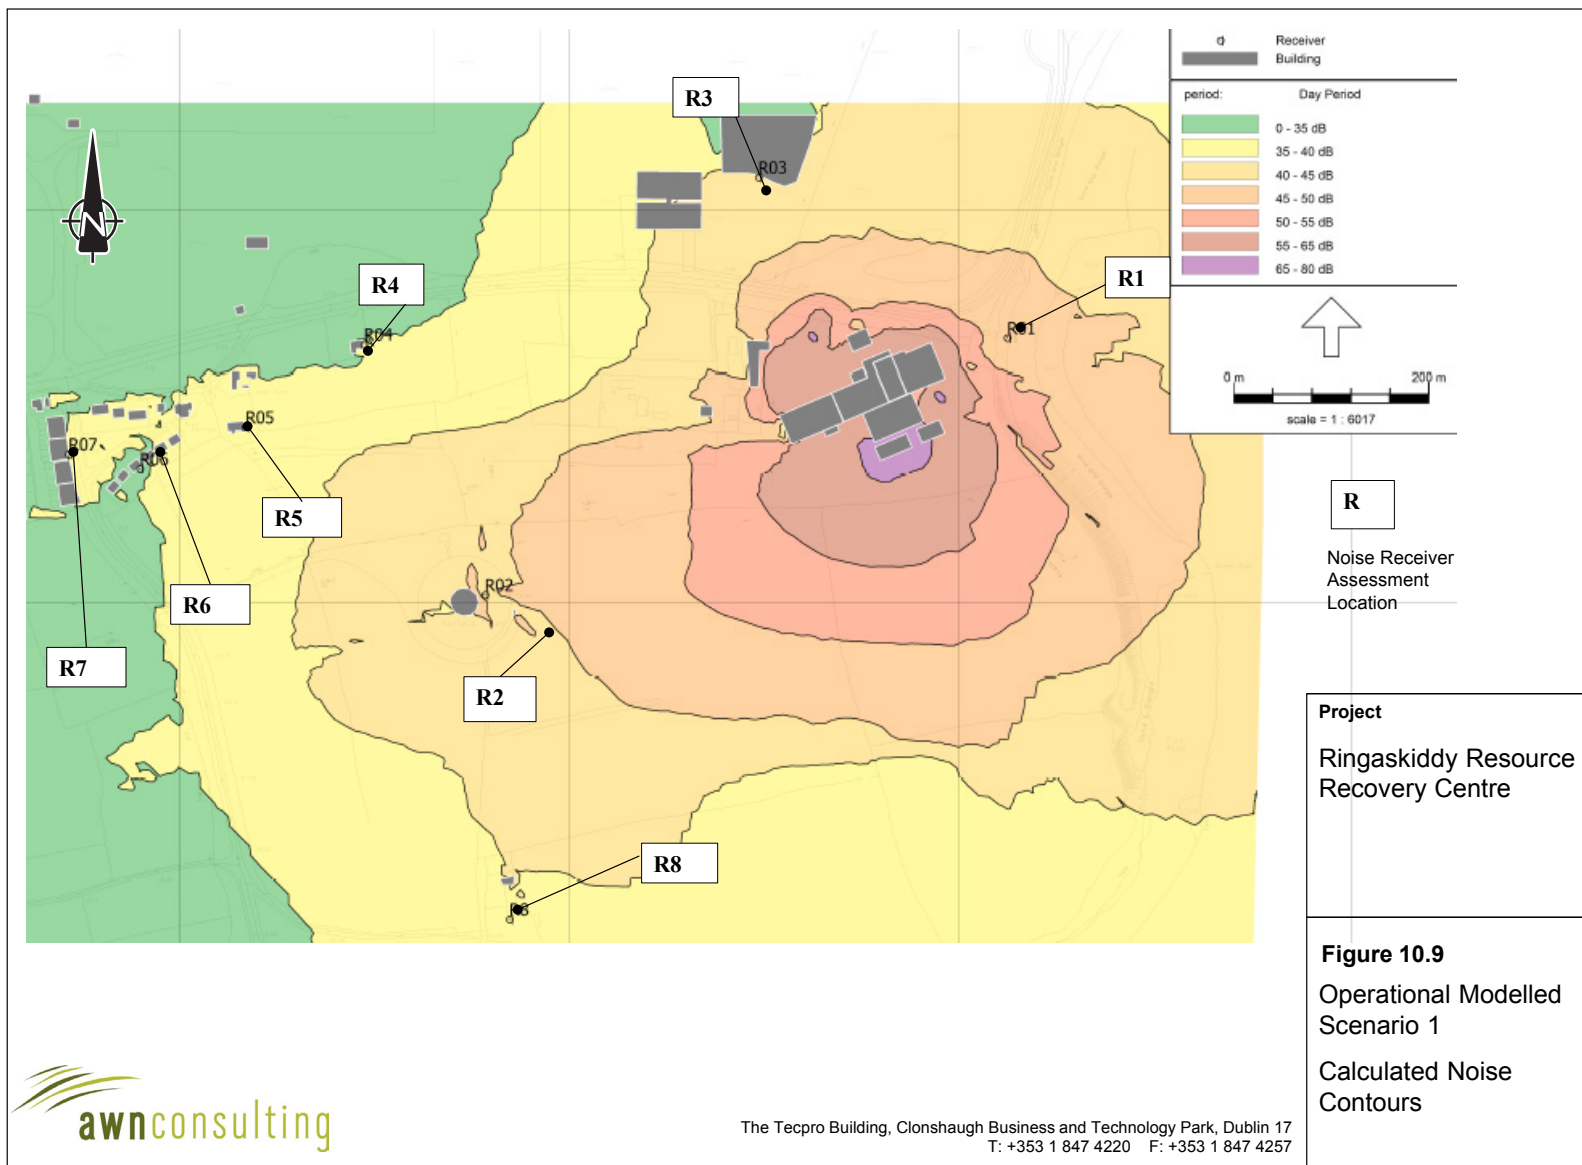

This graphic is for diagrammatic purposes only. No measurement to be taken.

ARUP

INDAVER


Operational Modelled Scenario 1 Calculated Noise Contours

Ringaskiddy Resource Recovery Centre

238129-00

January 2016

Figure 10.9

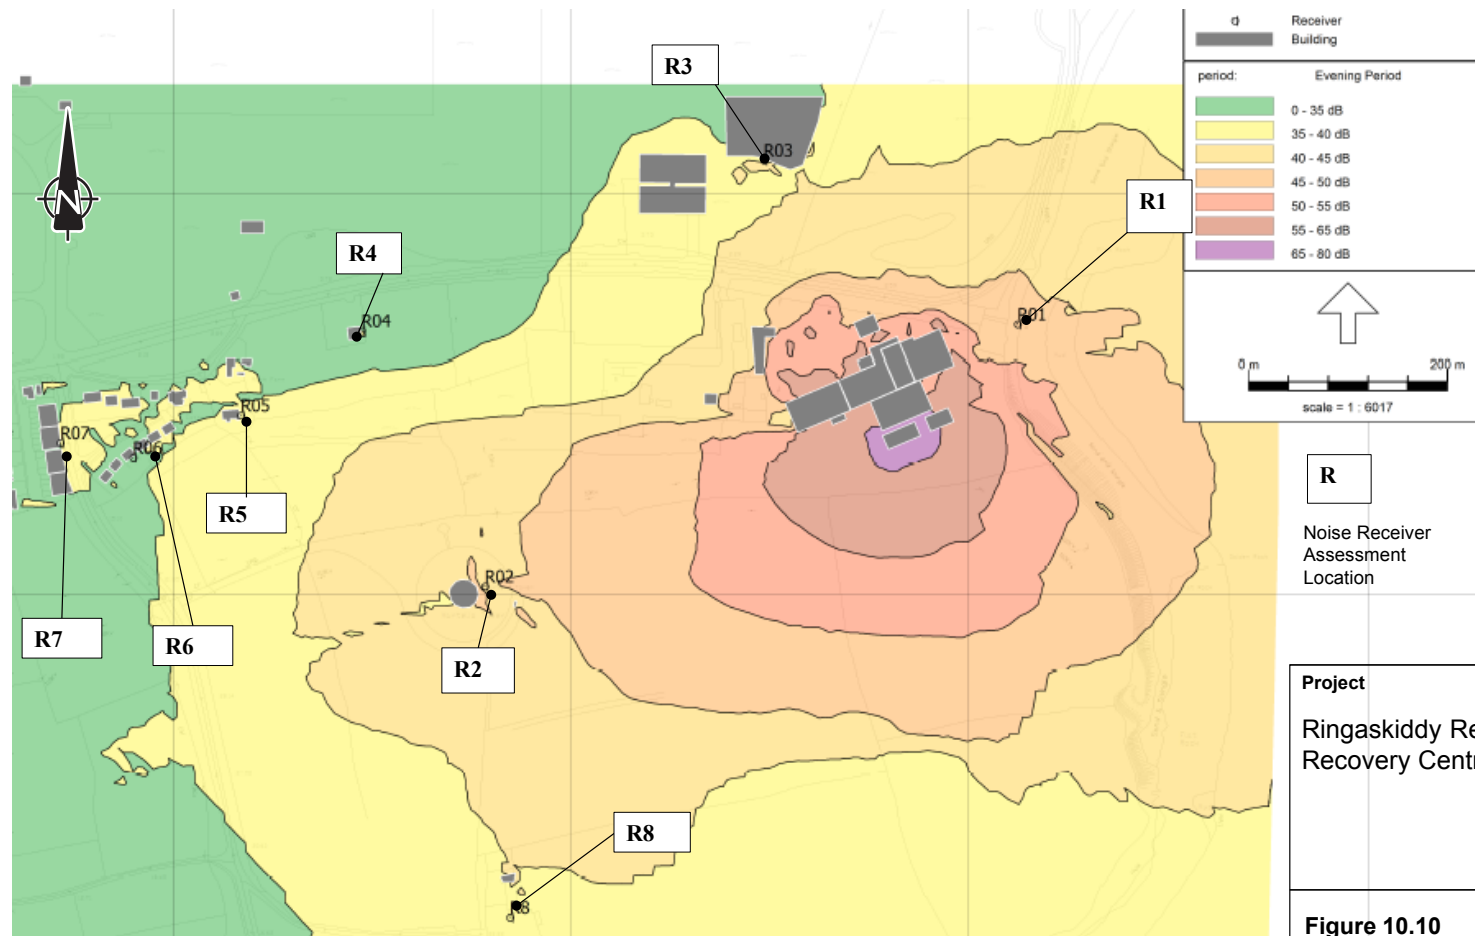

Project

Ringaskiddy Resource Recovery Centre

Figure 10.10

Operational Modelled Scenario 2

Calculated Noise Contours

This graphic is for diagrammatic purposes only. No measurement to be taken.

awnconsulting

The Tecpro Building, Clonshaugh Business and Technology Park, Dublin 17
T: +353 1 847 4220 F: +353 1 847 4257

ARUP

INDAVER


Operational Modelled Scenario 2 Calculated Noise Contours

Ringaskiddy Resource Recovery Centre

238129-00

January 2016

Figure 10.10

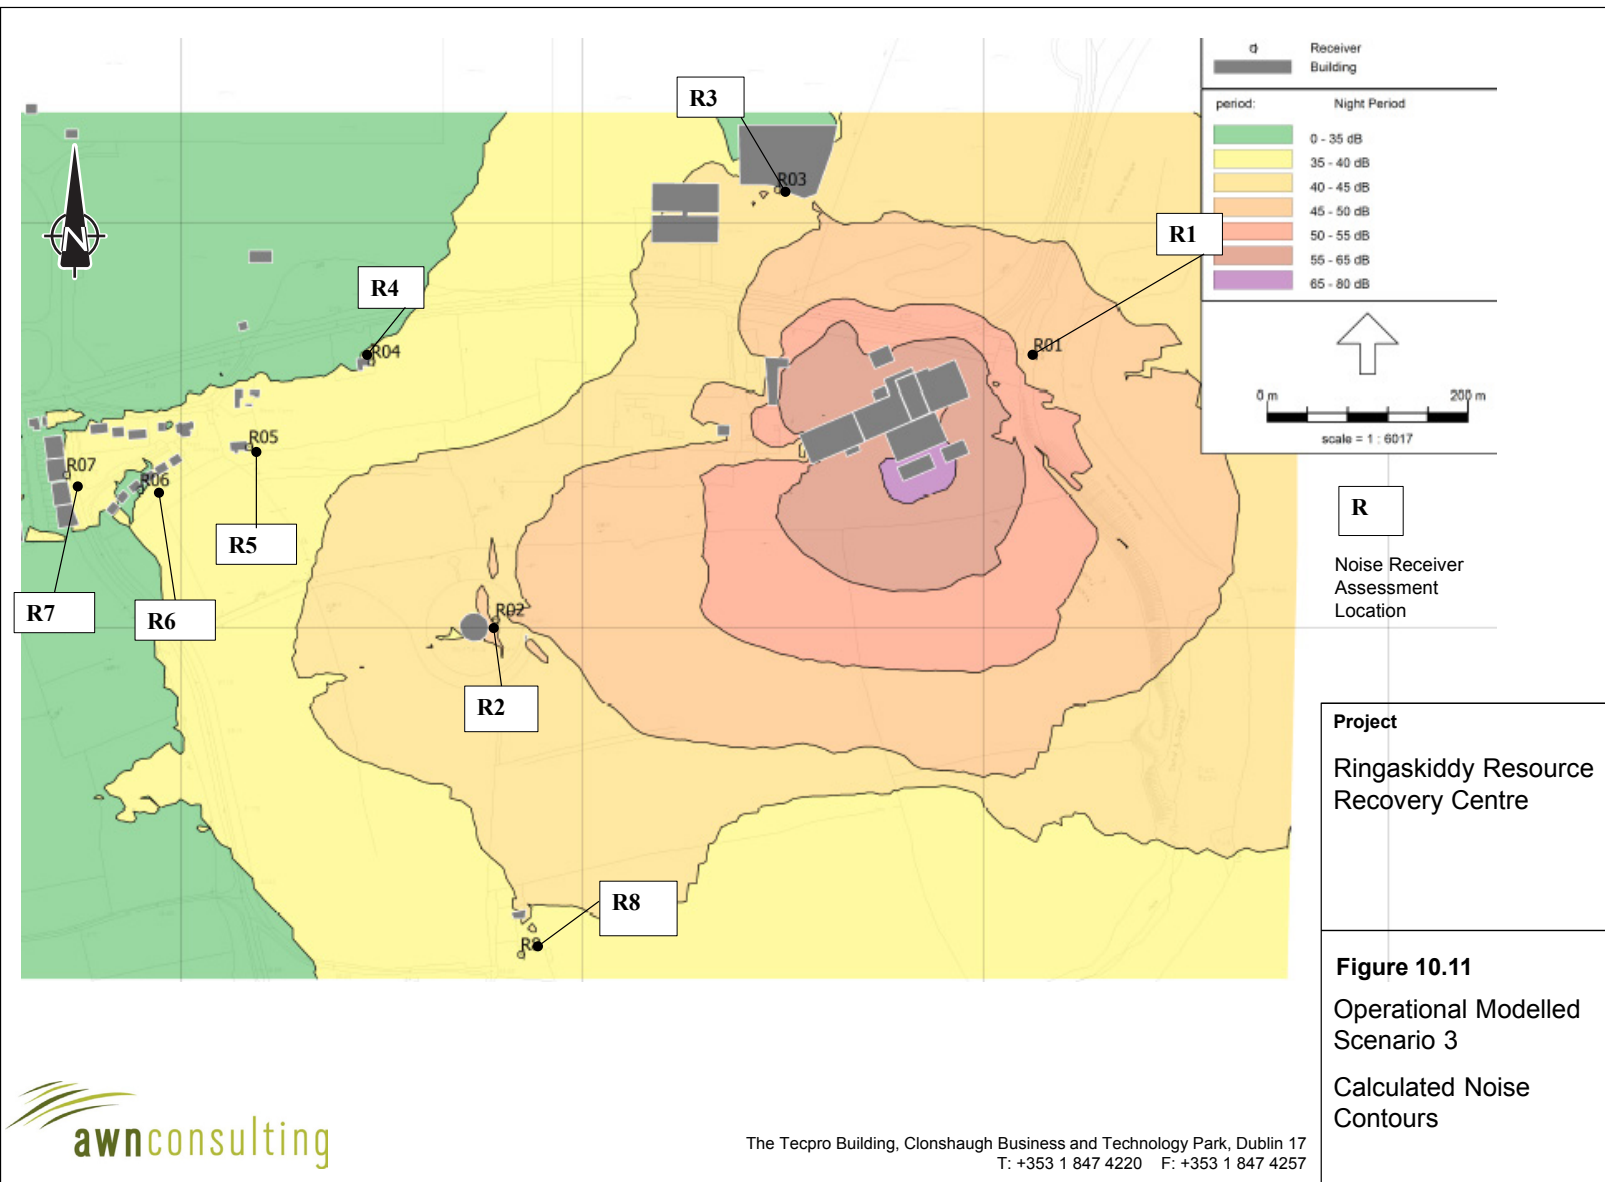

This graphic is for diagrammatic purposes only. No measurement to be taken.

ARUP

INDAVER

Operational Modelled Scenario 3 Calculated Noise Contours

Ringaskiddy Resource Recovery Centre

238129-00

January 2016

Figure 10.11

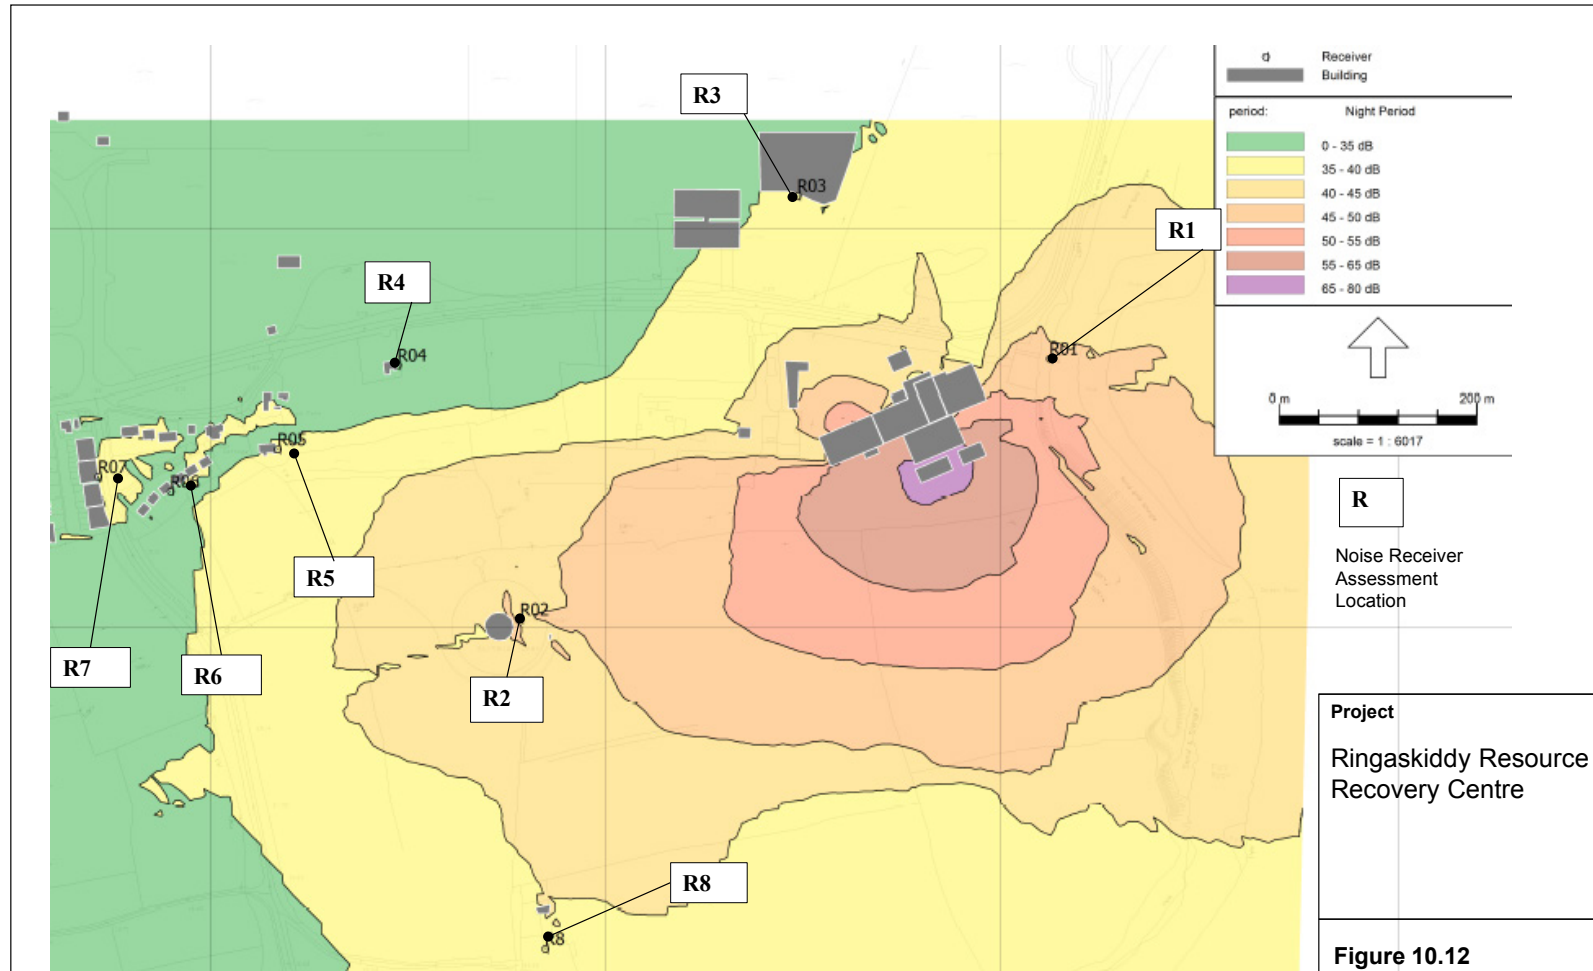


Figure 10.12
Operational Modelled Scenario 4
Calculated Noise Contours

This graphic is for diagrammatic purposes only. No measurement to be taken.



The Tecpro Building, Clonsaugh Business and Technology Park, Dublin 17
T: +353 1 847 4220 F: +353 1 847 4257

ARUP



Operational Modelled Scenario 4 Calculated Noise Contours

Ringaskiddy Resource Recovery Centre

238129-00

January 2016

Figure 10.12