


NOTE: DO NOT SCALE. USE PROVIDED DIMENSIONS ONLY.
- THE DRAWING IS TO BE READ IN CONJUNCTION WITH
- ALL RELEVANT SPECIFICATIONS AND DRAWINGS.
- ALL DIMENSIONS TO BE CHECKED ON SITE.
- IN THE EVENT OF ANY DISCREPANCIES BETWEEN DRAWINGS THE
CONTRACTOR IS TO INFORM THE ARCHITECT IMMEDIATELY.

REV.	DATE	DESCRIPTION	DRAWN	CHECKED	APPROVED

LEGEND:

- LOCATION OF SITE NOTICE
- AREA TO WHICH APPLICATION RELATES OUTLINED IN RED
- ±7.00m SITE PROPOSED LEVELS
- F.F.L. ±7.00m FLOOR FINISHED LEVELS
- FOR ORANGE DETAILS REFER TO DRAWING
- FOR ROAD DETAILS REFER TO DRAWING
- FOR ARCHITECTURAL MATERIAL DETAILS REFER TO DRAWING
- FOR LANDSCAPE DETAILS REFER TO DRAWING
- FOR SERVICE QUOTATIONS DETAILS REFER TO DRAWING

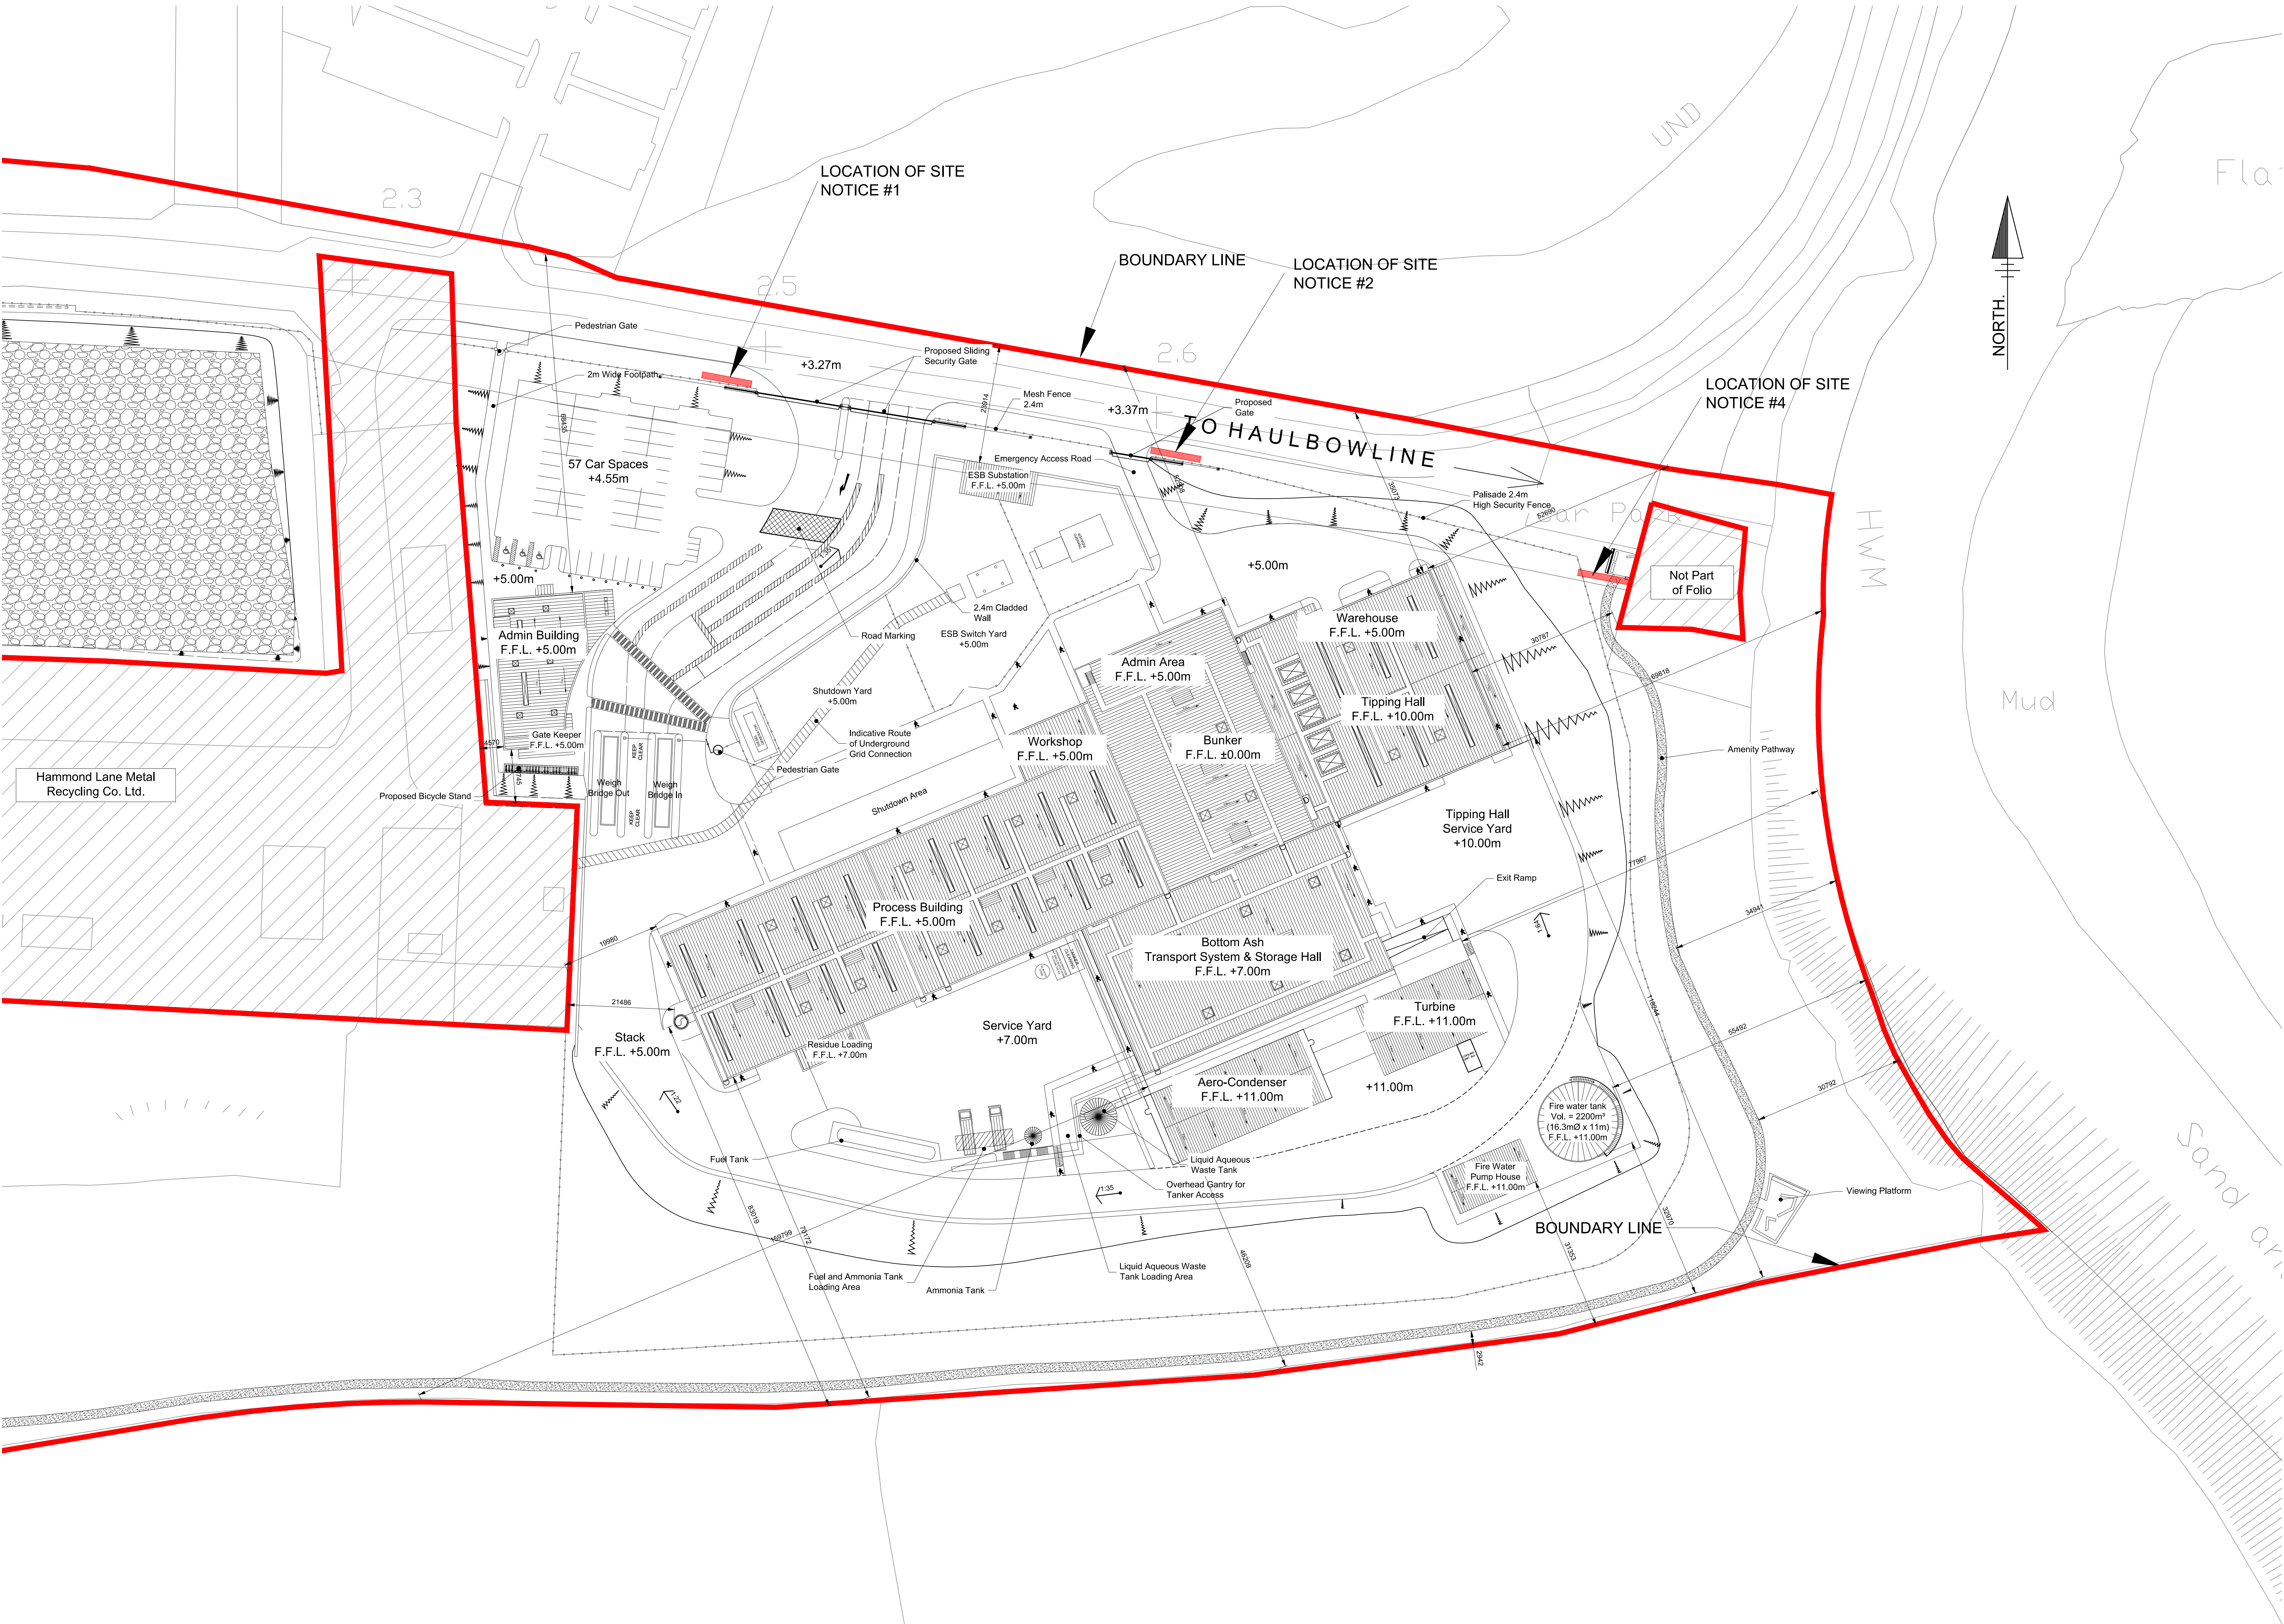

PROPOSED SITE LAYOUT PLAN
(SCALE 1:500 @A0)

