



NOTE:
- DO NOT SCALE. USE FOURED DIMENSION ONLY
- THIS DRAWING IS TO BE READ IN CONJUNCTION WITH
- ALL RELEVANT SPECIFICATION AND DRAWINGS.
- ALL DIMENSIONS TO BE CHECKED ON SITE.
- IN THE EVENT OF ANY DISCREPANCIES BETWEEN DRAWINGS THE
CONTRACTOR IS TO INFORM THE ARCHITECT IMMEDIATELY

REV.	DATE	DESCRIPTION	DRAWN	CHECKED	APPROVED

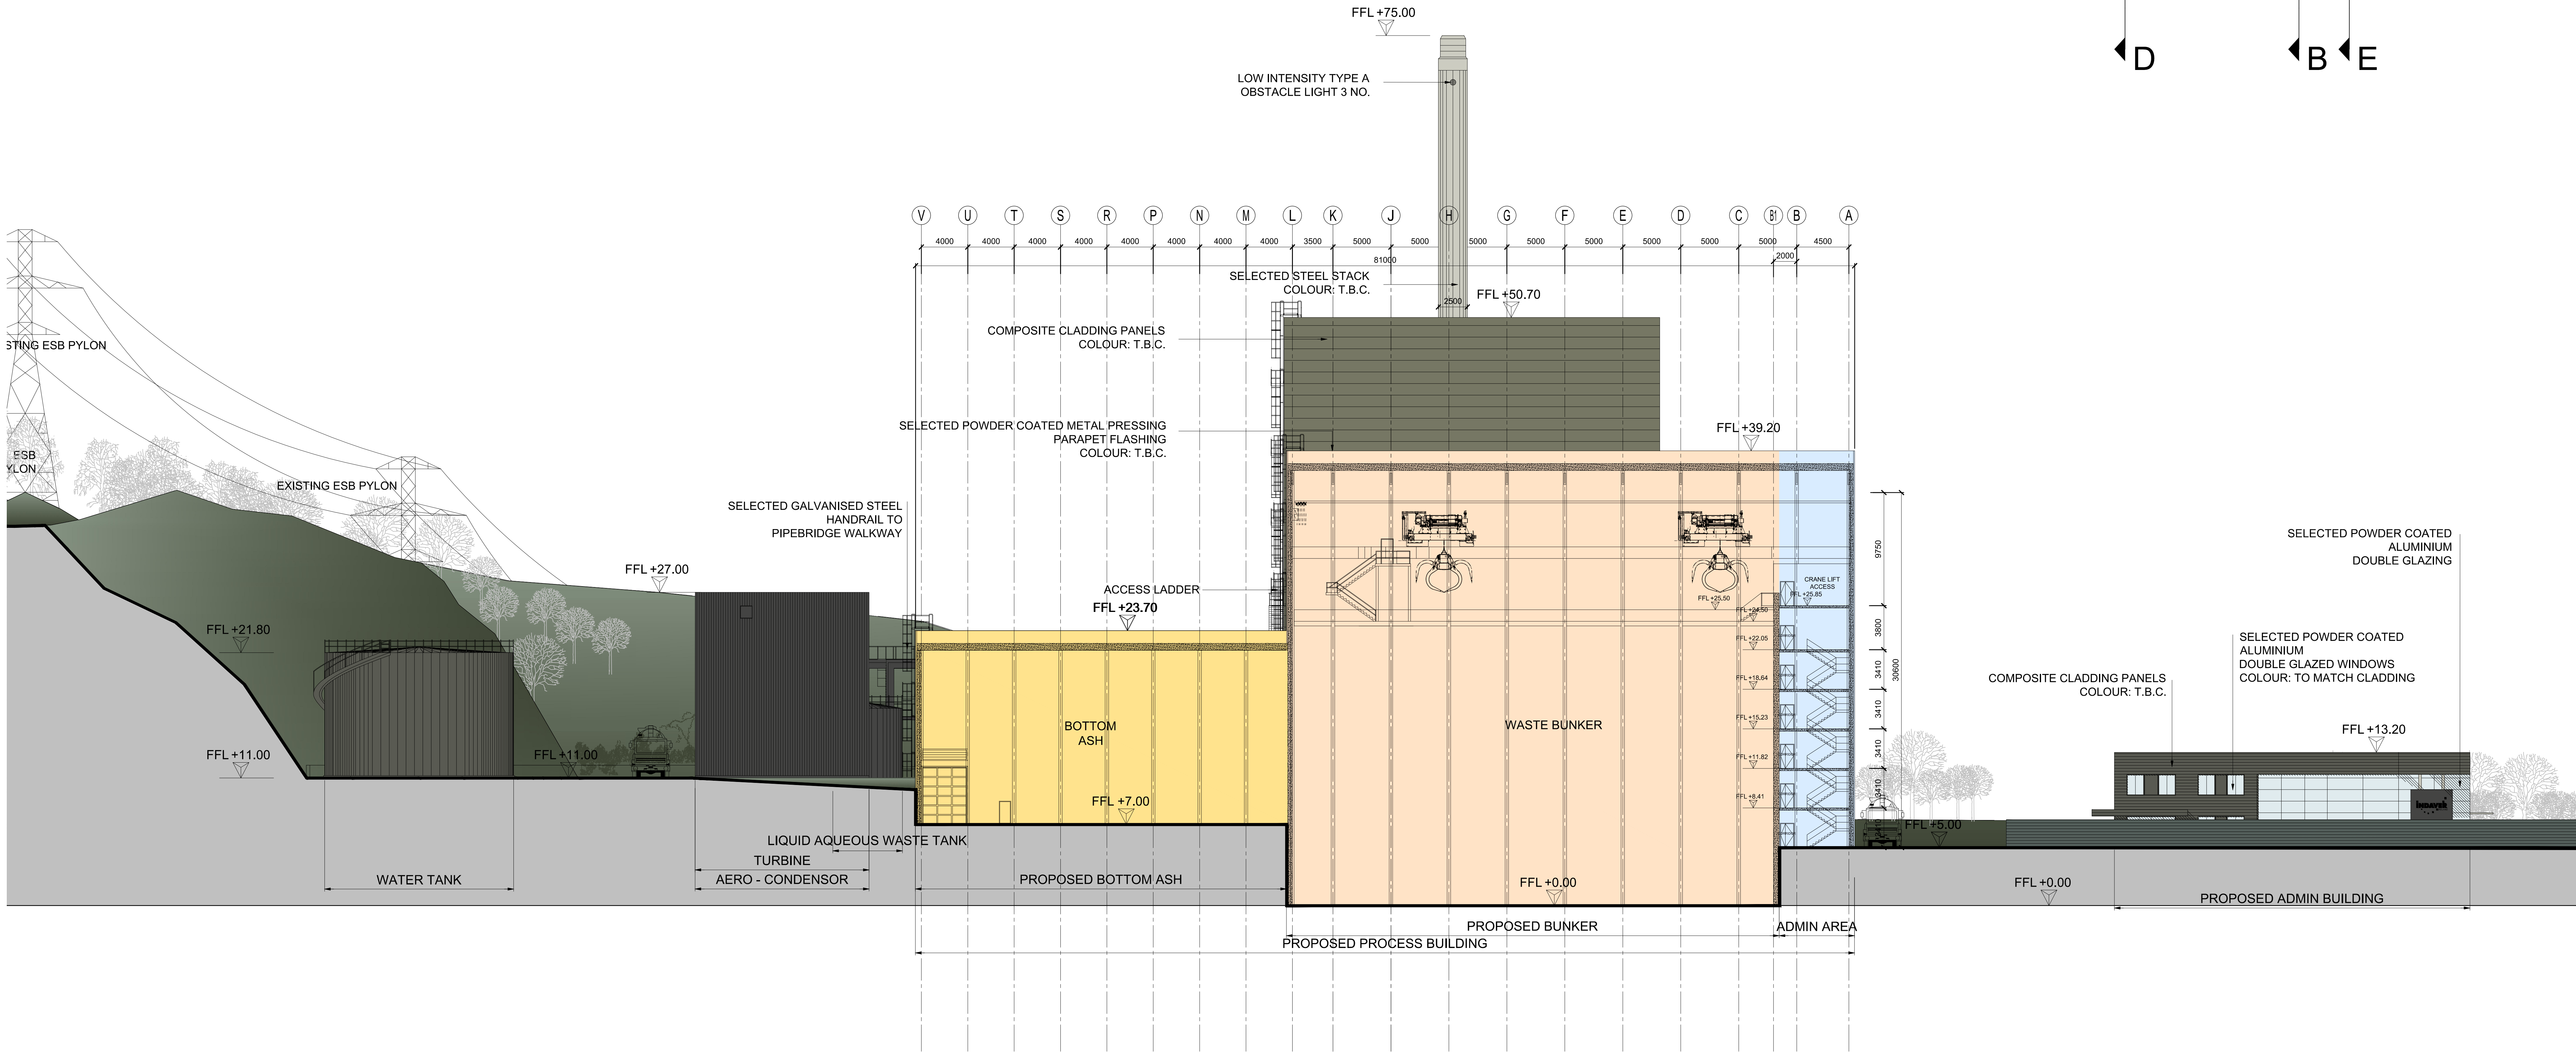

SECTION BB
(SCALE 1:200 @A0)

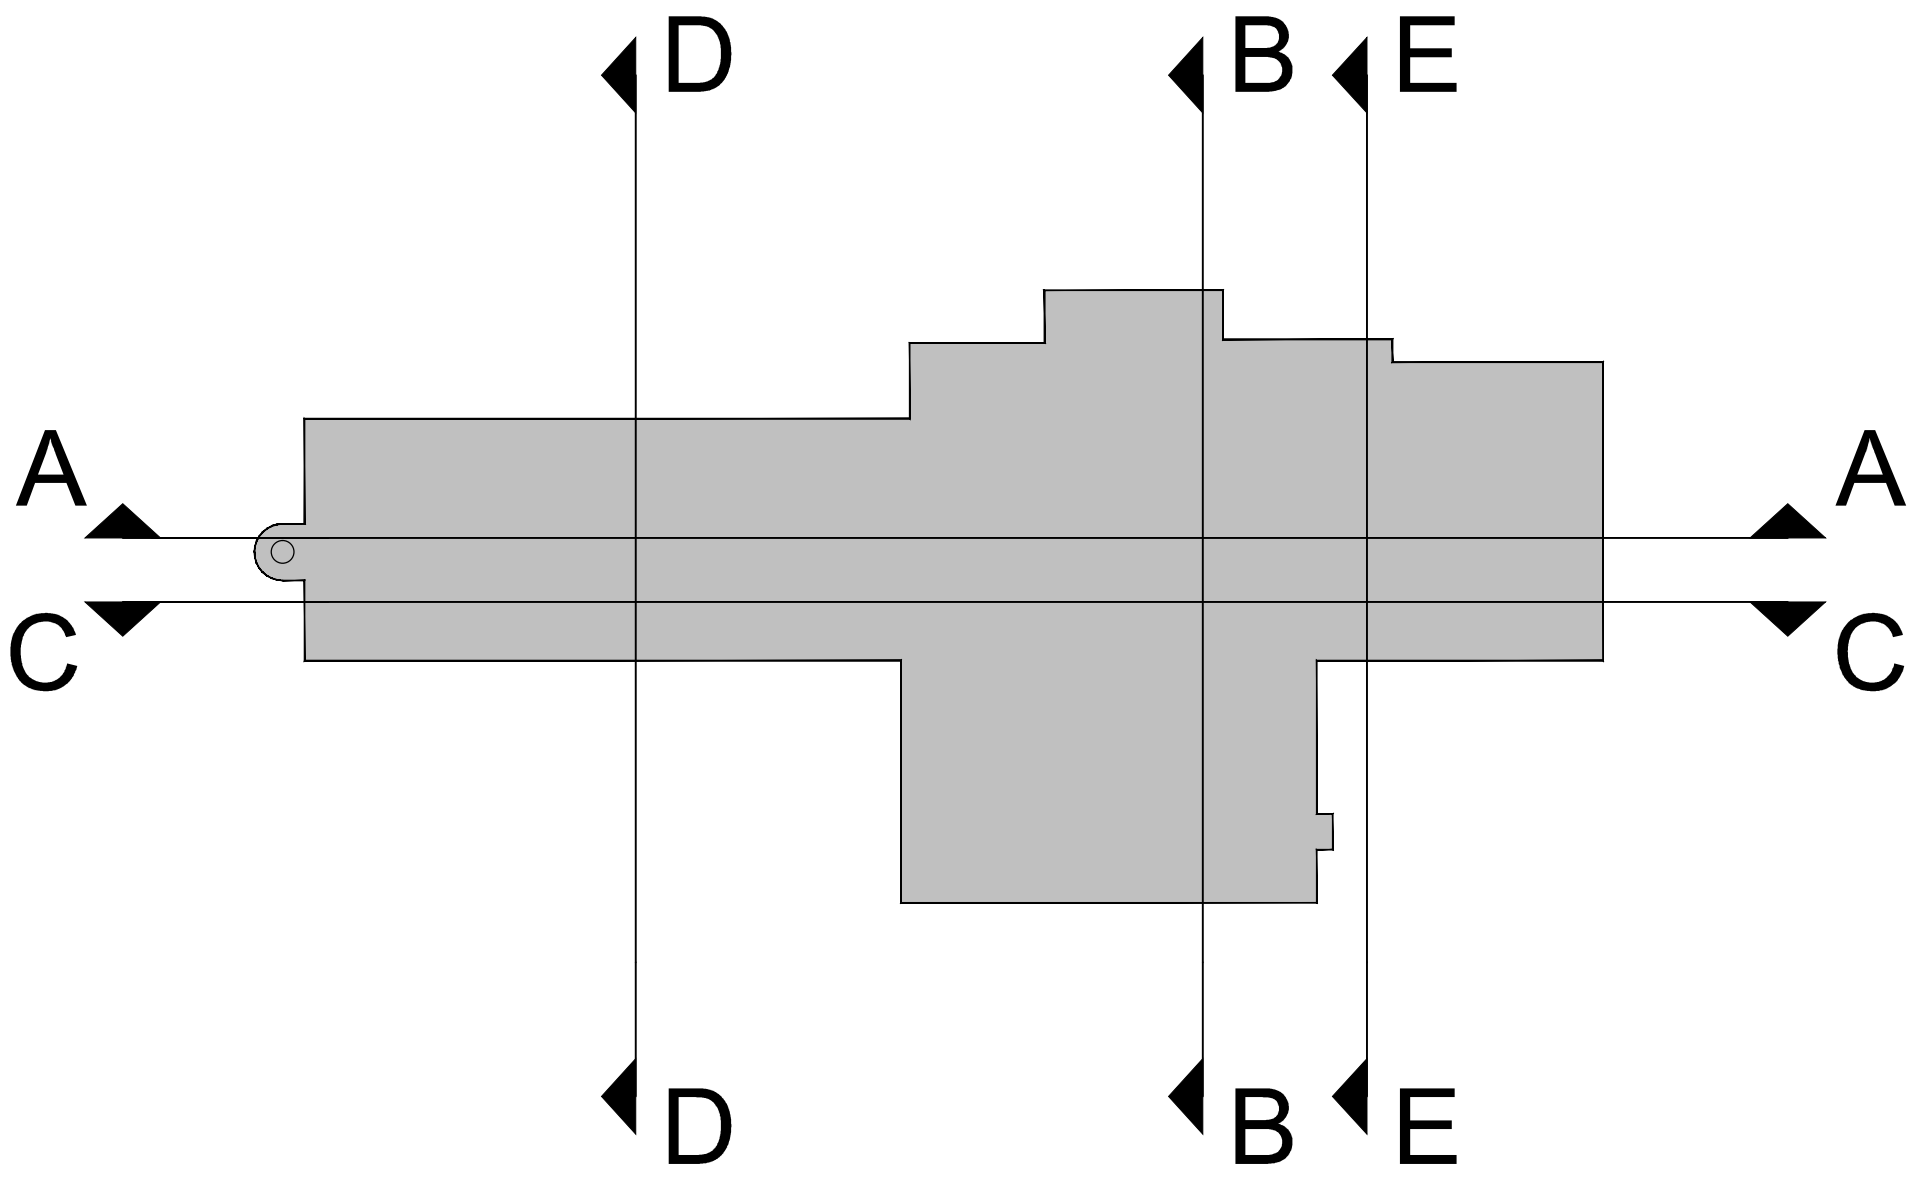

RINGASKIDDY RESOURCE RECOVERY CENTRE INDAVER RINGASKIDDY, CO. CORK				PROCESS BUILDING SECTION BB			
1434	100	1434	100	1434	100	1434	100
1:200 @A0	1:200 @A0	1:200 @A0	1:200 @A0	1:200 @A0	1:200 @A0	1:200 @A0	1:200 @A0
03				1434 - 301			

© COPYRIGHT This drawing or design may not be reproduced without permission