



NOTE:
- DO NOT SCALE. USE FOURED DIMENSION ONLY
- THIS DRAWING IS TO BE READ IN CONJUNCTION WITH
- ALL RELEVANT SPECIFICATION AND DRAWINGS.
- ALL DIMENSIONS TO BE CHECKED ON SITE.
- IN THE EVENT OF ANY DISCREPANCIES BETWEEN DRAWINGS THE
CONTRACTOR IS TO INFORM THE ARCHITECT IMMEDIATELY

REV.	DATE	DESCRIPTION	DRAWN	CHECKED	APPROVED

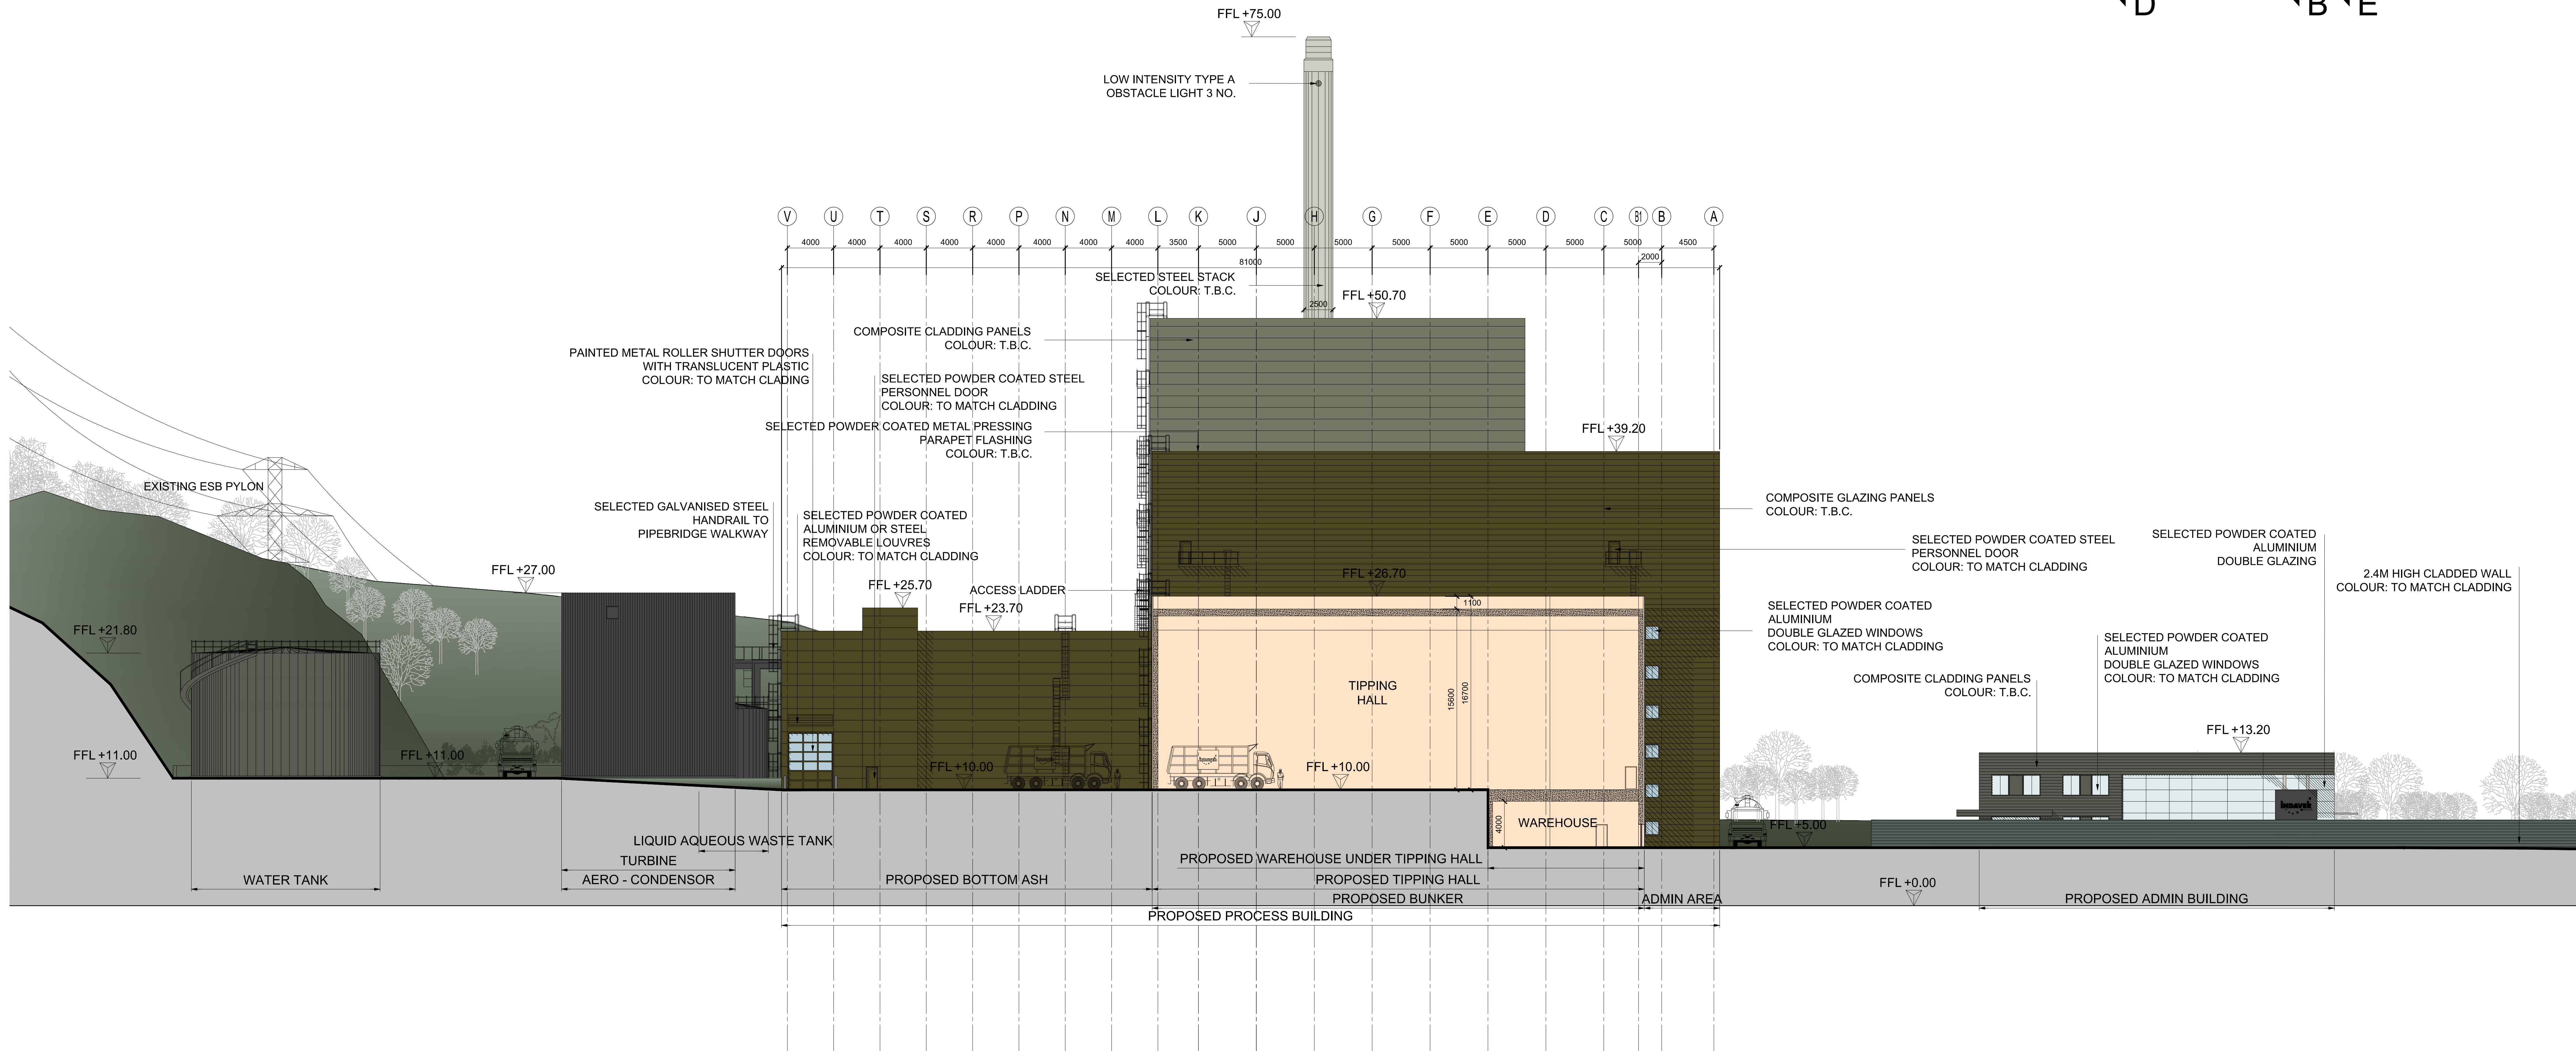

SECTION EE
(SCALE 1:200 @A0)

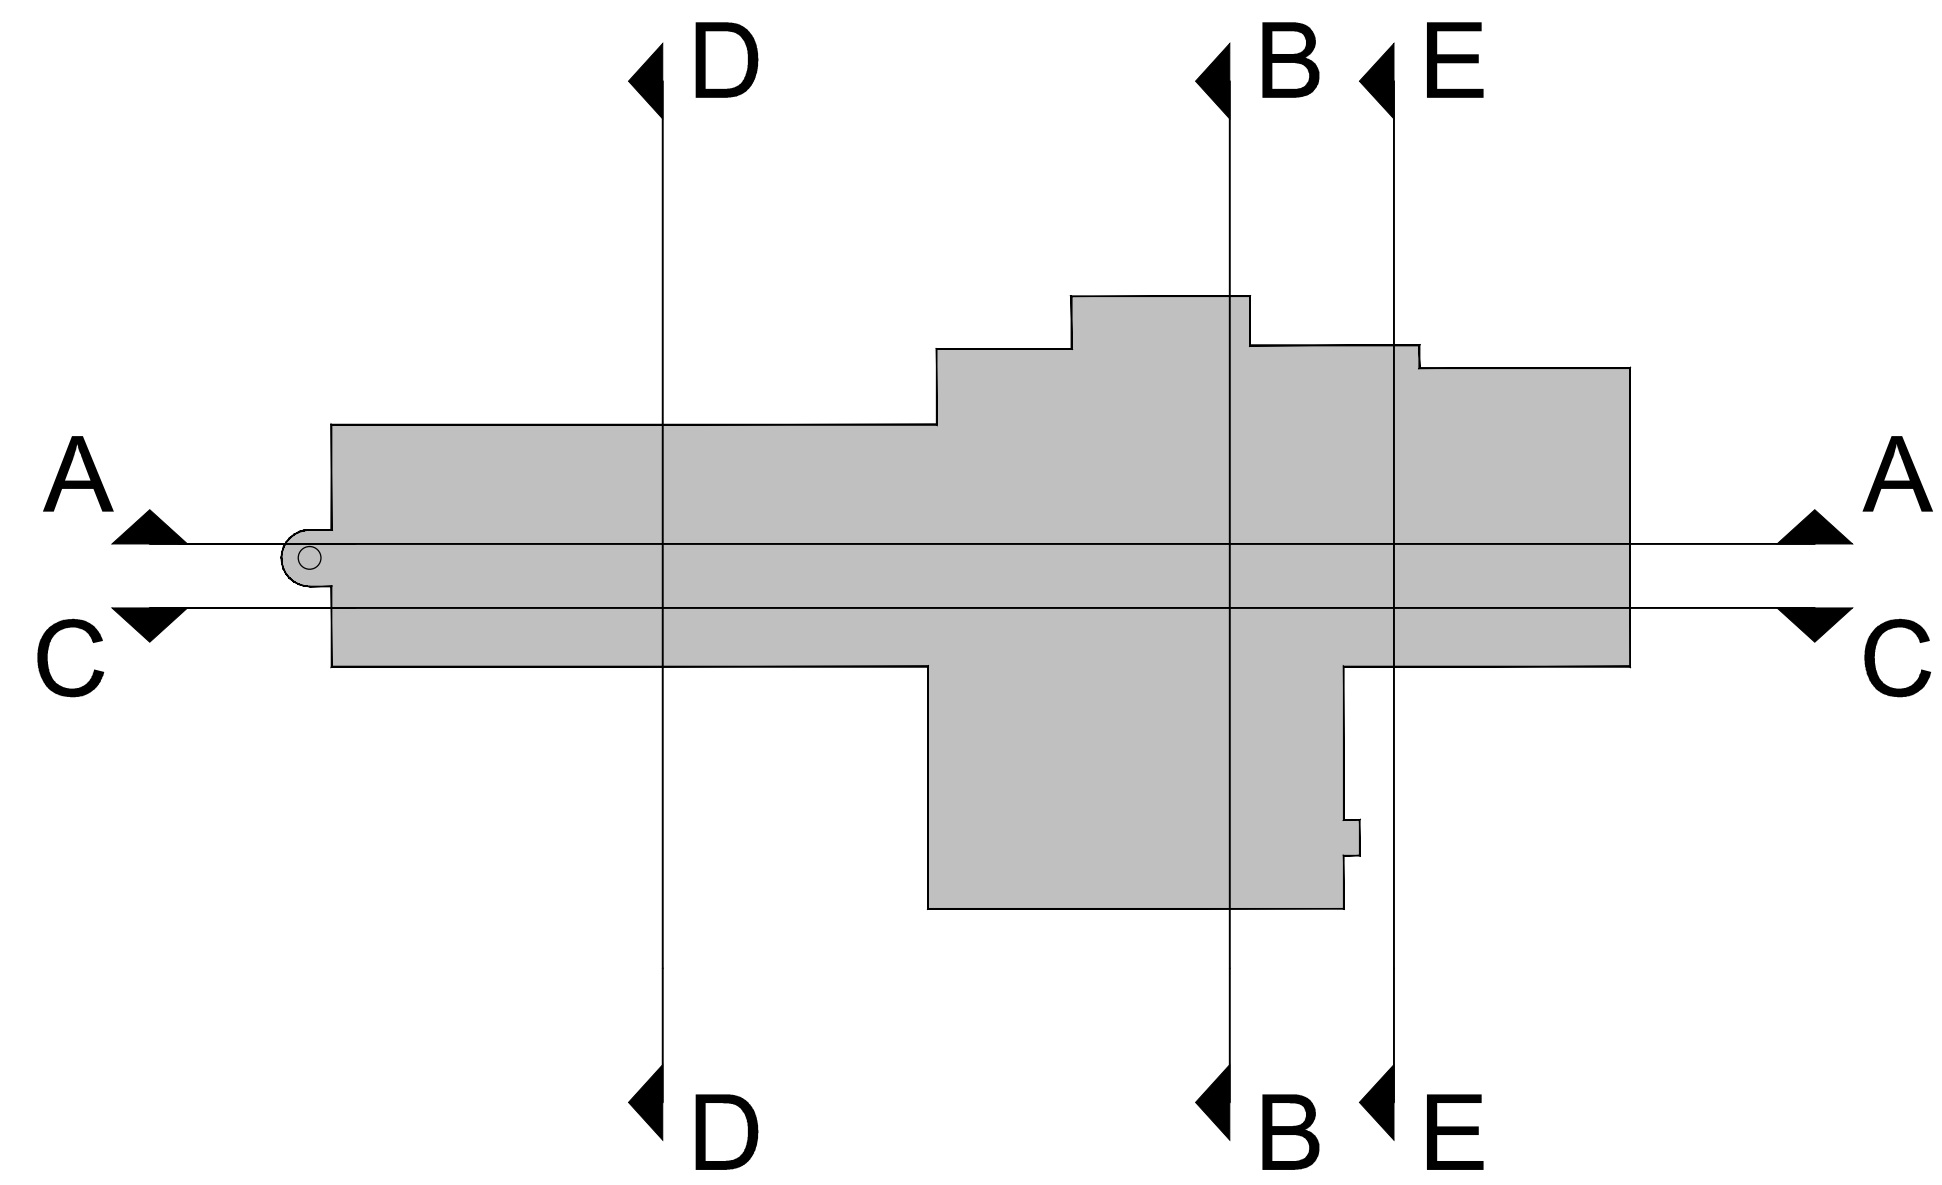

RINGASKIDDY RESOURCE RECOVERY CENTRE INDADER RINGASKIDDY, CO. CORK				PROCESS BUILDING SECTION EE			
1:000	1:200	1:500	1:1000	1:2000	1:5000	1:10000	1:20000
1:200	1:500	1:1000	1:2000	1:5000	1:10000	1:20000	1:50000
1:200	1:500	1:1000	1:2000	1:5000	1:10000	1:20000	1:50000

© COPYRIGHT This drawing or design may not be reproduced without permission