


NOTE: CONFIDENTIAL NO THIRD PARTY DISCLOSURE ALLOWED
 All rights reserved.
 © J.B. Barry and Partners
 T.J. O'Connor and Associates
 Royal HaskoningDHV 2014

1. All levels are in metres and relate to O.S. Datum MALIN.
 2. This drawing is reproduced from digital maps:
 O.S. MAPS: Scale 1:250
 O.S. MAPS: Scale 1:500
 Discovery Series - Scale 1:50,000
 3. All Maps are referenced to IRISH NATIONAL GRID (I.T.M.)
 4. Reproduced from the Ordnance Survey of Ireland by Permission of the Government. License No. 3-3-34.

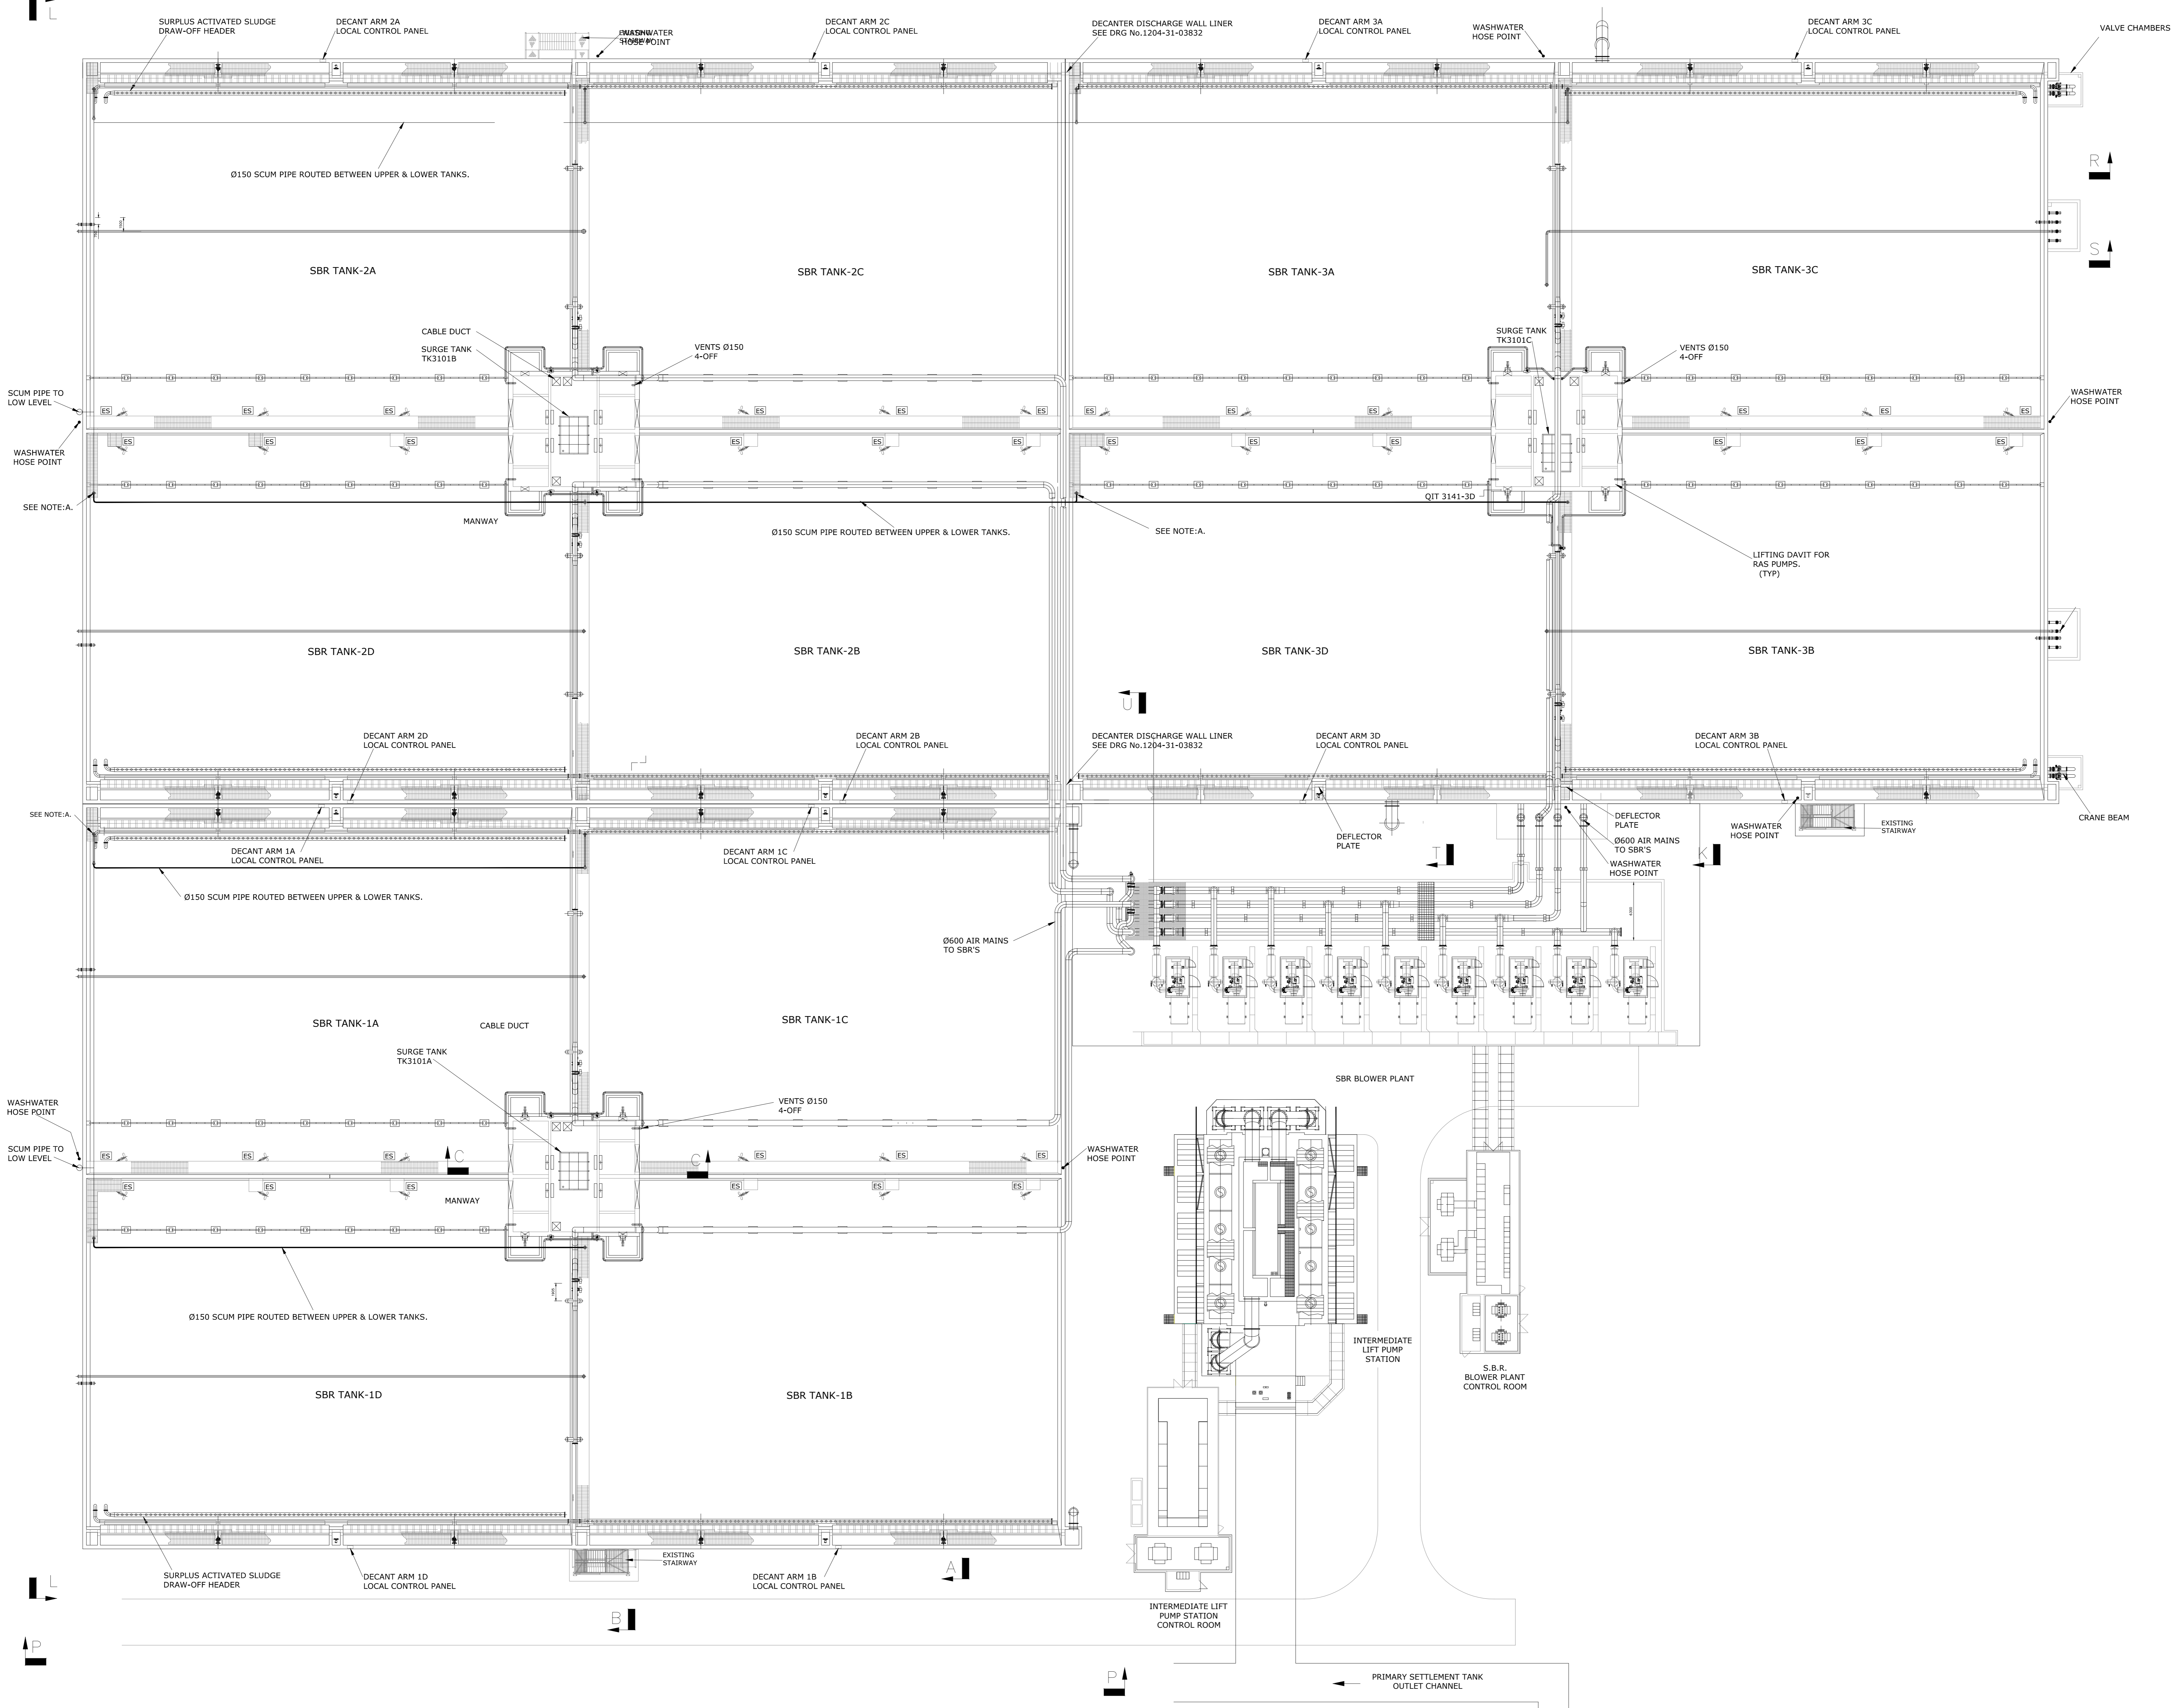

Rev.	Date	Drawn	Checked	Approved	Description
0	JUNE 2018	LIA	MH	MH	PLANNING APPLICATION

Client:

UISCE Colville House Tel: 1890 278 278
 24-26 Talbot St Int: +353-1-707 2328
 WATER Dublin 1 email: info@water.ie
 Web: www.water.ie

Scheme: RINGSEND WASTEWATER TREATMENT PLANT UPGRADE PROJECT
 Component: RINGSEND WASTEWATER TREATMENT PLANT

T.J. O'Connor & Associates **TJ O'CONNOR**
 Consulting Engineers
 Conry House Tel: +353-1-2952322
 Conry Road, Sandycove email: tjoc@tjoc.ie
 Dublin 18, Ireland Web: www.tjoc.ie

J. B. Barry and Partners
 Clonon House Tel: +353-1-485 1400
 Clonon Business Park email: info@jbarry.ie
 Clonon Road, Dublin 14 Web: www.jbarry.ie

Royal HaskoningDHV
 PO Box 1132 Tel: +31-88-3482000
 3800 BC Amersfoort email: info@rhdhv.com
 The Netherlands Web: www.royalhaskoningdhv.com

Drawn By: LIA	Checked By: MH	Approved By: MH	Date: JAN 2018
Client Project Ref: IW-RGD/10000308	Project Stage:		
Internal Project Ref: Ring01/BB-Y14701/7.JOC-14540/RHDHV-BB4342 @AO	Drawing Title:		

SBR RETROFIT
 EXISTING G.A OF SBR TANKS
 PLAN AT 24.30m AMD

Scales: 1:250 @ AO

Drawing No: Y15710-PL-927