
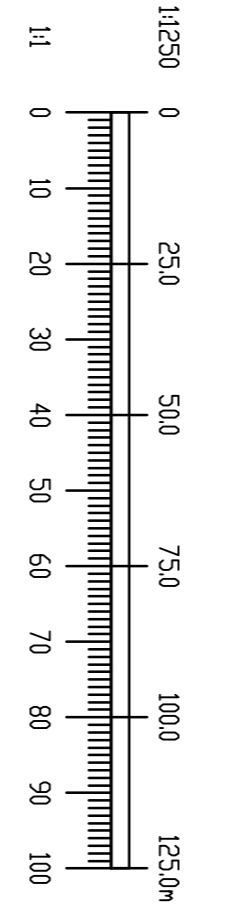
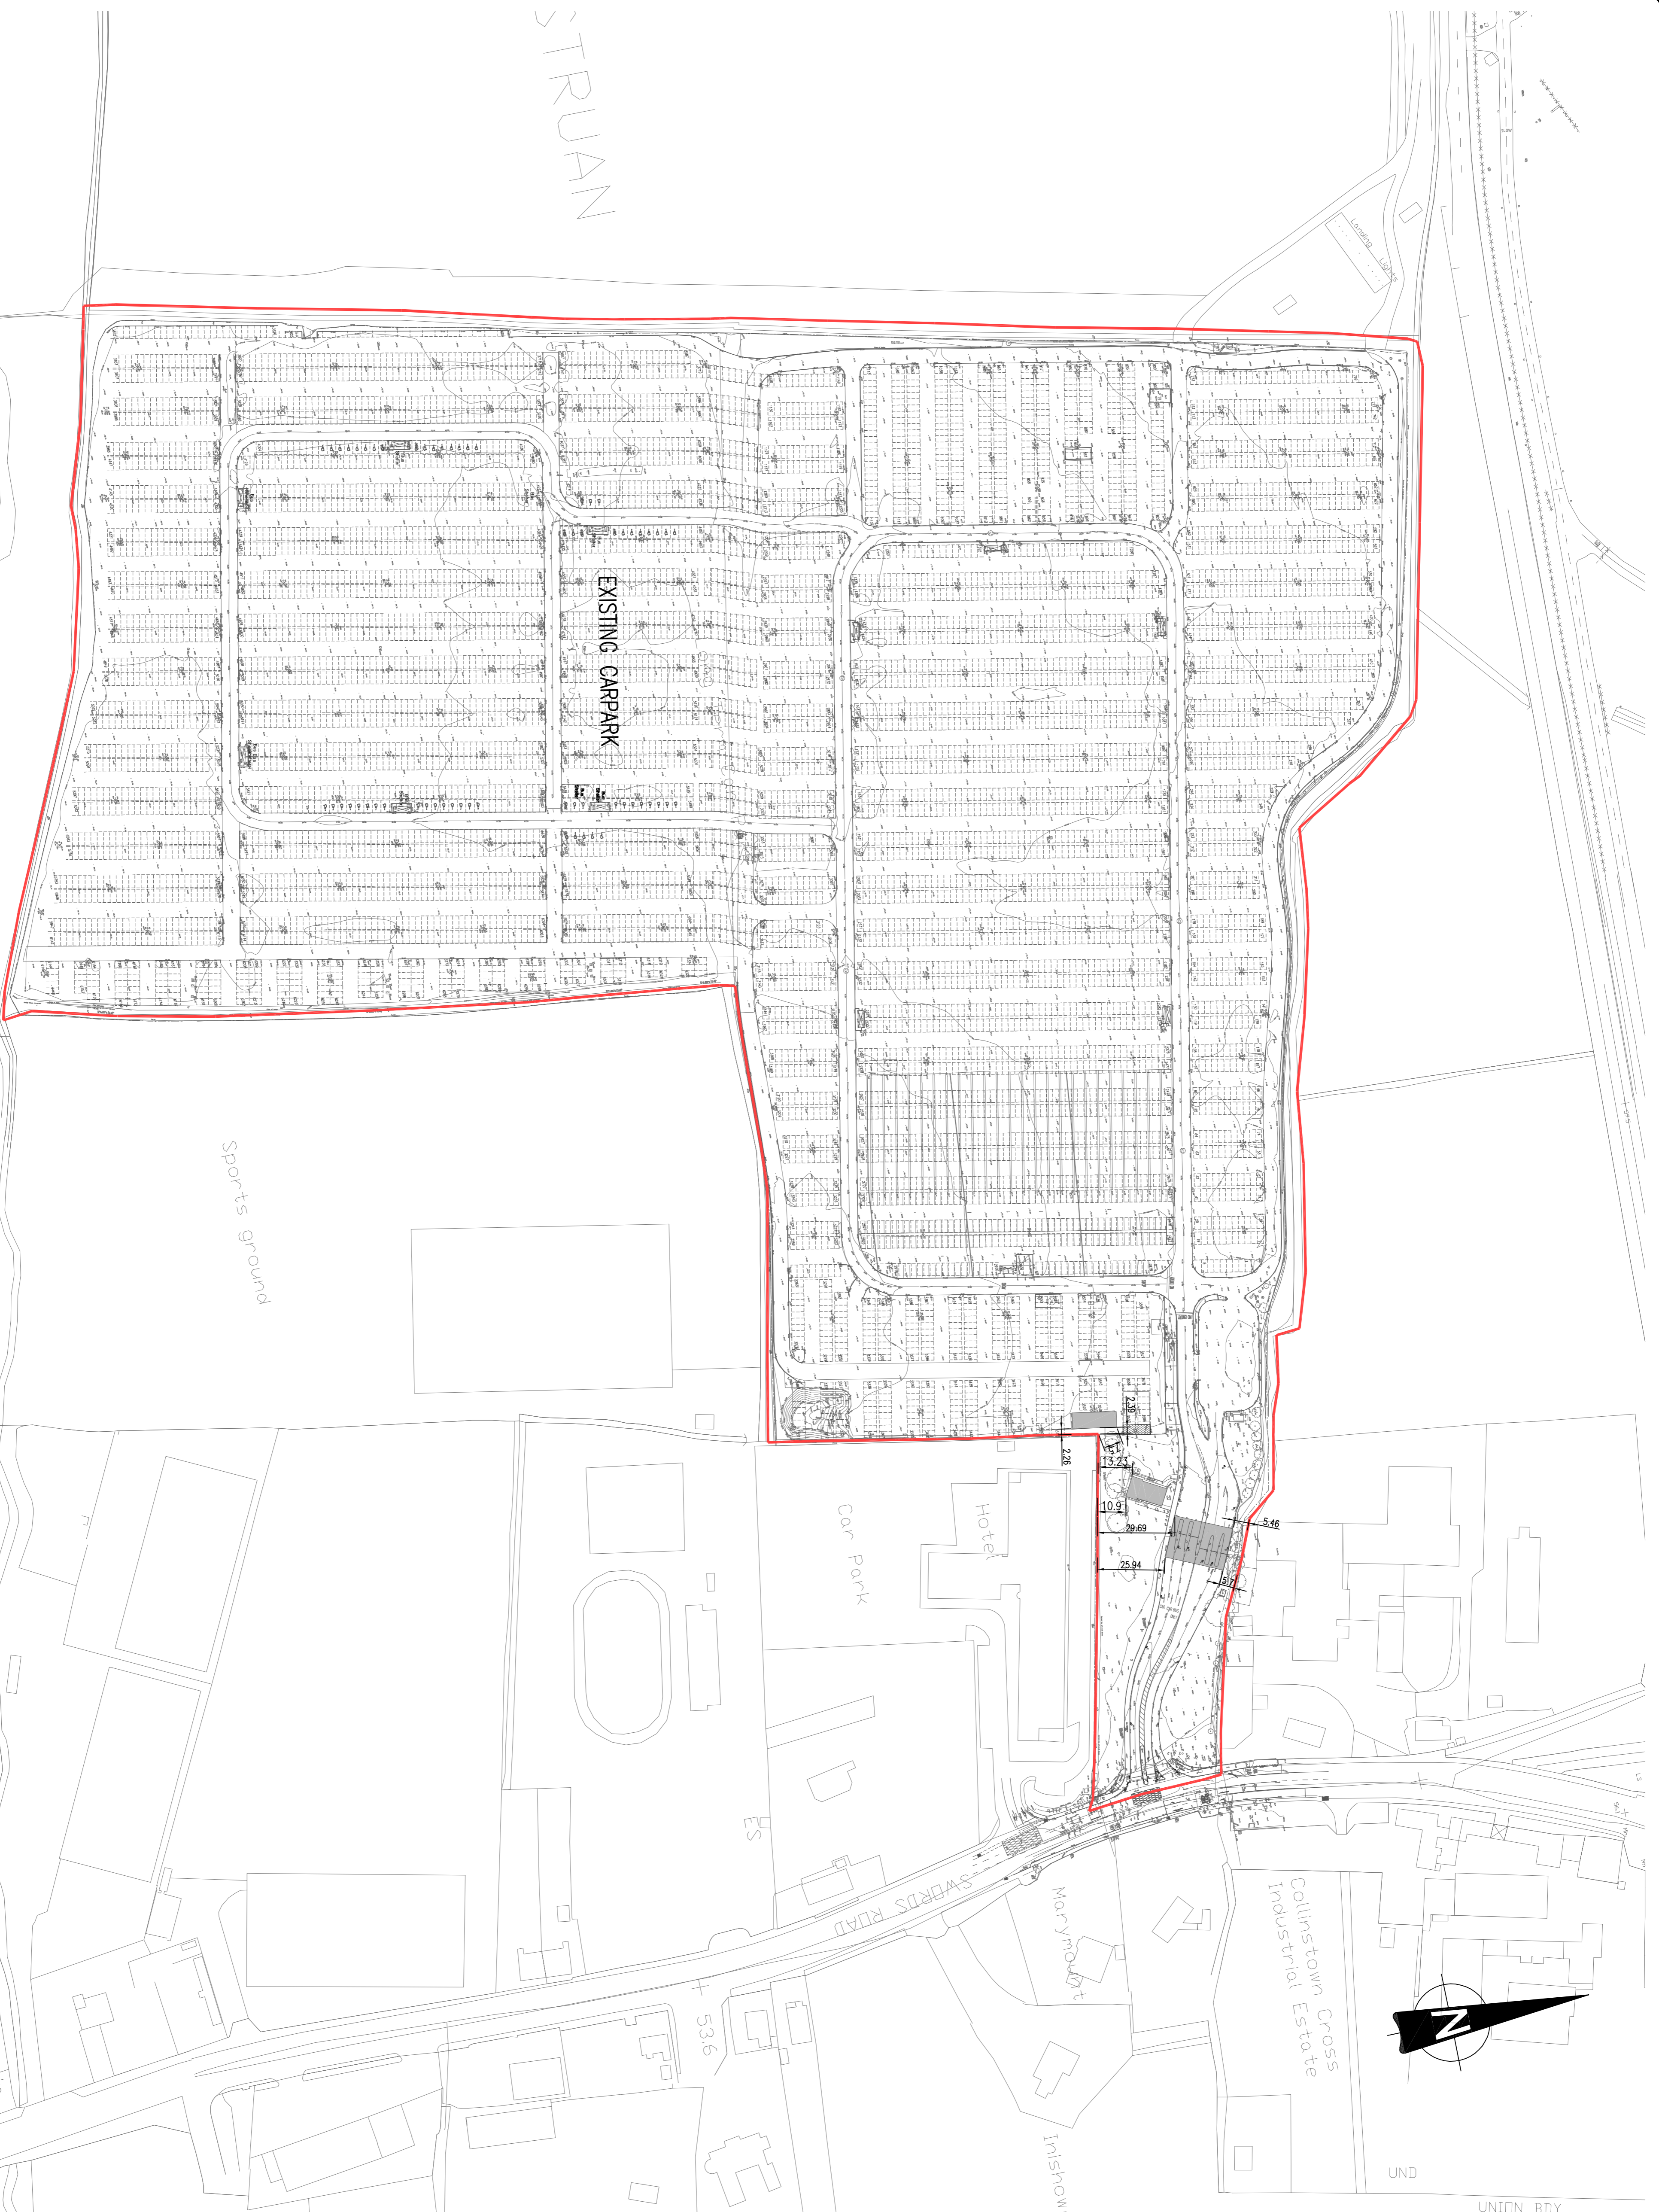


- NOTES:
1. DO NOT SCALE. USE FIGURED DIMENSIONS ONLY.
 2. THIS DRAWING IS TO BE READ IN CONJUNCTION WITH ALL OTHER RELEVANT ARCHITECTURAL AND ENGINEERING DRAWINGS.

LEGEND:
 SITE SUBMITTED TO PLANNING APPLICATION

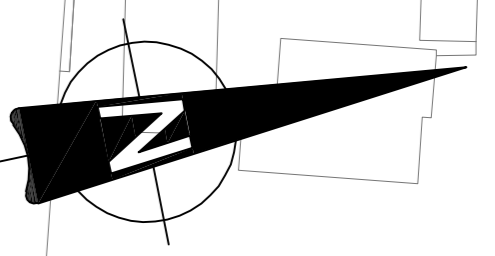

Ordnance Survey Ireland Licence No. EN 0006018
 © Ordnance Survey Ireland/Government of Ireland.

REV.	DATE	AMENDMENT	DRN	APPD

Waterman Moylan
 Engineering Consultants

Block 5, EASTPOINT BUSINESS PARK, ALTHE BYRNE ROAD,
 TURNAGIN, CO. DUBLIN 15
 Tel: 01 854 8800 Fax: 01 661 3618
 Email: info@waterman-moylan.ie www.waterman-moylan.ie

CLIENT GERARD GANNON
ARCHITECT WILSON ARCHITECTURE

PROJECT QUICKPARK CARPARK AT
 TURNAGIN GREAT, SWORDS ROAD

TITLE GENERAL ARRANGEMENT/
 EXISTING SITE LAYOUT PLAN

DRAWN	DESIGNED	APPROVED	DATE
PJD	PJD	MD	SEPT '18'
SCALE	JOB NO.	DRG. NO.	REVISION
1:1250 @ A1	15-194	P005	