

SHEET 2 OF 3

SHEET 1 OF 3

SHEET 3 OF 3

STRUAN

EXISTING CARPARK

Sports ground

Car Park


Hotel

SWORDS ROAD

Marymount

Collinstown Cross Industrial Estate

Inishow

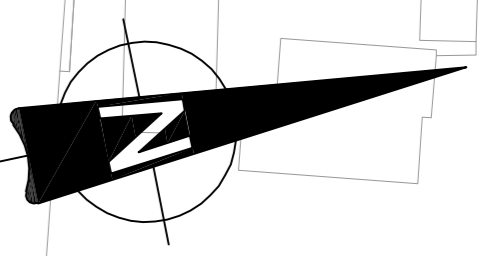


UNION B'DY

LEGEND:

— SITE SUBMITTED TO PLANNING APPLICATION

● 5.6, 5.0 INDICATES PROPOSED LEVEL

- NOTES:
1. DO NOT SCALE. USE FIGURED DIMENSIONS ONLY.
 2. THIS DRAWING IS TO BE READ IN CONJUNCTION WITH ALL OTHER RELEVANT ARCHITECTURAL AND ENGINEERING DRAWINGS.

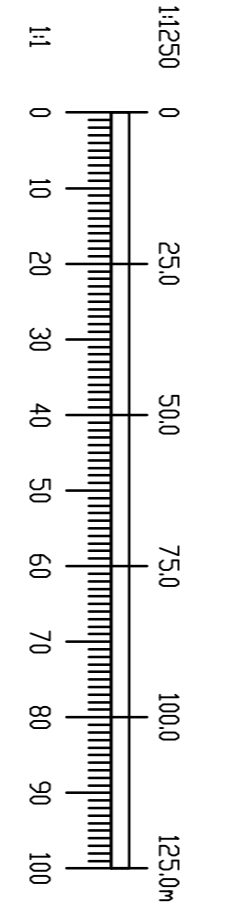

Ordnance Survey Ireland Licence No. EN 0006018
 © Ordnance Survey Ireland/Government of Ireland.

REV.	DATE	AMENDMENT	DRN	APPD

Waterman Moylan
 Engineering Consultants

BLOCK 5, EASTPOINT BUSINESS PARK, ALTHE BRINE ROAD,
 TULLIN, CO. DUBLIN 15
 Tel: (01) 884 8080 Fax: (01) 661 3618
 Email: info@waterman-moylan.ie www.waterman-moylan.ie

CLIENT **GERARD GANNON**
 ARCHITECT **WILSON ARCHITECTURE**

PROJECT **QUICKPARK CARPARK AT
 TURNAMIN GREAT, SWORDS ROAD**

TITLE **GENERAL ARRANGEMENT/
 PROPOSED SITE LAYOUT PLAN**

DRAWN	DESIGNED	APPROVED	DATE
PJD	PJD	MD	SEPT 18'
SCALE	JOB NO.	DRG. NO.	REVISION
1:1250 @ A1	15-194	P010	