



LOCATION PLAN
SCALE: 1:50,000

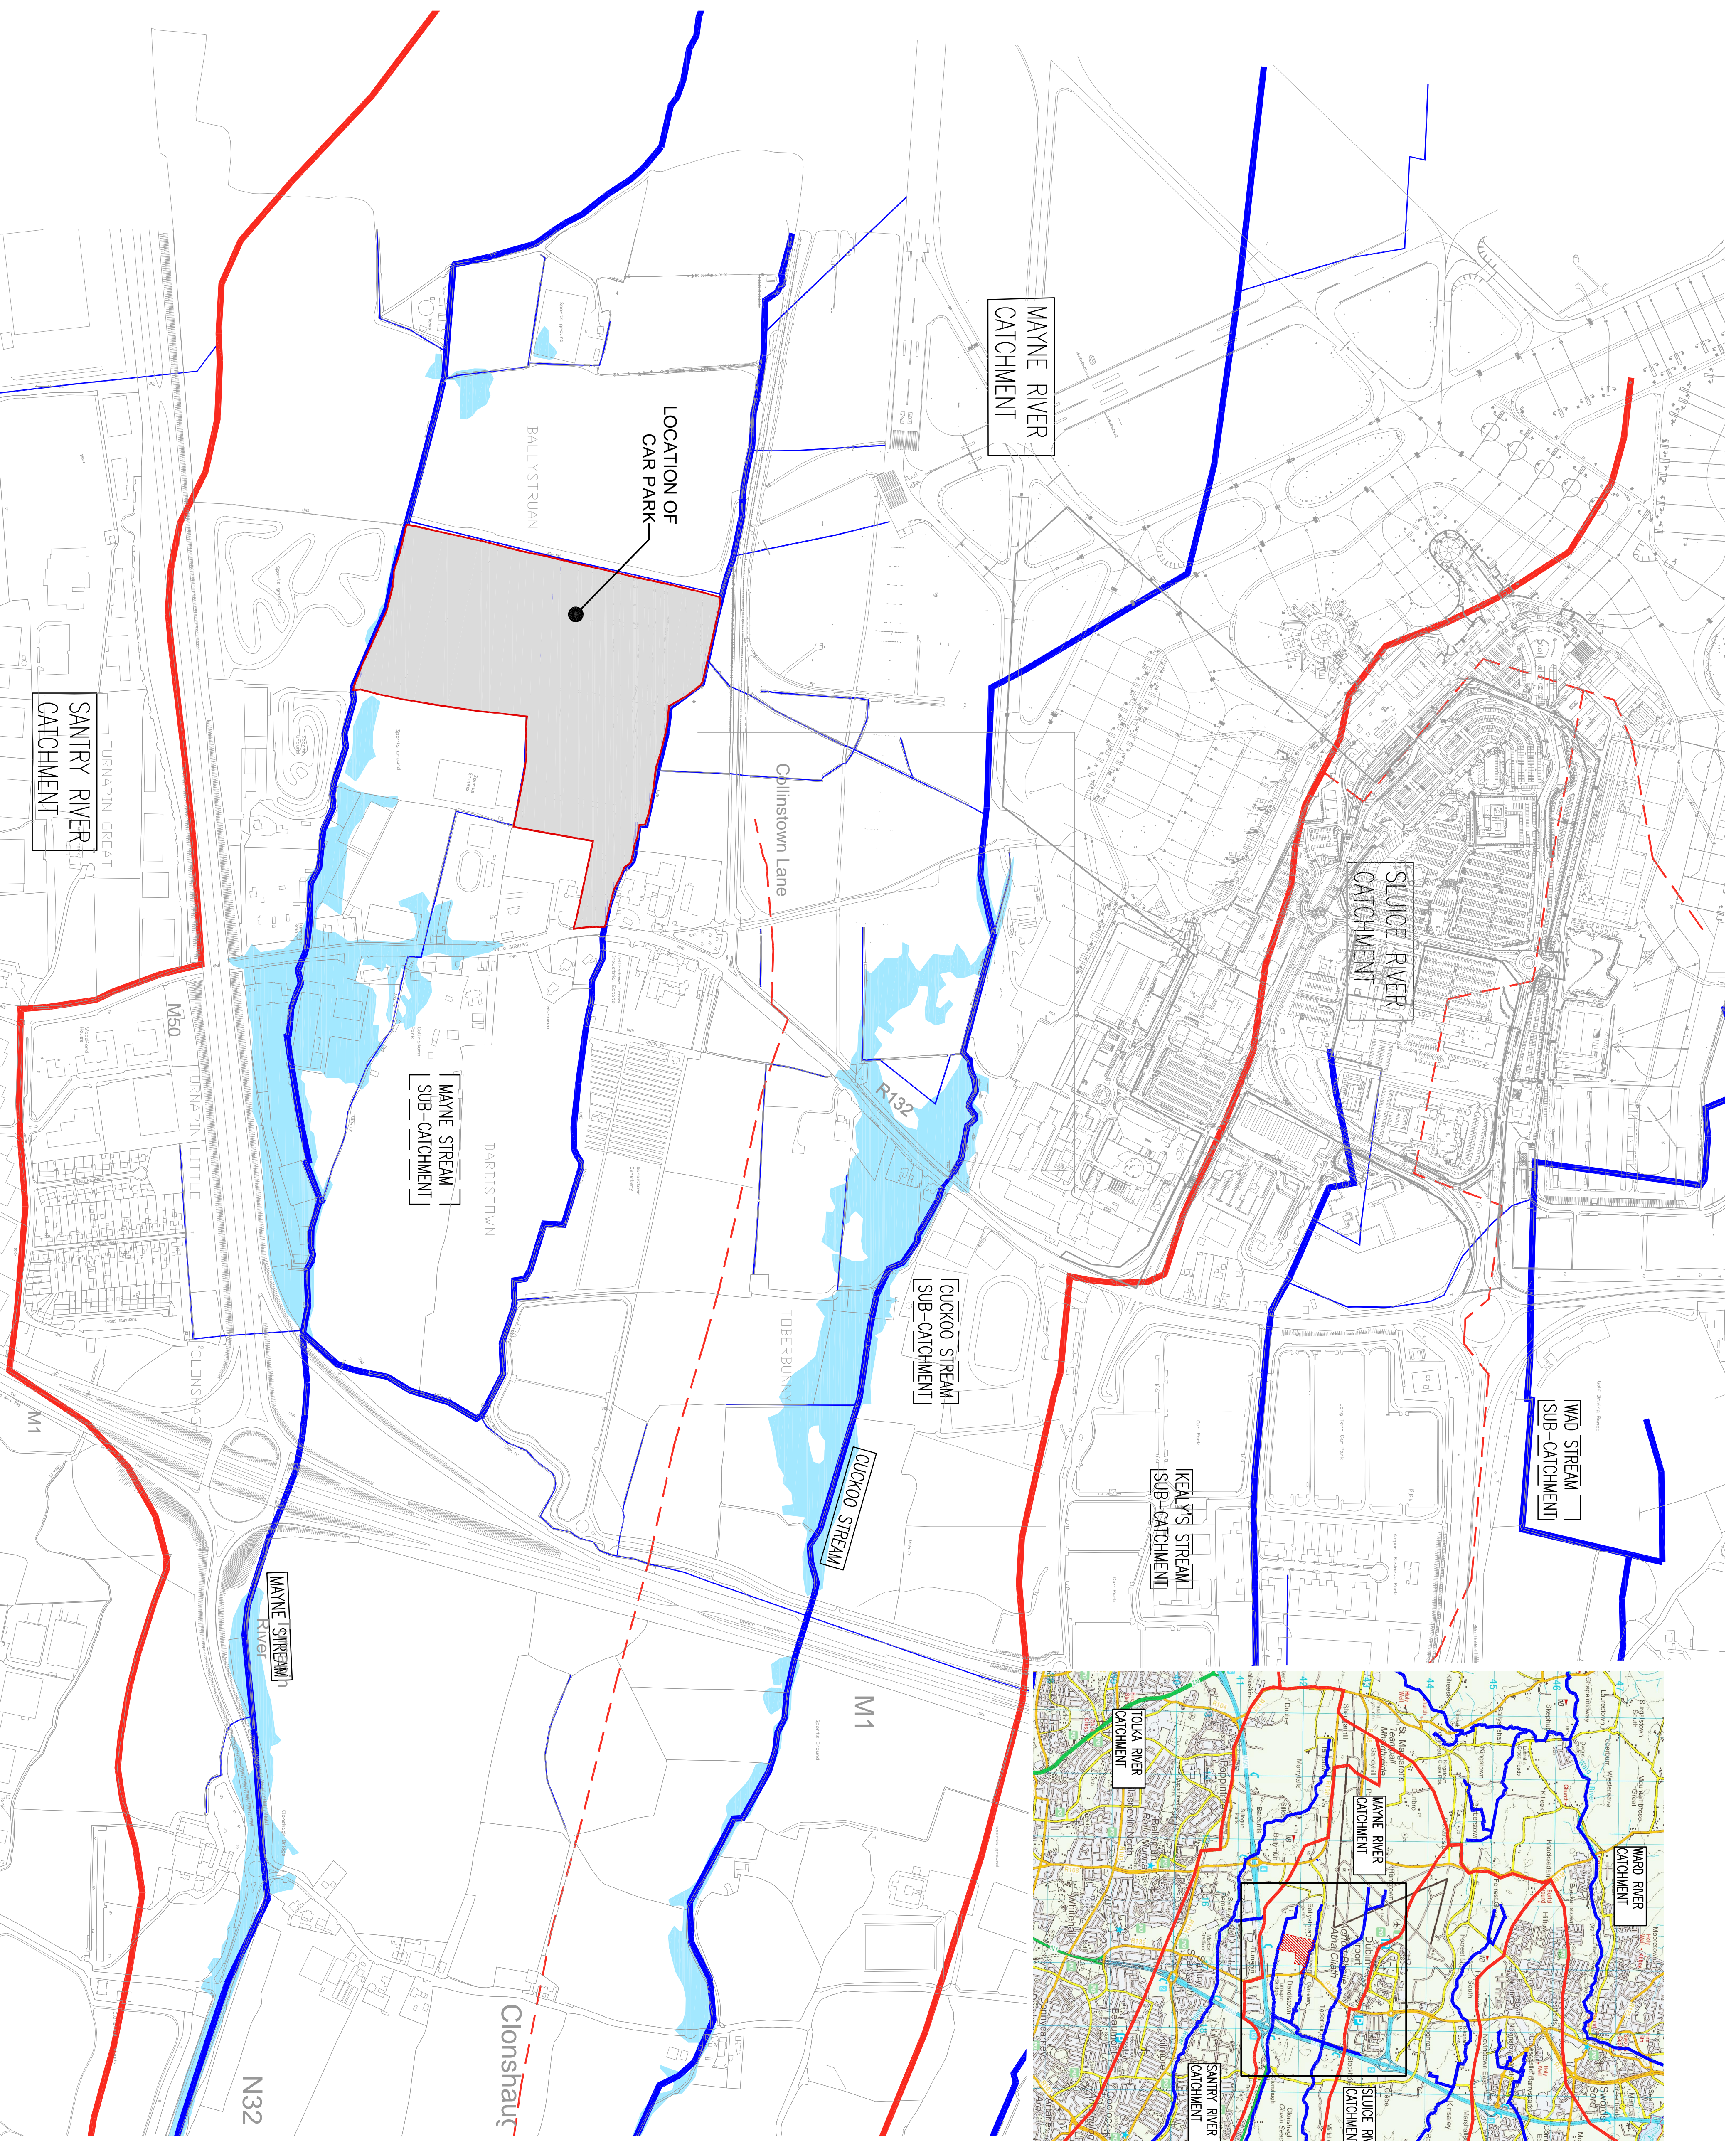

LEGEND

- CATCHMENT AREA
- SUB-CATCHMENT AREA
- WATERCOURSE
- SITE BOUNDARY

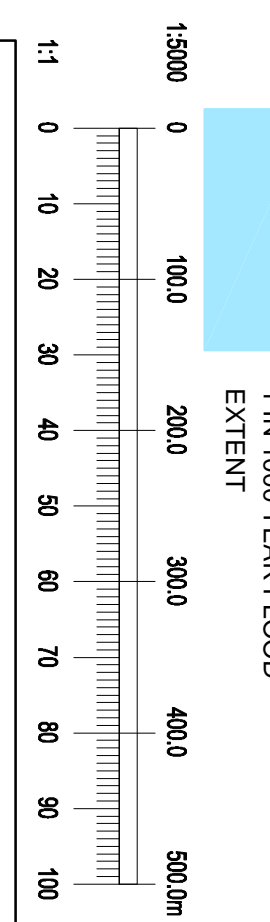

Ordnance Survey Ireland Licence No. EN 0006018
© Ordnance Survey Ireland/Government of Ireland.

STATUS	REV.	DATE	AMENDMENT	DRN	APPD
FOR PLANNING NOT FOR CONSTRUCTION					

Waterman Moylan
Engineering Consultants
BLOCK 5, EASTPOINT BUSINESS PARK, ALTHE BRINE ROAD,
TULLINAGH, DUBLIN 15
Tel: 01 854 8800 Fax: 01 851 3618
Email: info@waterman-moylan.ie www.waterman-moylan.ie

CLIENT: GERARD GANNON
ARCHITECT: WILSON ARCHITECTURE
PROJECT: QUICKPARK CAR PARK AT
TURKAPIN GREAT, SWORDS ROAD.

HYDROLOGY CATCHMENTS

DRAWN	DESIGNED	APPROVED	DATE
PJD	PJD	MD	SEPT 18'
SCALE	JOB NO.	DRG. NO.	REVISION
1:5000 @ A1	15-194	P020	

- NOTES:
1. DO NOT SCALE. USE FIGURED DIMENSIONS ONLY.
 2. THIS DRAWING IS TO BE READ IN CONJUNCTION WITH ALL OTHER RELEVANT ARCHITECTURAL AND ENGINEERING DRAWINGS.