

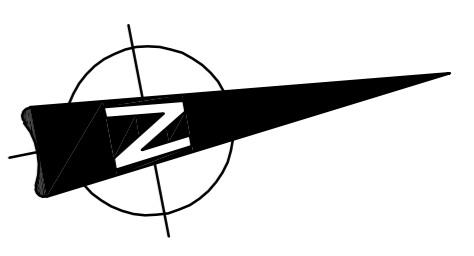


- NOTES:
1. DO NOT SCALE. USE FIGURED DIMENSIONS ONLY.
  2. THIS DRAWING IS TO BE READ IN CONJUNCTION WITH ALL OTHER RELEVANT ARCHITECTURAL AND ENGINEERING DRAWINGS.

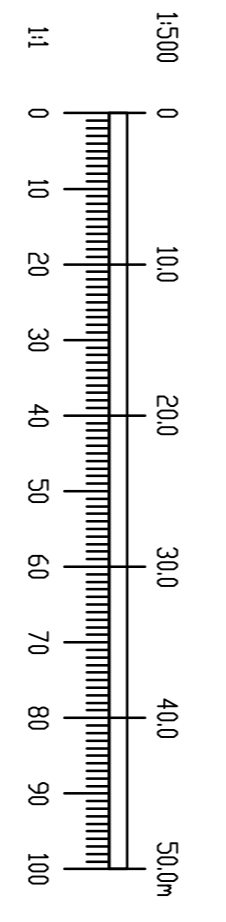

**LEGEND:**

- FS ——— FS EXISTING FOUL WATER SEWER WITH PIPE SIZE, GRADE, MANHOLE REF. AND INVERT LEVEL
- SW ——— SW EXISTING SURFACE WATER FILTER DRAIN WITH PIPE SIZE, AND INVERT LEVEL
- EXX EXX EXISTING FOULED WATER SEWER WITH PIPE SIZE, GRADE, MANHOLE REF. AND INVERT LEVEL
- EXX EXX EXISTING FILTER DRAIN WITH PIPE SIZE, AND INVERT LEVEL

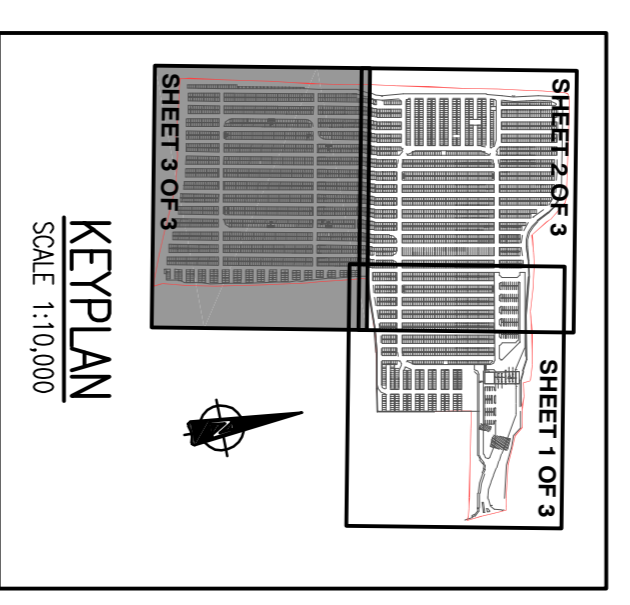

NOTE:  
PLEASE REFER TO DRAINAGE CATCHMENTS  
ON DRAWING No.15-194 P024

Ordnance Survey Ireland Licence No. EN 0006018 © Ordnance Survey Ireland/Government of Ireland.	
STATUS	FOR PLANNING NOT FOR CONSTRUCTION
REV. DATE	AMENDMENT
DRN APPD	

**Waterman Moylan**  
Engineering Consultants

Block 5, EASTPOINT BUSINESS PARK, ALTHE BYRNE ROAD,  
TULLAGH, DUBLIN 18  
Tel: (01) 884 8800 Fax: (01) 661 3618  
Email: info@waterman-moylan.ie www.waterman-moylan.ie

CLIENT: GERARD GANNON  
ARCHITECT: WILSON ARCHITECTURE

PROJECT: QUICKPARK CAR PARK AT  
TURNAPIN GREAT, SMOROS ROAD.

TITLE: EXISTING AND PROPOSED DRAINAGE LAYOUT SHEET 3 OF 3			
DRAWN	DESIGNED	APPROVED	DATE
PJD	PJD	MD	SEPT '18'
SCALE	JOB NO.	DRG. NO.	REVISION
1:500 @ A1	15-194	P023	