
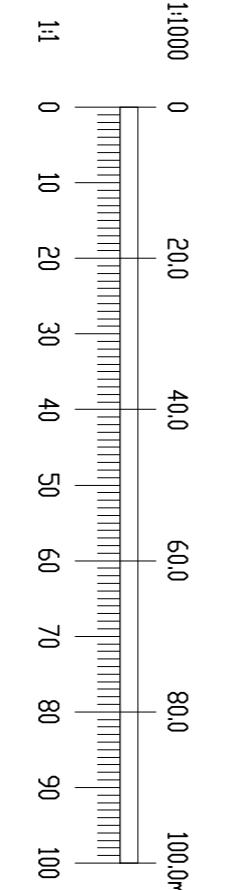


- NOTES:
1. DO NOT SCALE. USE FIGURED DIMENSIONS ONLY.
 2. THIS DRAWING IS TO BE READ IN CONJUNCTION WITH ALL OTHER RELEVANT ARCHITECTURAL AND ENGINEERING DRAWINGS.

LEGEND

- CATCHMENT BOUNDARY
- FALL OF EXISTING GROUND
- EXISTING SURFACE WATER FILTER DRAIN

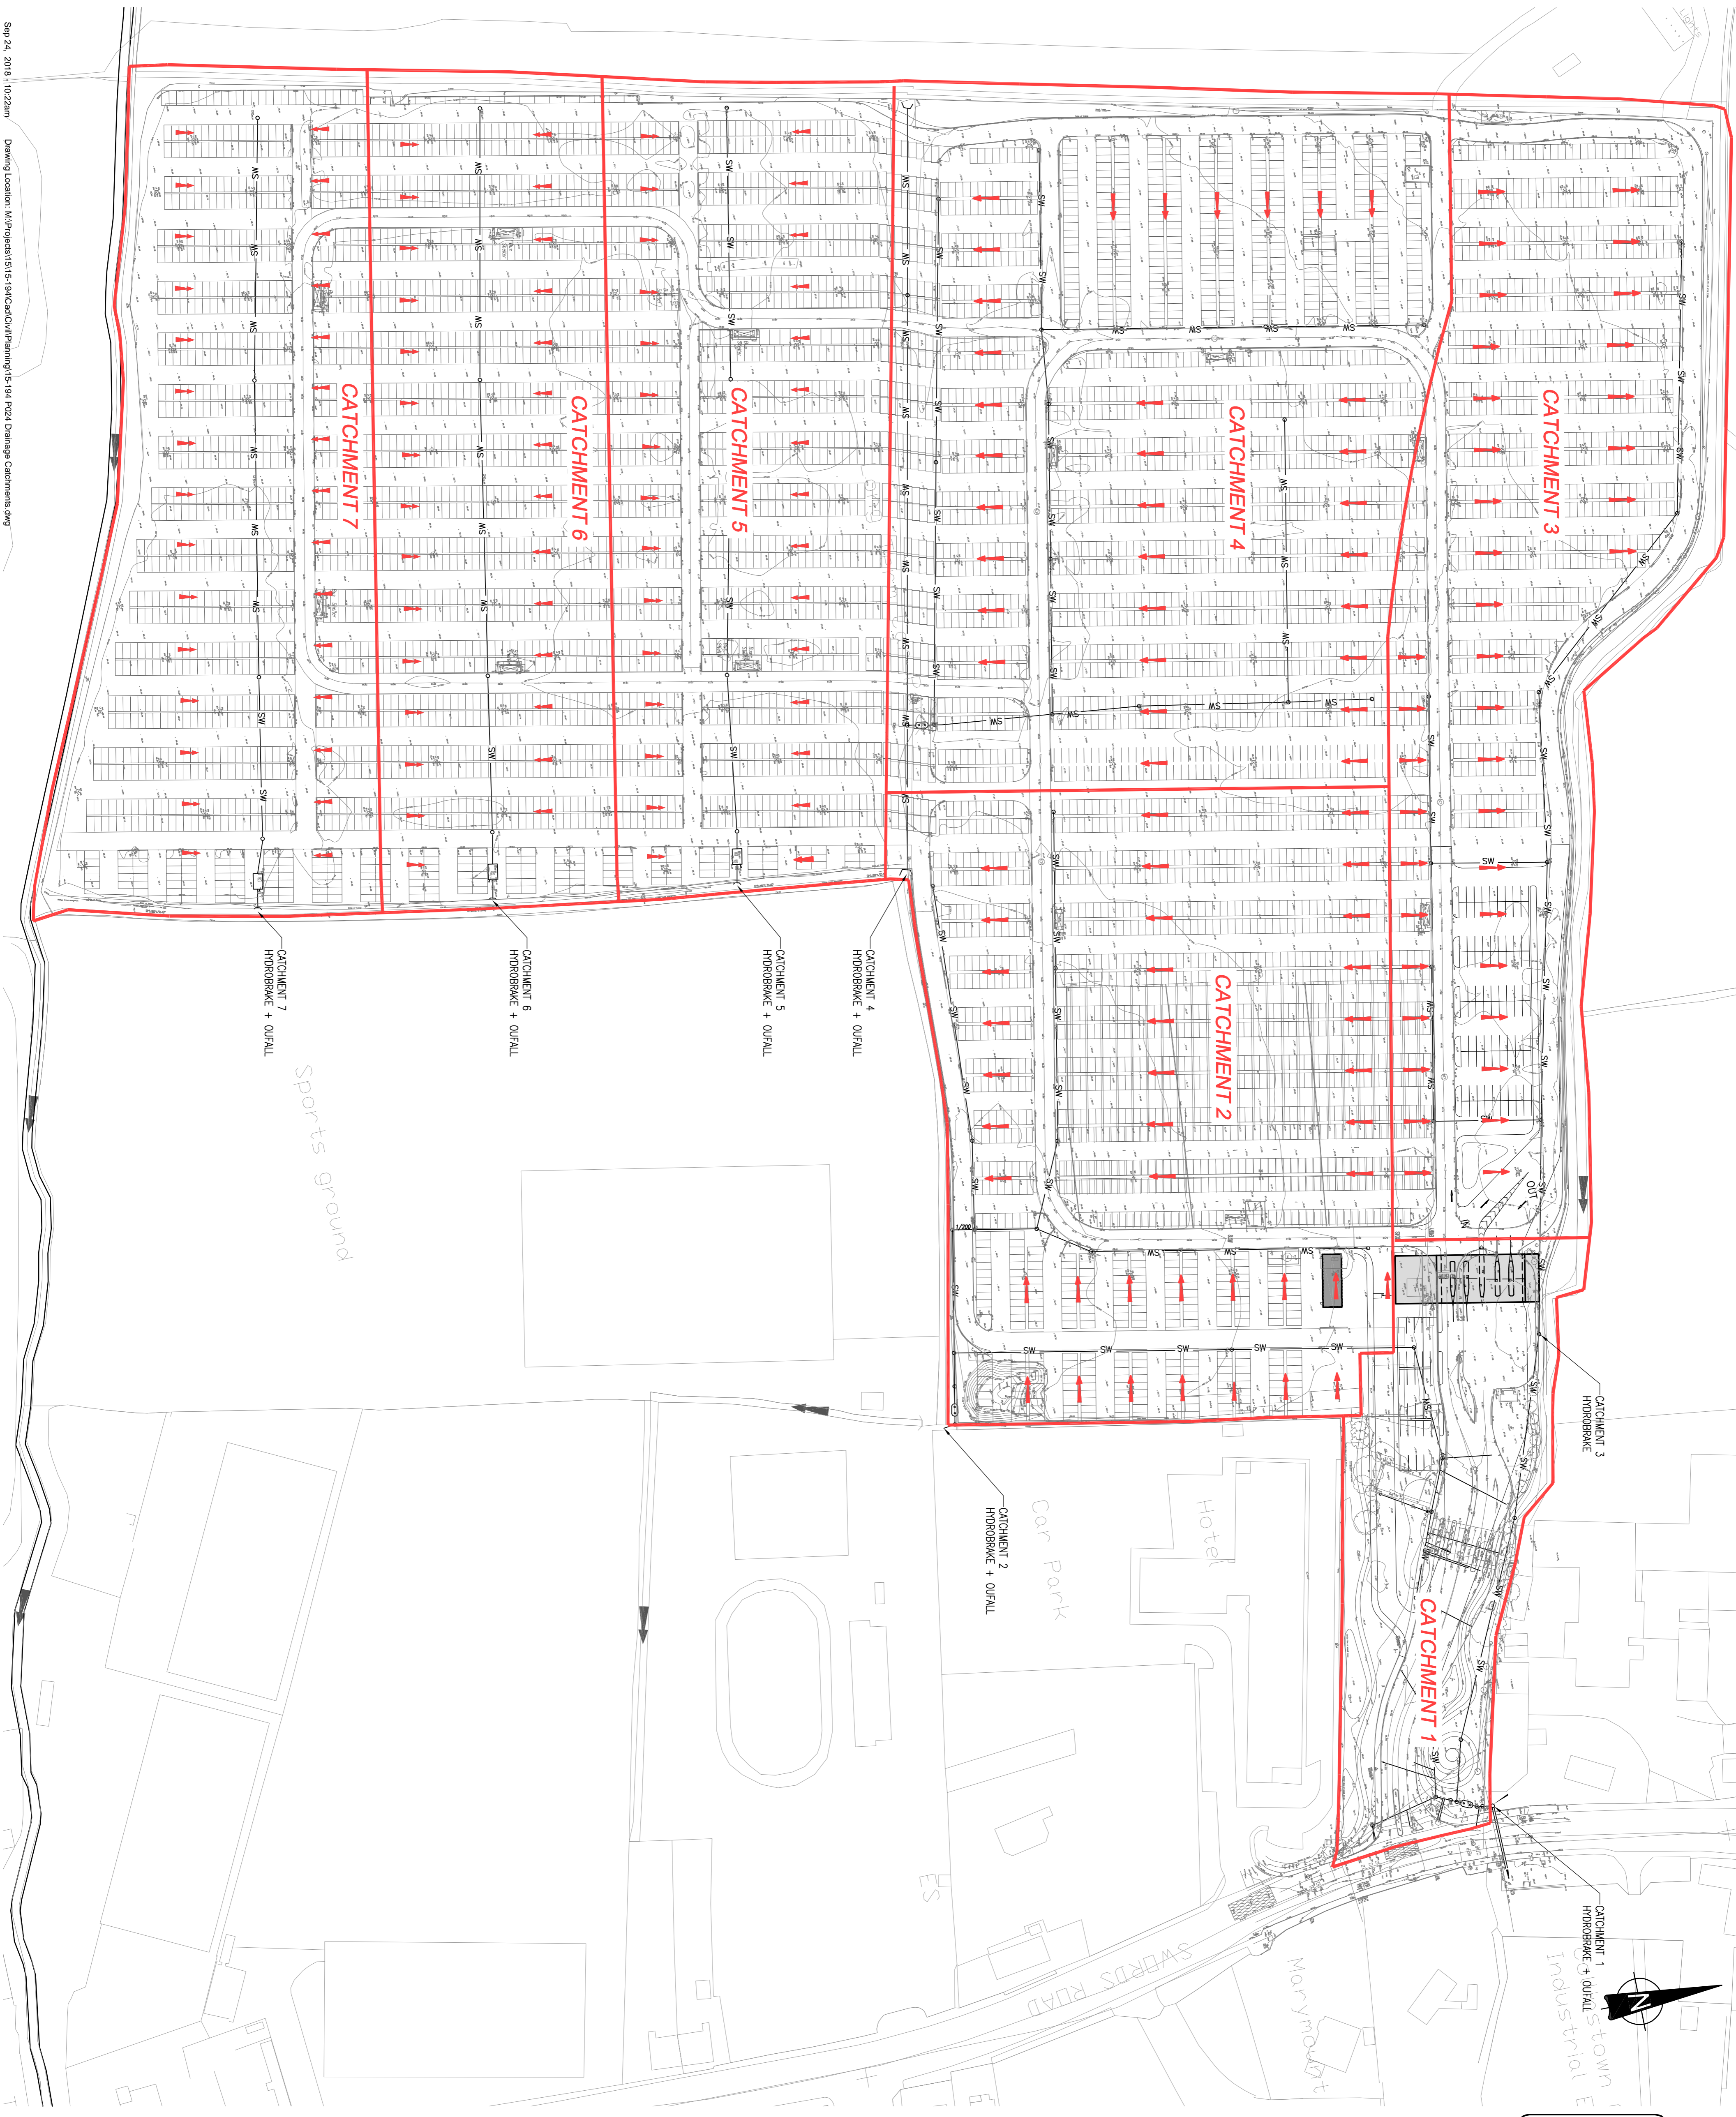

Ordnance Survey Ireland Licence No. EN 0008018
 © Ordnance Survey Ireland/Government of Ireland.

REV.	DATE	AMENDMENT	DRN.	APPD.

Waterman Moylan
 Engineering Consultants
 BLOCK 5, EASTPOINT BUSINESS PARK, ALFIE BIRNIE ROAD,
 DUBLIN D04 H9F4 IRELAND.
 Tel: (01) 664 8800 Fax: (01) 664 3818
 Email: info@watermanmoylan.ie www.watermanmoylan.ie

CLIENT: GERARD GANNON
 ARCHITECT:
 PROJECT: QUICKPARK CAR PARK AT TURNAMIN GREAT SWORDS ROAD

DRAINAGE CATCHMENTS			
DRAWN	DESIGNED	APPROVED	DATE
PJD	PJD	MD	SEPT 18
SCALE	JOB NO.	DRG. NO.	REVISION
1:1000 @ A1	13-194	R024	