


- NOTES:
1. DO NOT SCALE. USE FIGURED DIMENSIONS ONLY.
  2. THIS DRAWING IS TO BE READ IN CONJUNCTION WITH ALL OTHER RELEVANT ARCHITECTURAL AND ENGINEERING DRAWINGS.

**LEGEND:**

- WM — EXISTING PE WATERMAIN
- WM — EXISTING WATERMAIN TO BE DECOMMISSIONED
- X150mm Ø — PROPOSED PE WATERMAIN
- SV — PROPOSED SLUICE VALVE
- H — PROPOSED HYDRANT
- BB — PROPOSED BOUNDARY BOX & CONNECTION

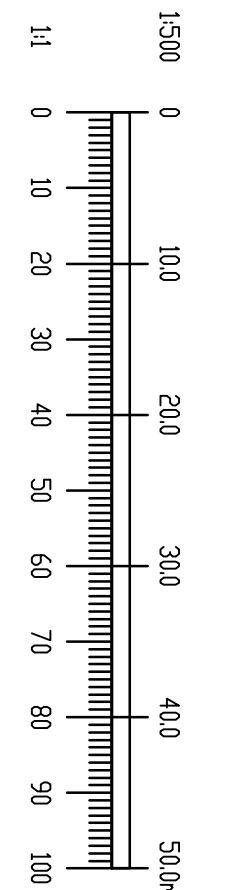

Ordnance Survey Ireland Licence No. EN 0006018  
 © Ordnance Survey Ireland/Government of Ireland.

REV.	DATE	AMENDMENT	DRN	APPD

**Waterman Moylan**  
 Engineering Consultants

BLOCK 5, EASTPOINT BUSINESS PARK, ALTHE BYRNE ROAD,  
 TULLAMORE, CO. DU, IRELAND. TEL: 01 854 8800. FAX: 01 854 3618  
 Email: info@waterman-moylan.ie www.waterman-moylan.ie

CLIENT: **GERARD GANNON**

ARCHITECT:

PROJECT: **QUICKPARK CAR PARK AT  
 TURNAMIN GREAT, SMOROS ROAD.**

TITLE			
PROPOSED WATERMAIN LAYOUT			
DRAWN	DESIGNED	APPROVED	DATE
PJD	PJD	MD	SEPT 18'
SCALE	JOB NO.	DRG. NO.	REVISION
1:500 @ A1	15-194	P030	