

00 FL +14.450 B0 FL +11.220 $N_0.20 \text{ No.21}$ 19.890


Existing North Elevation (E2)_20&21



be made to reinstate the lightwell areas at No.21. Varying other modifications externally are proposed to accommodate the new building function, the connection to the new build and compliance with building regulations. These include enlarging of window opes and the modification of railings, plinths and gates.

Internal Demolition:

Internal demolitions are proposed where appropriate to repurpose/adapt the existing buildings. The major strategy of these demolitions is to remove modern partitions where appropriate, to make new opes to create access between buildings along the party walls, to remove existing fabric in order to enable circulation and compliance with building regulations and to allow for routing of services within the existing buildings.

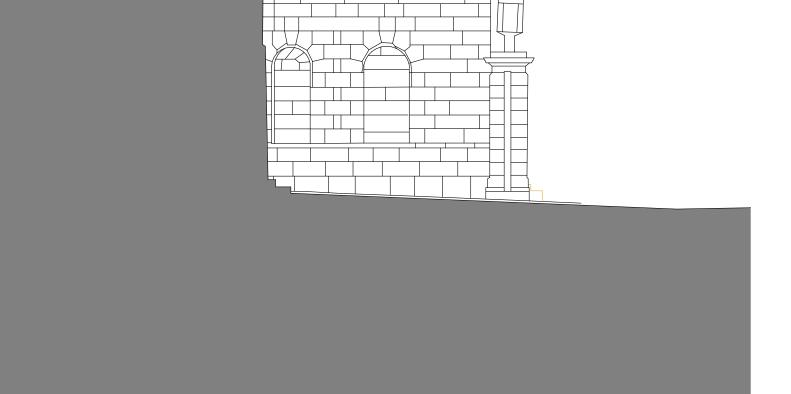

Existing Basement Area Elevation (E7)_20&21

Existing West Elevation (E6)_20&21

