


NEW BUILDING - EXTERNAL MATERIAL DESCRIPTION

- Masonry brick cladding to in-situ concrete structure
- Pre-cast concrete wall cladding
- Pre-cast concrete cappings
- Powder-coated aluminium / steel clear glazed window system

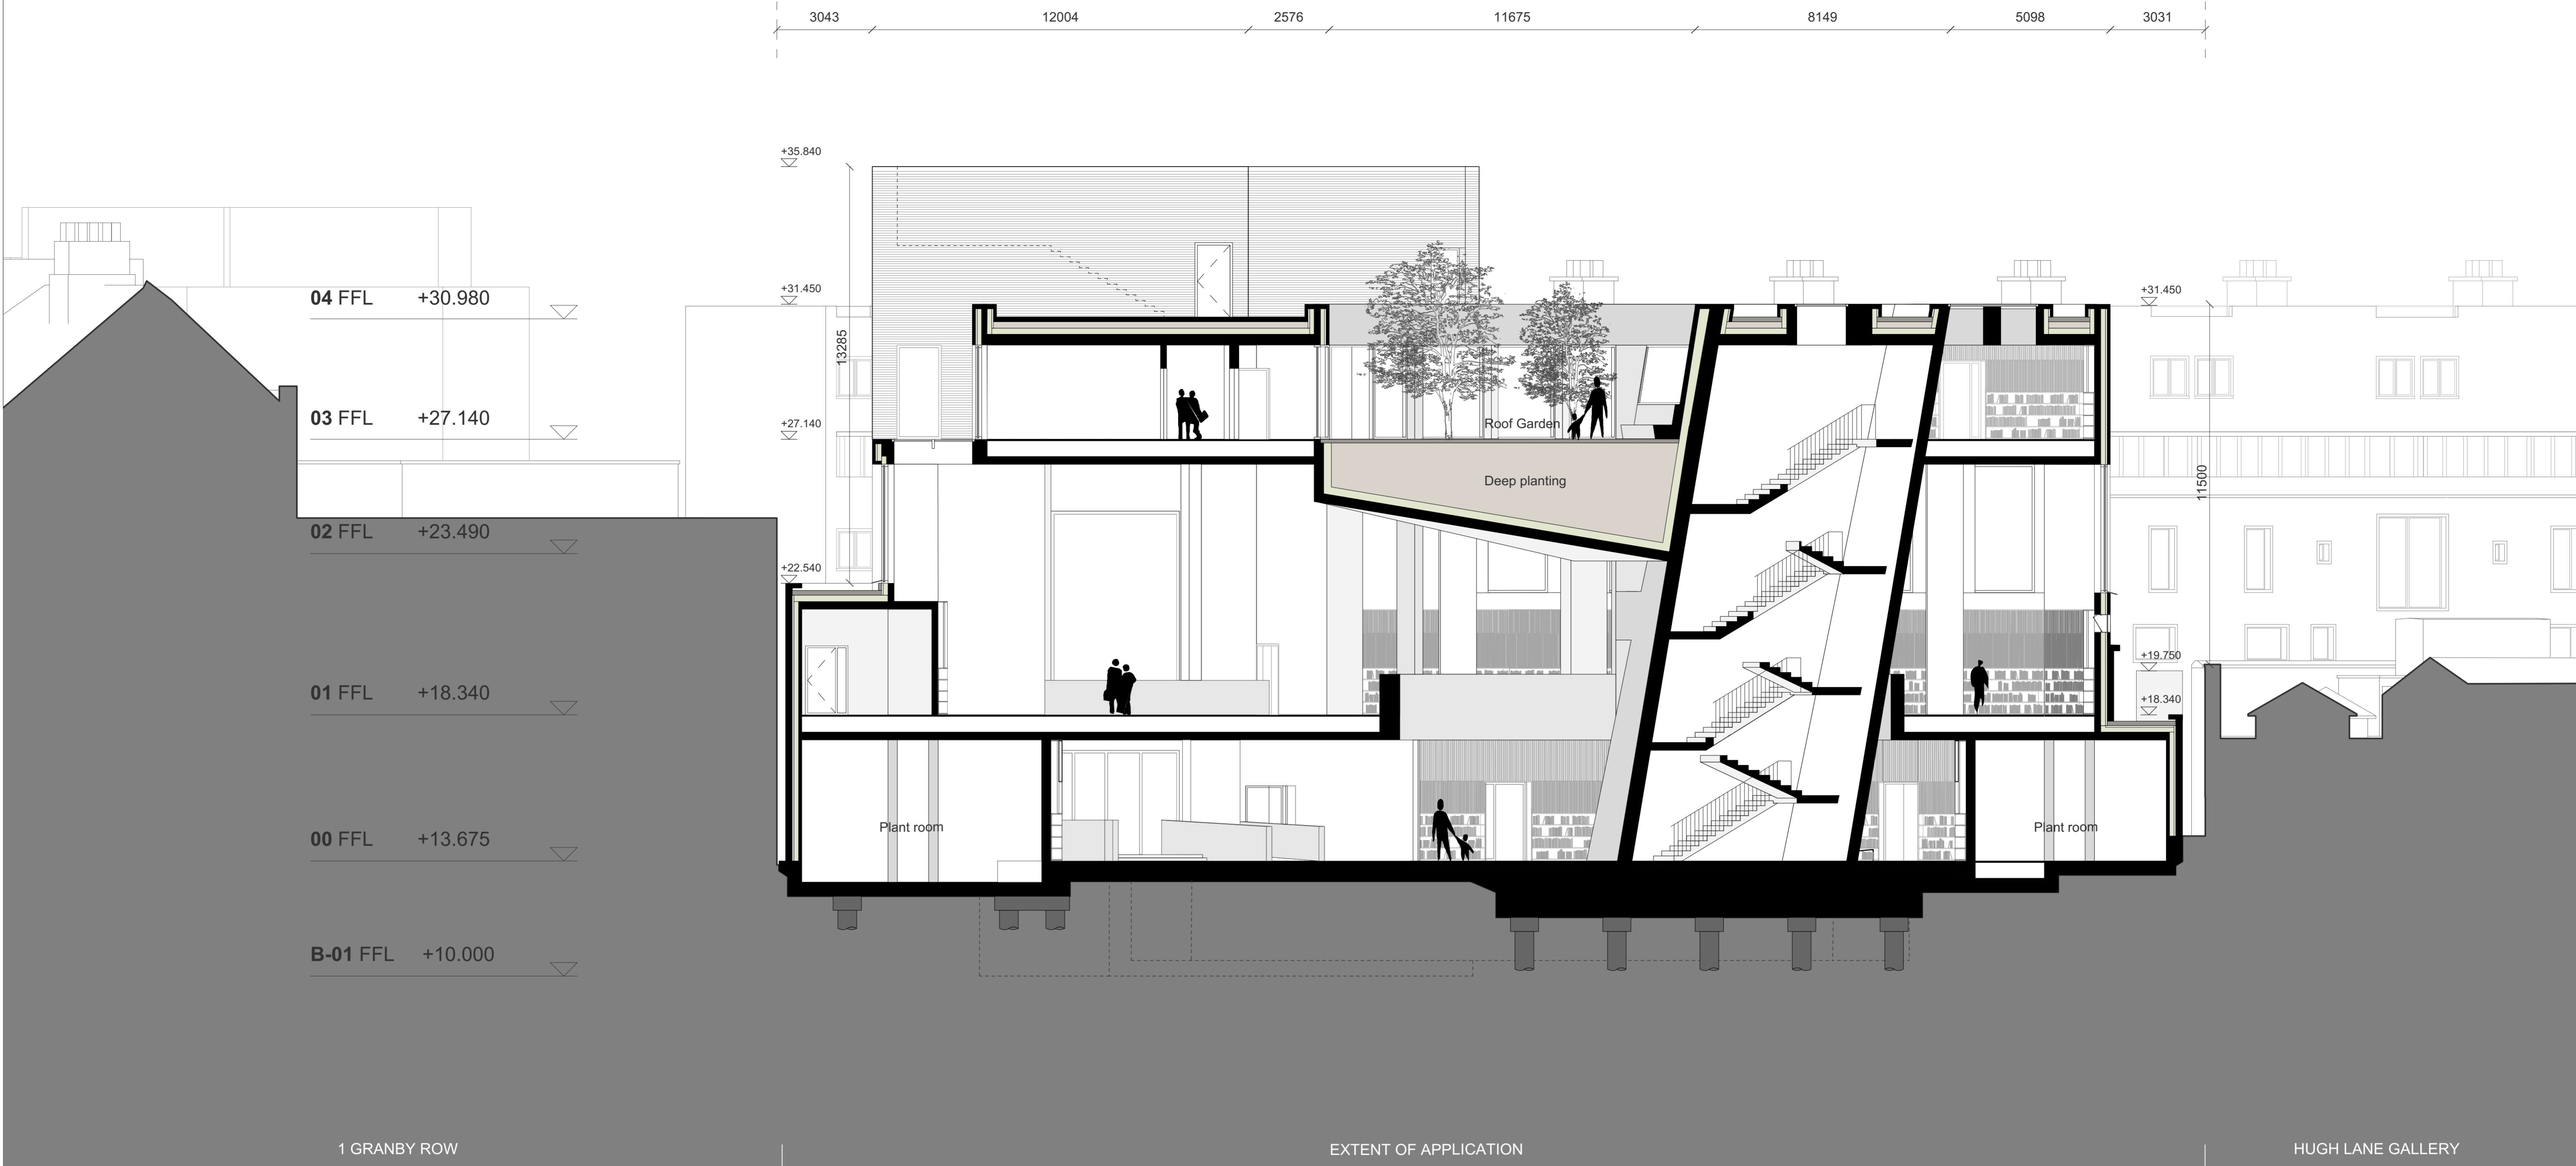

Proposed Section D

NEW BUILDING - EXTERNAL MATERIAL DESCRIPTION

- Pre-cast concrete wall cladding
- Pre-cast concrete cappings
- Powder-coated aluminium / steel clear glazed window system



Proposed Section E

LEVEL:		REV.:		DATE:	DRWN:	DESCRIPTION:	INT:

grafon architects

SHAFFREY ASSOCIATES ARCHITECTS

12-14 COLLEGE GREEN
DUBLIN 2
(T) +353-1-671 3366
(F) +353-1-671 3178
email: pscq@grafonarchitects.ie

FIGURED DIMENSIONS ONLY TO BE USED

PROJECT TITLE: **Parnell Square Cultural Quarter**

DATE: October 2018
For Planning

Title: Proposed Sections D&E							Page Size: A0	Scale: 1:100	
Project: PSCQ	Sub Project: P	Originator: GASA	Zone: XX	Level: ZZ	Type: DR	Role: A	Number: 020203	Suitability: S2	Revision: PA1