



Key Section 1:500

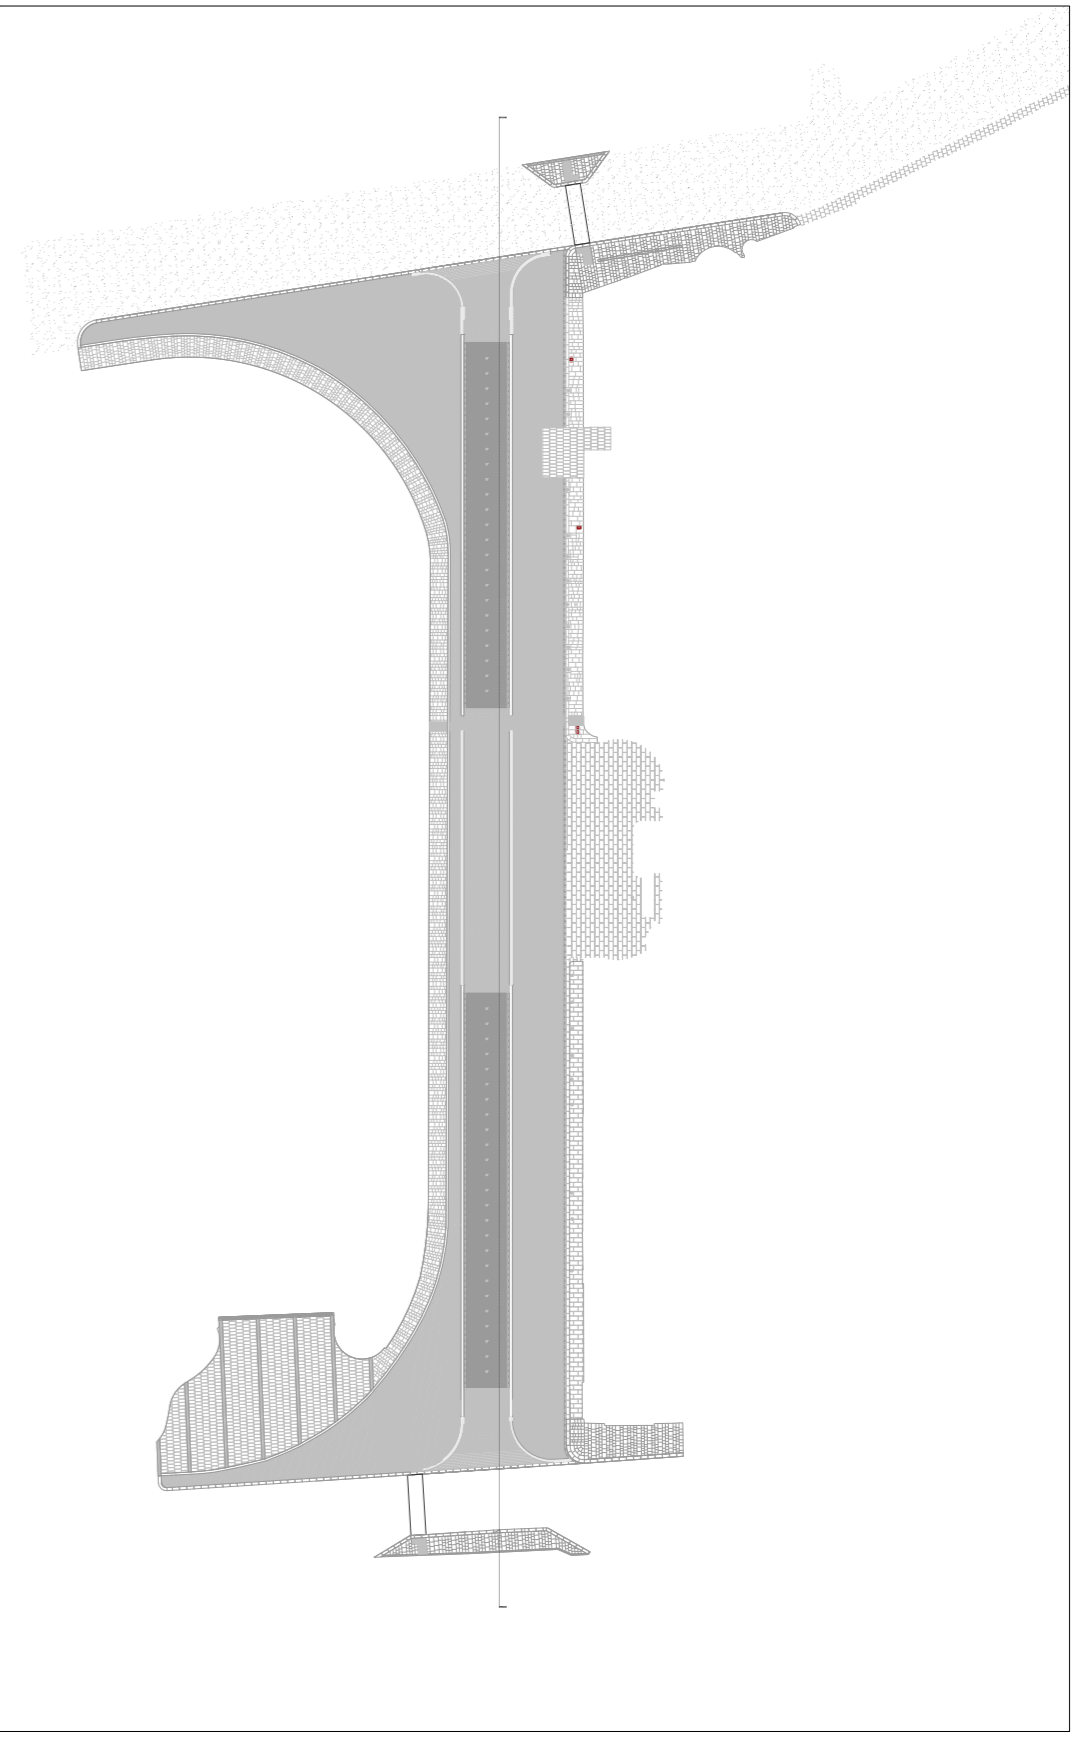

Key Plan 1:1000

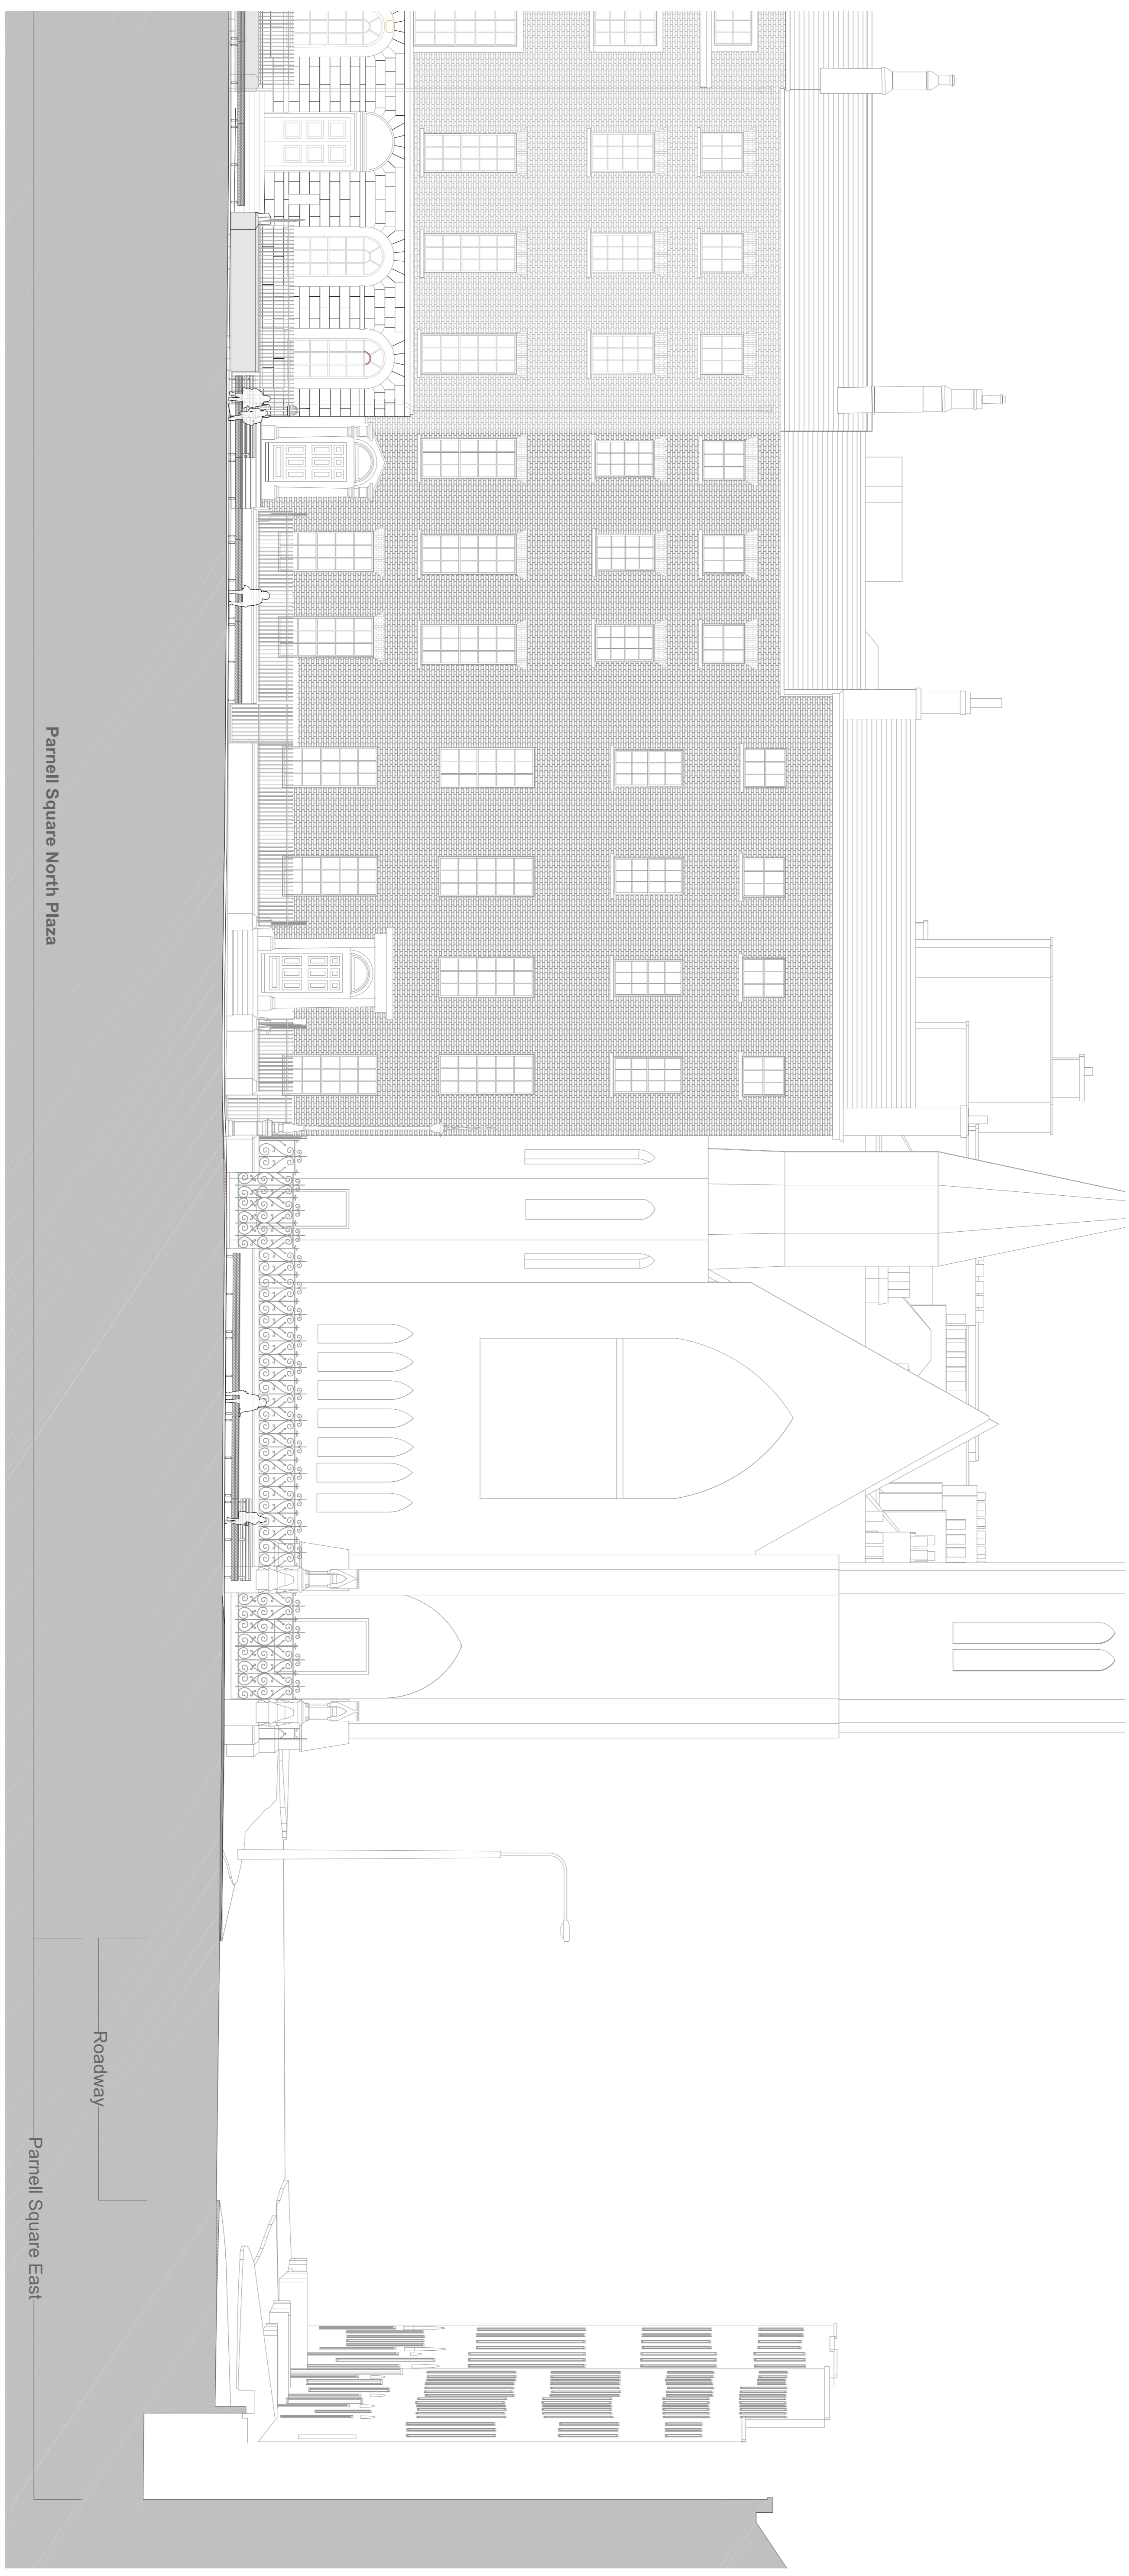

Section 1-C 1:100

Legend

- Proposed Levels
- Slight variations to existing levels
- Existing Levels
- Street Seating

For facade information refer to architect drawings

Project	Parnell Square Cultural Quarter, New Dublin City Library and Public Realm Works		
Client	Dublin City Council & DCU Development Unit (Joint Applicants)		
Developer	Public Realm - Section 01C - Proposed	Dwg No.	DW 107-501C-4
Date	10/2018	Scale	1:100 (B.A.)
Drawn by	DM	Drawn by	BS
		Stage	Planning
		Issue	Rev 0

Bernard Seymour Landscape Architects
 4 Moynihan Quay, Dublin 7 | +353 1 874774 | info@bernardseymour.com

This drawing is the property of Bernard Seymour Landscape Architects and is not to be used for any other purpose without the written consent of Bernard Seymour Landscape Architects. The drawing is provided for information only and does not constitute a contract. The drawing is not to be used for any other purpose without the written consent of Bernard Seymour Landscape Architects.