


Key Plan 1:1000

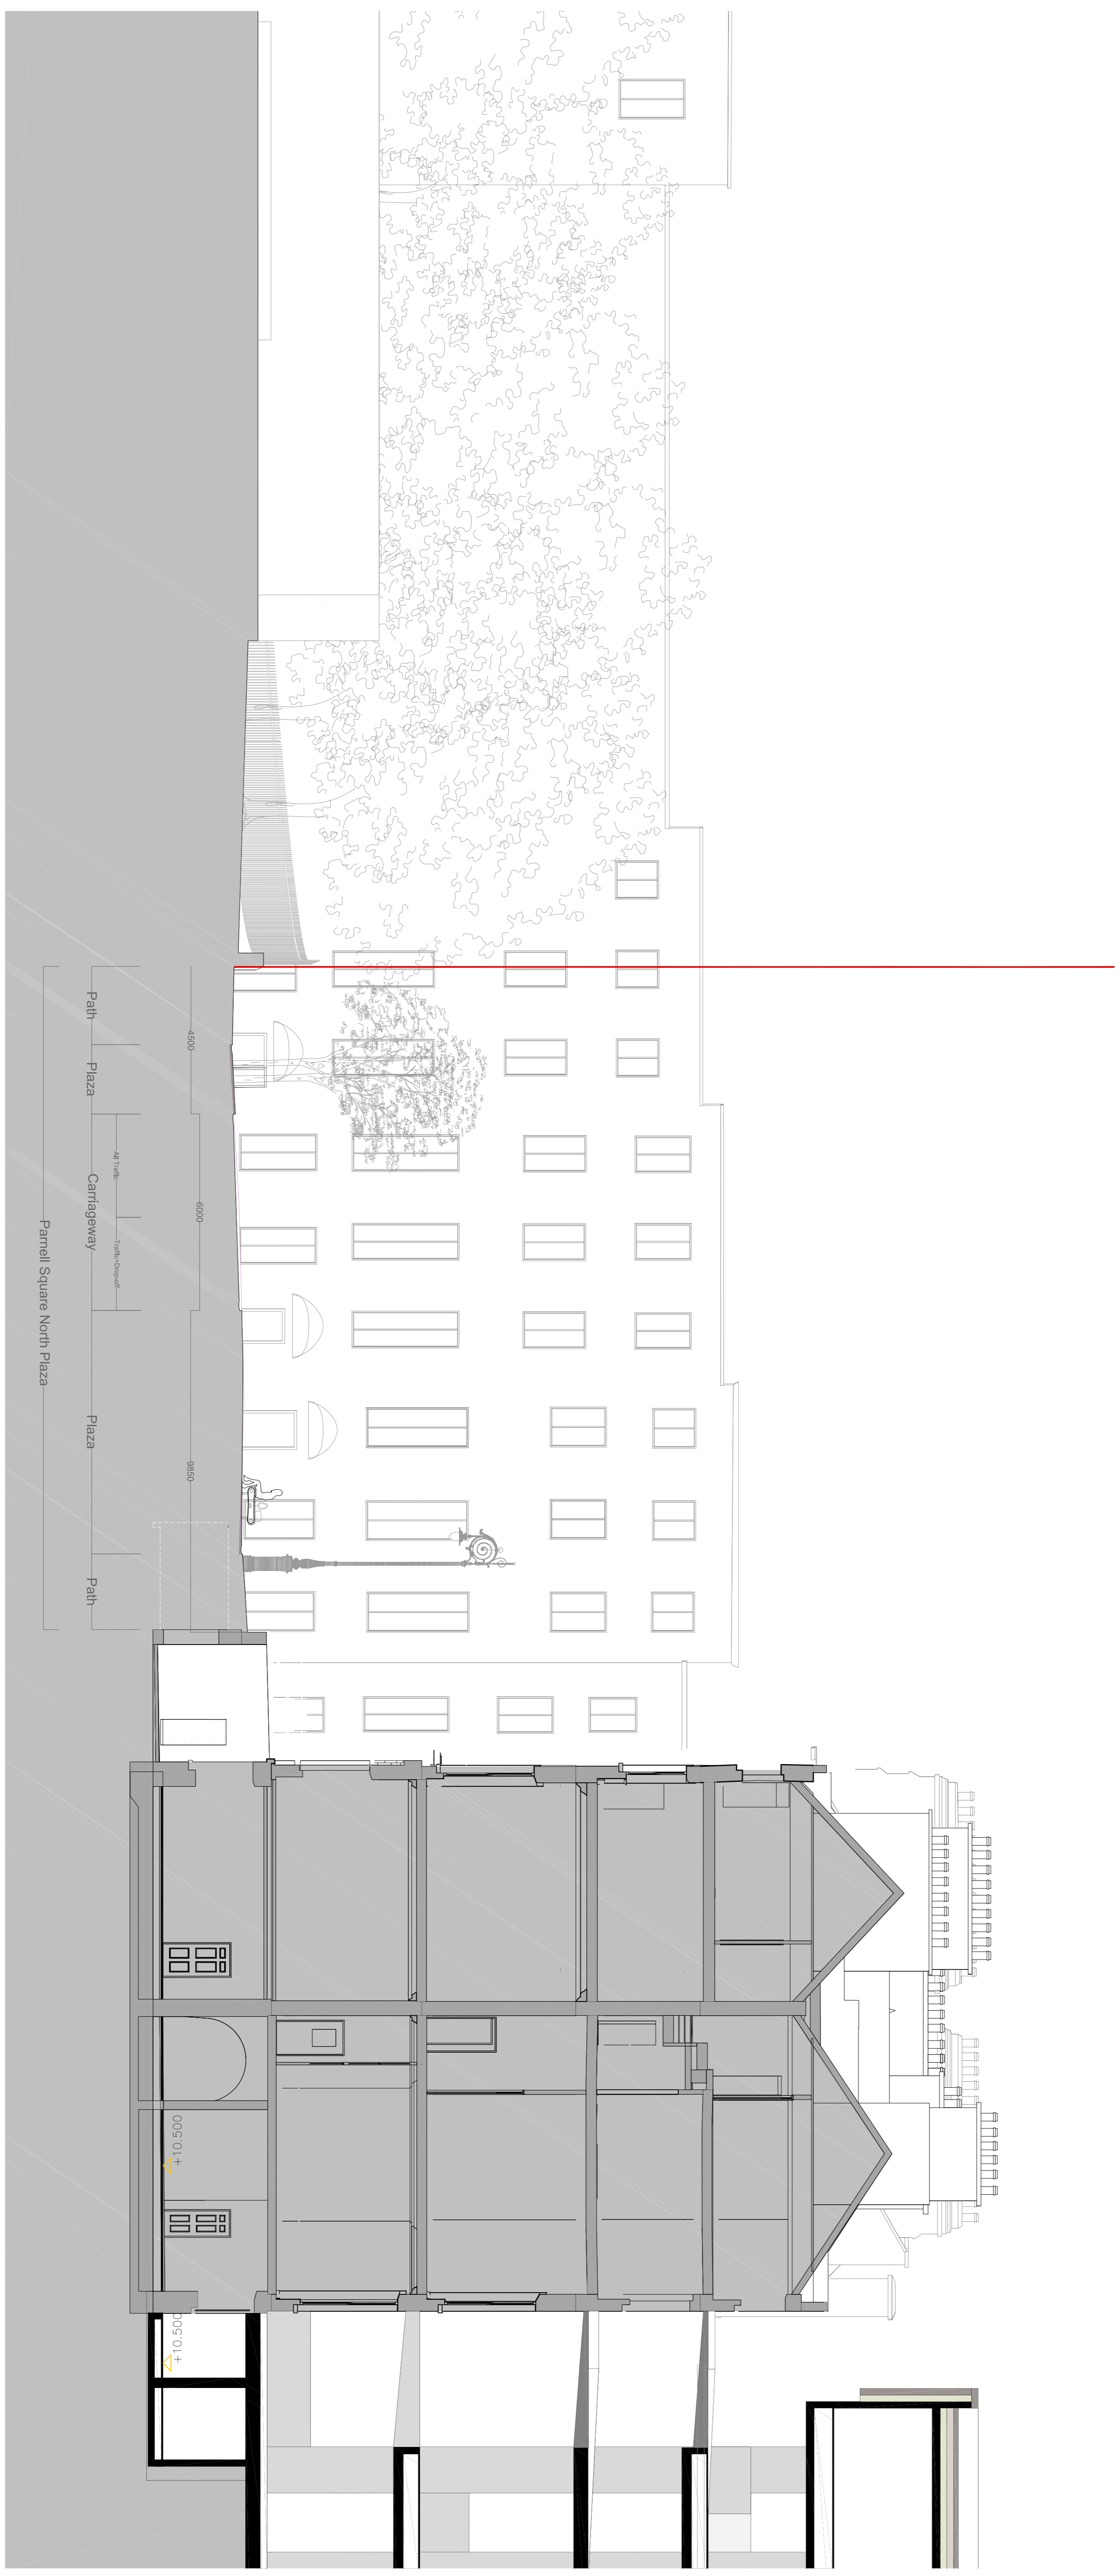

Section 3 - Proposed 1:100

**Legend**

Proposed Levels  
Sight variants to existing levels

Existing Levels

Street Sealing

**For building information refer to architect drawings**

<b>Project</b>	Parnell Square Cultural Quarter, New Dublin City Library and Public Realm Works
<b>Client</b>	Dublin City Council & DCU Development Ltd (Joint Applicants)
<b>Design</b>	Public Realm - Section 03 Proposed
<b>Date</b>	10/07/18
<b>Drawn by</b>	DH
<b>Scale</b>	1:100 (B.A.)
<b>Drawn by</b>	SL
<b>DWG No.</b>	DH1-03-03-Prop
<b>Stage</b>	Planning
<b>Issue</b>	Rev 0

**Bernard Seymour Landscape Architects**  
 4 Merrifield, Dublin 7 | +353 1 874774 | info@bernardseymour.com

This drawing is the property of Bernard Seymour Landscape Architects and is not to be used for any other purpose without the written consent of Bernard Seymour Landscape Architects. The drawing is provided for information only and does not constitute a contract. The drawing is not to be used for any other purpose without the written consent of Bernard Seymour Landscape Architects.