



Key Section 1:500

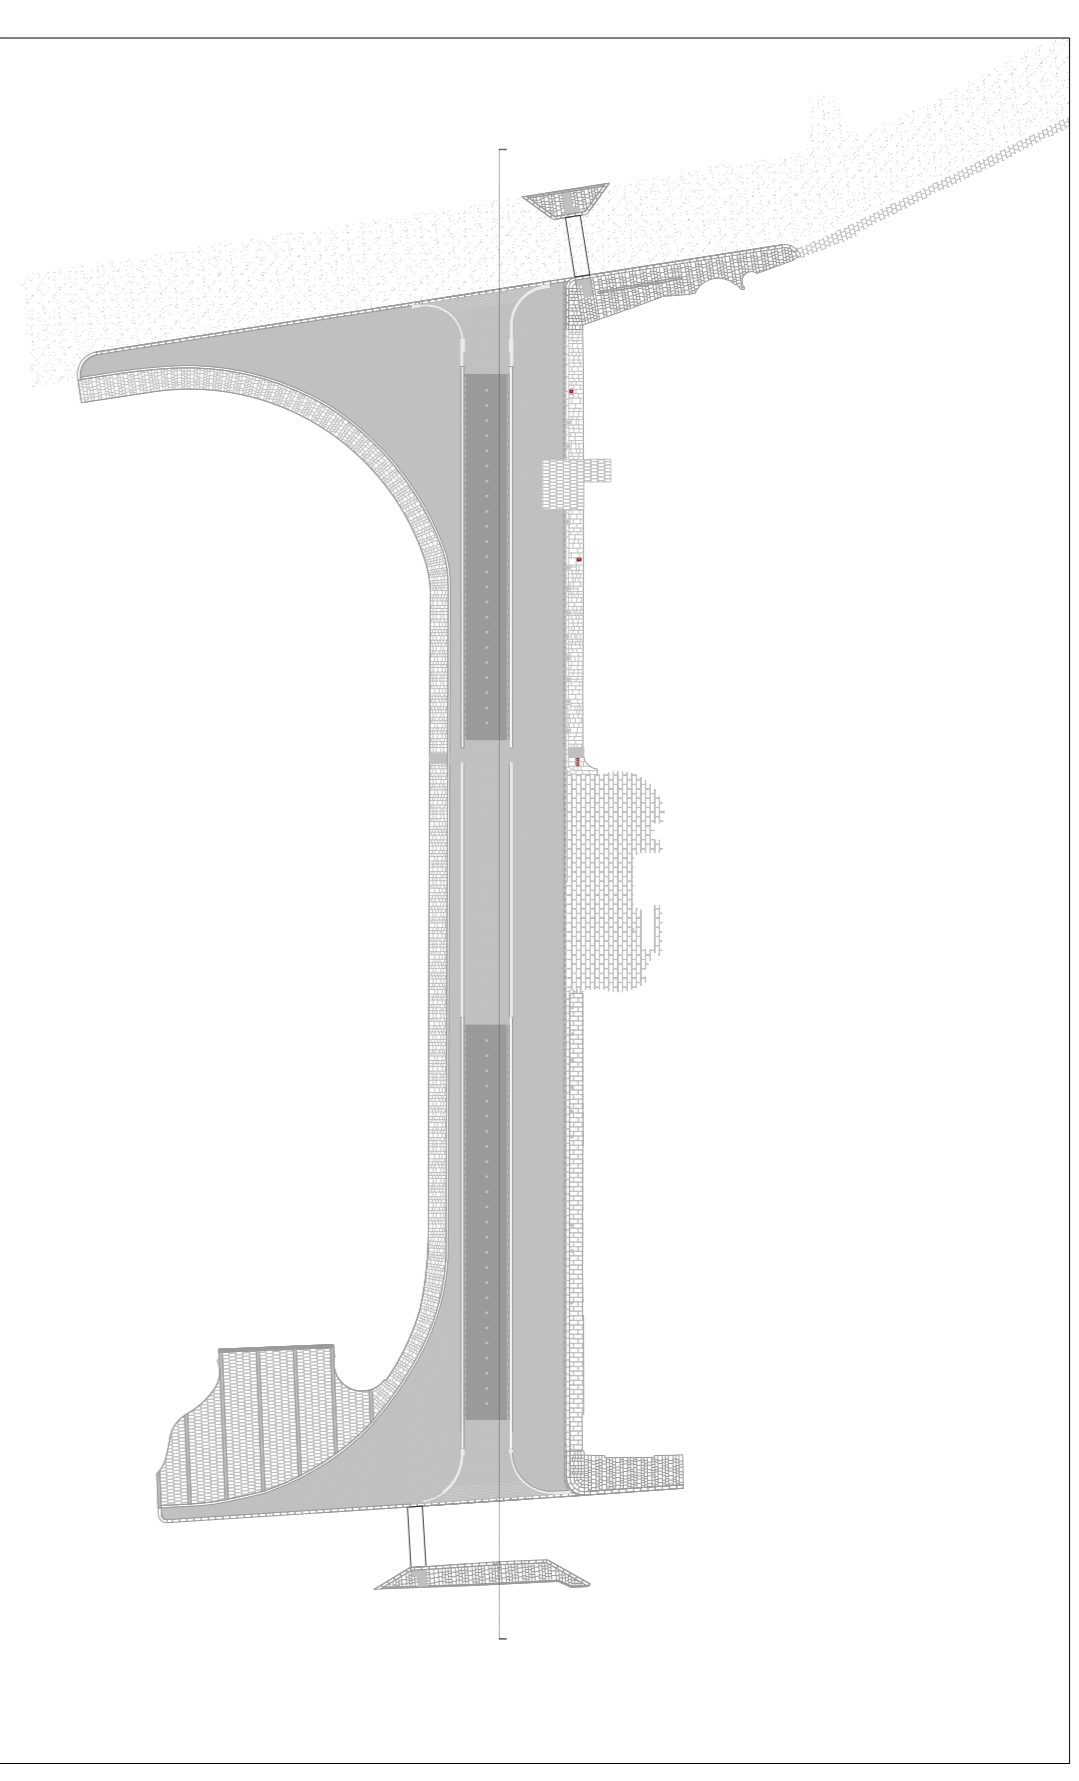

Key Plan 1:1000

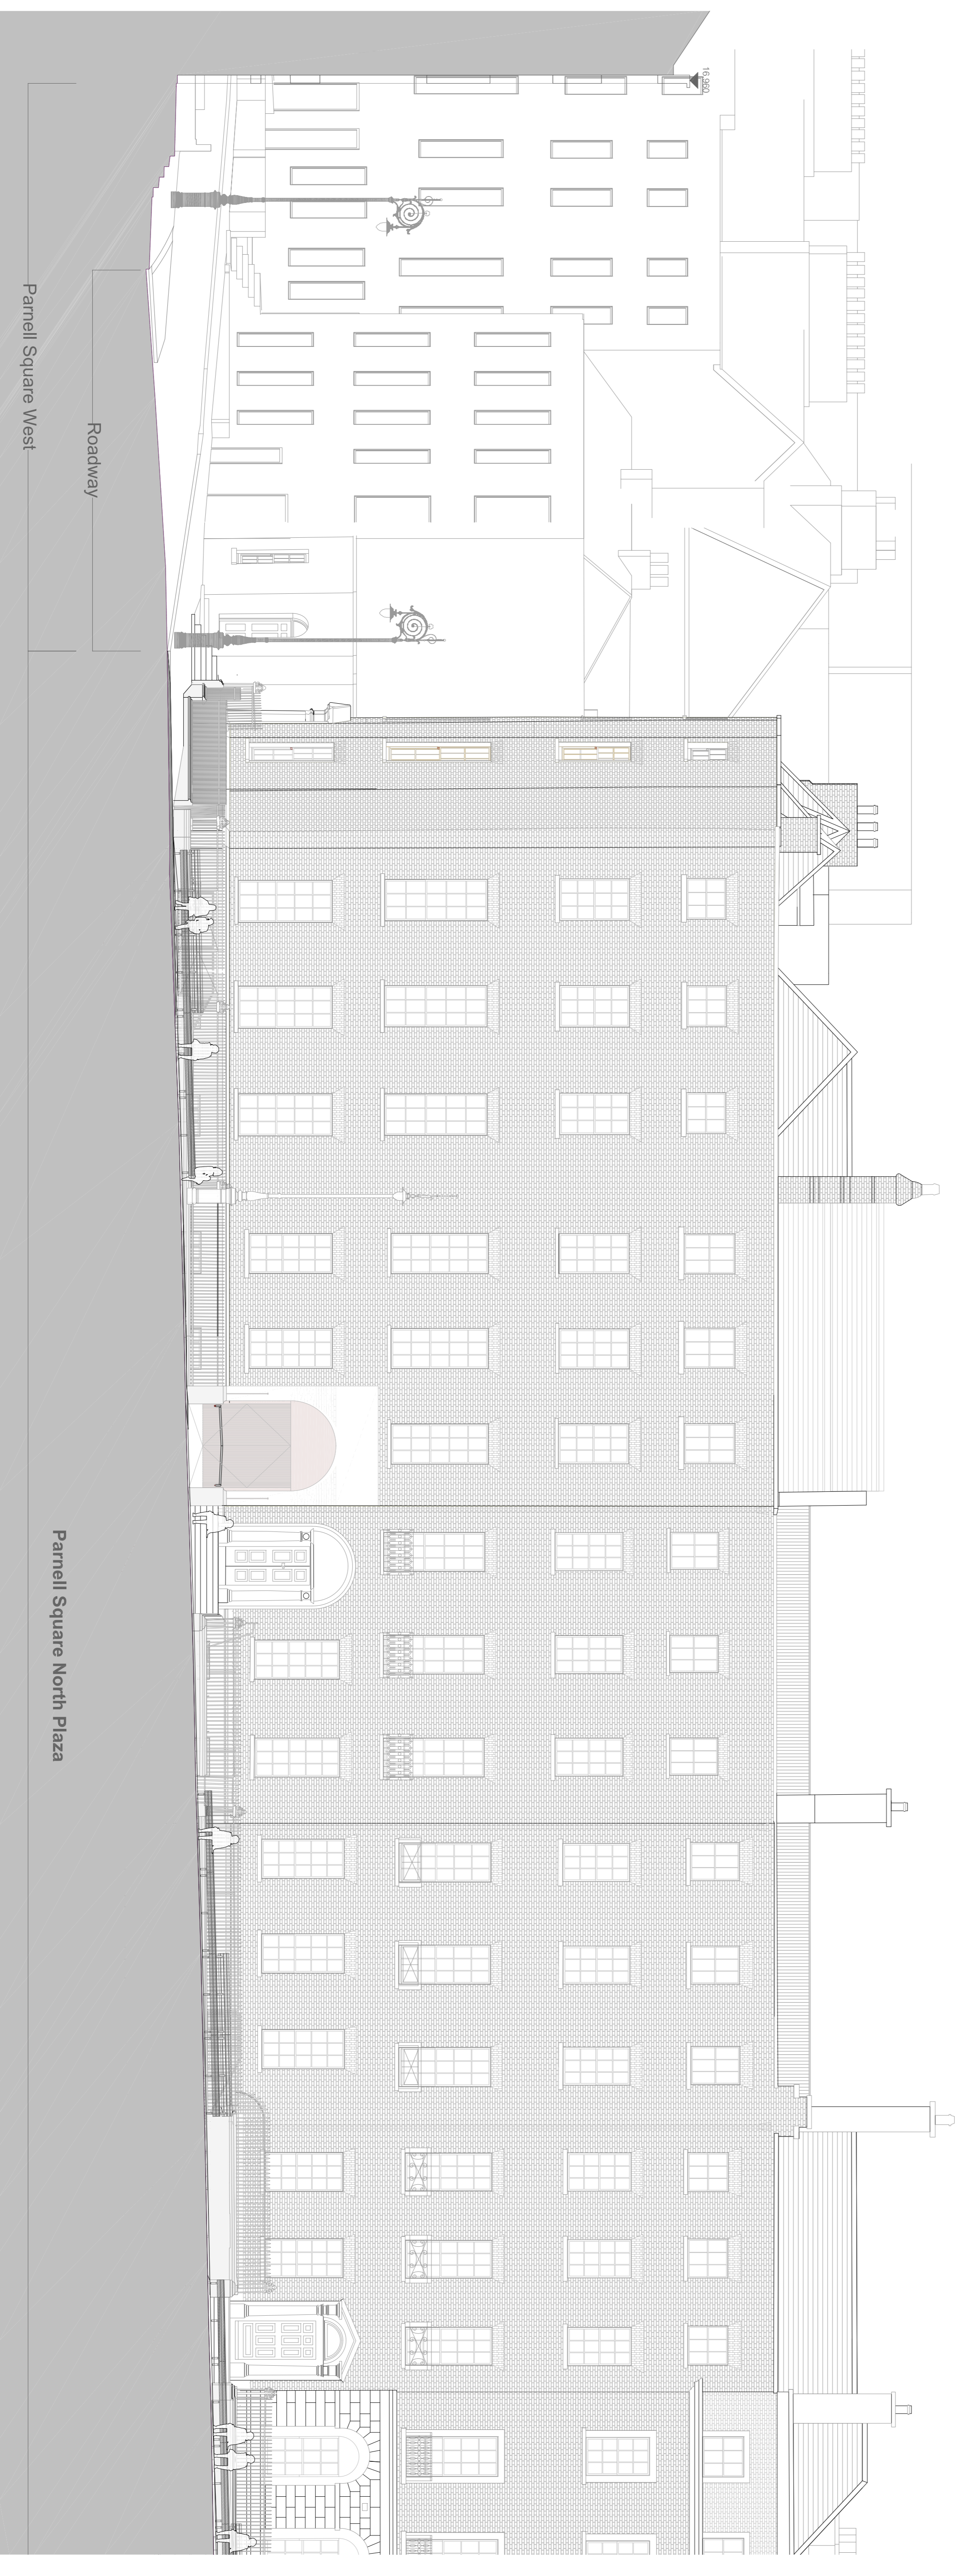

Section 1-A 1:100

Roadway

Parnell Square West

Parnell Square North Plaza

Legend

Proposed Levels
Slight variations to existing levels

Existing Levels

Street Seating

For facade information refer to architect drawings

Project:	Parnell Square Cultural Quarter - New Dublin City Library and Public Realm Works		
Client:	Dublin City Council & DCU Development Ltd (Joint Applicants)		
Drawings:	Public Realm - Section 01A - Proposed	Dwg No:	DR1407-SD1A-R000
Date:	10/2018	Scale:	1:100 (B.A.)
Drawn by:	DM	Drawn by:	SE
		Stage:	Plotting
		Issue:	Rev 0
<p>Bernard Seymour Landscape Architects 4 Moy's Abbey, Dublin 7 +353 1 8547754 info@bsla.com</p> <p><small>This drawing is the property of Bernard Seymour Landscape Architects. It is to be used only for the project and site for which it is prepared. It is not to be used for any other purpose without the written consent of Bernard Seymour Landscape Architects. The design is subject to change without notice. The client is responsible for ensuring that the design complies with all relevant regulations and standards.</small></p>			