



Key Section 1:500

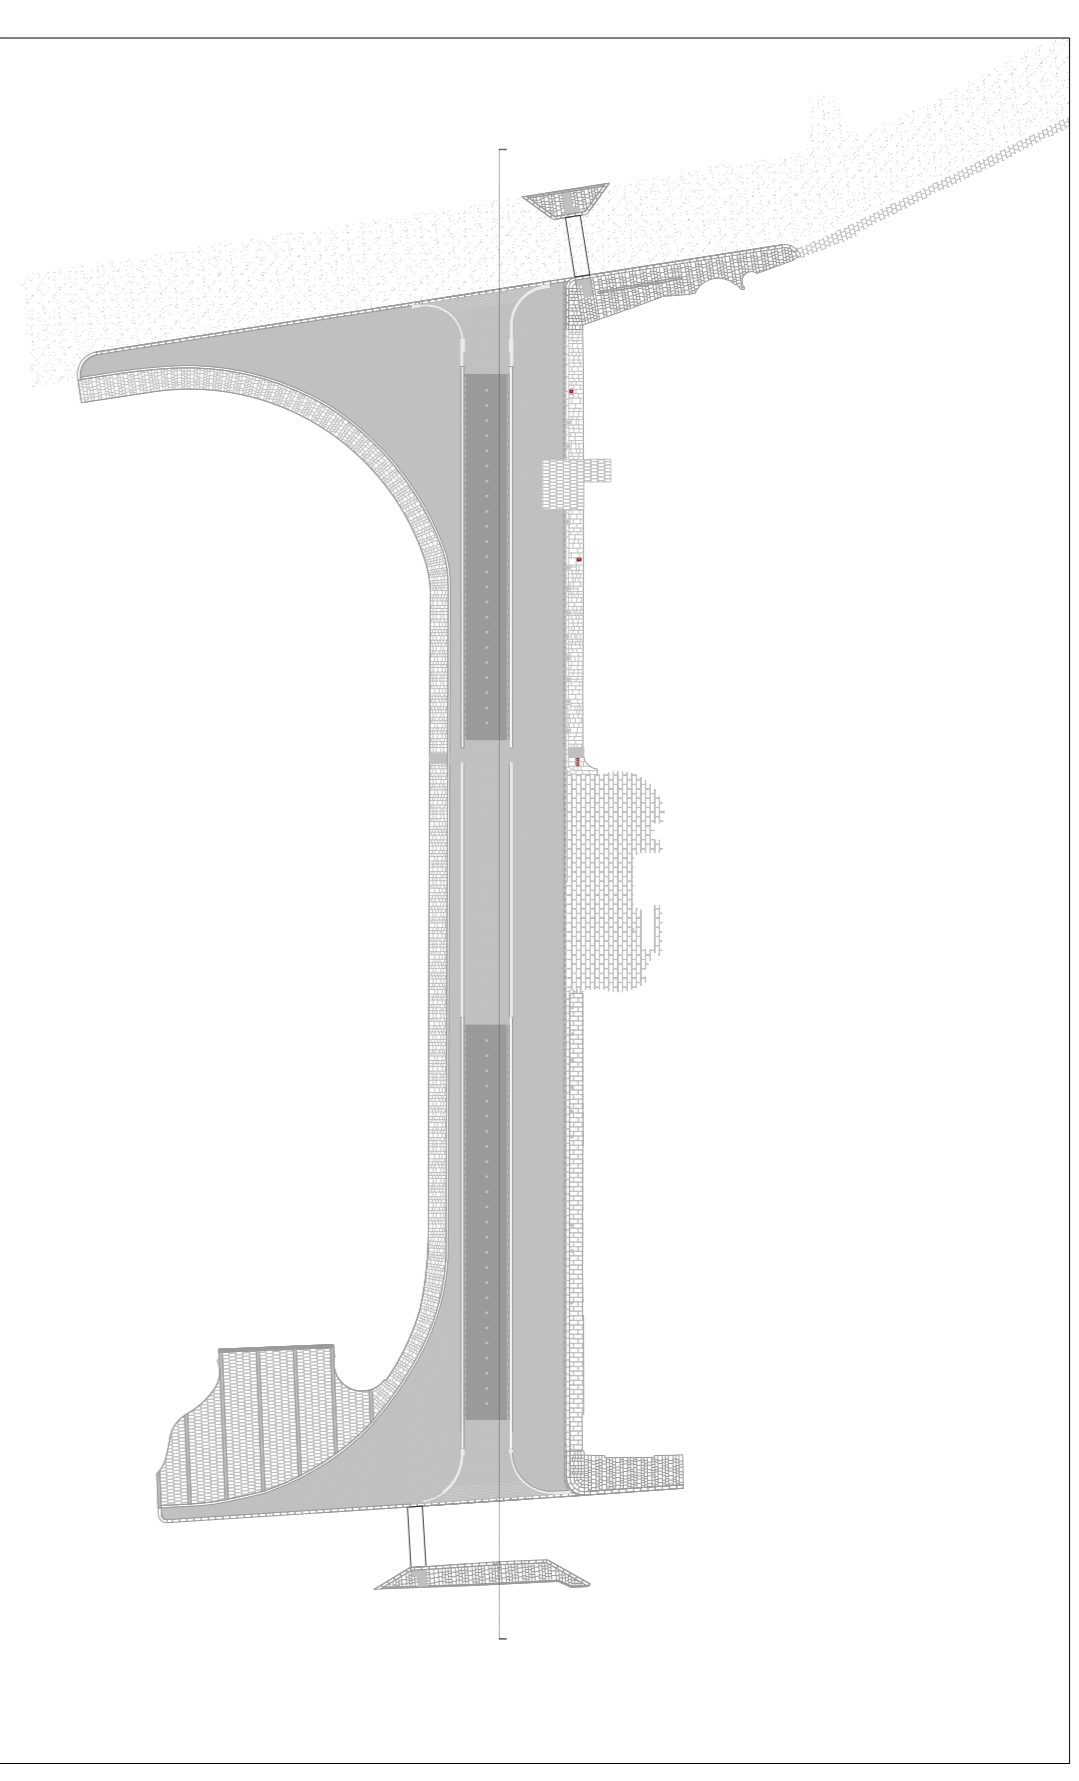

Key Plan 1:1000

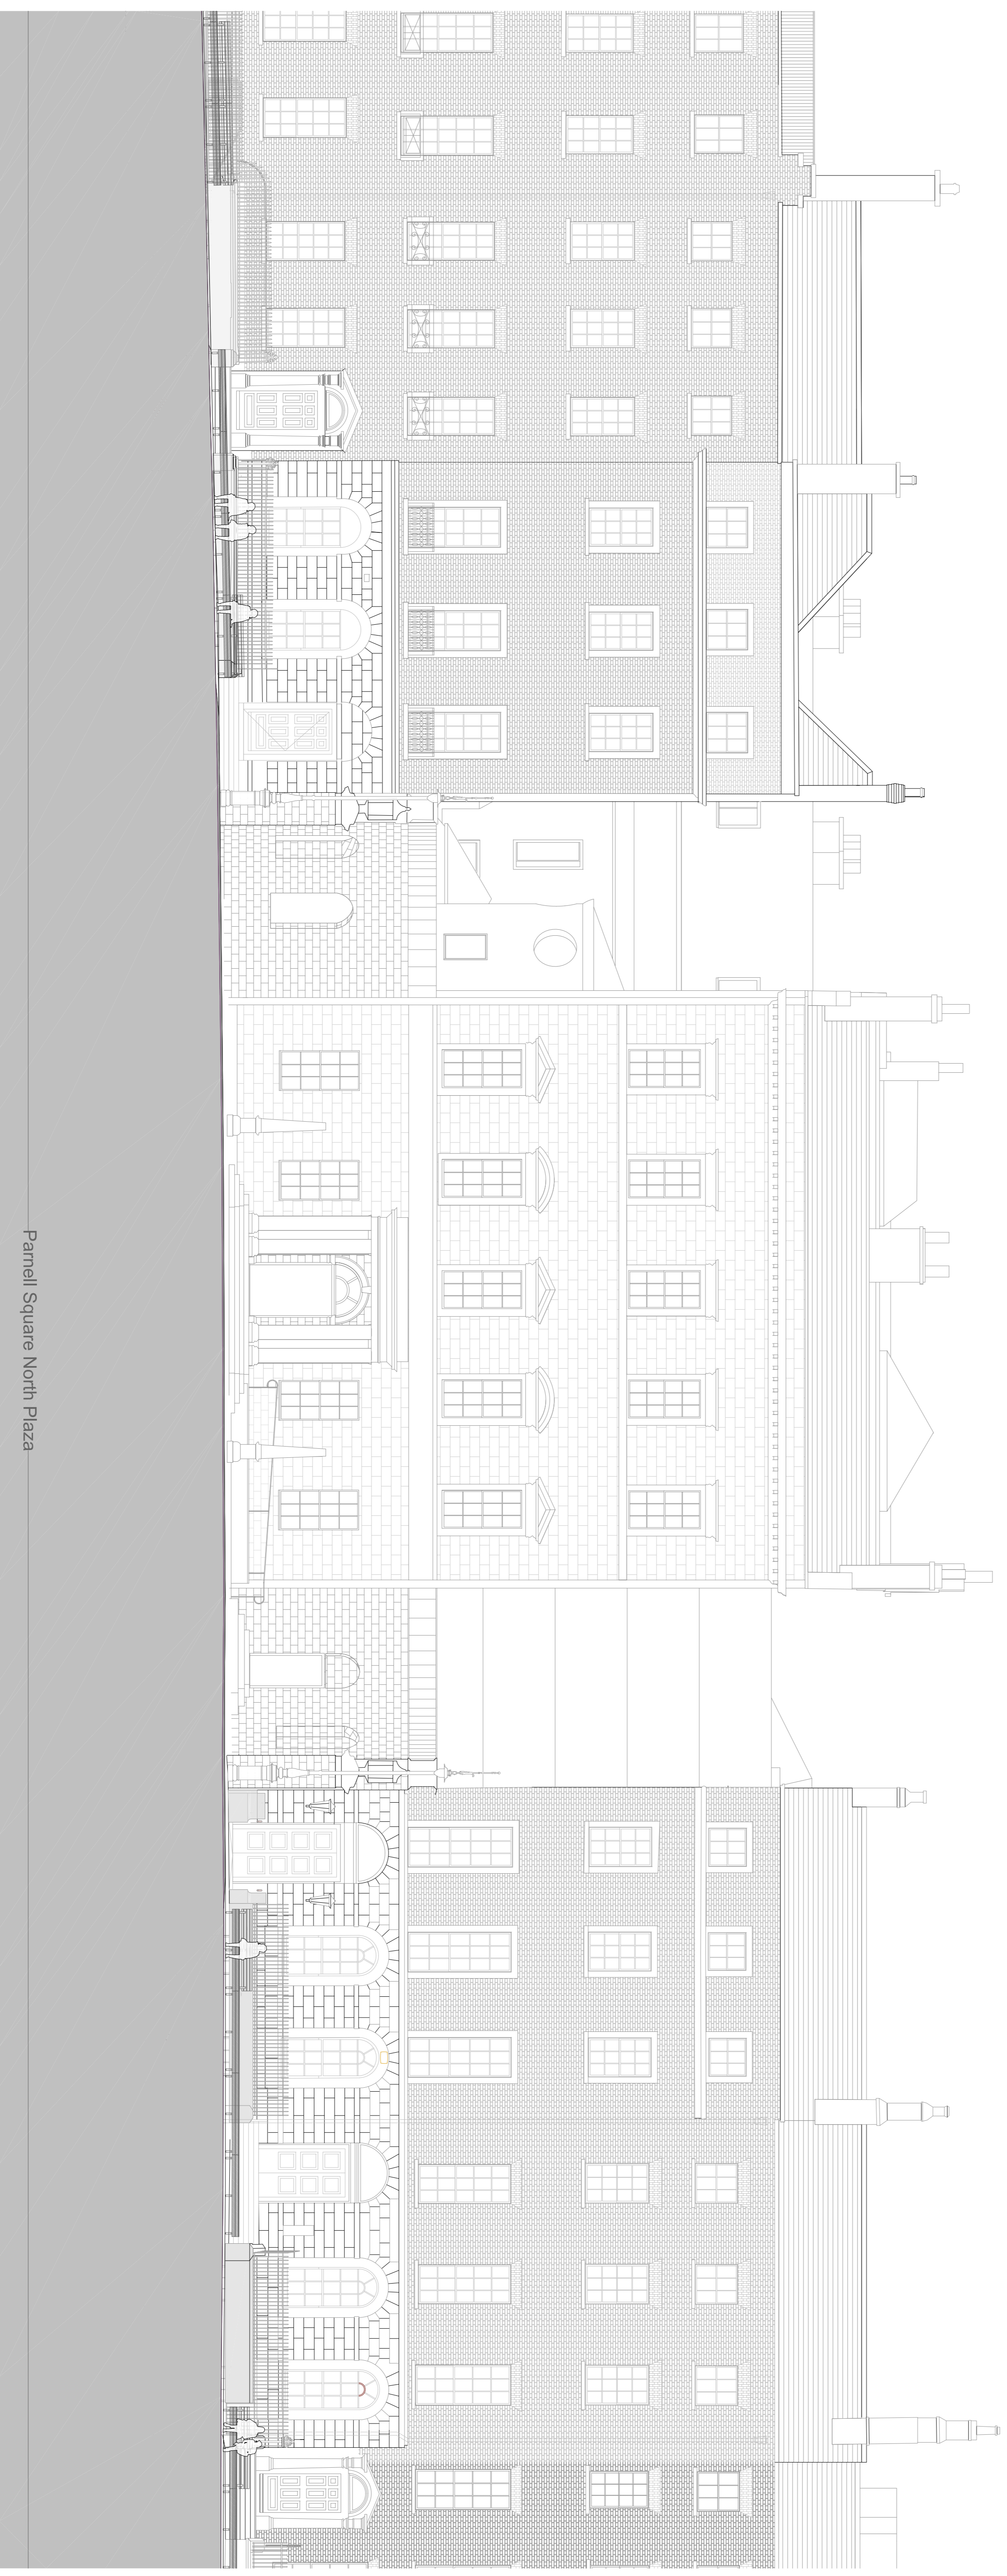

Section 1-B 1:100

Parnell Square North Plaza

Legend

Proposed Levels
Slight variations to existing levels

Existing Levels

Street Sealing

For facade information refer to architect drawings

Project	Parnell Square Cultural Quarter, New Dublin City Library and Public Realm Works		
Client	Dublin City Council & DCU Development Unit (Joint Application)		
Drawings	Public Realm - Section 01B - Proposed	Dwg No.	DW 107-5-01B-1
Date	10/2018	Scale	1:100 (B.A.)
Drawn by	DM	Drawn by	SE
		Stage	Plotting
		Issue	Rev 0
<p>Bernard Seymour Landscape Architects 4 Moy's Abbey, Dublin 7 +353 1 8547754 info@bernardseymour.com</p> <p><small>This drawing is the property of Bernard Seymour Landscape Architects. It is to be used only for the project and site specified. It is not to be used for any other purpose without the written consent of Bernard Seymour Landscape Architects. The design is subject to change without notice. Bernard Seymour Landscape Architects is not responsible for any errors or omissions in this drawing. The design is subject to change without notice. Bernard Seymour Landscape Architects is not responsible for any errors or omissions in this drawing.</small></p>			