


NOTES:

1. THIS DRAWING IS FOR PLANNING APPLICATION PURPOSES ONLY.
2. DRAWING NOT TO BE SCALED. FIGURED DIMENSIONS ONLY TO BE USED.
3. ALL LEVELS TO MALIN HEAD METRES ABOVE DATUM

NOTE:  
PLANS AND LAYOUT DRAWINGS SHOW PRINCIPLE FEATURES AND STRUCTURES OF THE SITE. AS WITH ALL INDUSTRIAL SITES, ON-GOING OPERATIONS AND MAINTENANCE OCCASIONALLY NECESSITATE THE TEMPORARY USE OF MODULAR UNITS SUCH AS PORTACABINS FOR WELFARE FACILITIES, STORAGE ETC. THEIR USE IS TYPICALLY SHORT-TERM, RELATED TO PARTICULAR ACTIVITIES AND DOES NOT CHANGE THE NATURE OR INTENSITY OF ACTIVITIES ON THE SITE.

- LEGEND
- PLANNING APPLICATION BOUNDARY: + 44.50
  - EXISTING GROUND LEVEL (MOD): + 44.50
  - EXISTING TREES:
  - EXISTING FENCE:
  - 1M CONTOUR LINE: 43.0
  - EXISTING LAMP POST:
  - EXISTING BUILDING:
  - AREA EXCLUDED FROM APPLICATION:
  - FINISHED ROOF LEVEL: x44.08m

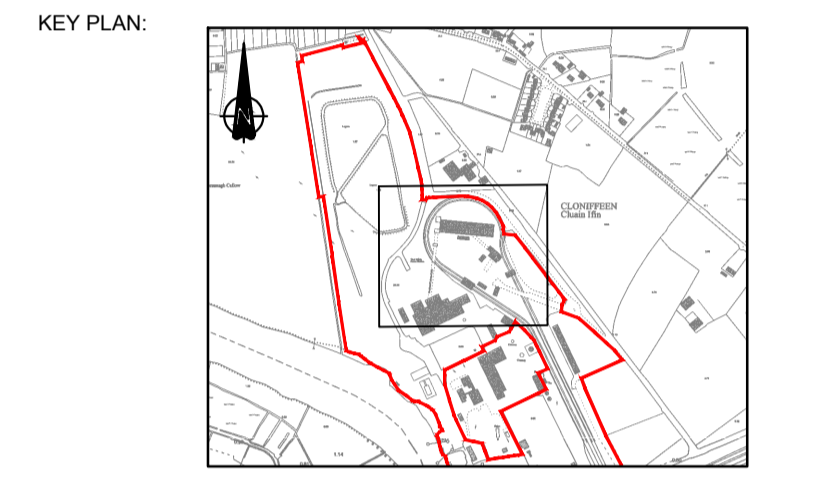

OSI MAP NO: OY013-10

		ESBI	B&M
0	12.10.18	ISSUE FOR PLANNING	
REV	DATE	REVISION DESCRIPTION	DRN
			VER
			APP
			DRN
			VER
			APP

COPYRIGHT © ESB INTERNATIONAL LIMITED  
ALL RIGHTS RESERVED. NO PART OF THIS WORK MAY BE MODIFIED, REPRODUCED OR COPIED IN ANY FORM OR BY ANY MEANS - GRAPHIC, ELECTRONIC OR MECHANICAL, INCLUDING PHOTOCOPIING, RECORDING, TAPING OR USED FOR ANY PURPOSE OTHER THAN ITS DESIGNATED PURPOSE, WITHOUT THE WRITTEN PERMISSION OF ESB ENGINEERING & FACILITY MANAGEMENT LTD. TRADING AS ESB INTERNATIONAL.

PURPOSE OF ISSUE - PRELIMINARY UNLESS INDICATED

CLIENT APPROVAL  PLANNING  TENDER  CONSTRUCTION  AS-BUILT

CLIENT: **ESB**

PROJECT: **WEST OFFALY POWER TRANSITION TO BIOMASS**

ENGINEER DESIGN: **BORD MÓNA**  
Naturally Driven  
Engineering Department,  
Leabog, Tullamore, Co. Offaly. Tel: 057 9345900

CONTRACT: **WOP - TRANSITION TO BIOMASS**

DRAWING TITLE: **PELLET SILO, PELLET INTAKE BUILDING AND BIOMASS SLAB A EXISTING LAYOUT PLAN**

PRODUCTION UNIT: **CIVIL & ENVIRONMENTAL ENGINEERING**

**ESB INTERNATIONAL**  
One Dublin Airport Central,  
Dublin Airport, Cloughran, Co. Dublin  
Tel: 353 1 703 8000 Email: marketing@esbi.ie  
Web: www.esbinternational.ie  
ESBI International is a trading name of  
ESBI Engineering & Facility Management Ltd  
Registered Office: as above Registered in Ireland No. 155249

DRAWN	VERIFIED	APPROVED	APPROVAL DATE
DK	HOK	PK	12.10.18
CLIENT REF	NO. OF SHTS	SIZE	SCALE
	1 of 1	A1	1:500

DRAWING NUMBER: **QS-00206-01-D460-023**

REV: **0**