

- NOTES:**
- THIS DRAWING IS FOR PLANNING APPLICATION PURPOSES ONLY.
 - DRAWING NOT TO BE SCALED. FIGURED DIMENSIONS ONLY TO BE USED.
 - ALL LEVELS ARE METRES ABOVE MALIN HEAD DATUM.
 - PLANS AND LAYOUT DRAWINGS SHOW PRINCIPLE FEATURES AND STRUCTURES OF THE SITE. AS WITH ALL INDUSTRIAL SITES, ON-GOING OPERATIONS AND MAINTENANCE OCCASIONALLY NECESSITATE THE TEMPORARY USE OF MODULAR UNITS SUCH AS PORTACABINS FOR WELFARE FACILITIES, STORAGE ETC. THEIR USE IS TYPICALLY SHORT-TERM, RELATED TO PARTICULAR ACTIVITIES AND DOES NOT CHANGE THE NATURE OR INTENSITY OF ACTIVITIES ON THE SITE

LEGEND

PLANNING APPLICATION BOUNDARY: —


EXISTING GROUND LEVEL (MOD): — +44.50

EXISTING TREES:

EXISTING BUILDING:

PROPOSED ASPHALT SURFACE:

PROPOSED BIOMASS STOCKPILE:

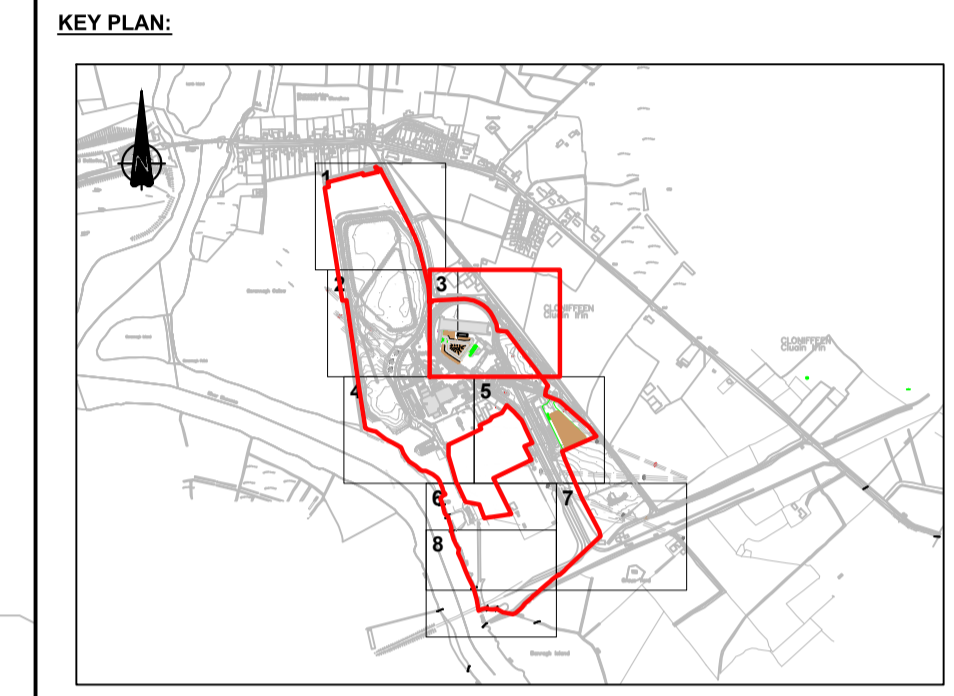

This Drawing utilised Ordnance Survey map sheet numbers 3425A & 3425.

Ordnance Survey Licence No. EN 0023715-19, Copyright Ordnance Survey Ireland, Government of Ireland

REV	DATE	ISSUED FOR PLANNING	KMcG	HOK	PK	NH	DK
0	18.10.18	ISSUED FOR PLANNING	KMcG	HOK	PK	NH	DK

© COPYRIGHT © ESB INTERNATIONAL LIMITED
ALL RIGHTS RESERVED. NO PART OF THIS WORK MAY BE MODIFIED, REPRODUCED OR COPIED IN ANY FORM OR BY ANY MEANS - GRAPHIC, ELECTRONIC OR MECHANICAL, INCLUDING PHOTOCOPYING, RECORDING, TAPING OR USED FOR ANY PURPOSE OTHER THAN ITS DESIGNATED PURPOSE, WITHOUT THE WRITTEN PERMISSION OF ESB ENGINEERING & FACILITY MANAGEMENT LTD. TRADING AS ESB INTERNATIONAL.

PURPOSE OF ISSUE - PRELIMINARY UNLESS INDICATED

CLIENT APPROVAL PLANNING TENDER CONSTRUCTION AS-BUILT

CLIENT: ESB

PROJECT: WEST OFFALY POWER TRANSITION TO BIOMASS

 One Dublin Airport Central, Dublin Airport, Cloughran, Co. Dublin Tel: 353 1 703 8000 Email: marketing@esbi.ie Web: www.esbinternational.ie	 BORD na MÓNA Naturally Driven Engineering Department, Leabog, Tullamore, Co. Offaly Tel: 057 9345900
--	--

CONTRACT: WOP - TRANSITION TO BIOMASS

DRAWING TITLE: WOP LAYOUT EXISTING & PROPOSED SHEET 3 OF 8

PRODUCTION UNIT: CIVIL & ENVIRONMENTAL ENGINEERING

 ESB INTERNATIONAL	One Dublin Airport Central, Dublin Airport, Cloughran, Co. Dublin Tel: 353 1 703 8000 Email: marketing@esbi.ie Web: www.esbinternational.ie ESB International is a trading name of ESB Engineering & Facility Management Ltd. Registered Office: as above Registered in Ireland No. 155249
------------------------------	--

DRAWN	VERIFIED	APPROVED	APPROVAL DATE
KMcG	HOK	PK	18.10.18

CLIENT REF	NO. OF SHTS	SIZE	SCALE
	1	A1	1:500

DRAWING NUMBER: QS-00206-01-D460-027

REV: 0