



SECTION A-A
[REFER TO DRG. QS-000206-01-D460-040]

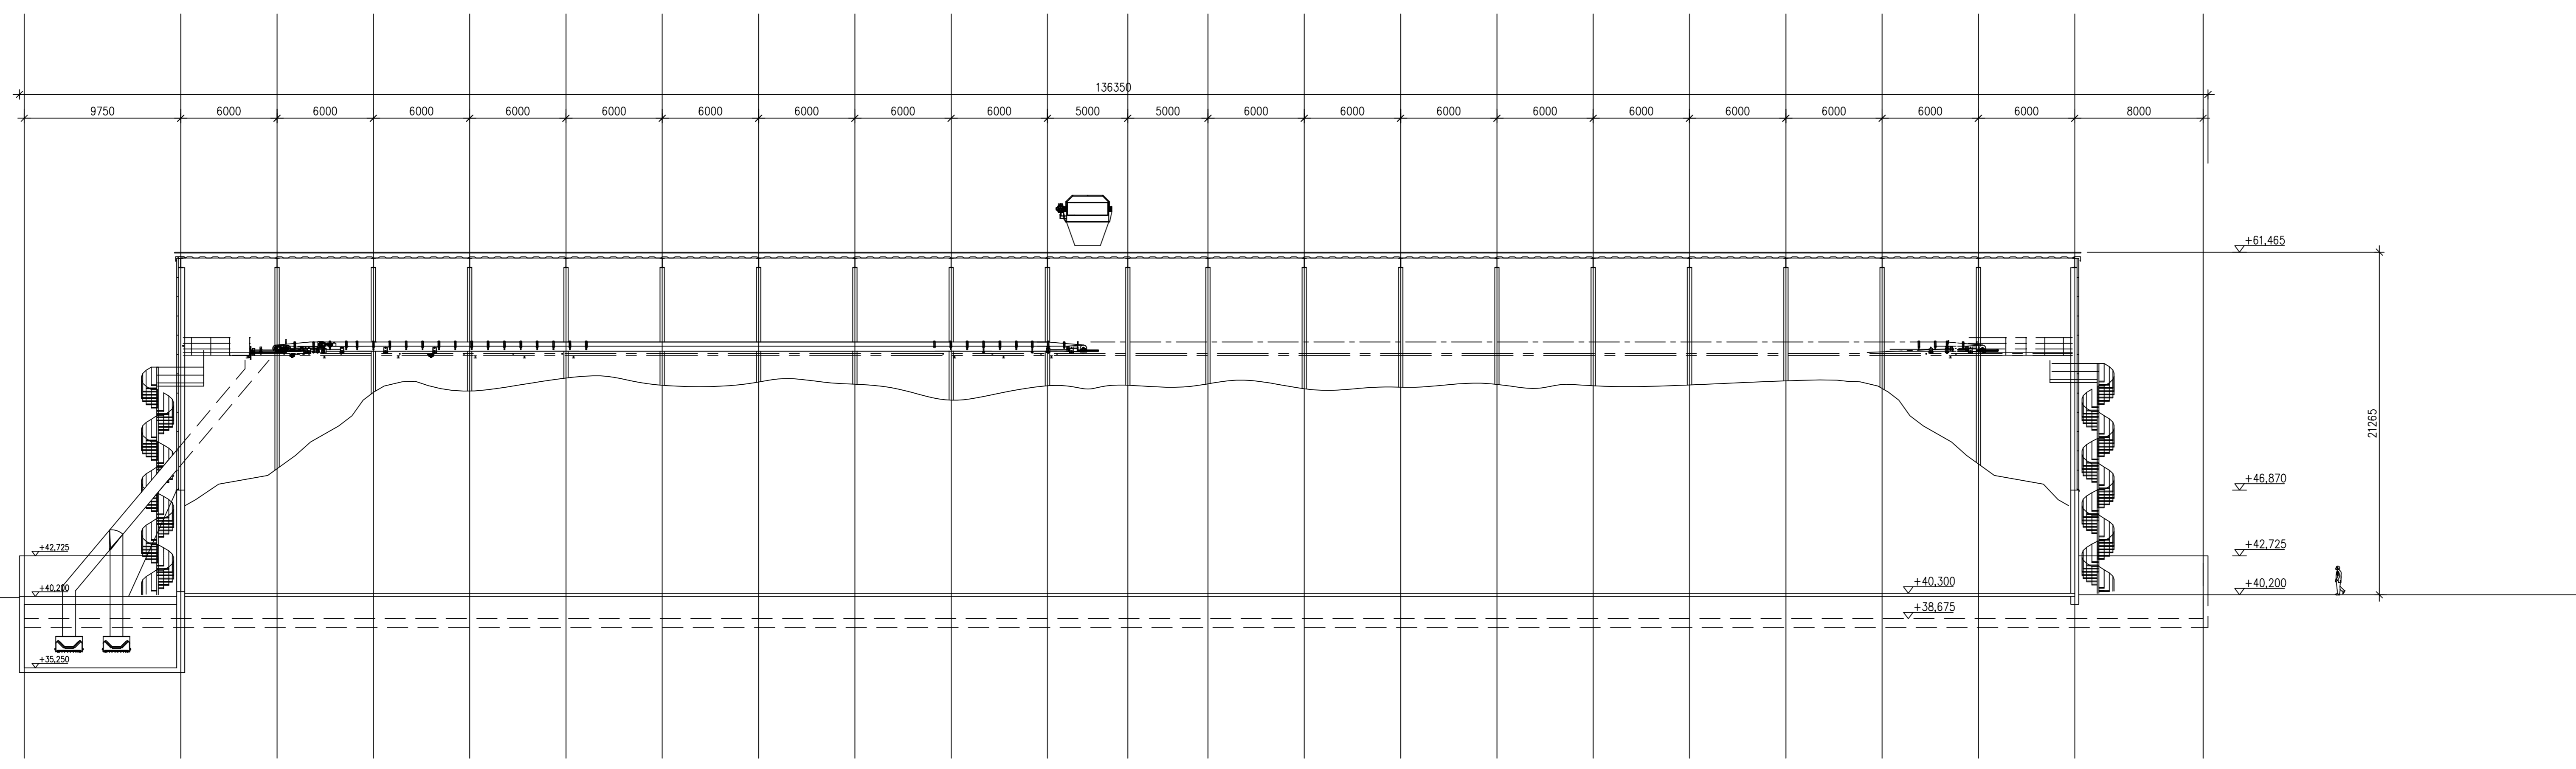

SECTION B-B
[REFER TO DRG. QS-000206-01-D460-040]

KEY PLAN:

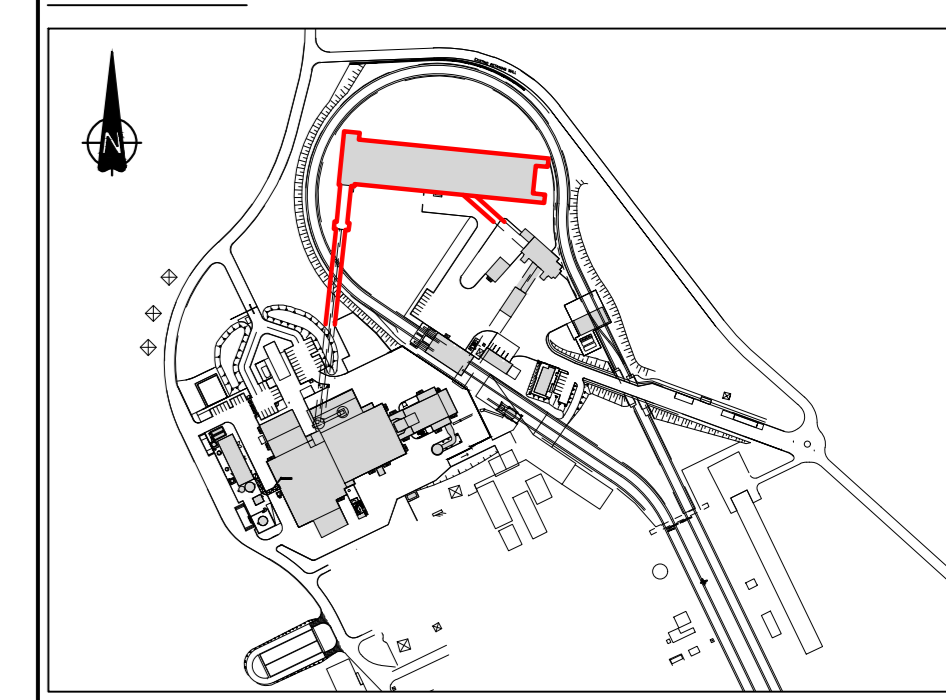

		ESB	B/M
0	18.10.18	ISSUED FOR PLANNING	KMG HOK PK PN BM
REV	DATE	REASON DESCRIPTION	DRN VER APP DRN VER APP

COPYRIGHT © ESB INTERNATIONAL LIMITED
ALL RIGHTS RESERVED. NO PART OF THIS WORK MAY BE REPRODUCED, REPRODUCED OR COPIED IN ANY FORM OR BY ANY MEANS, GRAPHIC, ELECTRONIC OR MECHANICAL, INCLUDING PHOTOCOPYING, RECORDING, TAPPING OR USED FOR ANY PURPOSE OTHER THAN ITS DESIGNATED PURPOSE, WITHOUT THE WRITTEN PERMISSION OF ESB ENGINEERING & FACILITY MANAGEMENT LTD. TRADING AS ESB INTERNATIONAL.

PURPOSE OF ISSUE - PRELIMINARY (UNLESS INDICATED)
CLIENT APPROVAL PLANNING TENDER CONSTRUCTION AS-BUILT

CLIENT: **ESB GWM**

PROJECT: **WEST OFFALY POWER TRANSITION TO BIOMASS**

 ESB INTERNATIONAL One Dublin Airport Central, Dublin Airport, Cloughran, Co. Dublin Tel: 903 1 703 8000 Email: marketing@esbi.ie Web: www.esbinternational.ie ESB International is a trading name of ESB Engineering & Facility Management Ltd Registered Office: as above Registered in Ireland No. 135549	 BORD NA MÓNÁ Naturally Driven Engineering Department Leixlip, Co. Dub. Tel: 0178345800
---	--

CONTRACT: **WOP - TRANSITION TO BIOMASS**

DRAWING TITLE: **EXISTING INTERMEDIATE PEAT STORAGE BUILDING SECTIONS**

PRODUCTION UNIT: **CIVIL & ENVIRONMENTAL ENGINEERING**

 ESB INTERNATIONAL One Dublin Airport Central, Dublin Airport, Cloughran, Co. Dublin Tel: 903 1 703 8000 Email: marketing@esbi.ie Web: www.esbinternational.ie ESB International is a trading name of ESB Engineering & Facility Management Ltd Registered Office: as above Registered in Ireland No. 135549

PRODUCED	VERIFIED	APPROVED	APPROVAL DATE
KMG	HOK	PK	18.10.18
CLIENT REF	NO. OF SHEETS	SIZE	SCALE
	1	A0	1:200

DRAWING NUMBER	REV
QS-000206-01-D460-041	0