



NOTE:

1. DETAILS OF ROOF PLANS AS SHOWN @ 1:500 ON DRGS. QS-000206-01-D460-012 TO 014.

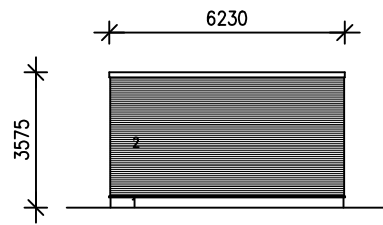


NORTH ELEVATION

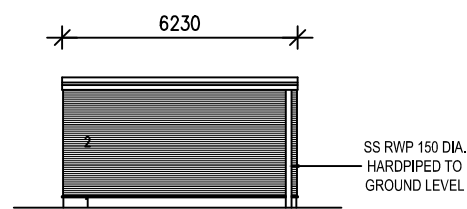


SOUTH ELEVATION




- 1 CONCRETE, COLOUR NATURAL GREY
- 2 PROFILED METAL SHEETING, COLOUR RR 40/RAL 9006 SILVER, TYPE RAN-18R
- ALL PAINTED STEEL PARTS RAL 7024

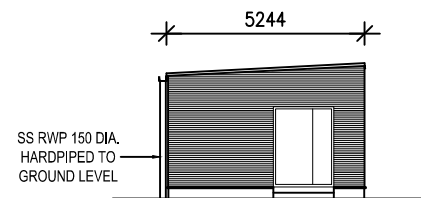


EAST ELEVATION

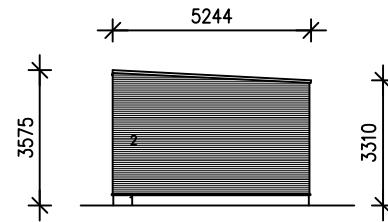

WEST ELEVATION

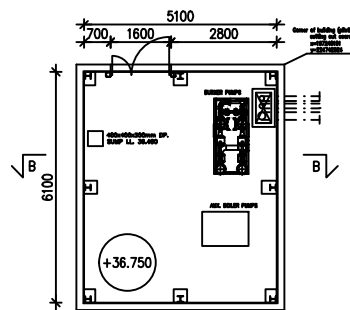


PLAN

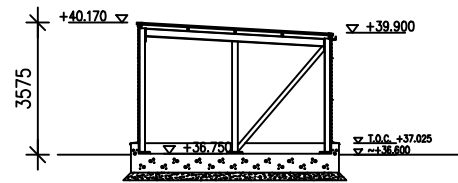

SECTION B

KEY PLAN:

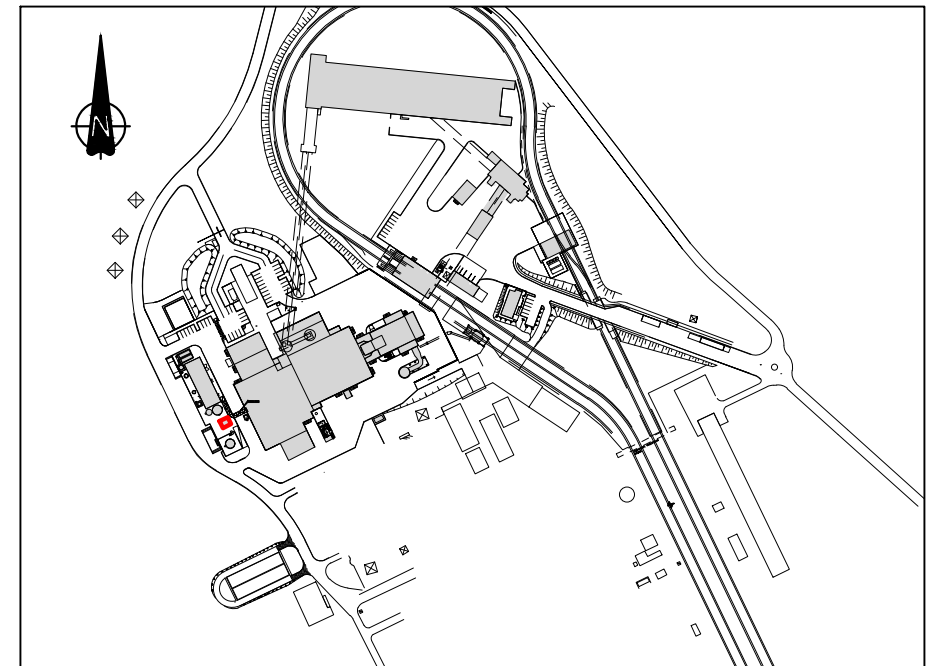

Rev	Date	Revision description	Drn.	Ver.	App.	Ver.	App.
0	18.10.18	ISSUED FOR PLANNING	KMcG	HOK	PK	PN	BH

Purpose of issue - Preliminary unless indicated

Client Approval Planning Tender Construction As-Built



**One Dublin Airport Central,
Dublin Airport, Cloughran, Co. Dublin**

Tel: 353 1 703 8000 Email: marketing@esbi.ie
Web: www.esbinternational.ie

ESB International is a trading name of
ESBI Engineering & Facility Management Ltd.

Registered Office: as above
Registered in Ireland No. 155249

Client ESB	Contract WOP - TRANSITION TO BIOMASS
Project WEST OFFALY POWER TRANSITION TO BIOMASS	Drawing title EXISTING OIL PUMPHOUSE PLAN, ELEVATIONS & SECTION
Engineer Design One Dublin Airport Central, Dublin Airport, Cloughran, Co. Dublin Tel: 353 1 703 8000 Email: marketing@esbi.ie Web: www.esbinternational.ie ESB International is a trading name of ESBI Engineering & Facility Management Ltd. Registered Office: as above Registered in Ireland No. 155249	Engineer Design BORD NA MÓNA Naturally Driven Engineering Department, Leabeg, Tullamore, Co. Offaly Tel: 057 9345900
Production unit Civil & Environmental Engineering	

COPYRIGHT © ESB INTERNATIONAL LIMITED
ALL RIGHTS RESERVED. NO PART OF THIS WORK MAY BE MODIFIED, REPRODUCED OR COPIED IN ANY FORM OR BY ANY MEANS
GRAPHIC, ELECTRONIC OR MECHANICAL, INCLUDING PHOTOCOPYING, RECORDING, TAPING OR USED FOR ANY PURPOSE
OTHER THAN ITS DESIGNATED PURPOSE, WITHOUT THE WRITTEN PERMISSION OF ESB ENGINEERING & FACILITY
MANAGEMENT LTD., TRADING AS ESB INTERNATIONAL.

Produced	Verified	Approved	Approval date
KMcG	HO'Keefe	PK	18.10.18
Client ref.	No. of sheets	Size	Scale
	1	A3	1:200
Drawing number			SHEET REV
QS-000206-01-D460-057			