


PLAN @ LEVEL +42.750m

NOTE:
 1. FOR SECTION A SEE DRG. QS-000206-01-D460-046
 2. FOR SECTION B SEE DRG. QS-000206-01-D460-046

NOTE:
 PLANS AND LAYOUT DRAWINGS SHOW PRINCIPLE FEATURES AND STRUCTURES OF THE SITE. AS WITH ALL INDUSTRIAL SITES, ON GOING OPERATIONS AND MAINTENANCE OCCASIONALLY NECESSITATE THE TEMPORARY USE OF MODULAR UNITS SUCH AS PORTACABINS FOR WELFARE FACILITIES, STORAGE ETC. THEIR USE IS TYPICALLY SHORT TERM, RELATED TO PARTICULAR ACTIVITIES AND DOES NOT CHANGE THE NATURE OR INTENSITY OF ACTIVITIES ON THE SITE.

KEY PLAN:

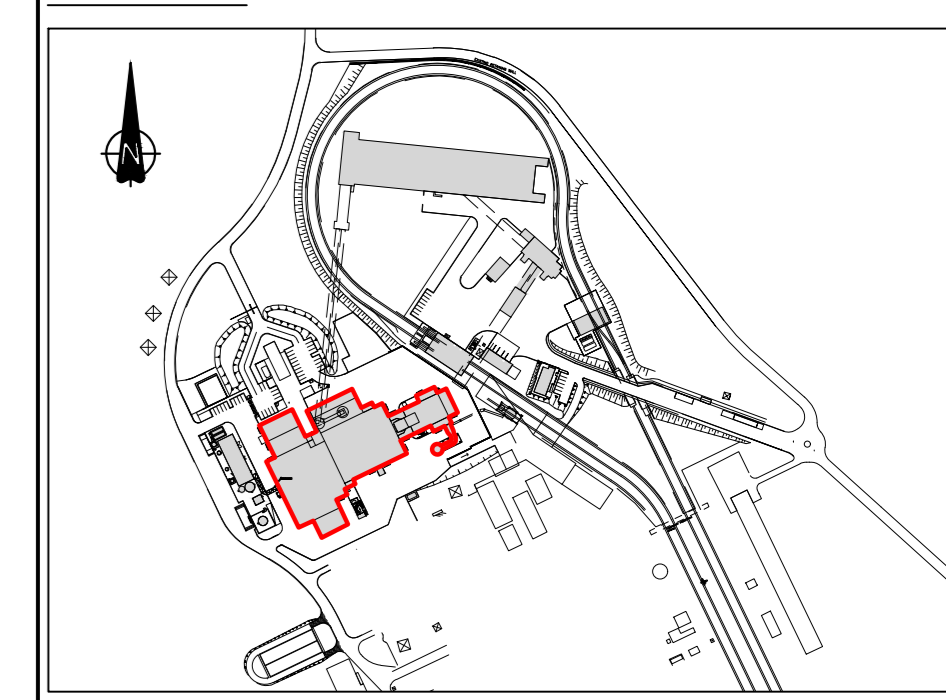

REV	DATE	DESCRIPTION	BY	CHK	APP	DATE
0	18.10.18	ISSUED FOR PLANNING	MMG	HCK	PK	PN
1			MMG	HCK	PK	PN

Copyright © ESB International Limited
 All rights reserved. No part of this work may be reproduced or copied in any form or by any means, graphic, electronic or mechanical, including photocopying, recording, taping or used for any purpose other than its designated purpose, without the written permission of ESB Engineering & Facility Management Ltd. Trading as ESB International.

PURPOSE OF ISSUE - PRELIMINARY (UNLESS INDICATED)
 CLIENT APPROVAL PLANNING TENDER CONSTRUCTION AS-BUILT

CLIENT: ESB

PROJECT: WEST OFFALY POWER TRANSITION TO BIOMASS

ENGINEER DESIGN: **BORDCUMONA** Naturally Driven
 Engineering Department
 Loughborough, Co. Louth, Tel: 01773 45000

CONTRACT: WOP - TRANSITION TO BIOMASS

DRAWING TITLE: EXISTING MAIN POWER STATION BUILDING
 PLAN AT LEVEL +42.750m

PRODUCTION UNIT: CIVIL & ENVIRONMENTAL ENGINEERING

ESB INTERNATIONAL
 One Dublin Airport Central, Dublin Airport, Cloughran, Co. Dublin
 Tel: 903 1 703 8000 Email: marketing@esbi.ie
 Web: www.esbinternational.ie
 ESB International is a trading name of ESB Engineering & Facility Management Ltd
 Registered Office: as above. Registered in Ireland No. 155249

PRODUCED	VERIFIED	APPROVED	APPROVAL DATE
MMG	H. O'K.	PK	18.10.18
CLIENT REF	NO. OF SHEETS	SIZE	SCALE
	1	A0	1:200

DRAWING NUMBER: QS-000206-01-D460-059
 SHEET: 1 REV: 0