


EAST ELEVATION

- FACADE MATERIALS AND COLOURS:
- 1 INSULATED METAL FACED CLADDING PANELS, COLOUR METALLIC GREY, RR40
 - 1A INSULATED METAL FACED CLADDING PANELS, COLOUR RED/BROWN, RAL 040 4020
 - 1B INSULATED METAL FACED CLADDING PANELS, COLOUR DARK METALLIC GREY, RR41
 - 2 PROFILED METAL SHEETING, COLOUR METALLIC GREY, RR40, INSTALLED VERTICALLY
 - 2A PERFORATED METAL SHEET CLADDING, COLOUR METALLIC GREY
 - 2B METAL SHEET CLADDING, COLOUR METALLIC GREY
 - 3 CONCRETE, COLOUR NATURAL GREY
 - 3A GROOVED CONCRETE PANELS, COLOUR DARK GREY
 - 4 GLASS
 - 5 REGILT PROFILED GLASS
 - 6 ALL STEELWORK PAINTED RAL 7024 GRAPHITE, GREY

NOTE:
PLANS AND LAYOUT DRAWINGS SHOW PRINCIPLE FEATURES AND STRUCTURES OF THE SITE. AS WITH ALL INDUSTRIAL SITES, ON GOING OPERATIONS AND MAINTENANCE OCCASIONALLY NECESSITATE THE TEMPORARY USE OF MODULAR UNITS SUCH AS PORTACABINS FOR WELFARE FACILITIES, STORAGE ETC. THEIR USE IS TYPICALLY SHORT TERM, RELATED TO PARTICULAR ACTIVITIES AND DOES NOT CHANGE THE NATURE OR INTENSITY OF ACTIVITIES ON THE SITE.

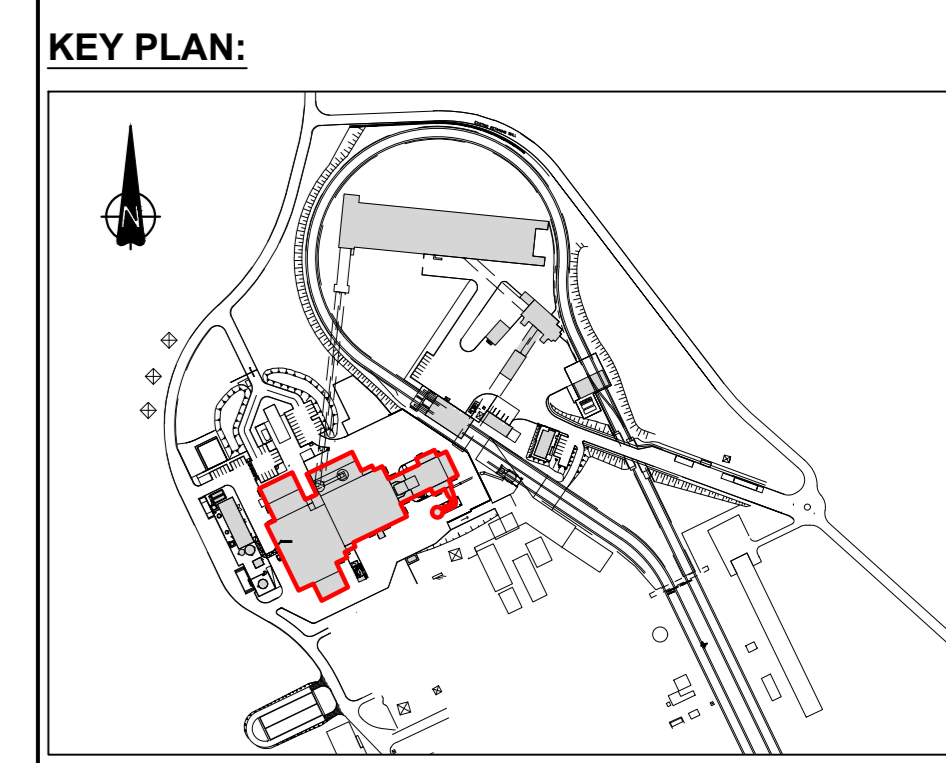

REV	DATE	REVISION DESCRIPTION	DRN	VER	APP	DRN	VER	APP
0	18.10.18	ISSUED FOR PLANNING	SB	HCK	PK	PN	BM	

COPYRIGHT © ESB INTERNATIONAL LIMITED
ALL RIGHTS RESERVED. NO PART OF THIS WORK MAY BE REPRODUCED OR COPIED IN ANY FORM OR BY ANY MEANS, GRAPHIC, ELECTRONIC OR MECHANICAL, INCLUDING PHOTOCOPYING, RECORDING, TAPPING OR USED FOR ANY PURPOSE OTHER THAN ITS DESIGNATED PURPOSE, WITHOUT THE WRITTEN PERMISSION OF ESB ENGINEERING & FACILITY MANAGEMENT LTD. TRADING AS ESB INTERNATIONAL.

PURPOSE OF ISSUE - PRELIMINARY (UNLESS INDICATED)
CLIENT APPROVAL PLANNING TENDER CONSTRUCTION AS-BUILT

CLIENT: ESB

PROJECT: WEST OFFALY POWER TRANSITION TO BIOMASS

ENGINEER DESIGN: **BORDCUMONA** Naturally Driven
Engineering Department
Lansdown, Lansdowne, Co. Dub. Tel: 0174345000

CONTRACT: WOP - TRANSITION TO BIOMASS

DRAWING TITLE: EXISTING MAIN POWER STATION BUILDING EAST ELEVATION

PRODUCTION UNIT: CIVIL & ENVIRONMENTAL ENGINEERING

One Dublin Airport Central, Dublin Airport, Cloughran, Co. Dublin
Tel: 903 1 703 8000 Email: marketing@esbi.ie
Web: www.esbiinternational.ie
ESB International is a trading name of ESB Engineering & Facility Management Ltd
Registered Office: as above Registered in Ireland No. 115549

PRODUCED	VERIFIED	APPROVED	APPROVAL DATE
RMGG		PK	18.10.18
CLIENT REF	NO. OF SHEETS	PK	SCALE
	1	AD	1:200

DRAWING NUMBER: QS-000206-01-D460-063 SHEET: 0 REV: 0