


WEST ELEVATION


FACADE MATERIALS AND COLOURS:

- 1 INSULATED METAL FACED CLADDING PANELS, COLOUR METALLIC GREY, RR40
- 1A INSULATED METAL FACED CLADDING PANELS, COLOUR RED/BROWN, RAL 040 4020
- 1B INSULATED METAL FACED CLADDING PANELS, COLOUR DARK METALLIC GREY, RR41
- 2 PROFILED METAL SHEETING, COLOUR METALLIC GREY, RR40, INSTALLED VERTICALLY
- 2A PERFORATED METAL SHEET CLADDING, COLOUR METALLIC GREY
- 2B METAL SHEET CLADDING, COLOUR METALLIC GREY
- 3 CONCRETE, COLOUR NATURAL GREY
- 3A GROOVED CONCRETE PANELS, COLOUR DARK GREY
- 4 GLASS
- 5 REGULI PROFILED GLASS
- 6 ALL STEELWORK PAINTED RAL 7024 GRAPHITE GREY

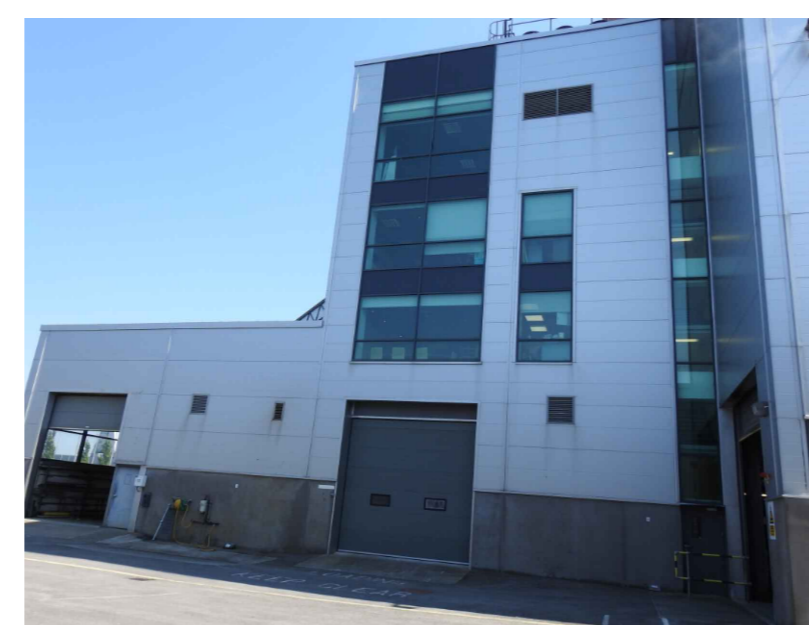

NOTE:  
PLANS AND LAYOUT DRAWINGS SHOW PRINCIPLE FEATURES AND STRUCTURES OF THE SITE. AS WITH ALL INDUSTRIAL SITES, ON GOING OPERATIONS AND MAINTENANCE OCCASIONALLY NECESSITATE THE TEMPORARY USE OF MODULAR UNITS SUCH AS PORTACABINS FOR WELFARE FACILITIES, STORAGE ETC. THEIR USE IS TYPICALLY SHORT TERM, RELATED TO PARTICULAR ACTIVITIES AND DOES NOT CHANGE THE NATURE OR INTENSITY OF ACTIVITIES ON THE SITE.

KEY PLAN:

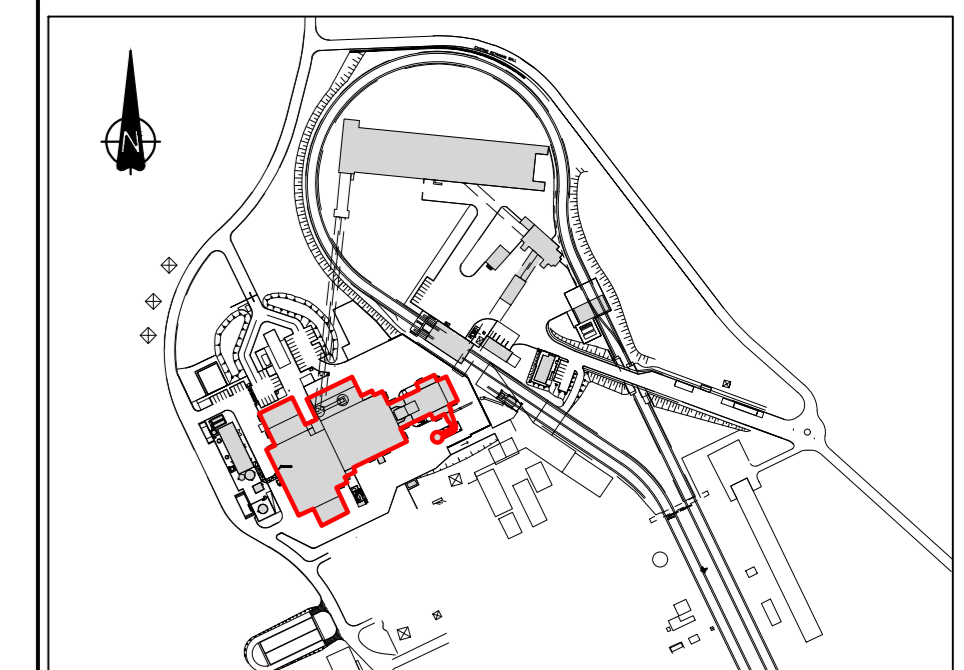

REV	DATE	REASON DESCRIPTION	DRN	VER	APP	DRN	VER	APP
0	18.10.18	ISSUED FOR PLANNING	RMG	HOK	PK	PN	BM	

COPYRIGHT © ESB INTERNATIONAL LIMITED  
ALL RIGHTS RESERVED. NO PART OF THIS WORK MAY BE REPRODUCED OR COPIED IN ANY FORM OR BY ANY MEANS, GRAPHIC, ELECTRONIC OR MECHANICAL, INCLUDING PHOTOCOPYING, RECORDING, TAPING OR USED FOR ANY PURPOSE OTHER THAN ITS DESIGNATED PURPOSE, WITHOUT THE WRITTEN PERMISSION OF ESB ENGINEERING & FACILITY MANAGEMENT LTD. TRADING AS ESB INTERNATIONAL.

PURPOSE OF ISSUE - PRELIMINARY (UNLESS INDICATED)  
CLIENT APPROVAL  PLANNING  TENDER  CONSTRUCTION  AS-BUILT

CLIENT: ESB

PROJECT: WEST OFFALY POWER TRANSITION TO BIOMASS

ENGINEER DESIGN: ESB INTERNATIONAL  
ENGINEER DESIGN: BORDCUMONA Naturally Driven Engineering Department  
Lombard, Leixlip, Co. DU, Tel: 0175345000

CONTRACT: WOP - TRANSITION TO BIOMASS

DRAWING TITLE: EXISTING MAIN POWER STATION BUILDING WEST ELEVATION

PRODUCTION UNIT: CIVIL & ENVIRONMENTAL ENGINEERING

ESB INTERNATIONAL  
One Dublin Airport Central, Dublin Airport, Cloughran, Co. Dublin  
Tel: 903 1 703 8000 Email: marketing@esbi.ie  
Web: www.esbinternational.ie  
ESB International is a trading name of ESB Engineering & Facility Management Ltd  
Registered Office: as above. Registered in Ireland No. 155549

PRODUCED	VERIFIED	APPROVED	APPROVAL DATE
RMG	HOK	PK	18.10.18
CLIENT REF	NO. OF SHEETS	SIZE	SCALE
	1	A0	1:200

DRAWING NUMBER: QS-000263-01-D460-064 SHEET: 0 REV: 0