


SECTION A-A © 1:200
 (REFER TO DRGS. QS-000263-01-D460-058 TO 060)

NOTE:
 1. FOR LOCATION OF SECTION MARK & SEE DRGS. QS-000263-01-D460-058 TO 060.
 2. DETAILS OF ROOF PLANS AS SHOWN @ 1:500 ON DRGS. QS-000264-01-D460-012 TO 014.

KEY PLAN:

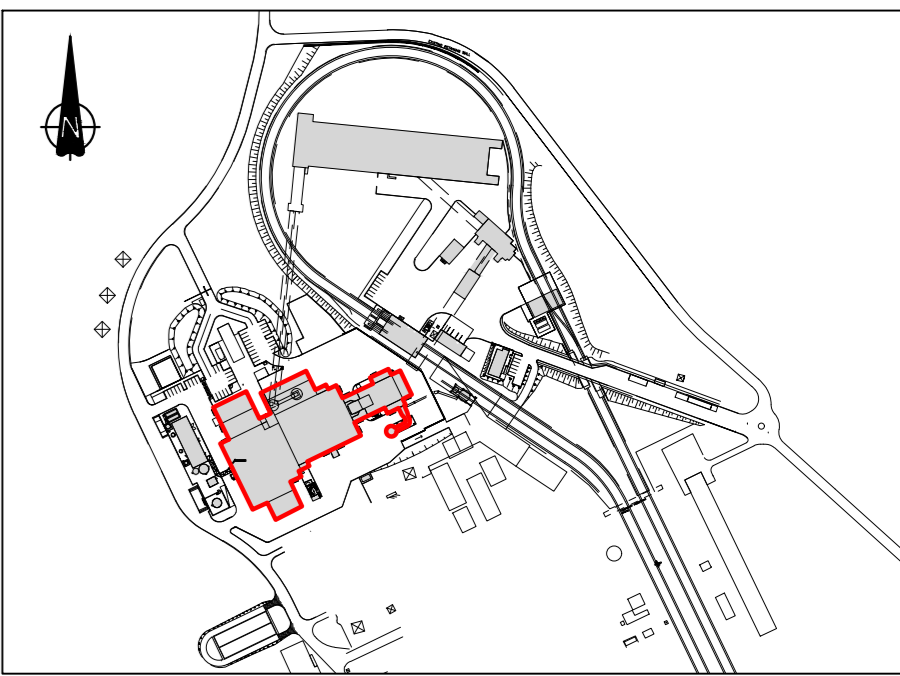

REV	DATE	DESCRIPTION	BY	CHK	APP	DRN	VER	APP
0	18.10.18	ISSUED FOR PLANNING	KMG	HOK	PK	PN	BM	

COPYRIGHT © ESB INTERNATIONAL LIMITED
 ALL RIGHTS RESERVED. NO PART OF THIS WORK MAY BE REPRODUCED, REPRODUCED OR COPIED IN ANY FORM OR BY ANY MEANS, GRAPHIC, ELECTRONIC OR MECHANICAL, INCLUDING PHOTOCOPYING, RECORDING, TAPING OR USED FOR ANY PURPOSE OTHER THAN ITS DESIGNATED PURPOSE, WITHOUT THE WRITTEN PERMISSION OF ESB ENGINEERING & FACILITY MANAGEMENT LTD. TRADING AS ESB INTERNATIONAL.

PURPOSE OF ISSUE: PRELIMINARY (UNLESS INDICATED)
 CLIENT APPROVAL: PLANNING TENDER CONSTRUCTION AS-BUILT

CLIENT: ESB

PROJECT: WEST OFFALY POWER TRANSITION TO BIOMASS

ENGINEER DESIGN: **BORDCUMONA** Naturally Driven
 Engineering Department
 Leixlip, Lifford, Co. DU, Tel: 027 834500

CONTRACT: WCP - TRANSITION TO BIOMASS

DRAWING TITLE: EXISTING MAIN POWER STATION BUILDING SECTION A-A

PRODUCTION UNIT: CIVIL & ENVIRONMENTAL ENGINEERING

ESB INTERNATIONAL
 One Dublin Airport Central, Dublin Airport, Cloughran, Co. Dublin
 Tel: 903 1 703 8000 Email: marketing@esbi.ie
 Web: www.esbinternational.ie
 ESB International is a trading name of ESB Engineering & Facility Management Ltd
 Registered Office: as above. Registered in Ireland No. 155249

PRODUCED	VERIFIED	APPROVED	APPROVAL DATE
KMG	HOK	PK	18.10.18
CLIENT REF	NO. OF SHEETS	SIZE	SCALE
	1	A0	1:200

DRAWING NUMBER: QS-000206-01-D460-065
 SHEET: 1 REV: 0