


SECTION B-B @ 1:200  
(REFER TO DRGS. QS-000263-01-D460-058 TO 060)

NOTE:  
1. FOR LOCATION OF SECTION MARK & SEE DRGS. QS-000263-01-D460-058 TO 060.  
2. DETAILS OF ROOF PLANS AS SHOWN @ 1:500 ON DRGS. QS-000264-01-D460-012 TO 014.

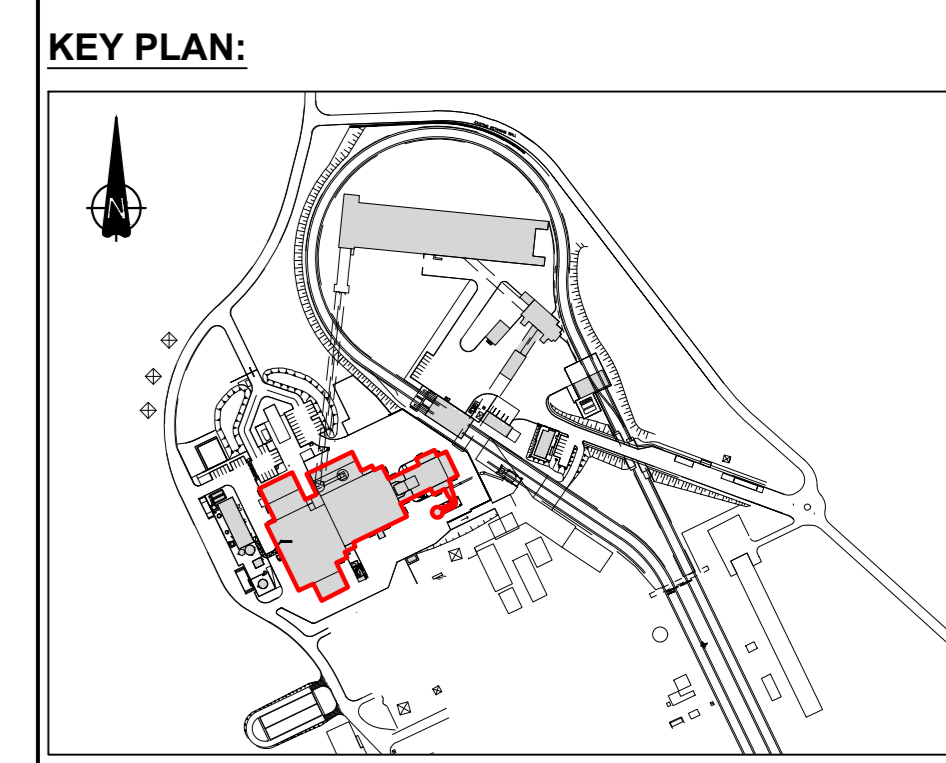

REV	DATE	DESCRIPTION	DESIGNED	CHECKED	DATE	BY
0	18.10.18	ISSUED FOR PLANNING	KMG	HOK	PK	PN
1			VER	APP	DRN	APP

COPYRIGHT © ESB INTERNATIONAL LIMITED  
ALL RIGHTS RESERVED. NO PART OF THIS WORK MAY BE REPRODUCED, REPRODUCED OR COPIED IN ANY FORM OR BY ANY MEANS, GRAPHIC, ELECTRONIC OR MECHANICAL, INCLUDING PHOTOCOPYING, RECORDING, TAPING OR USED FOR ANY PURPOSE OTHER THAN ITS DESIGNATED PURPOSE, WITHOUT THE WRITTEN PERMISSION OF ESB ENGINEERING & FACILITY MANAGEMENT LTD. TRADING AS ESB INTERNATIONAL.

PURPOSE OF ISSUE: PRELIMINARY (UNLESS INDICATED)  
CLIENT APPROVAL:  PLANNING  TENDER  CONSTRUCTION  AS-BUILT

CLIENT: ESB

PROJECT: WEST OFFALY POWER TRANSITION TO BIOMASS

ENGINEER DESIGN: **BORDCUMONA** Naturally Driven  
Engineering Department  
Leixlip, Leixlip, Co. DU, Tel: 057 8345800

CONTRACT: WOP - TRANSITION TO BIOMASS

DRAWING TITLE: EXISTING MAIN POWER STATION BUILDING SECTION B-B

PRODUCTION UNIT: CIVIL & ENVIRONMENTAL ENGINEERING

**ESB INTERNATIONAL**  
One Dublin Airport Central,  
Dublin Airport, Cloughran, Co. Dublin  
Tel: 903 1 703 8000 Email: marketing@esbi.ie  
Web: www.esbinternational.ie  
ESB International is a trading name of  
ESB Engineering & Facility Management Ltd  
Registered Office: as above. Registered in Ireland No. 155249

PRODUCED	VERIFIED	APPROVED	APPROVAL DATE
KMG	HOK	PK	18.10.18
CLIENT REF	NO. OF SHEETS	SIZE	SCALE
	1	A0	1:200

DRAWING NUMBER: QS-000206-01-D460-066  
SHEET: 1 REV: 0