

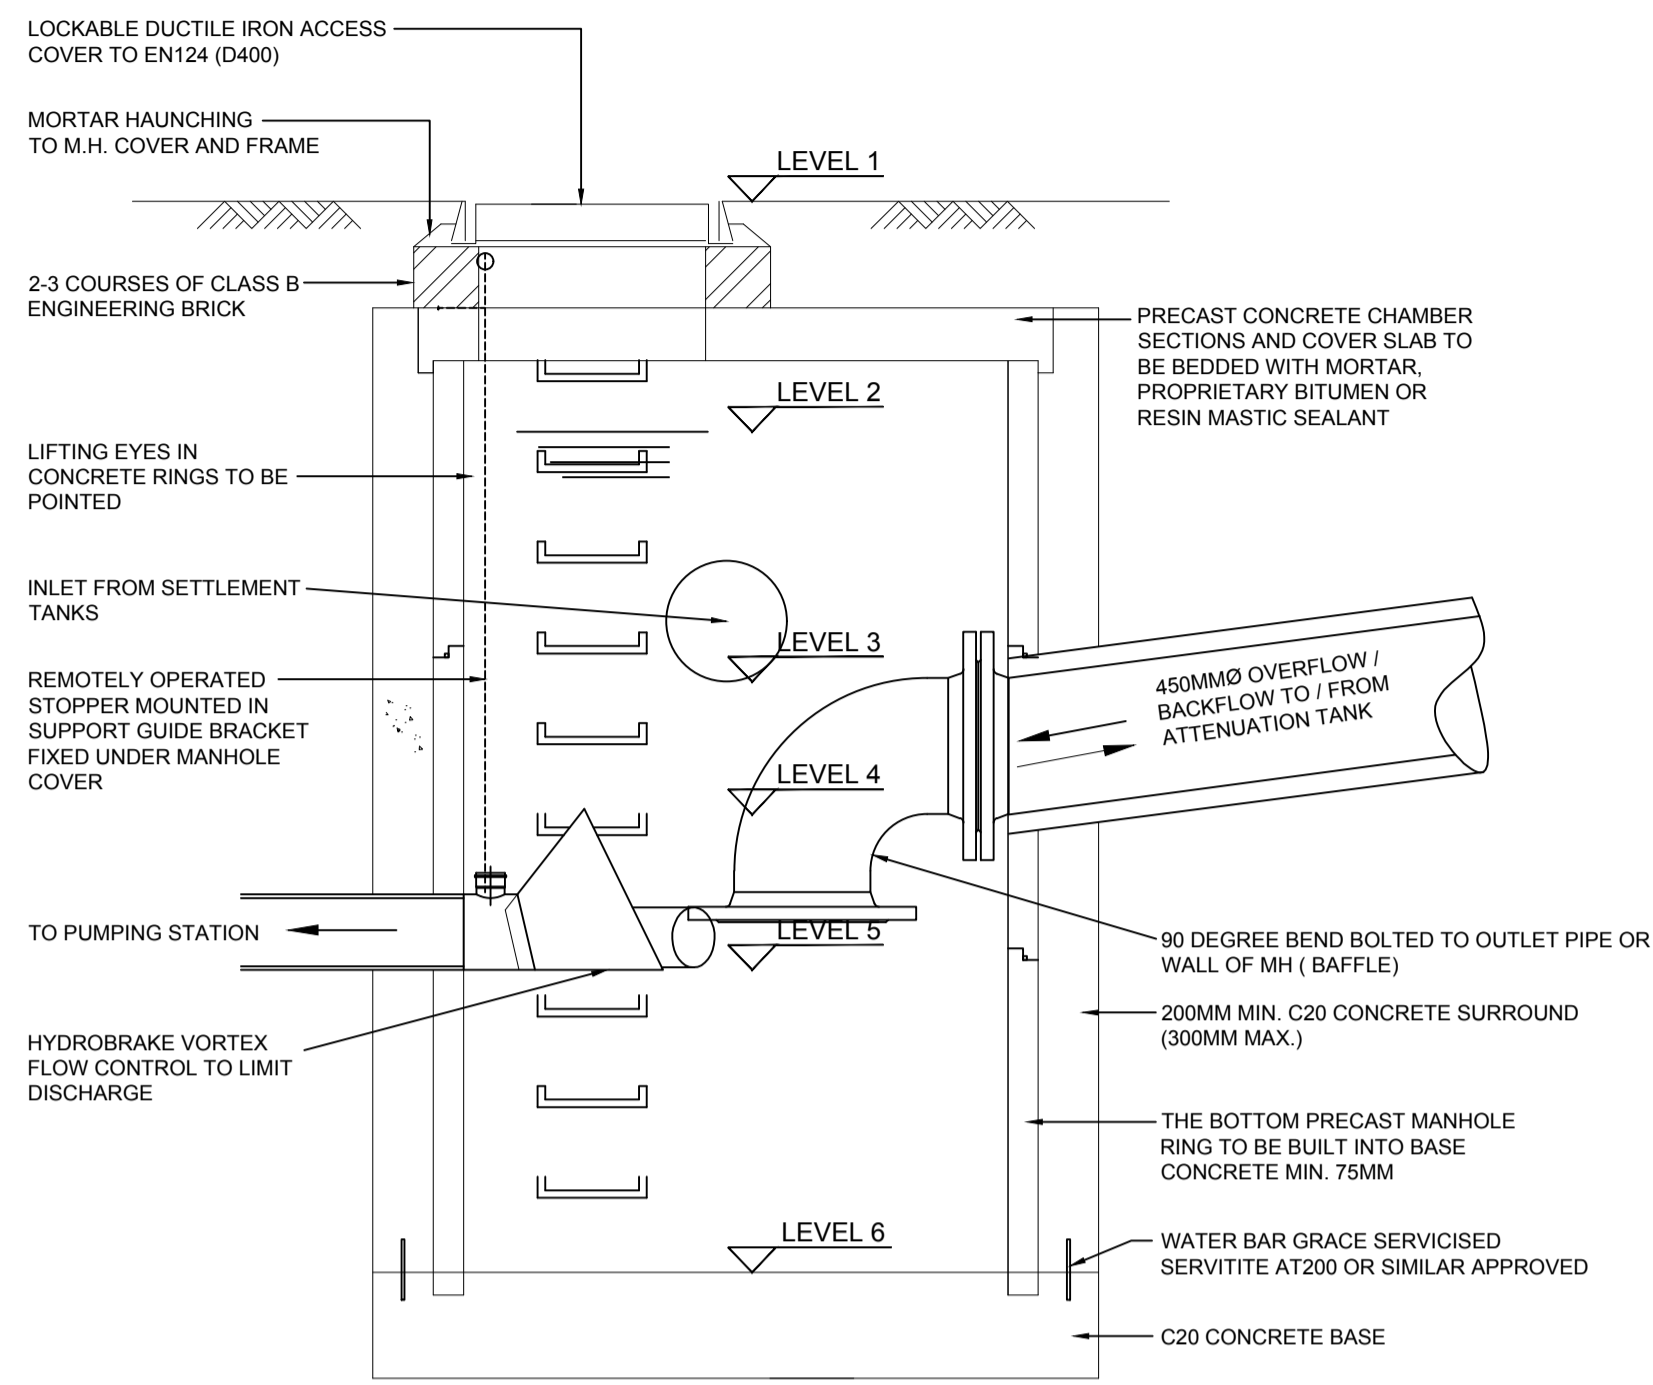



- NOTES:
1. THIS DRAWING IS FOR PLANNING APPLICATION PURPOSES ONLY.
 2. DRAWING NOT TO BE SCALED. FIGURED DIMENSIONS ONLY TO BE USED.
 3. ALL LEVELS TO MALIN HEAD METRES ABOVE DATUM

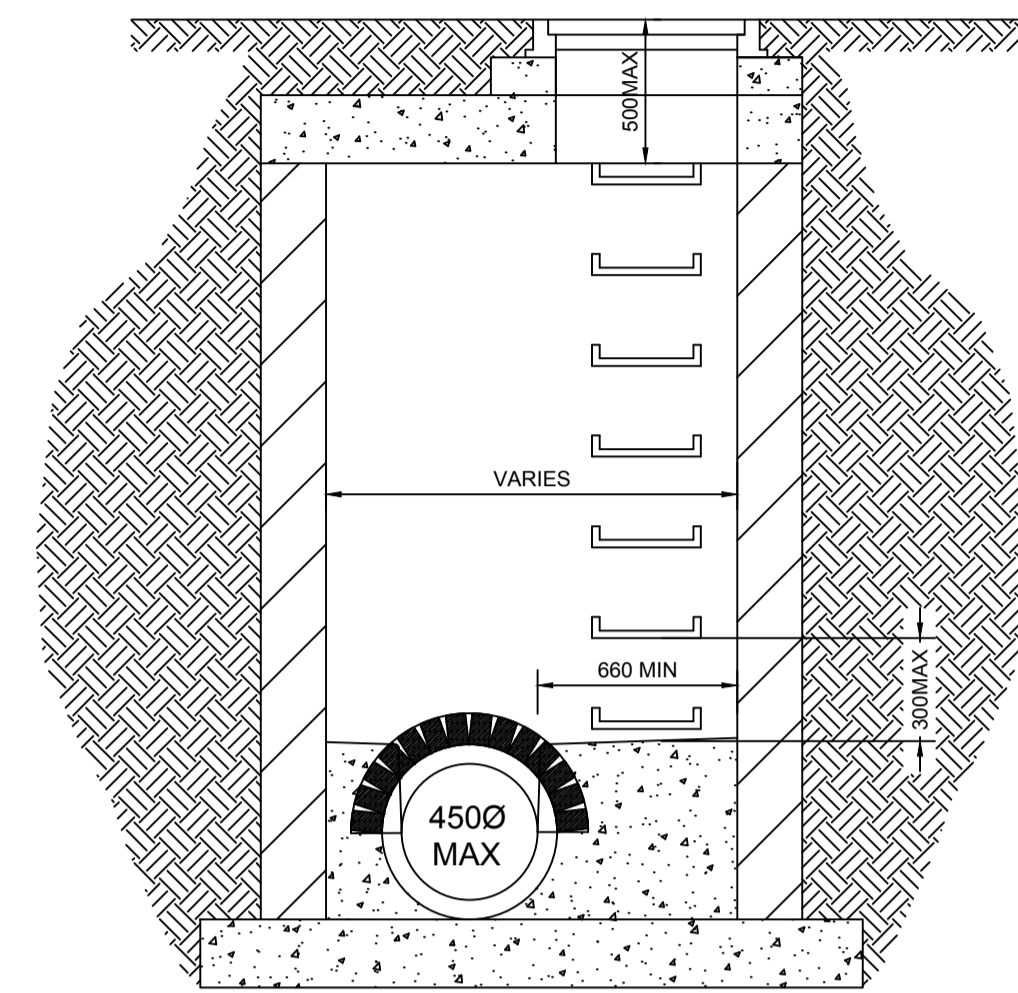


SURFACE WATER FLOW CONTROL CHAMBER MANHOLE - TYPICAL DETAIL
SUBJECT TO DETAILED DESIGN
SCALE 1:25 (A1)

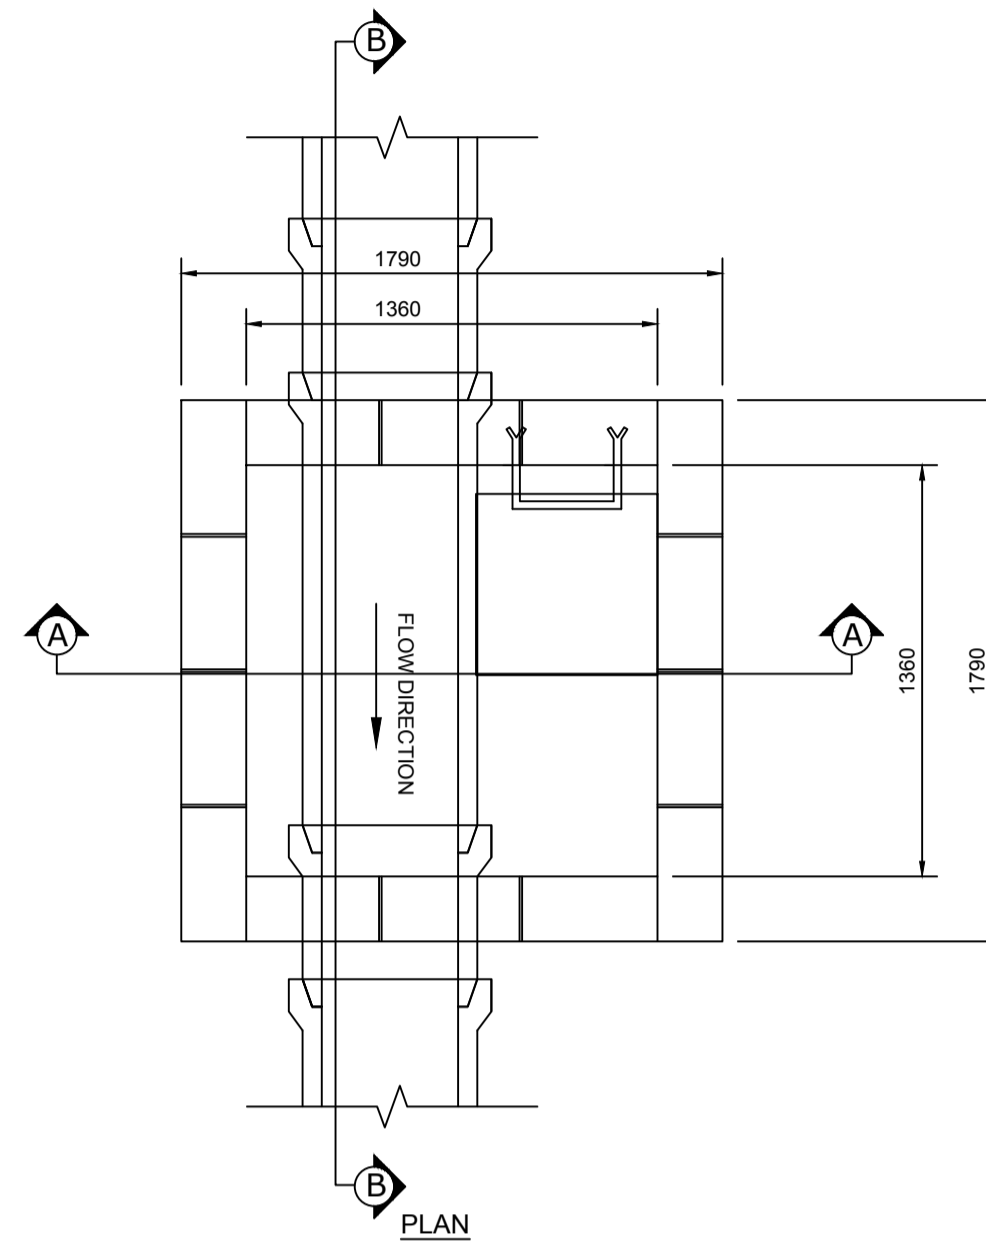


SECTION A-A
MANHOLE DETAILS TYPICAL
SCALE 1:25 (A1)

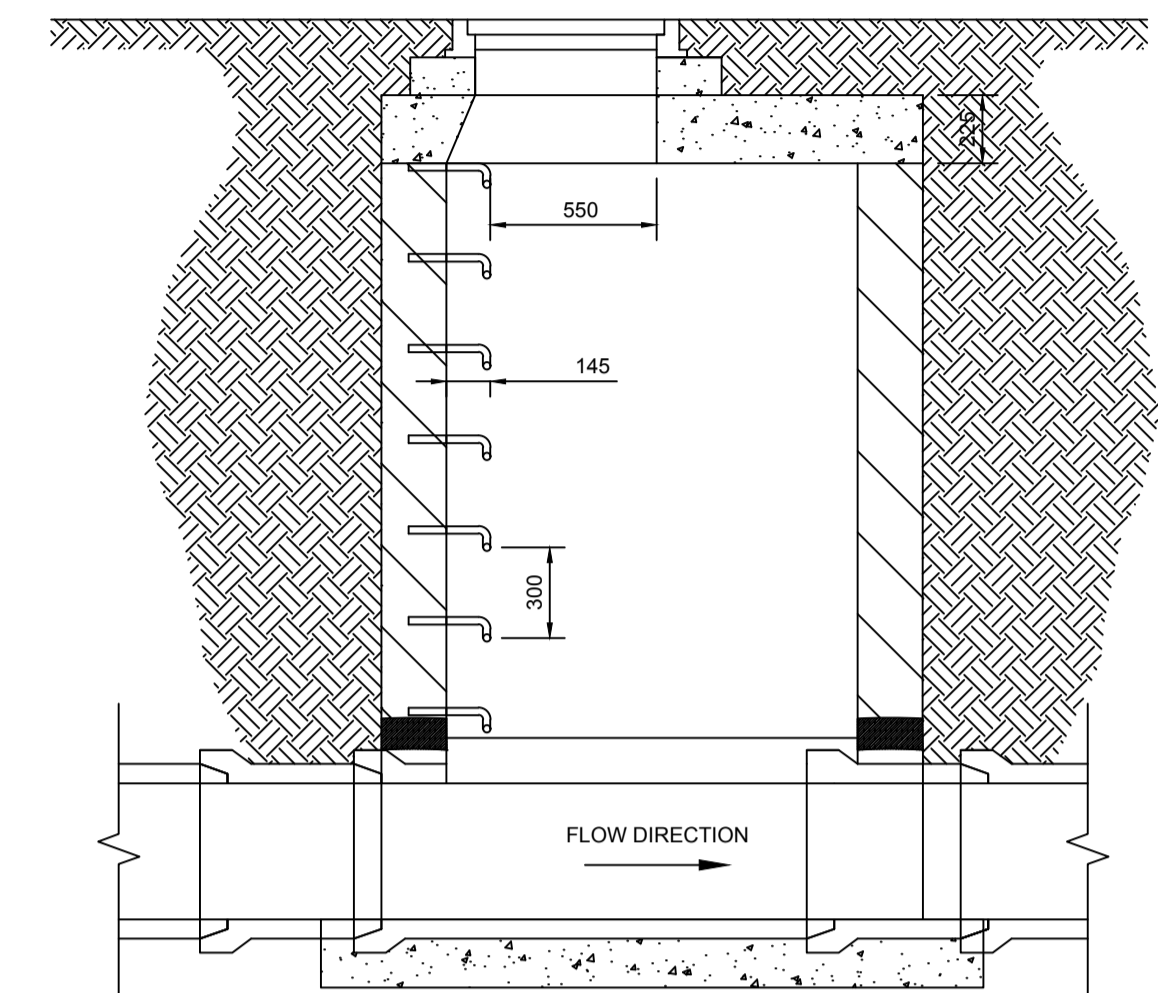


SECTION B-B

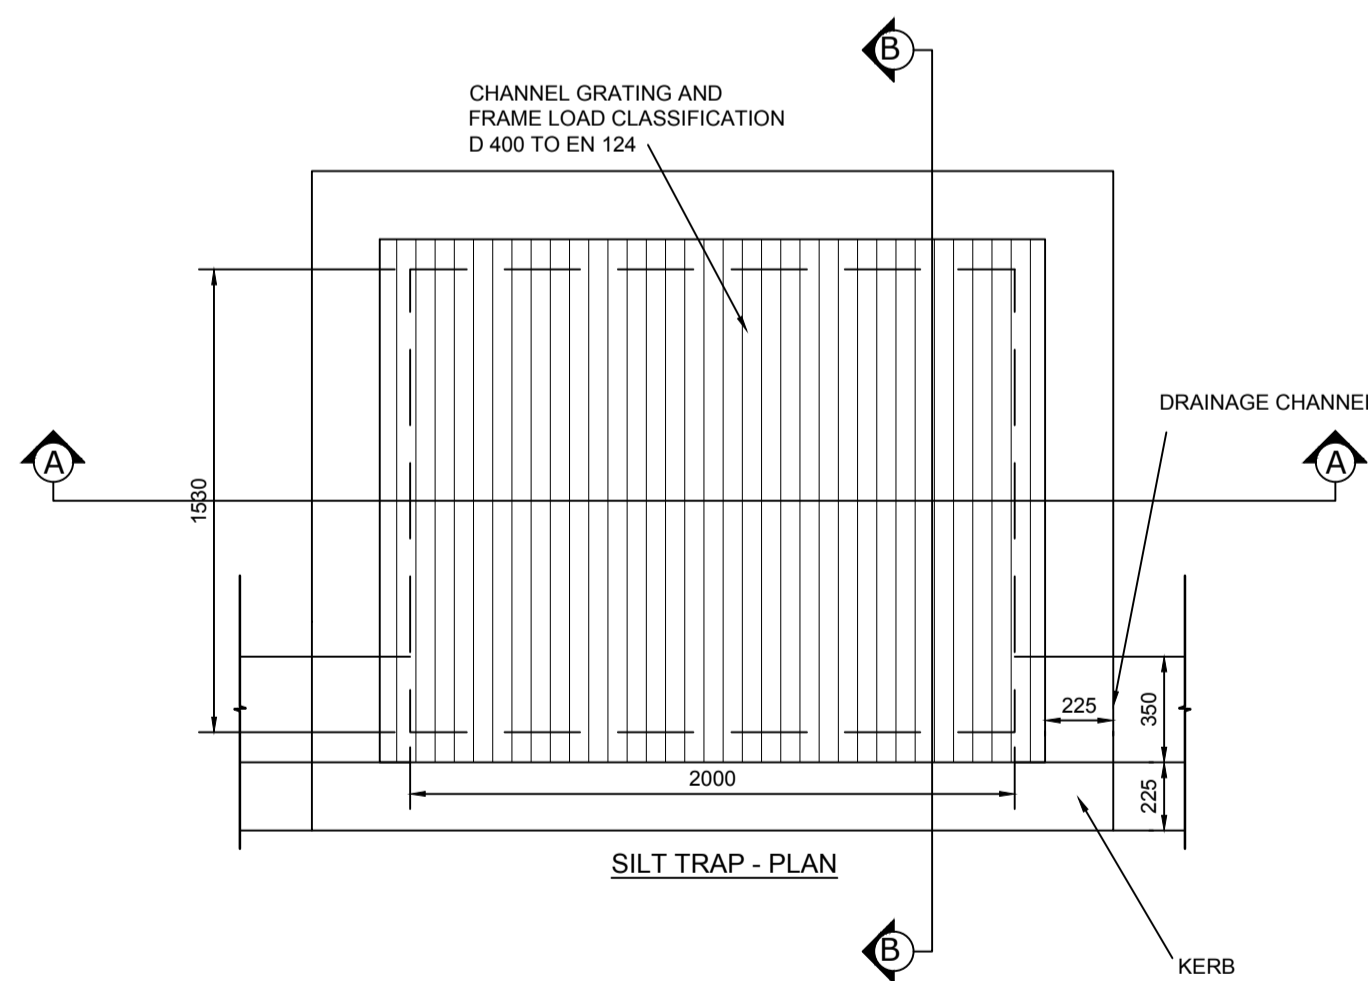

SILT TRAP - PLAN

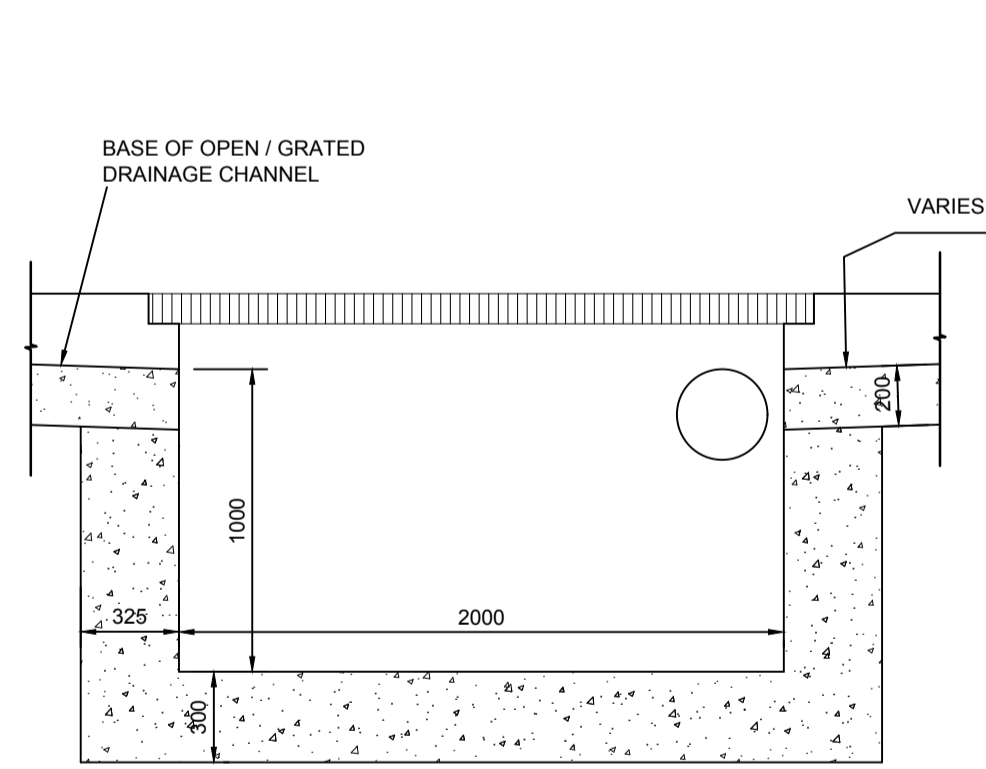

SILT TRAP - SECTION A-A

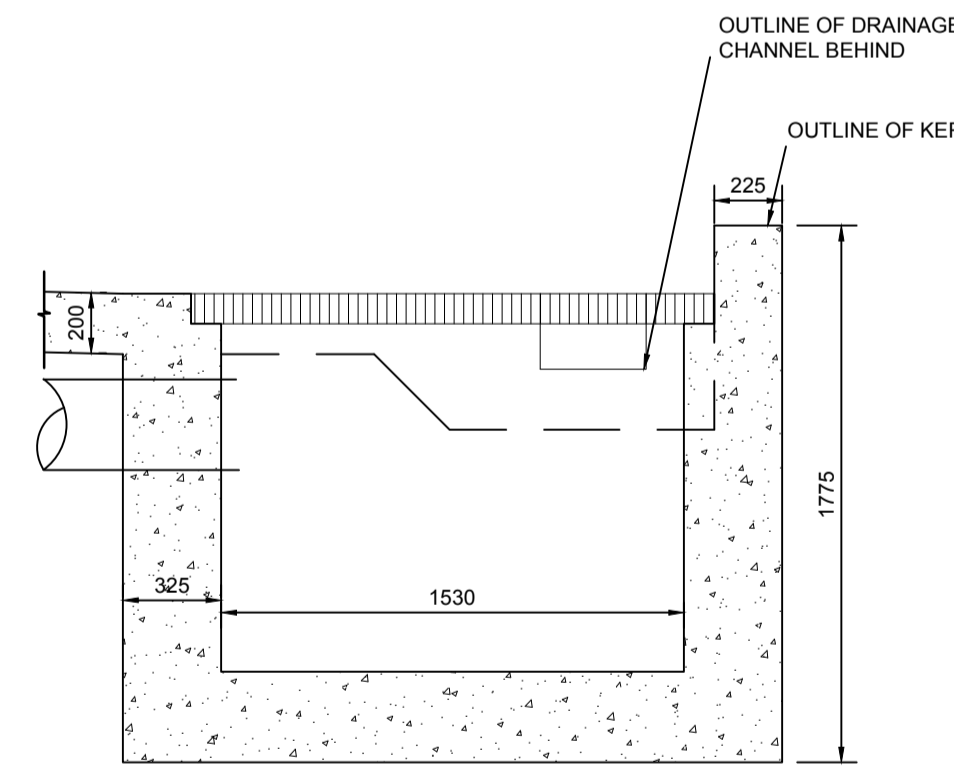

SILT TRAP - SECTION B-B

SILT TRAP DETAILS TYPICAL
SCALE 1:25 (A1)

		ESBI	BNM						
0	18.10.18	ISSUED FOR PLANNING	HOK	PK	PN	DK	BH		
REV	DATE	REVISION DESCRIPTION	DRN	VER	APP	DRN	VER	APP	
COPYRIGHT © ESB INTERNATIONAL LIMITED ALL RIGHTS RESERVED. NO PART OF THIS WORK MAY BE MODIFIED, REPRODUCED OR COPIED IN ANY FORM OR BY ANY MEANS - GRAPHIC, ELECTRONIC OR MECHANICAL, INCLUDING PHOTOCOPYING, RECORDING, TAPING OR USED FOR ANY PURPOSE OTHER THAN ITS DESIGNATED PURPOSE, WITHOUT THE WRITTEN PERMISSION OF ESB ENGINEERING & FACILITY MANAGEMENT LTD., TRADING AS ESB INTERNATIONAL.									
PURPOSE OF ISSUE - PRELIMINARY UNLESS INDICATED									
CLIENT APPROVAL	<input type="checkbox"/>	PLANNING	<input checked="" type="checkbox"/>	TENDER	<input type="checkbox"/>	CONSTRUCTION	<input type="checkbox"/>	AS-BUILT	<input type="checkbox"/>
CLIENT	ESB								
PROJECT	WEST OFFALY POWER TRANSITION TO BIOMASS								
ENGINEER DESIGN	One Dublin Airport Central, Dublin Airport, Cloughran, Co. Dublin Tel: 011 703 8000 Email: marketing@esbi.ie Web: www.esbinternational.ie ESB International is a trading name of ESB Engineering & Facility Management Ltd.				Naturally Driven Engineering Department, Leabog, Tullamore, Co. Offaly Tel: 057 9345900				
CONTRACT	WOP - TRANSITION TO BIOMASS								
DRAWING TITLE	MANHOLES AND SILT TRAPS TYPICAL DETAILS								
PRODUCTION UNIT	CIVIL & ENVIRONMENTAL ENGINEERING								
One Dublin Airport Central, Dublin Airport, Cloughran, Co. Dublin Tel: 011 703 8000 Email: marketing@esbi.ie Web: www.esbinternational.ie ESB International is a trading name of ESB Engineering & Facility Management Ltd. Registered Office: as above. Registered in Ireland No. 155249									
DRAWN	PN	VERIFIED	HOK	APPROVED	PK	APPROVAL DATE	18.10.18		
CLIENT REF	NO. OF SHTS		1	SIZE	A1	SCALE	1:25		
DRAWING NUMBER	QS-000206-01-D460-076						REV	0	