



SECTION A
SCALE 1:200

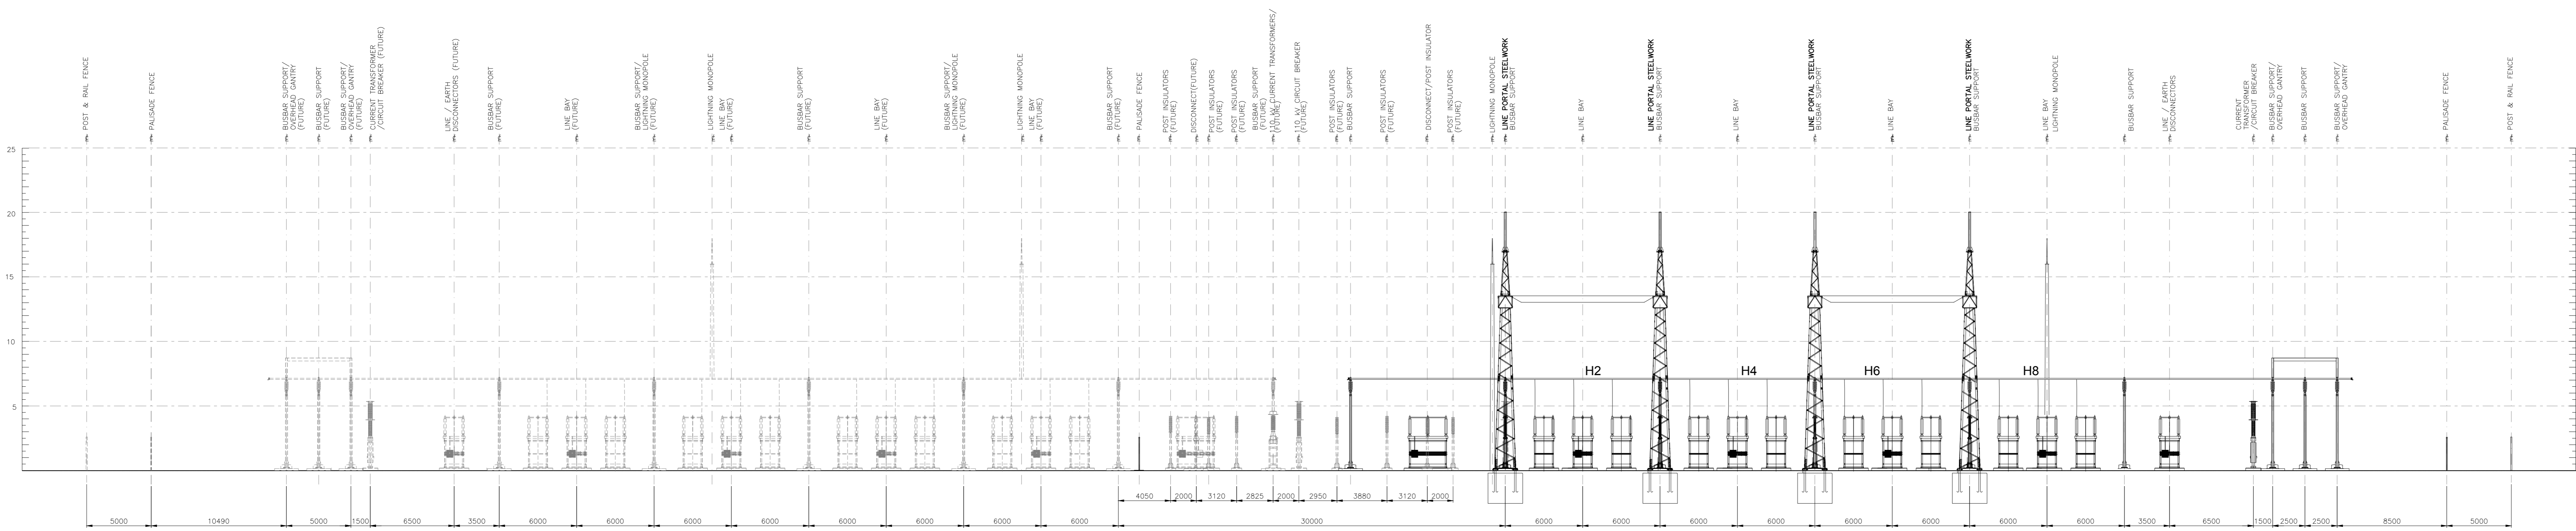

SECTION B
SCALE 1:200

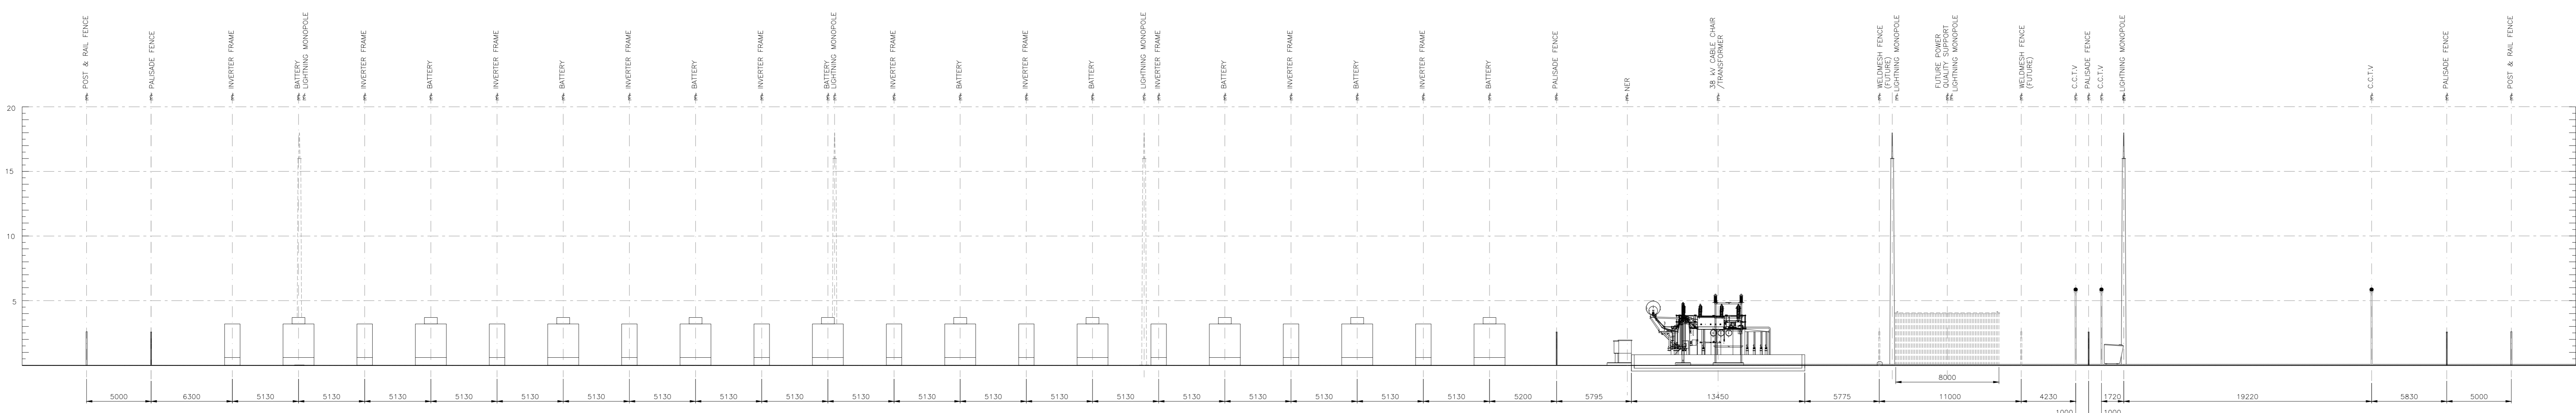

SECTION C
SCALE 1:200

COPYRIGHT © ESB ENGINEERING & FACILITY MANAGEMENT LIMITED.
All rights reserved. No part of this work may be reproduced or transmitted in any form or by any means, graphic, electronic or mechanical, including photocopying, recording, taping, information retrieval, system, or used for any purpose other than to designate a product, without the written permission of ESB Engineering & Facility Management Ltd.

REV	DATE	ISSUED FOR COMMENT	DESCRIPTION	DRN	PROJ	VER	APP
2	03.12.14	LAYOUT REVISED, SECTIONS UPDATED		SB	PC	BL	HC
1	27.06.14	ISSUED FOR PLANNING		SB	PC	BL	DS
0	16.02.14	ISSUED FOR COMMENT		SB	SB	BL	HC

PURPOSE OF ISSUE - PRELIMINARY UNLESS INDICATED
 TENDER CLIENT APPROVAL CONSTRUCTION AS-BUILT REVISED

Client
ESB WIND DEVELOPMENT LTD. AND BORD NA MONA POWERGEN LTD.

Project
TIMAHOE NORTH SOLAR FARM

Contract

Drawing Title
TIMAHOE NORTH SOLAR FARM
110 kV SUBSTATION SECTIONS

Production Unit
Networks Engineering

One Dublin Airport Central,
Dublin Airport, Cloughran, Co. Dublin
Tel: 353 1 753 8000 Email: marketing@esb.ie
Web: www.esbinternational.ie
ESB International is a trading name of
ESB Engineering & Facility Management Ltd.
Registered Office: as above Registered in Ireland No. 155249

DESIGN	PRELIMINARY	ISSUED	APPROVED	APPRO DATE

CLIENT REF: TC219341
 DRAWING NUMBER: PE605-0025-001-002