



PLAN OF CONTROL BUILDING
Scale 1:100

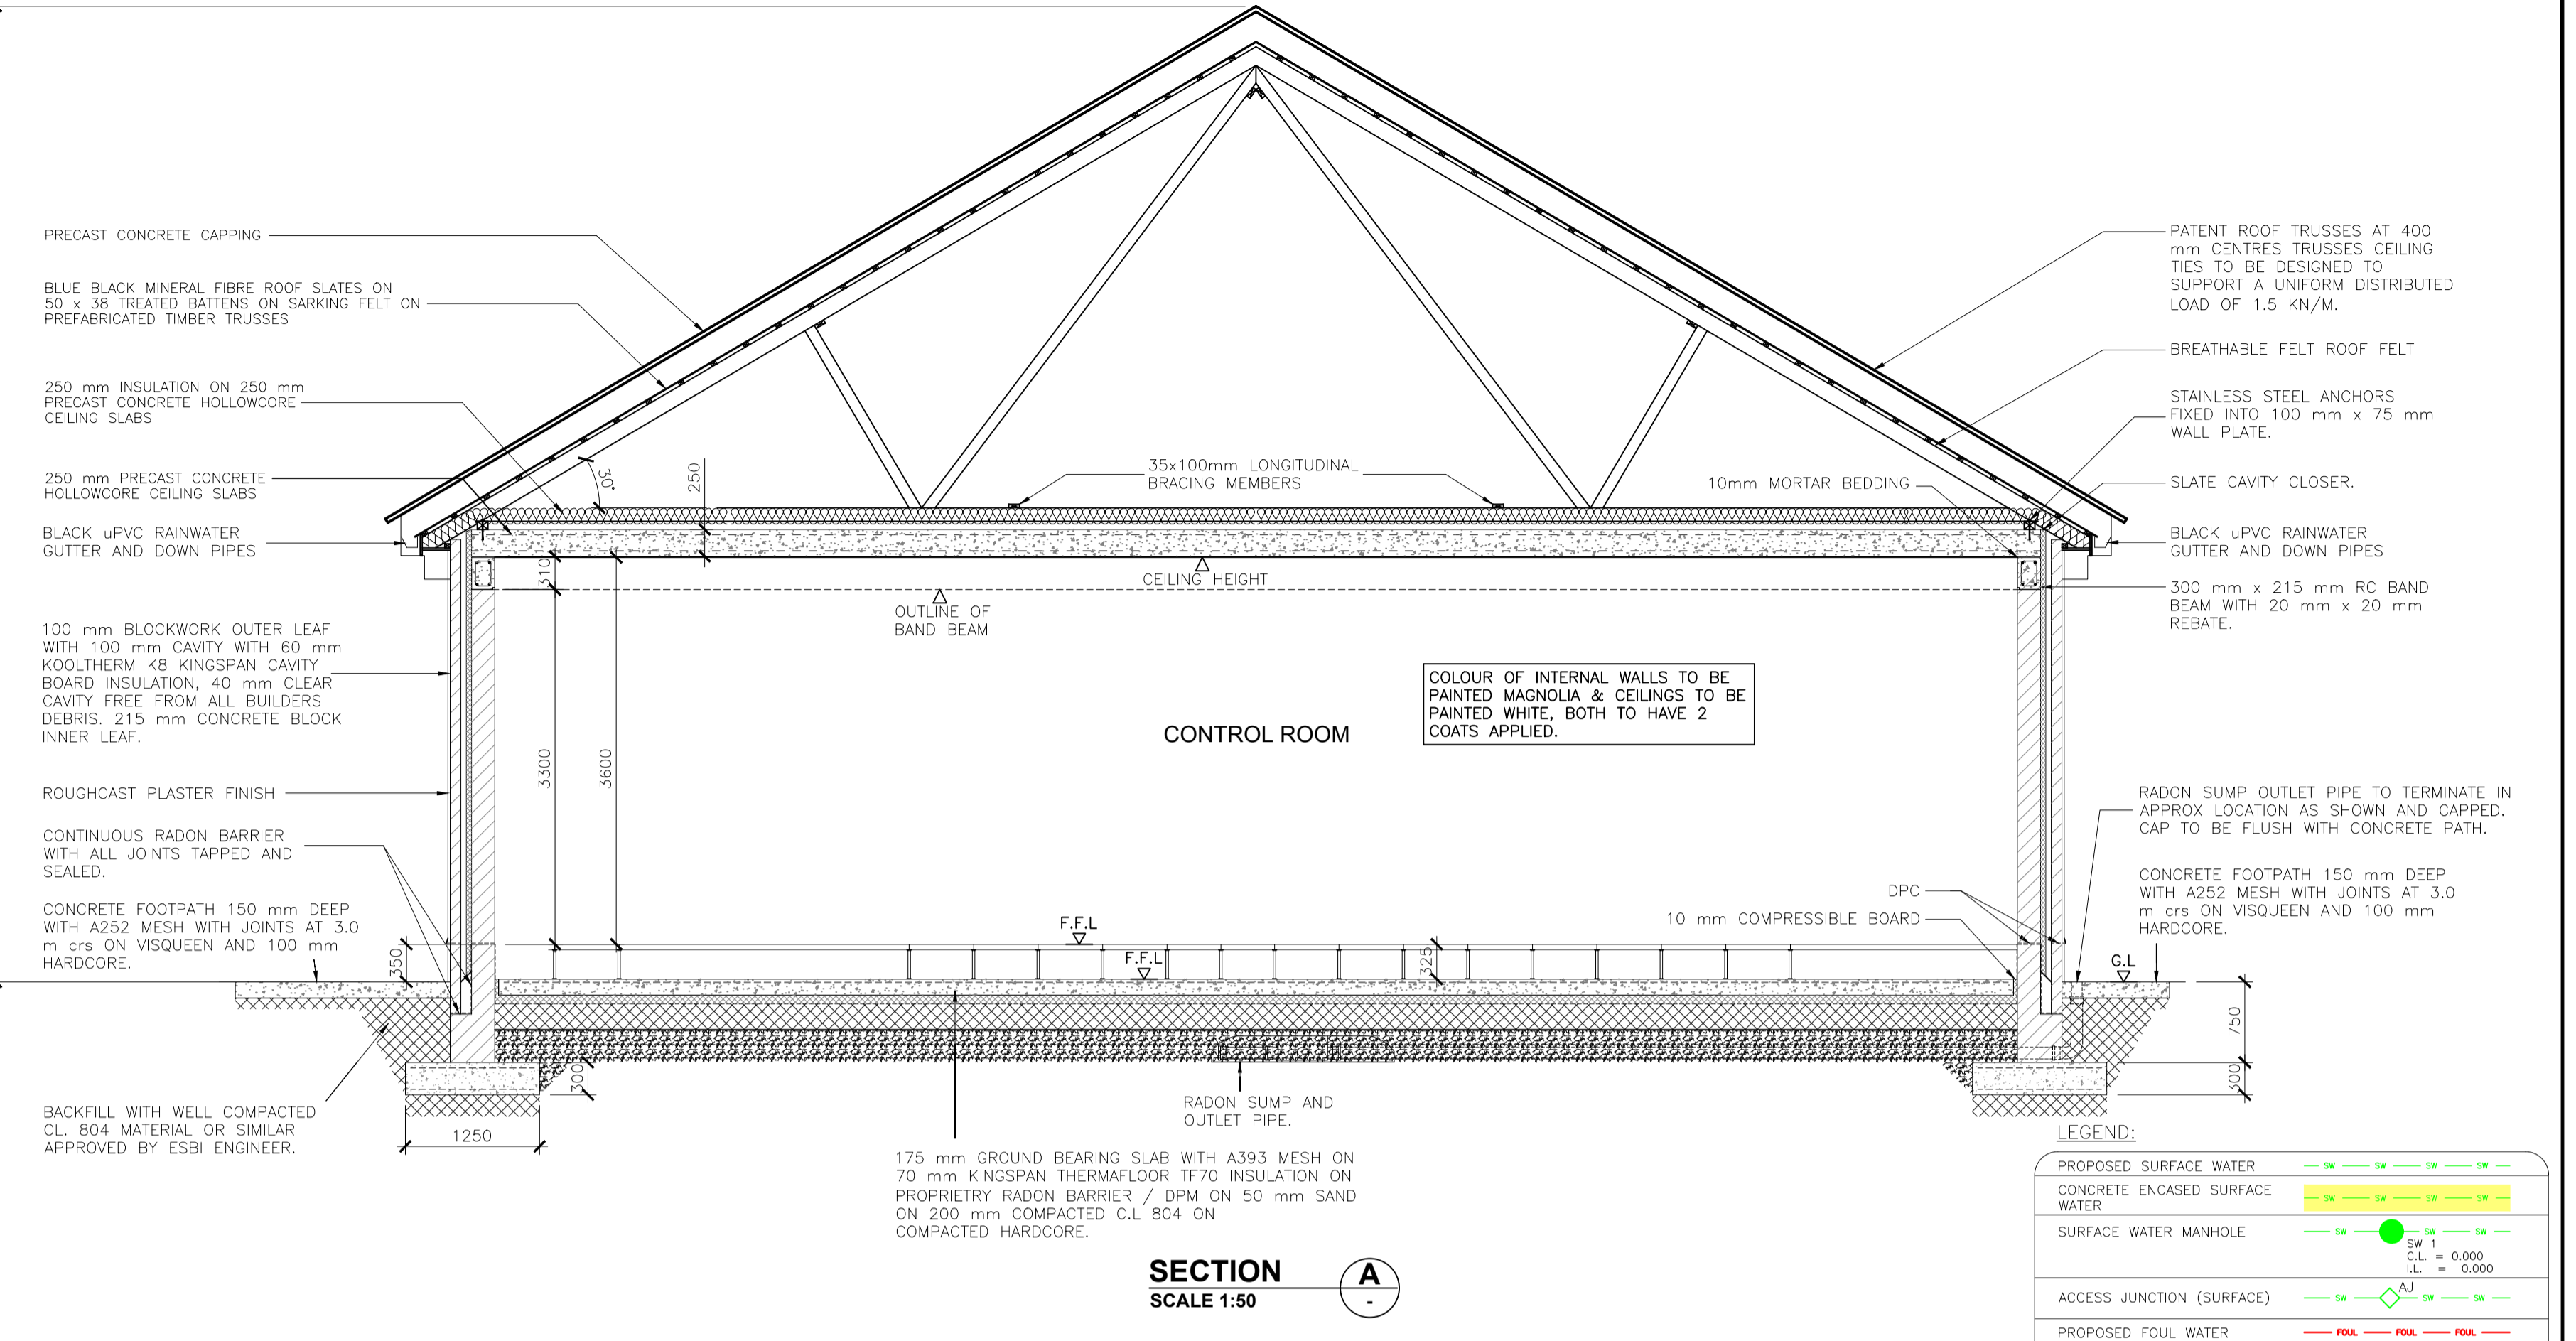

SECTION A
SCALE 1:50

LEGEND:

PROPOSED SURFACE WATER	SW
CONCRETE ENCASED SURFACE WATER	SW
SURFACE WATER MANHOLE	SW
ACCESS JUNCTION (SURFACE)	AJ
PROPOSED FOUL WATER	FW
CONCRETE ENCASED FOUL WATER	FW
FOUL WATER MANHOLE	FW
ACCESS JUNCTION (FOUL)	AJ
PROPOSED WATER SUPPLY	W
RAINWATER HARVESTING TANK	RHT 1

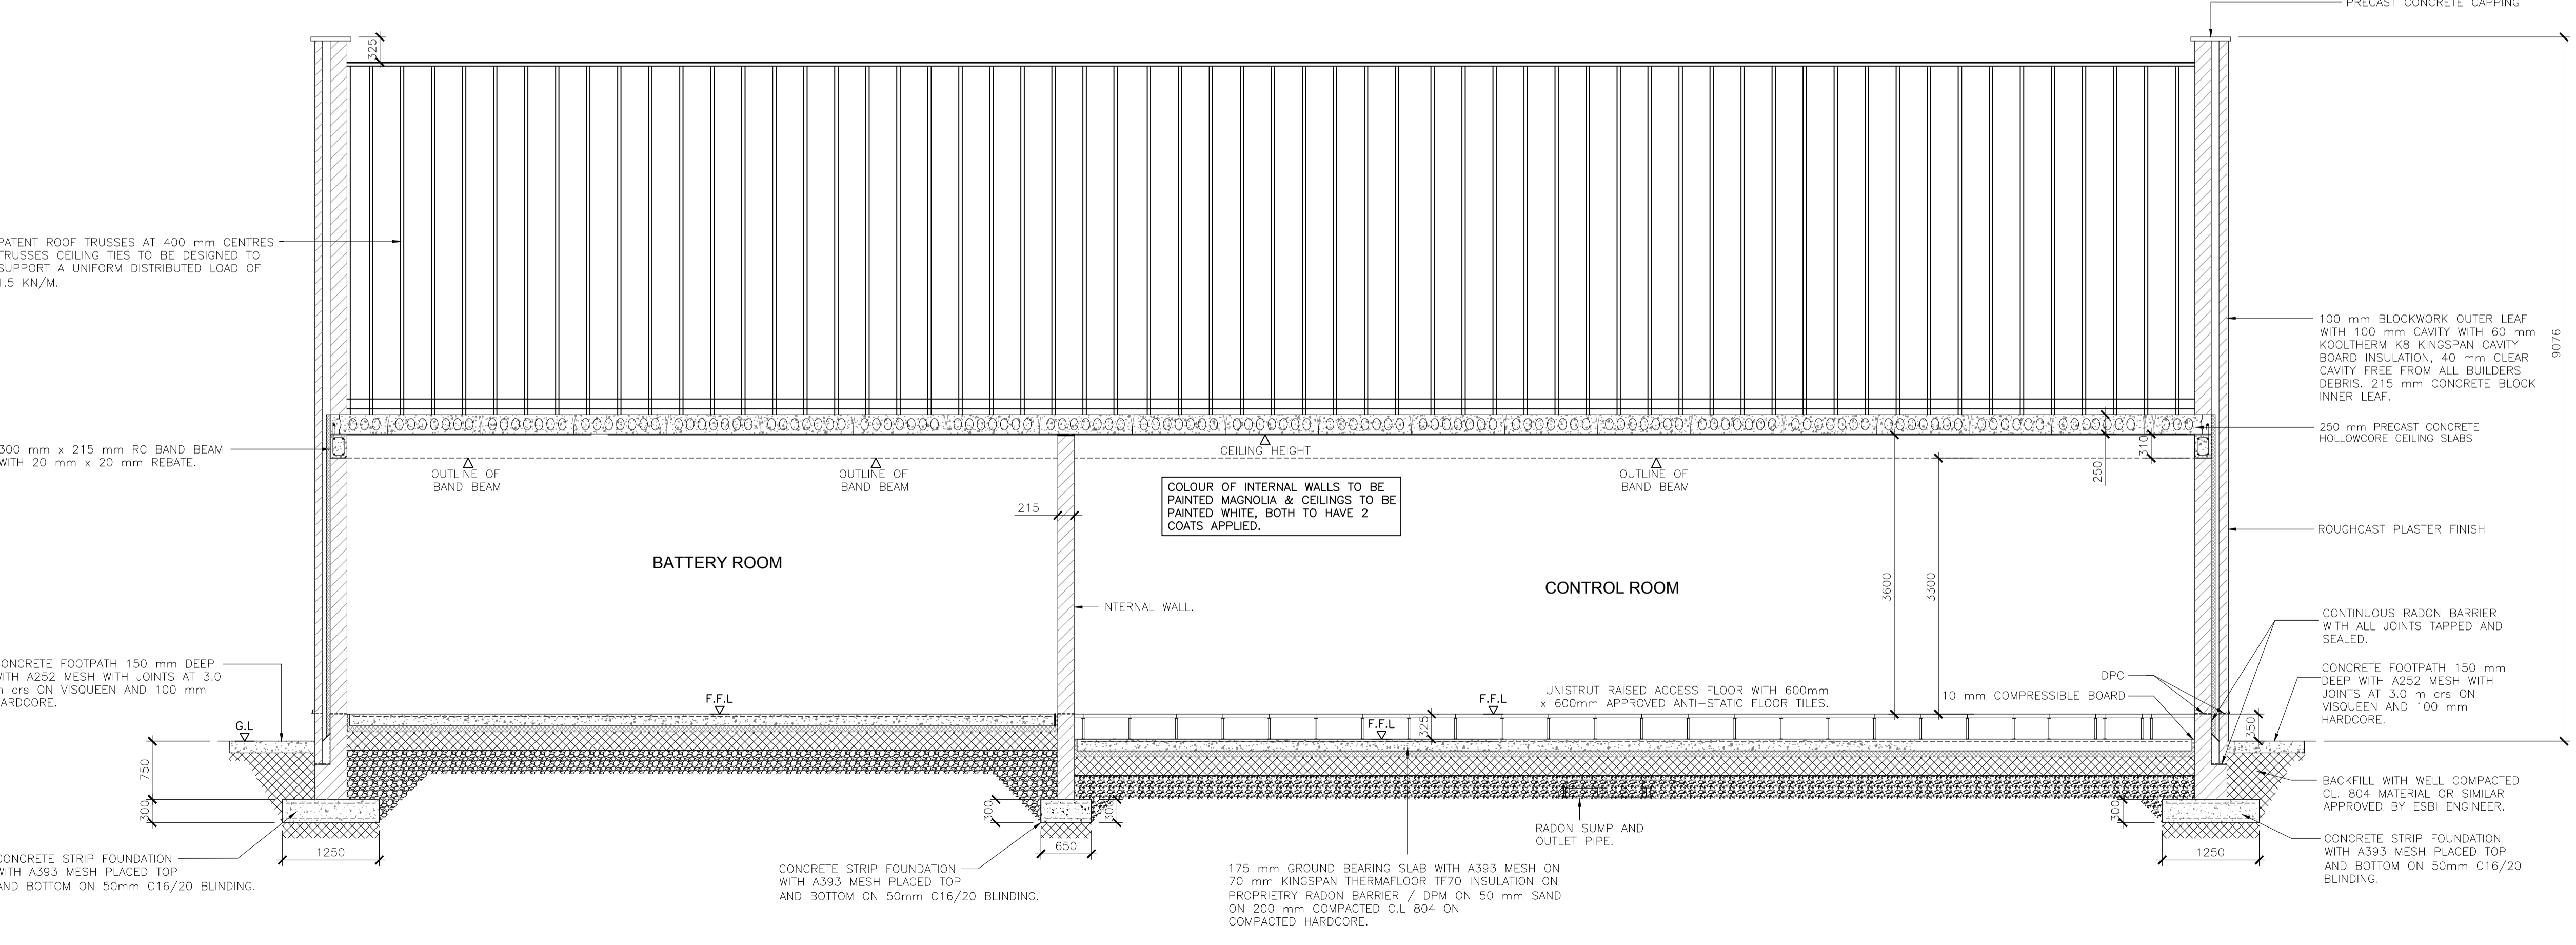

SECTION B
SCALE 1:50

REV.	DATE	REVISION DESCRIPTION	DRN	PROD	VER	APP
2	26.11.18	BUILDING SIZE INCREASED, INTERNAL LAYOUT REVISED	SB	SB	BL	DS
1	22.06.18	BUILDING LENGTH SHORTENED, DOUBLE DOORS ADDED	RK	RK	BL	DS
0	16.02.18	ISSUED FOR PLANNING	RK	RK	BL	DS

PURPOSE OF ISSUE - PRELIMINARY UNLESS INDICATED

TENDER CLIENT APPROVAL CONSTRUCTION AS-BUILT REVISED

Client: **ESB WIND DEVELOPMENT LTD. AND BORD NA MÓNA POWERGEN LTD.**

Project: **TIMAHOE NORTH SOLAR FARM**

Contract:

Drawing Title: **TIMAHOE NORTH SOLAR FARM TSO SWITCHGEAR BUILDING PLAN AND SECTIONS**

Production Unit: **ESB WIND DEVELOPMENT LTD**

ESB INTERNATIONAL

One Dublin Airport Central,
Dublin Airport, Cloughran, Co. Dublin
Tel: 353 1 703 8000 Email: marketing@esbi.ie
Web: www.esbinternational.ie
ESB International is a trading name of
ESBI Engineering & Facility Management Ltd
Registered Office: as above Registered in Ireland No. 155249

DRAWN	PRODUCED	VERIFIED	APPROVED	APPO DATE
S. Bolton				

CLIENT REF	No. of Site	SIZE	SCALE
TC219342	1	A1	AS SHOWN

DRAWING NUMBER: **PE605-D025-003-001-002**

COPYRIGHT © ESBI ENGINEERING & FACILITY MANAGEMENT LIMITED.
All rights reserved. No part of this work may be modified or reproduced or copied in any form or by any means, graphic, electronic or mechanical, including photocopying, recording, taping or information-and-retrieval system, or used for any purpose other than its designated purpose, without the written permission of ESBI Engineering & Facility Management Ltd.