



LEGEND

- 1 Bed Apartments
- 2 Bed Apartments
- 3 Bed Apartments
- Circulation

UNITS PROPOSED FOR PART 5

BUILDING	STAIRCORE	Apt No.	Level
A1	CORE 2	1	0
A1	CORE 2	2	0
A1	CORE 2	3	0
A1	CORE 2	4	0
A1	CORE 2	5	0
A1	CORE 2	6	0
A1	CORE 2	7	0
A1	CORE 2	8	0



Revision Description	Date	Rev. No.	Issued by
Pre-App ABP	18-06-2018	-	CF

o mahony pike


architecture | urban design | Dublin | Cork
 email: info@omahonypike.com | The Chapel | 26 South Mail
 tel: +353 1 202 7400 | Mount St. Anne's | Cork City
 fax: +353 1 283 0822 | Milltown, Dublin 6 | Co. Cork
 www.omahonypike.com | D06 XNS2 Ireland | T12 R2RV Ireland

Project: Belgard Gardens
Location: Tallaght, Co. Dublin
Client: Atlas GP Limited

Project No.: 1722
Project Lead: DM
Drawn By: RN
Model No.: 1722-OMP-S1-GF-DR-A-XX-11000
Purpose: Pre-App ABP


Scale @ A1: 1:200
Date Printed: 24-05-2018
Current Rev.: -

SECTOR 1
 BLOCK A1/A2/A3
 scale 1:200 @ A1
 PLAN LEVEL 00

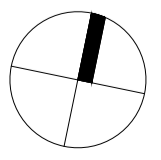

Figured dimensions only to be used. This drawing is copyright of O'Mahony Pike Architects Ltd. All information is shared as per approved use in accordance with BS1192(2007) + A2(2016), Table 5; Standard Codes for Suitability of Models and Documents. If 'Information Approval Check' is empty, this information has been shared at SO - WIP.

Submittal - Checked By - Date

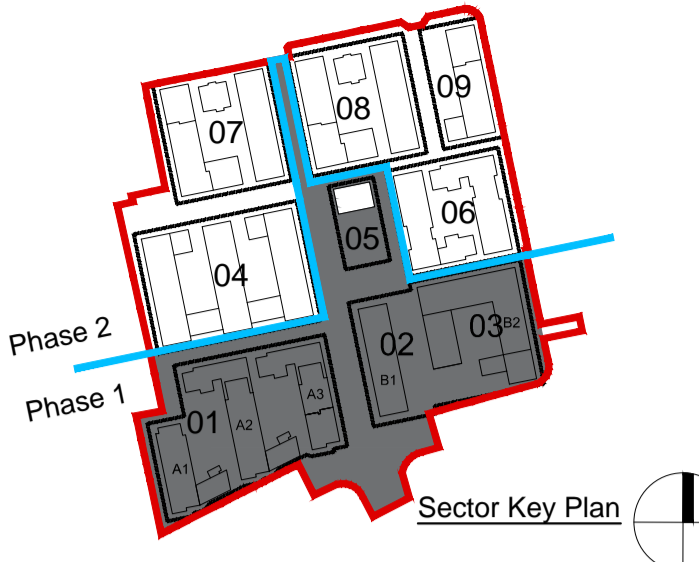


LEGEND

	1 Bed Apartments
	2 Bed Apartments
	3 Bed Apartments
	Circulation

UNITS PROPOSED FOR PART 5

BUILDING	STAIRCORE	Apt No.	Level
A1	CORE 2	9	1
A1	CORE 2	10	1
A1	CORE 2	11	1
A1	CORE 2	12	1
A1	CORE 2	13	1
A1	CORE 2	14	1
A1	CORE 2	15	1
A1	CORE 2	16	1

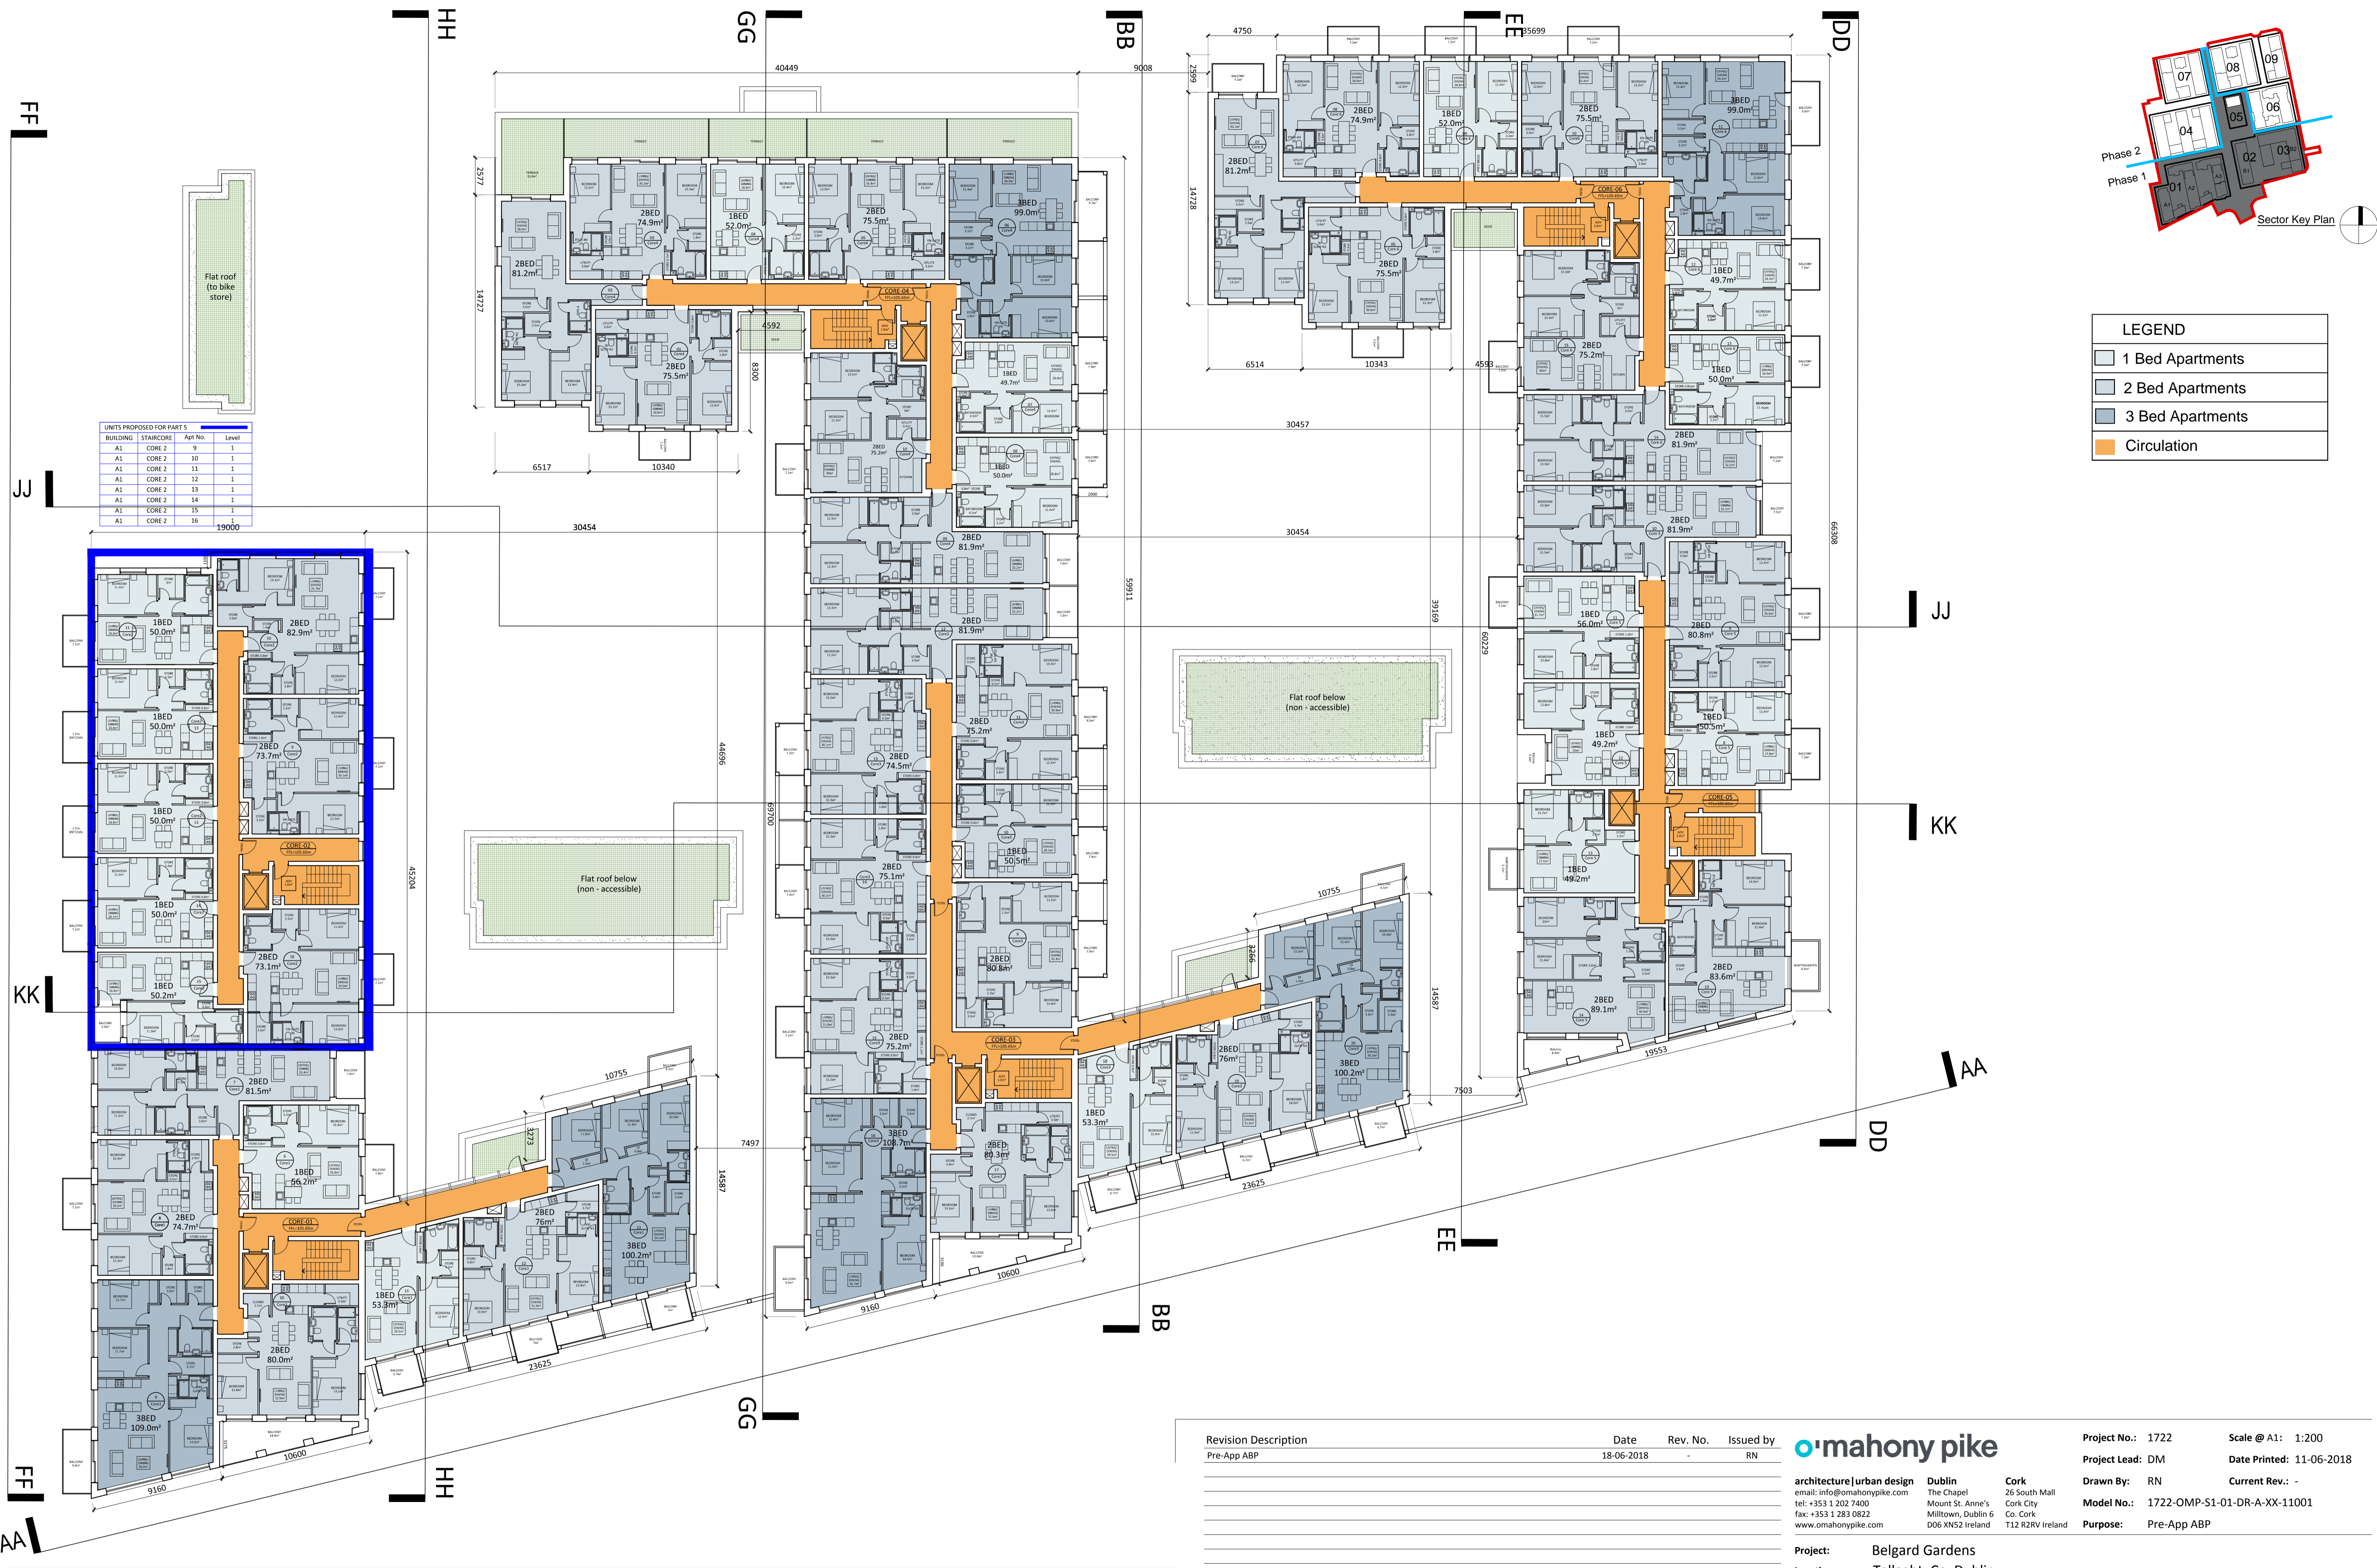

Revision Description	Date	Rev. No.	Issued by
Pre-App ABP	18-06-2018	-	RN

omahony pike


architecture urban design Dublin Cork
 email: info@omahonypike.com The Chapel 26 South Mall
 tel: +353 1 202 7400 Mount St. Anne's Cork City
 fax: +353 1 283 0822 Milltown, Dublin 6 Co. Cork
 www.omahonypike.com D06 XN52 Ireland T12 R2RV Ireland

Project No.: 1722 Scale @ A1: 1:200
 Project Lead: DM Date Printed: 11-06-2018
 Drawn By: RN Current Rev.: -
 Model No.: 1722-OMP-S1-01-DR-A-XX-11001
 Purpose: Pre-App ABP


Project: Belgard Gardens
 Location: Tallaght, Co. Dublin
 Client: Atlas GP Limited

Drawing Title: Sector 1- Block A1/A2/A3 - Plan Level 01
 Drawing No.: 1722-OMP-S1-01-DR-A-XX-11001

SECTOR 1
 BLOCK A1/A2/A3
 scale 1:200 @ A1
 PLAN - LEVEL 01

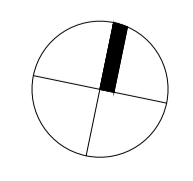


Figured dimensions only to be used. This drawing is copyright of O'Mahony Pike Architects Ltd. All information is shared as per approved use in accordance with BS1192(2007) + A2(2016), Table 5; Standard Codes for Suitability of Models and Documents. If 'Information Approval Check' is empty, this information has been shared at S0 - WIP.

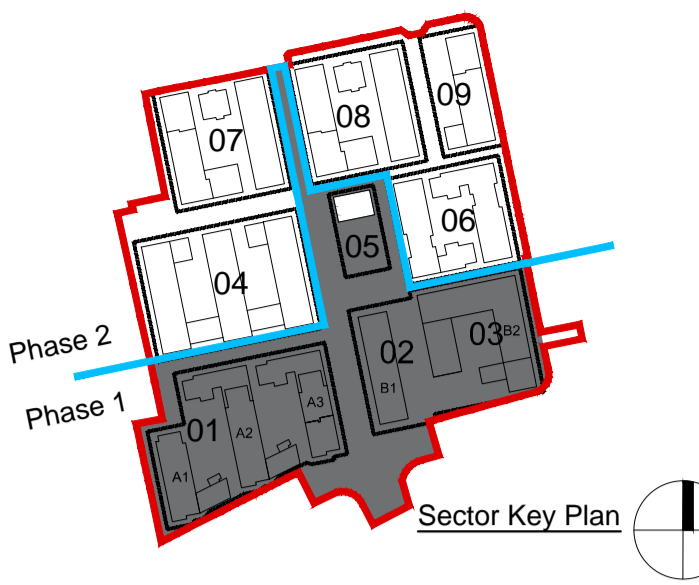

LEGEND	
	1 Bed Apartments
	2 Bed Apartments
	3 Bed Apartments
	Circulation

BUILDING	STAIRCORE	Appt No.	Level
A1	CORE 2	17	2
A1	CORE 2	18	2
A1	CORE 2	19	2
A1	CORE 2	20	2
A1	CORE 2	21	2
A1	CORE 2	22	2
A1	CORE 2	23	2

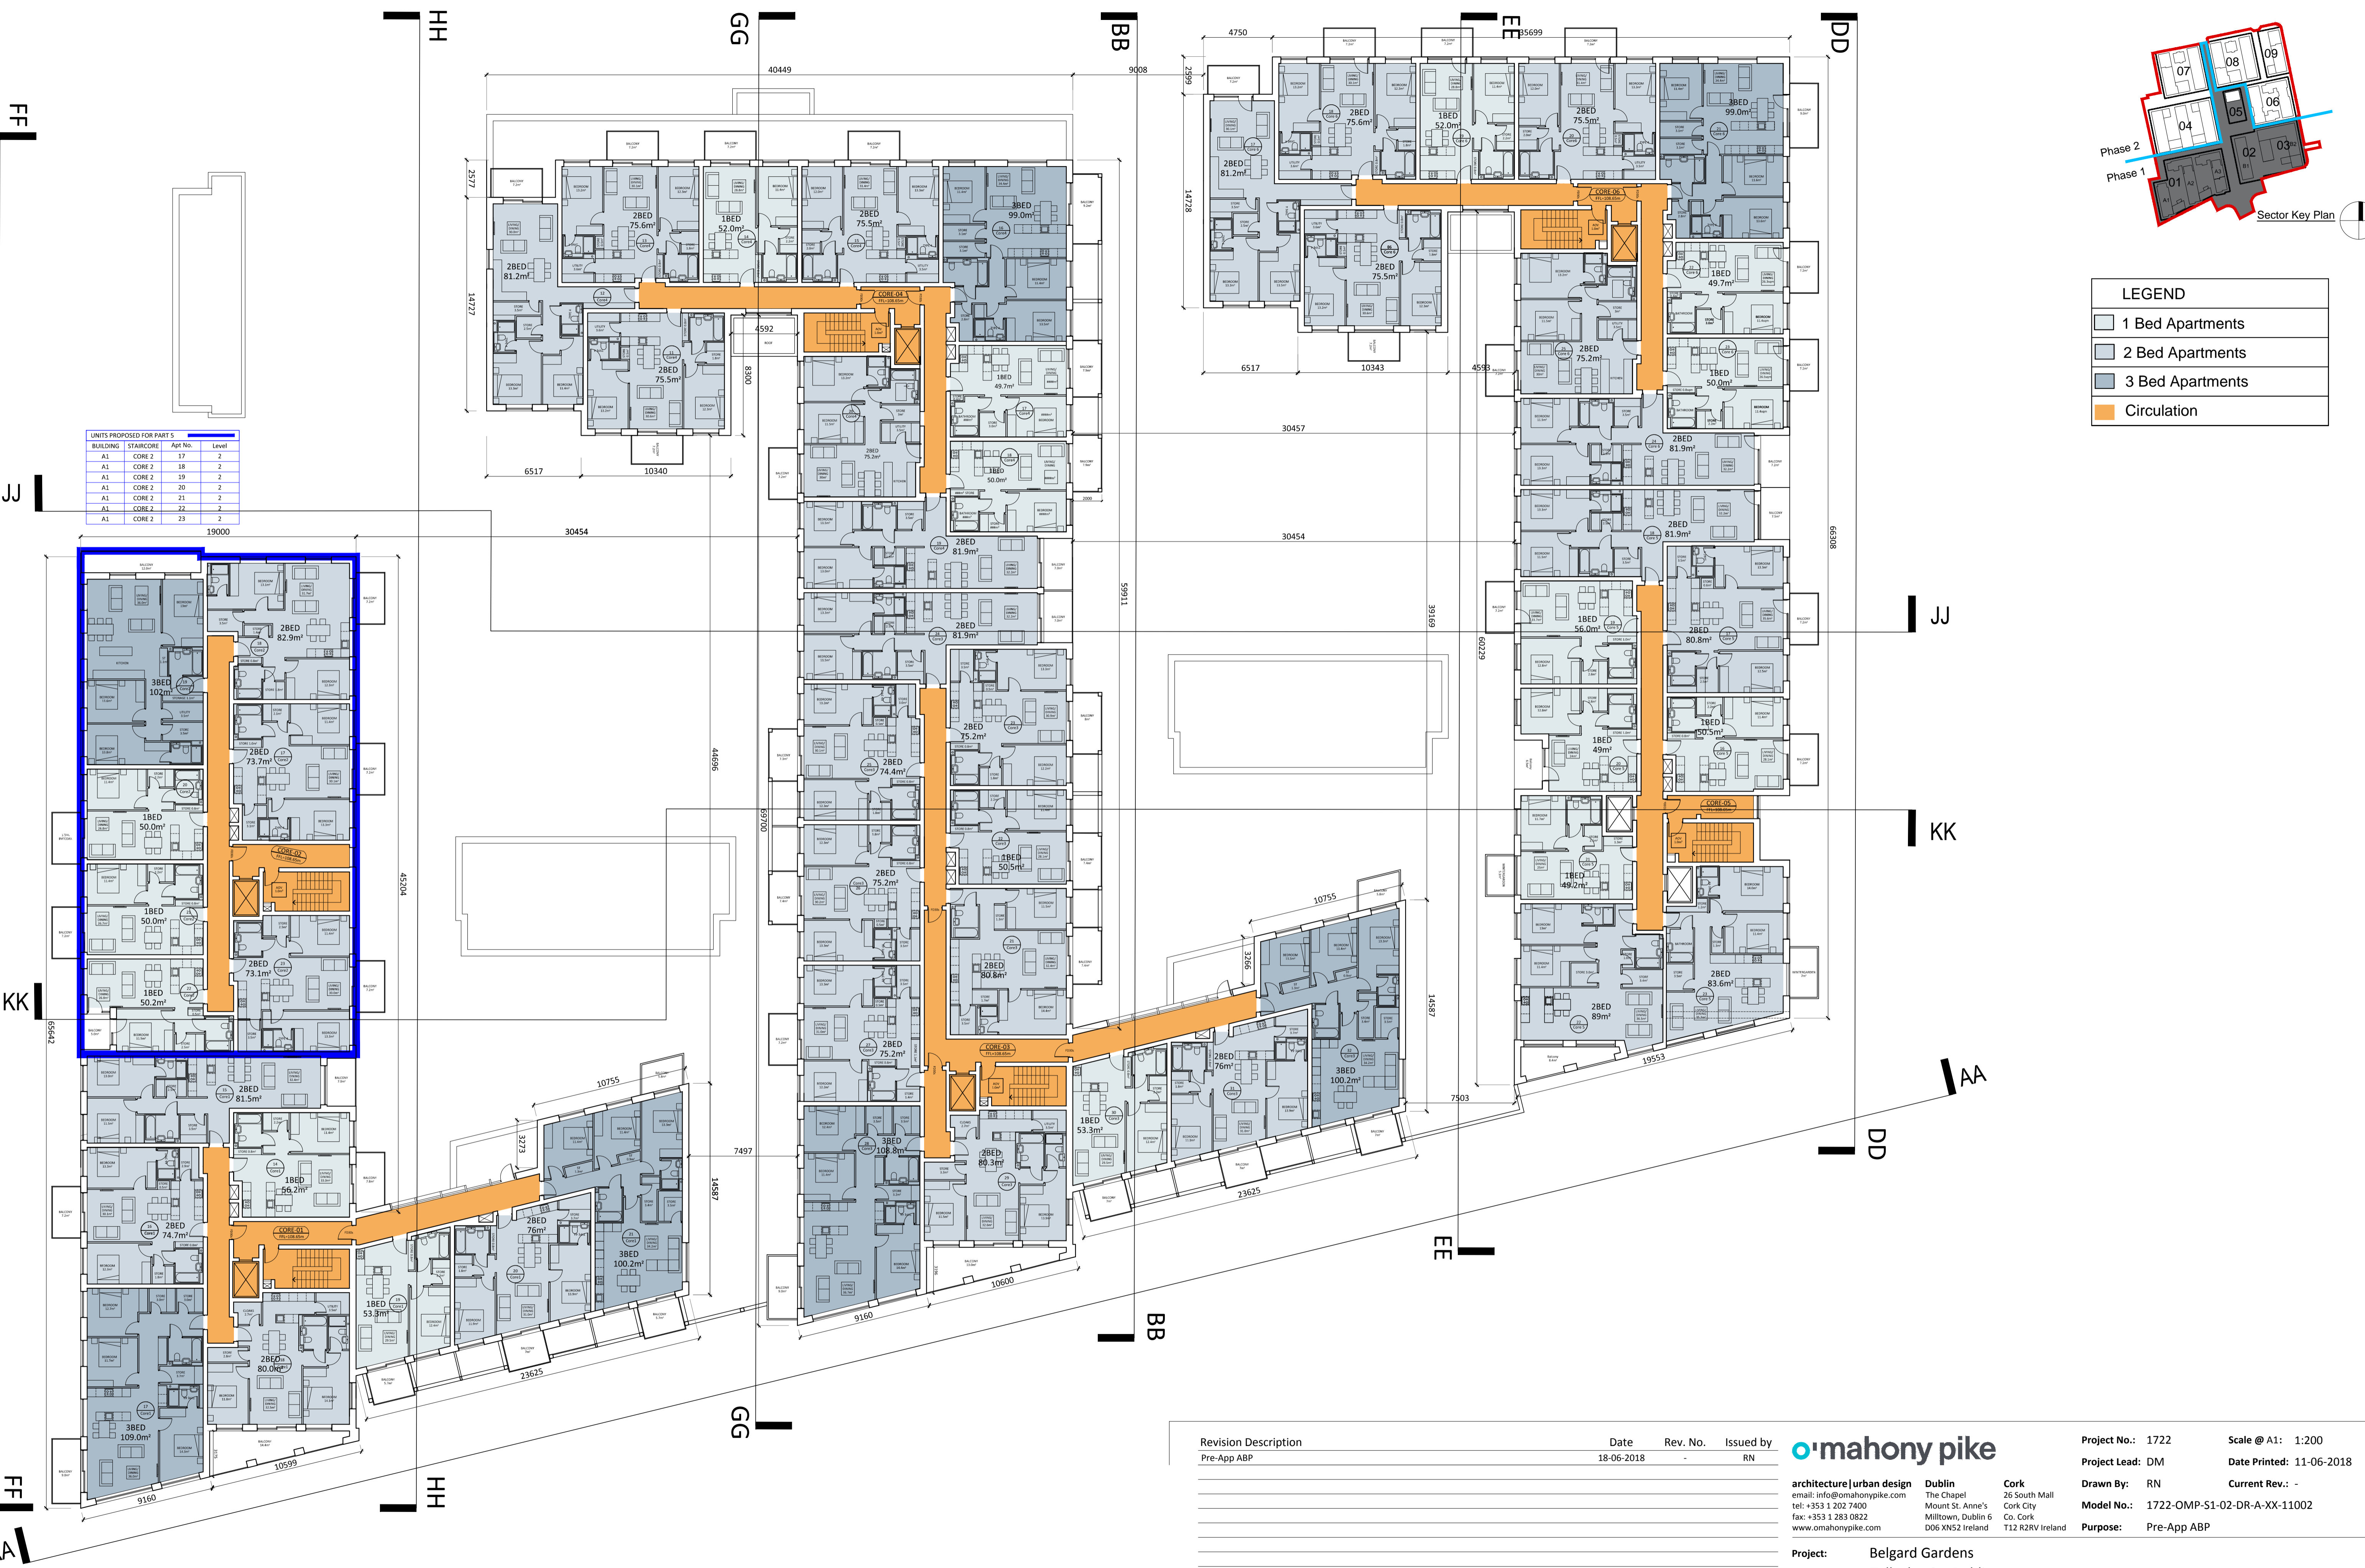

Revision Description	Date	Rev. No.	Issued by
Pre-App ABP	18-06-2018	-	RN

omahony pike

architecture|urban design
 email: info@omahonypike.com
 tel: +353 1 202 7400
 fax: +353 1 283 0822
 www.omahonypike.com

Project No.: 1722
Project Lead: DM
Drawn By: RN
Model No.: 1722-OMP-S1-02-DR-A-XX-11002
Purpose: Pre-App ABP


Project: Belgard Gardens
Location: Tallaght, Co. Dublin
Client: Atlas GP Limited

Drawing Title: Sector 1- Block A1/A2/A3 - Plan Level 02
Drawing No.: 1722-OMP-S1-02-DR-A-XX-11002

SECTOR 1
 BLOCK A1/A2/A3
 scale 1:200 @ A1
 PLAN - LEVEL 02


Figured dimensions only to be used. This drawing is copyright of O'Mahony Pike Architects Ltd. All information is shared as per approved use in accordance with BS1192(2007) + A2(2016), Table 5; Standard Codes for Suitability of Models and Documents. If 'Information Approval Check' is empty, this information has been shared at S0 - WIP.

Submittal - Checked By - Date

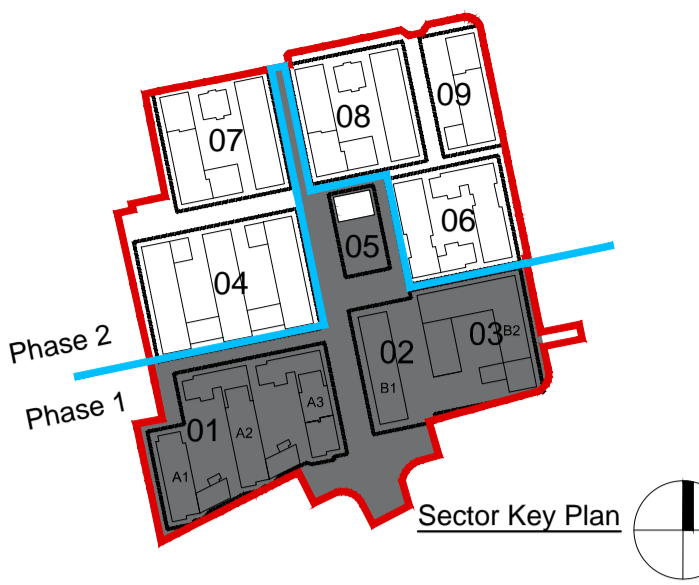

LEGEND

- 1 Bed Apartments
- 2 Bed Apartments
- 3 Bed Apartments
- Circulation

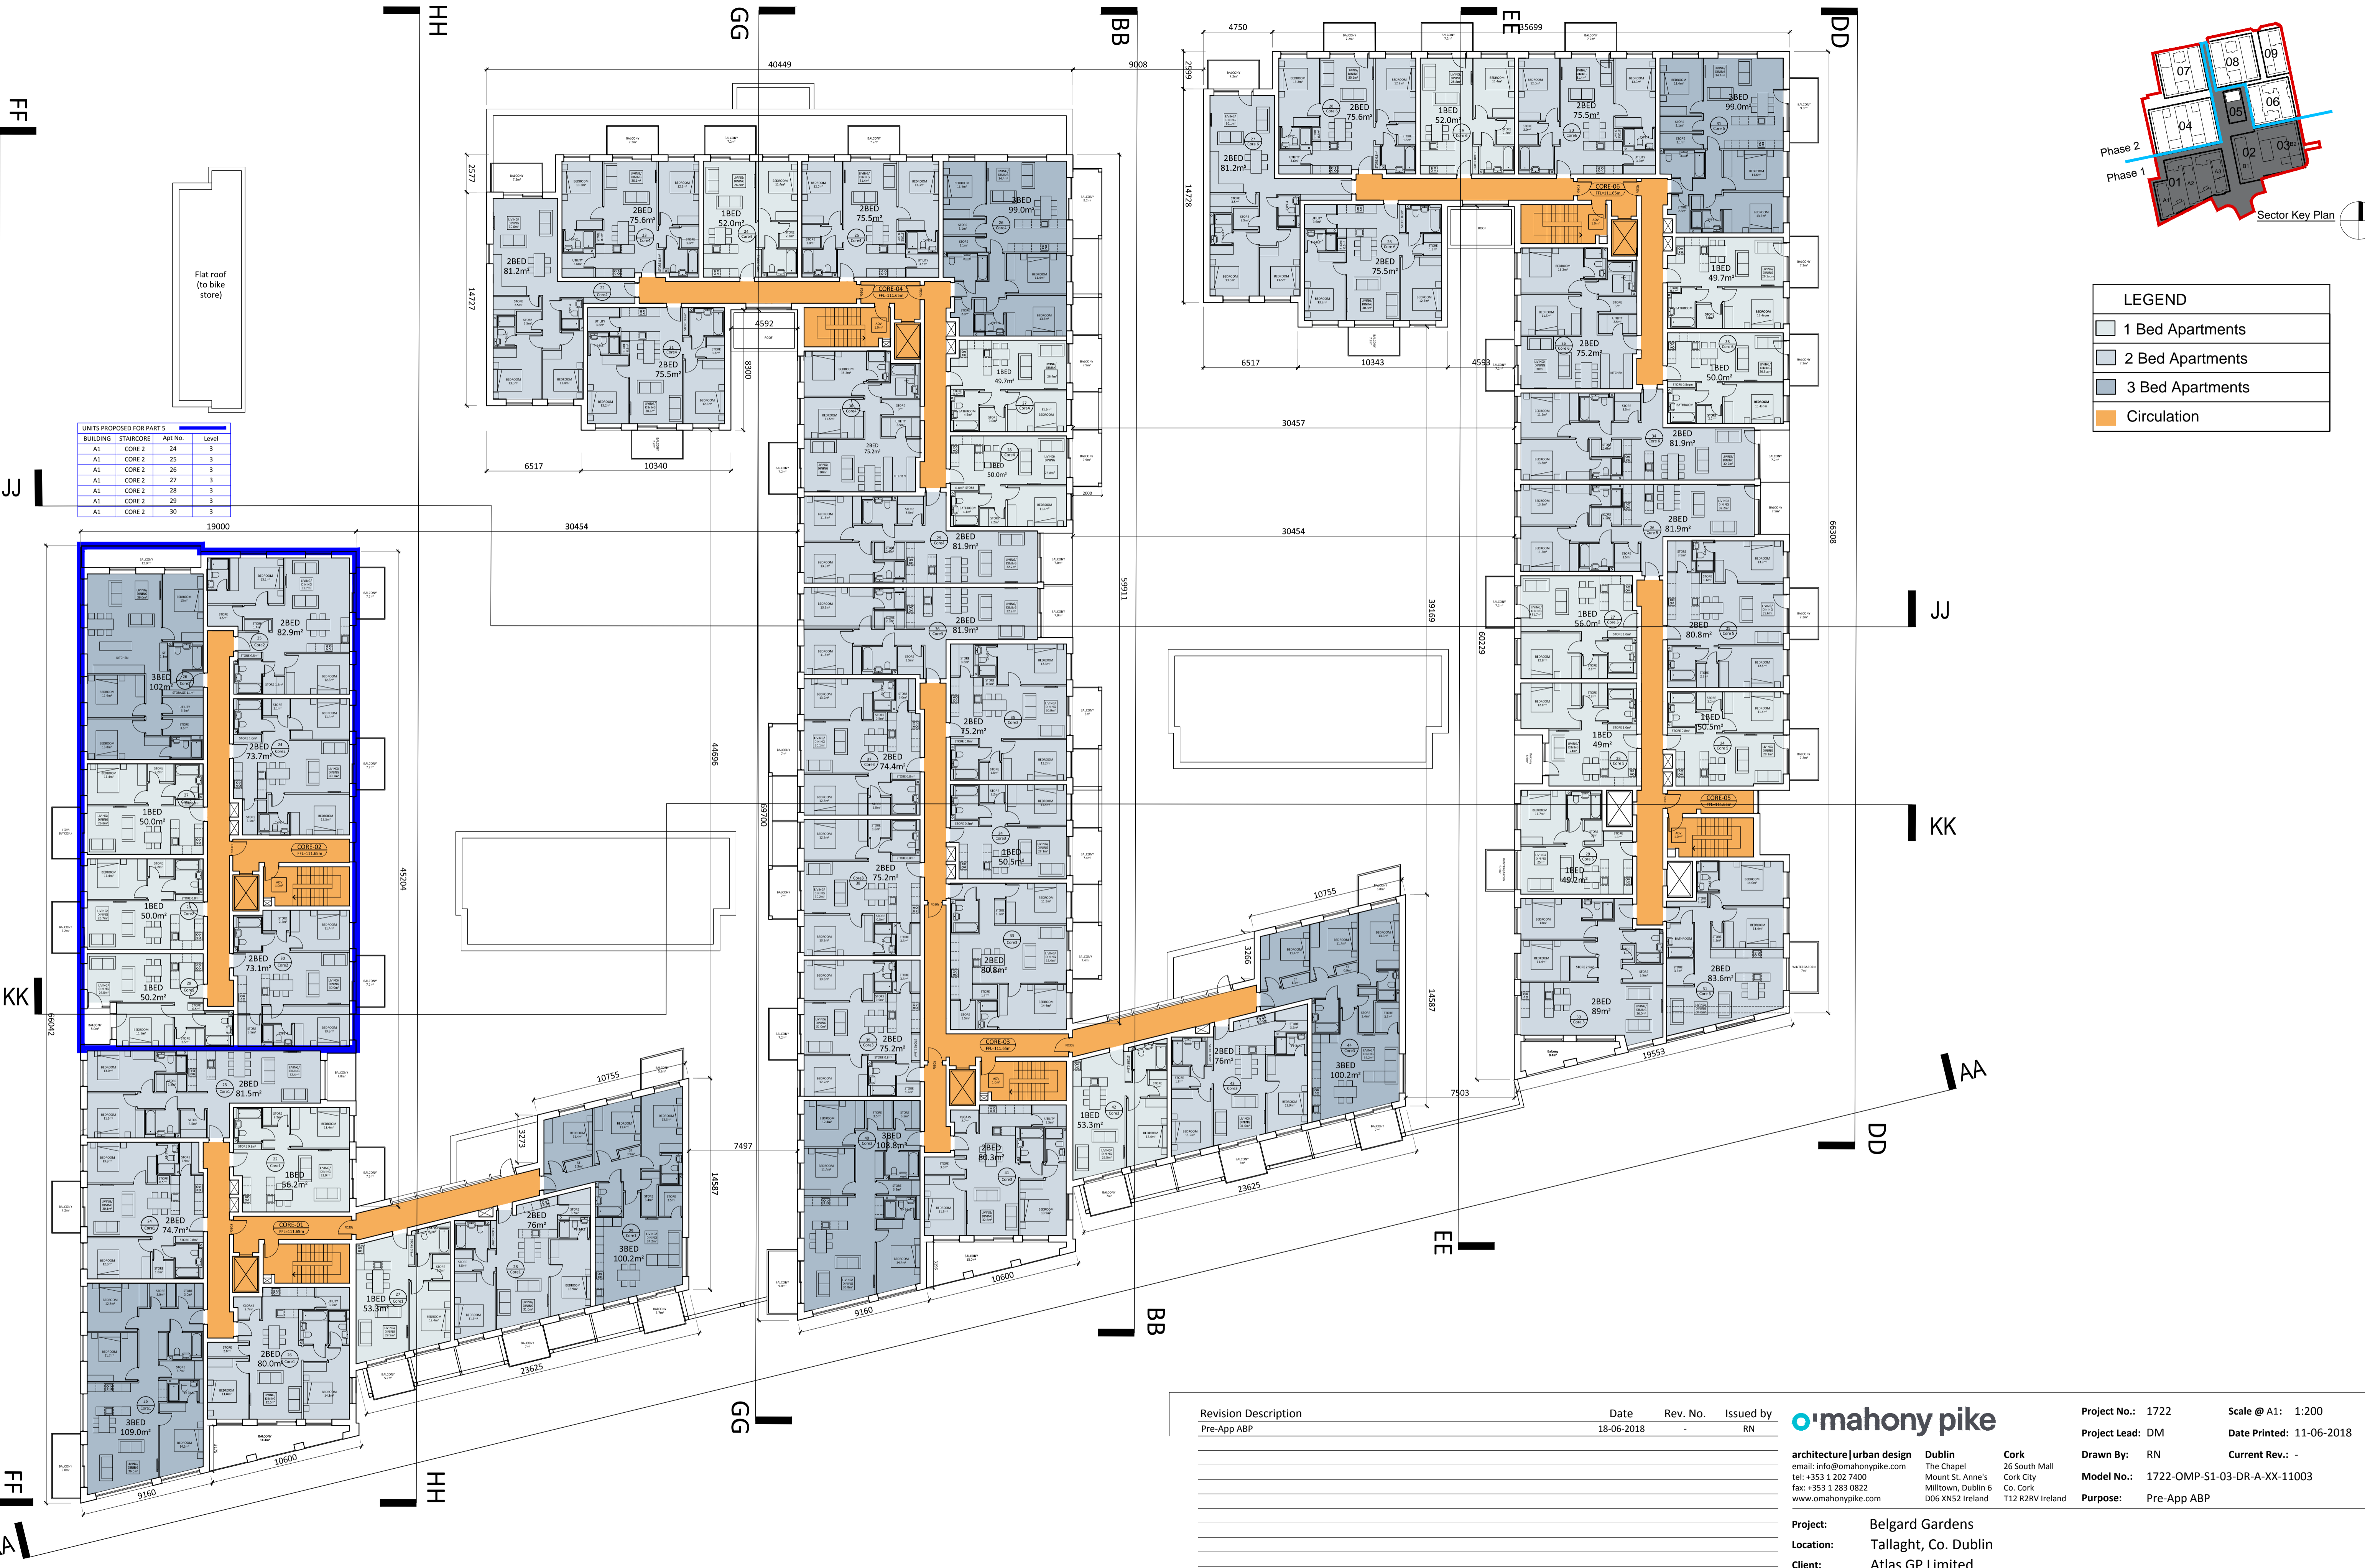

UNITS PROPOSED FOR PART 5

BUILDING	STAIRCORE	Apt No.	Level
A1	CORE 2	24	3
A1	CORE 2	25	3
A1	CORE 2	26	3
A1	CORE 2	27	3
A1	CORE 2	28	3
A1	CORE 2	29	3
A1	CORE 2	30	3

Revision Description	Date	Rev. No.	Issued by
Pre-App ABP	18-06-2018	-	RN

omahony pike

architecture | urban design | Dublin | Cork
 email: info@omahonypike.com | The Chapel | 26 South Mall
 tel: +353 1 202 7400 | Mount St. Anne's | Cork City
 fax: +353 1 283 0822 | Milltown, Dublin 6 | Co. Cork
 www.omahonypike.com | D06 XN52 Ireland | T12 R2RV Ireland


Project: Belgard Gardens
Location: Tallaght, Co. Dublin
Client: Atlas GP Limited

Project No.: 1722
Project Lead: DM
Drawn By: RN
Model No.: 1722-OMP-S1-03-DR-A-XX-11003
Purpose: Pre-App ABP

Scale @ A1: 1:200
Date Printed: 11-06-2018
Current Rev.: -


Drawing Title: Sector 1- Block A1/A2/A3 - Plan Level 03
Drawing No.: 1722-OMP-S1-03-DR-A-XX-11003

SECTOR 1
 BLOCK A1/A2/A3
 scale 1:200 @ A1
 PLAN - LEVEL 03

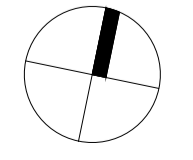

Figured dimensions only to be used. This drawing is copyright of O'Mahony Pike Architects Ltd. All information is shared as per approved use in accordance with BS1192(2007) + A2(2016), Table 5; Standard Codes for Suitability of Models and Documents. If 'Information Approval Check' is empty, this information has been shared at SO - WIP.

Suitability Checked By: Date

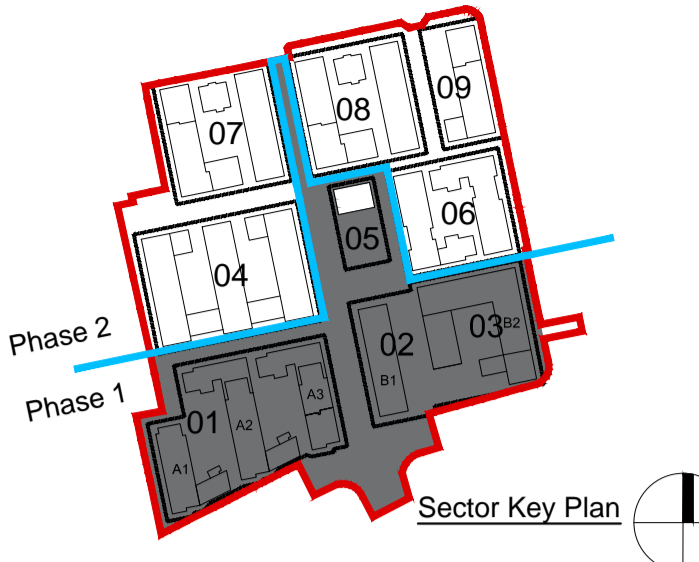


LEGEND

- 1 Bed Apartments
- 2 Bed Apartments
- 3 Bed Apartments
- Circulation

UNITS PROPOSED FOR PART 5

BUILDING	STAIRCORE	Apt No.	Level
A1	CORE 2	31	4
A1	CORE 2	32	4
A1	CORE 2	33	4
A1	CORE 2	34	4
A1	CORE 2	35	4
A1	CORE 2	36	4
A1	CORE 2	37	4

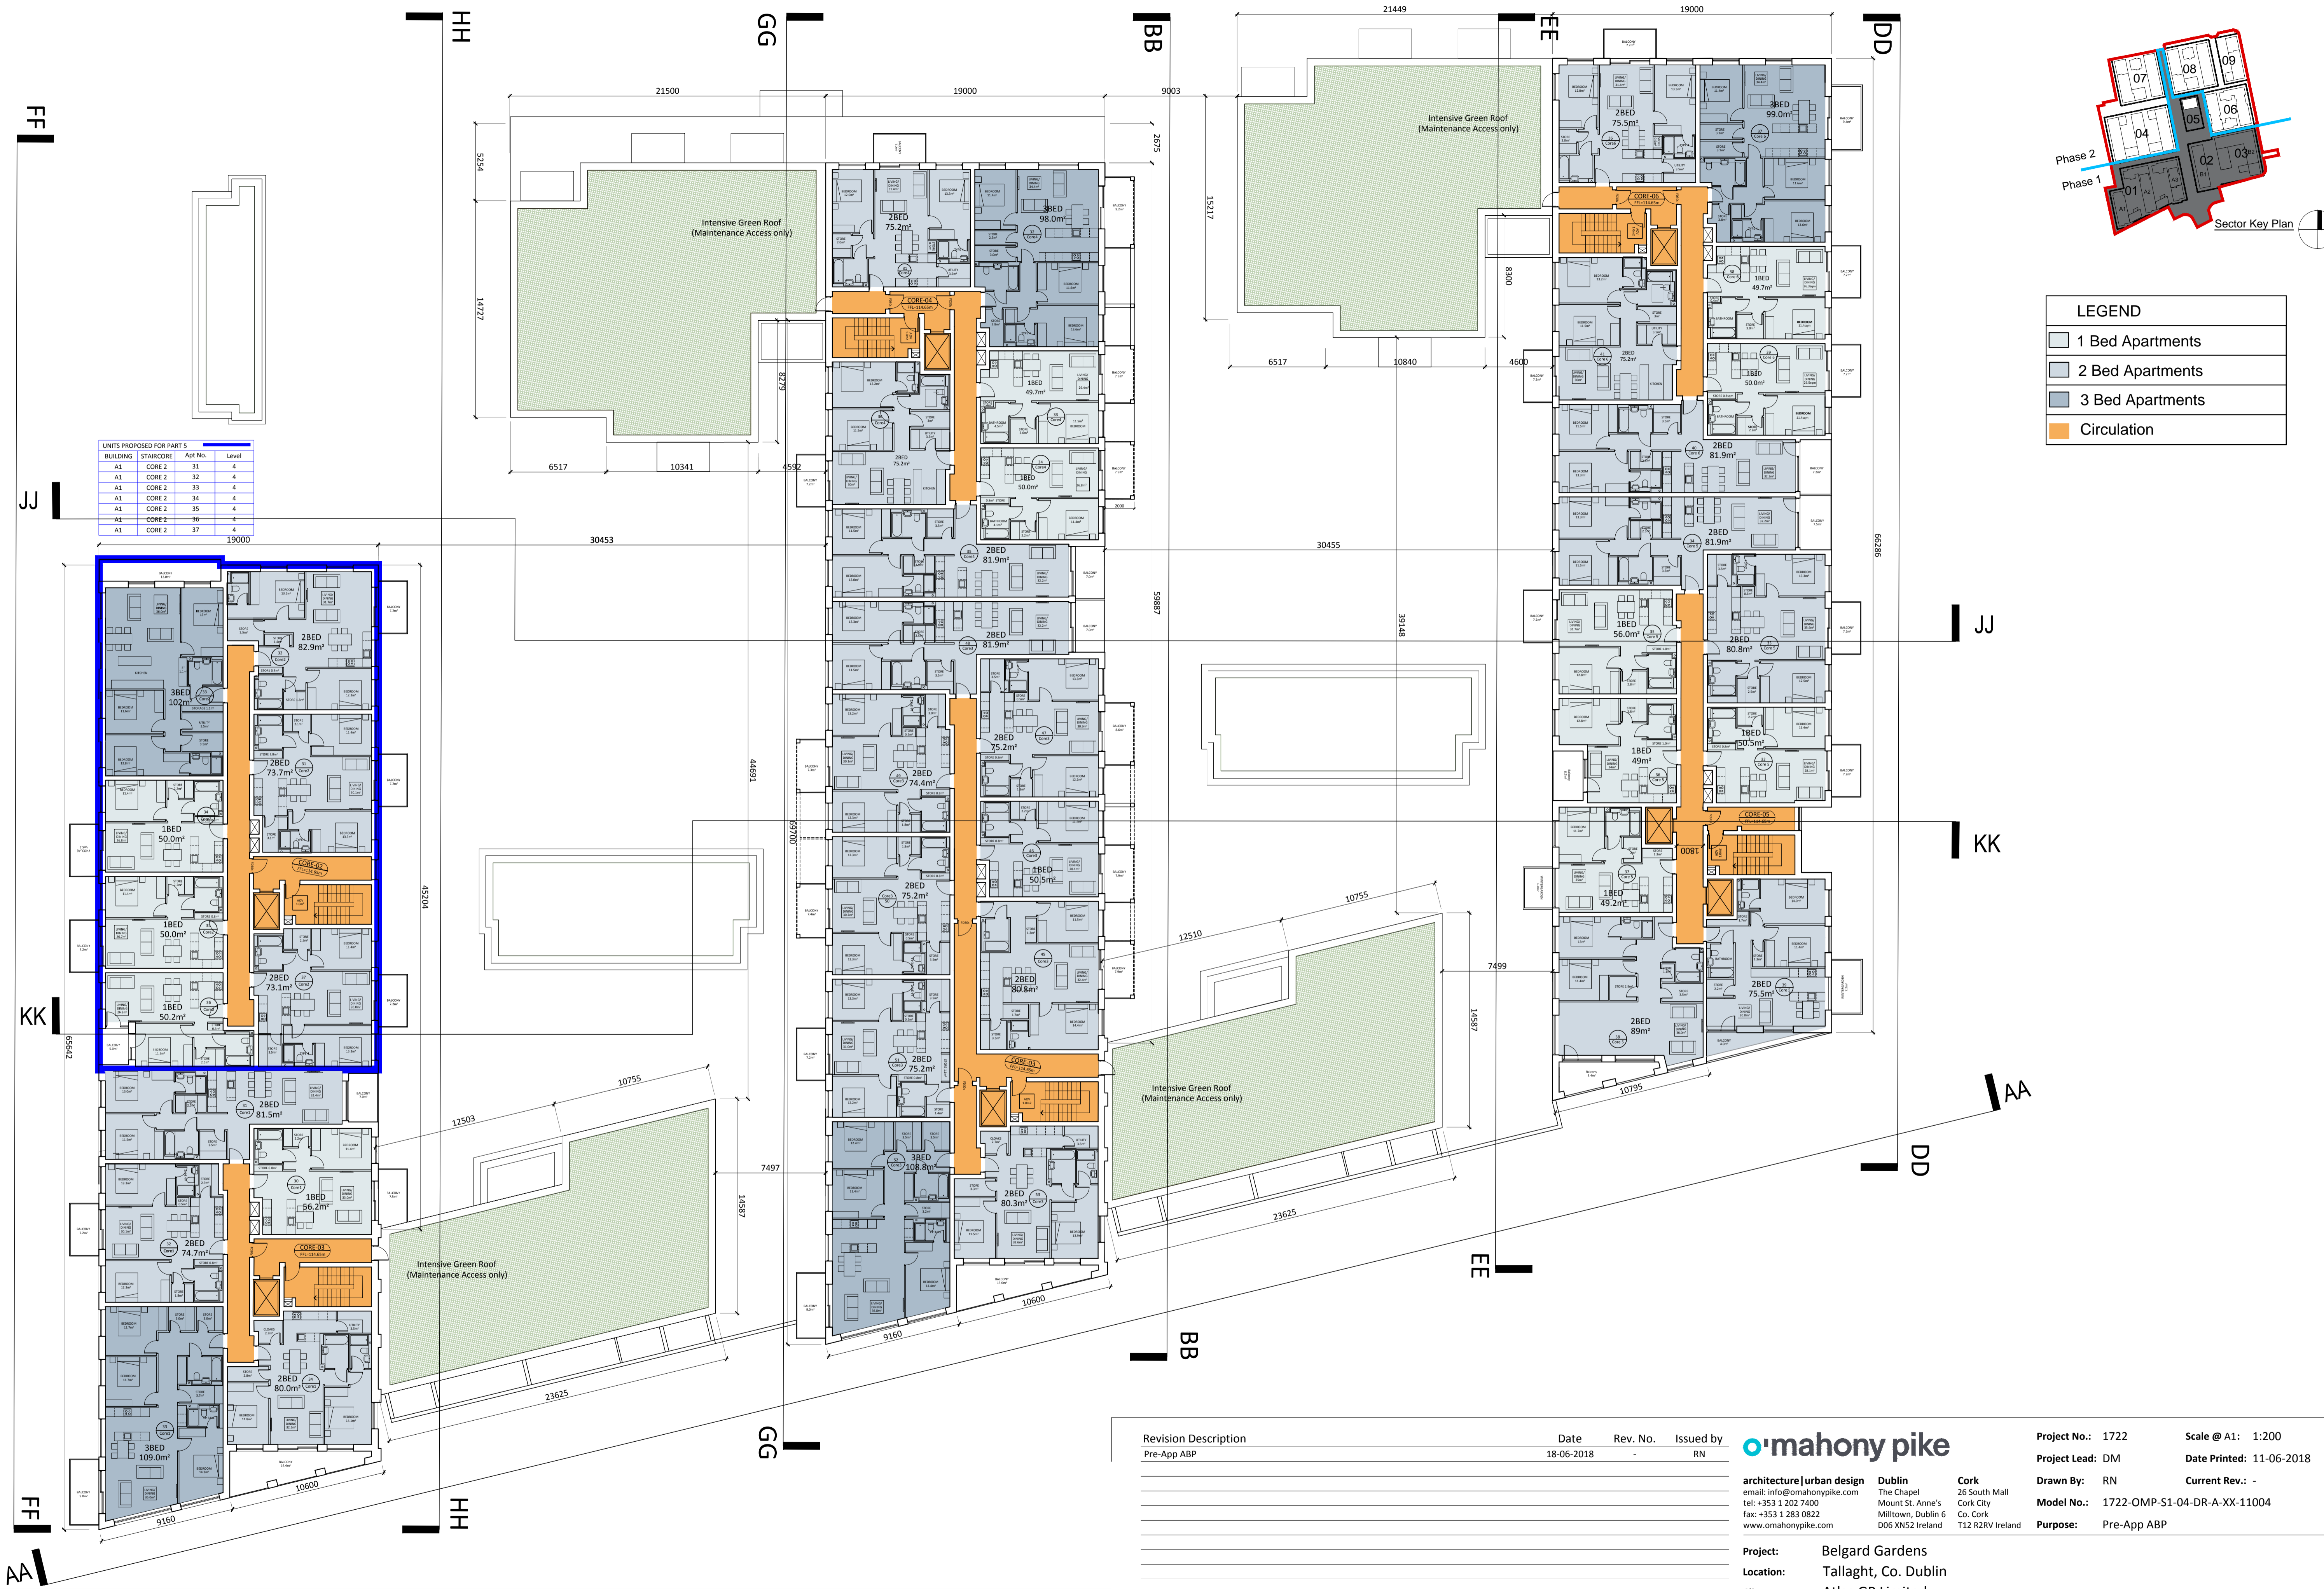

Revision Description	Date	Rev. No.	Issued by
Pre-App ABP	18-06-2018	-	RN

omahony pike


architecture | urban design | Dublin | Cork
 email: info@omahonypike.com | The Chapel | 25 South Mall
 tel: +353 1 202 7400 | Mount St. Anne's | Cork City
 fax: +353 1 283 0822 | Milltown, Dublin 6 | Co. Cork
 www.omahonypike.com | D06 XN52 Ireland | T12 R2RV Ireland

Project No.: 1722 Scale @ A1: 1:200
 Project Lead: DM Date Printed: 11-06-2018
 Drawn By: RN Current Rev.: -
 Model No.: 1722-OMP-S1-04-DR-A-XX-11004
 Purpose: Pre-App ABP

Project: Belgard Gardens
 Location: Tallaght, Co. Dublin
 Client: Atlas GP Limited

Drawing Title: Sector 1- Block A1/A2/A3 - Plan Level 04
 Drawing No.: 1722-OMP-S1-04-DR-A-XX-11004

SECTOR 1
 BLOCK A1/A2/A3
 scale 1:200 @ A1
 PLAN - LEVEL 04

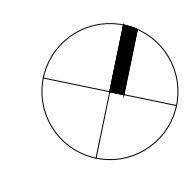

Figured dimensions only to be used. This drawing is copyright of O'Mahony Pike Architects Ltd. All information is shared as per approved use in accordance with BS1192(2007) + A2(2016), Table 5; Standard Codes for Suitability of Models and Documents. If 'Information Approval Check' is empty, this information has been shared at S0 - WIP.

Suitability - Checked By - Date




LEGEND

	1 Bed Apartments
	2 Bed Apartments
	3 Bed Apartments
	Circulation

UNITS PROPOSED FOR PART 5

BUILDING	STAIRCORE	Apt No.	Level
A1	CORE 2	38	5
A1	CORE 2	39	5
A1	CORE 2	40	5
A1	CORE 2	41	5
A1	CORE 2	42	5
A1	CORE 2	43	5
A1	CORE 2	44	5

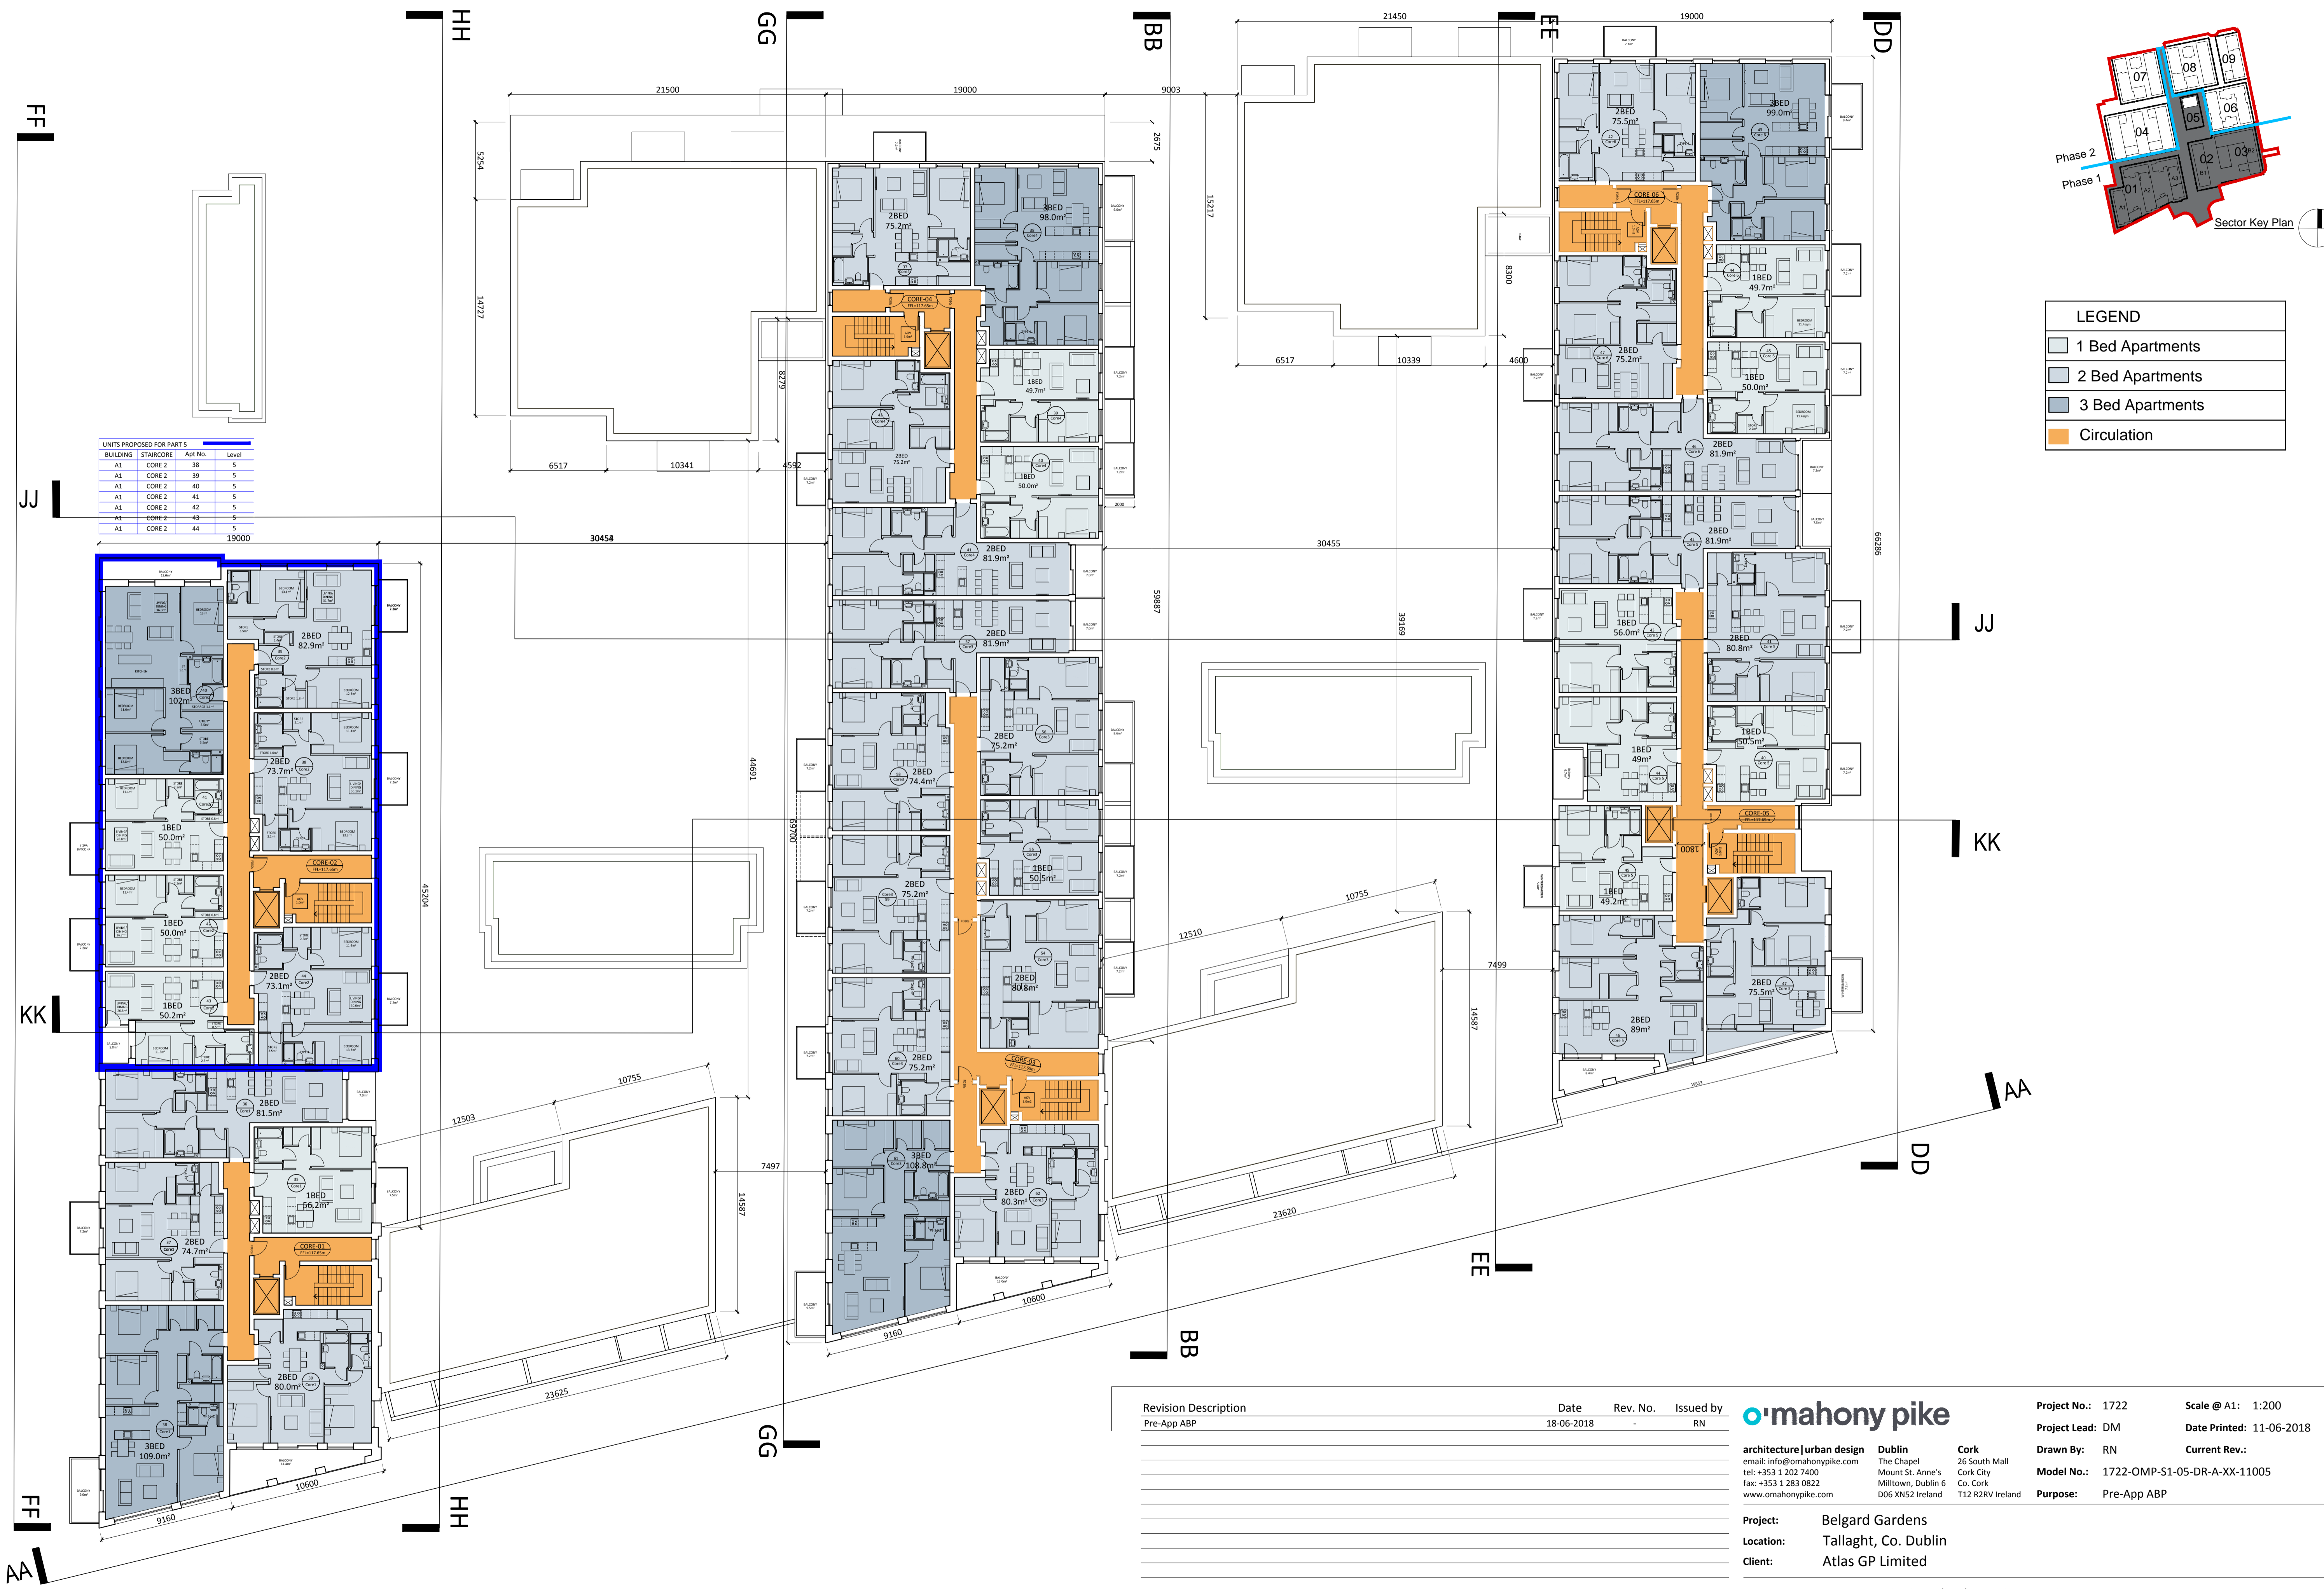

Revision Description	Date	Rev. No.	Issued by
Pre-App ABP	18-06-2018	-	RN

omahony pike

architecture | urban design
 email: info@omahonypike.com
 tel: +353 1 202 7400
 fax: +353 1 283 0822
 www.omahonypike.com

Dublin
 The Chapel
 Mount St. Anne's
 Milltown, Dublin 6
 Co. Cork

Cork
 26 South Mall
 Cork City
 Co. Cork
 T12 R2RV Ireland

Project: Belgard Gardens
Location: Tallaght, Co. Dublin
client: Atlas GP Limited

Drawing Title: Sector 1- Block A1/A2/A3 - Plan Level 05
Drawing No.: 1722-OMP-S1-05-DR-A-XX-11005

Project No.: 1722
Project Lead: DM
Drawn By: RN
Model No.: 1722-OMP-S1-05-DR-A-XX-11005
Purpose: Pre-App ABP

Scale @ A1: 1:200
Date Printed: 11-06-2018
Current Rev.:

Suitability - Checked By - Date

