




**PROPOSED SITE PLAN scale 1: 500 @ A1**

- Proposed Development application line
- Phase 1
- Wayleave

OS Map Series: 1:1000 / datum - Malin Head  
 3390-06  
 3390-07  
 3390-11  
 3390-12

All levels (in meters) are related to malin head levelling datum. All dimensions in millimetres. figured dimensions only are to be taken from this drawing. All work to be carried out in accordance with the current building regulations. All dimensions to be checked on site before work is carried out. All consultants are to be notified of any discrepancies.

ROOF LEGEND	
Extensive Roofing System (100mm substrate)	
Intensive Roofing System (500mm substrate)	
Paving Slabs Roof System	

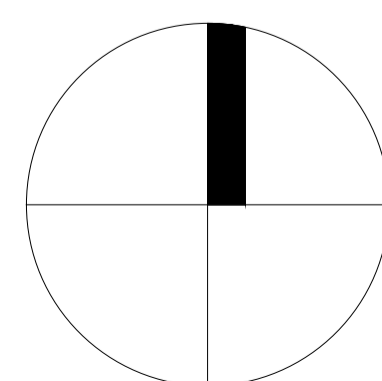

Revision Description	Date	Rev. No.	Issued by
PLANNING	16-11-18		DM

**o'mahony pike**  
 architecture | urban design  
 email: info@omahonypike.com  
 tel: +353 1 202 7400  
 fax: +353 1 283 0822  
 www.omahonypike.com

**Dublin**  
 The Chapel  
 Mount St. Anne's  
 Milltown, Dublin 6  
 D06 XN52 Ireland

**Cork**  
 26 South Mall  
 Cork City  
 Co. Cork  
 T12 R2RV Ireland

Project No.: 1722  
 Project Lead: DM  
 Drawn By: RN  
 Model No.: 1722-OMP-00-00-RP-A-XX-10002\_SITE  
 Purpose: Planning

Scale @ A1: 500  
 Date Printed: 16/11/2018  
 Current Rev.: 1722-OMP-00-00-RP-A-XX-10002\_SITE  
 LayouT PLAN (ROOF)

Project: Belgard Gardens  
 Location: Tallaght, Co. Dublin  
 Client: Atlas GP Ltd

Drawing Title: Proposed Site Layout Plan (Roof)  
 Drawing No.: 1722-OMP-00-00-RP-A-XX-11002

Figured dimensions only to be used. This drawing is copyright of O'Mahony Pike Architects Ltd. All information is shared as per approved use in accordance with BS1192(2007) + A2(2016), Table 5; Standard Codes for Suitability of Models and Documents. If 'Information Approval Check' is empty, this information has been shared at 50 - WIP.

Suitability Checked By: Date