



**LEGEND**

- 1 Bed Apartments
- 2 Bed Apartments
- 3 Bed Apartments
- Live / Work Units
- Circulation
- Student Studio
- Student 4 Bed Cluster
- Student 7 Bed Cluster
- Student 8 Bed Cluster

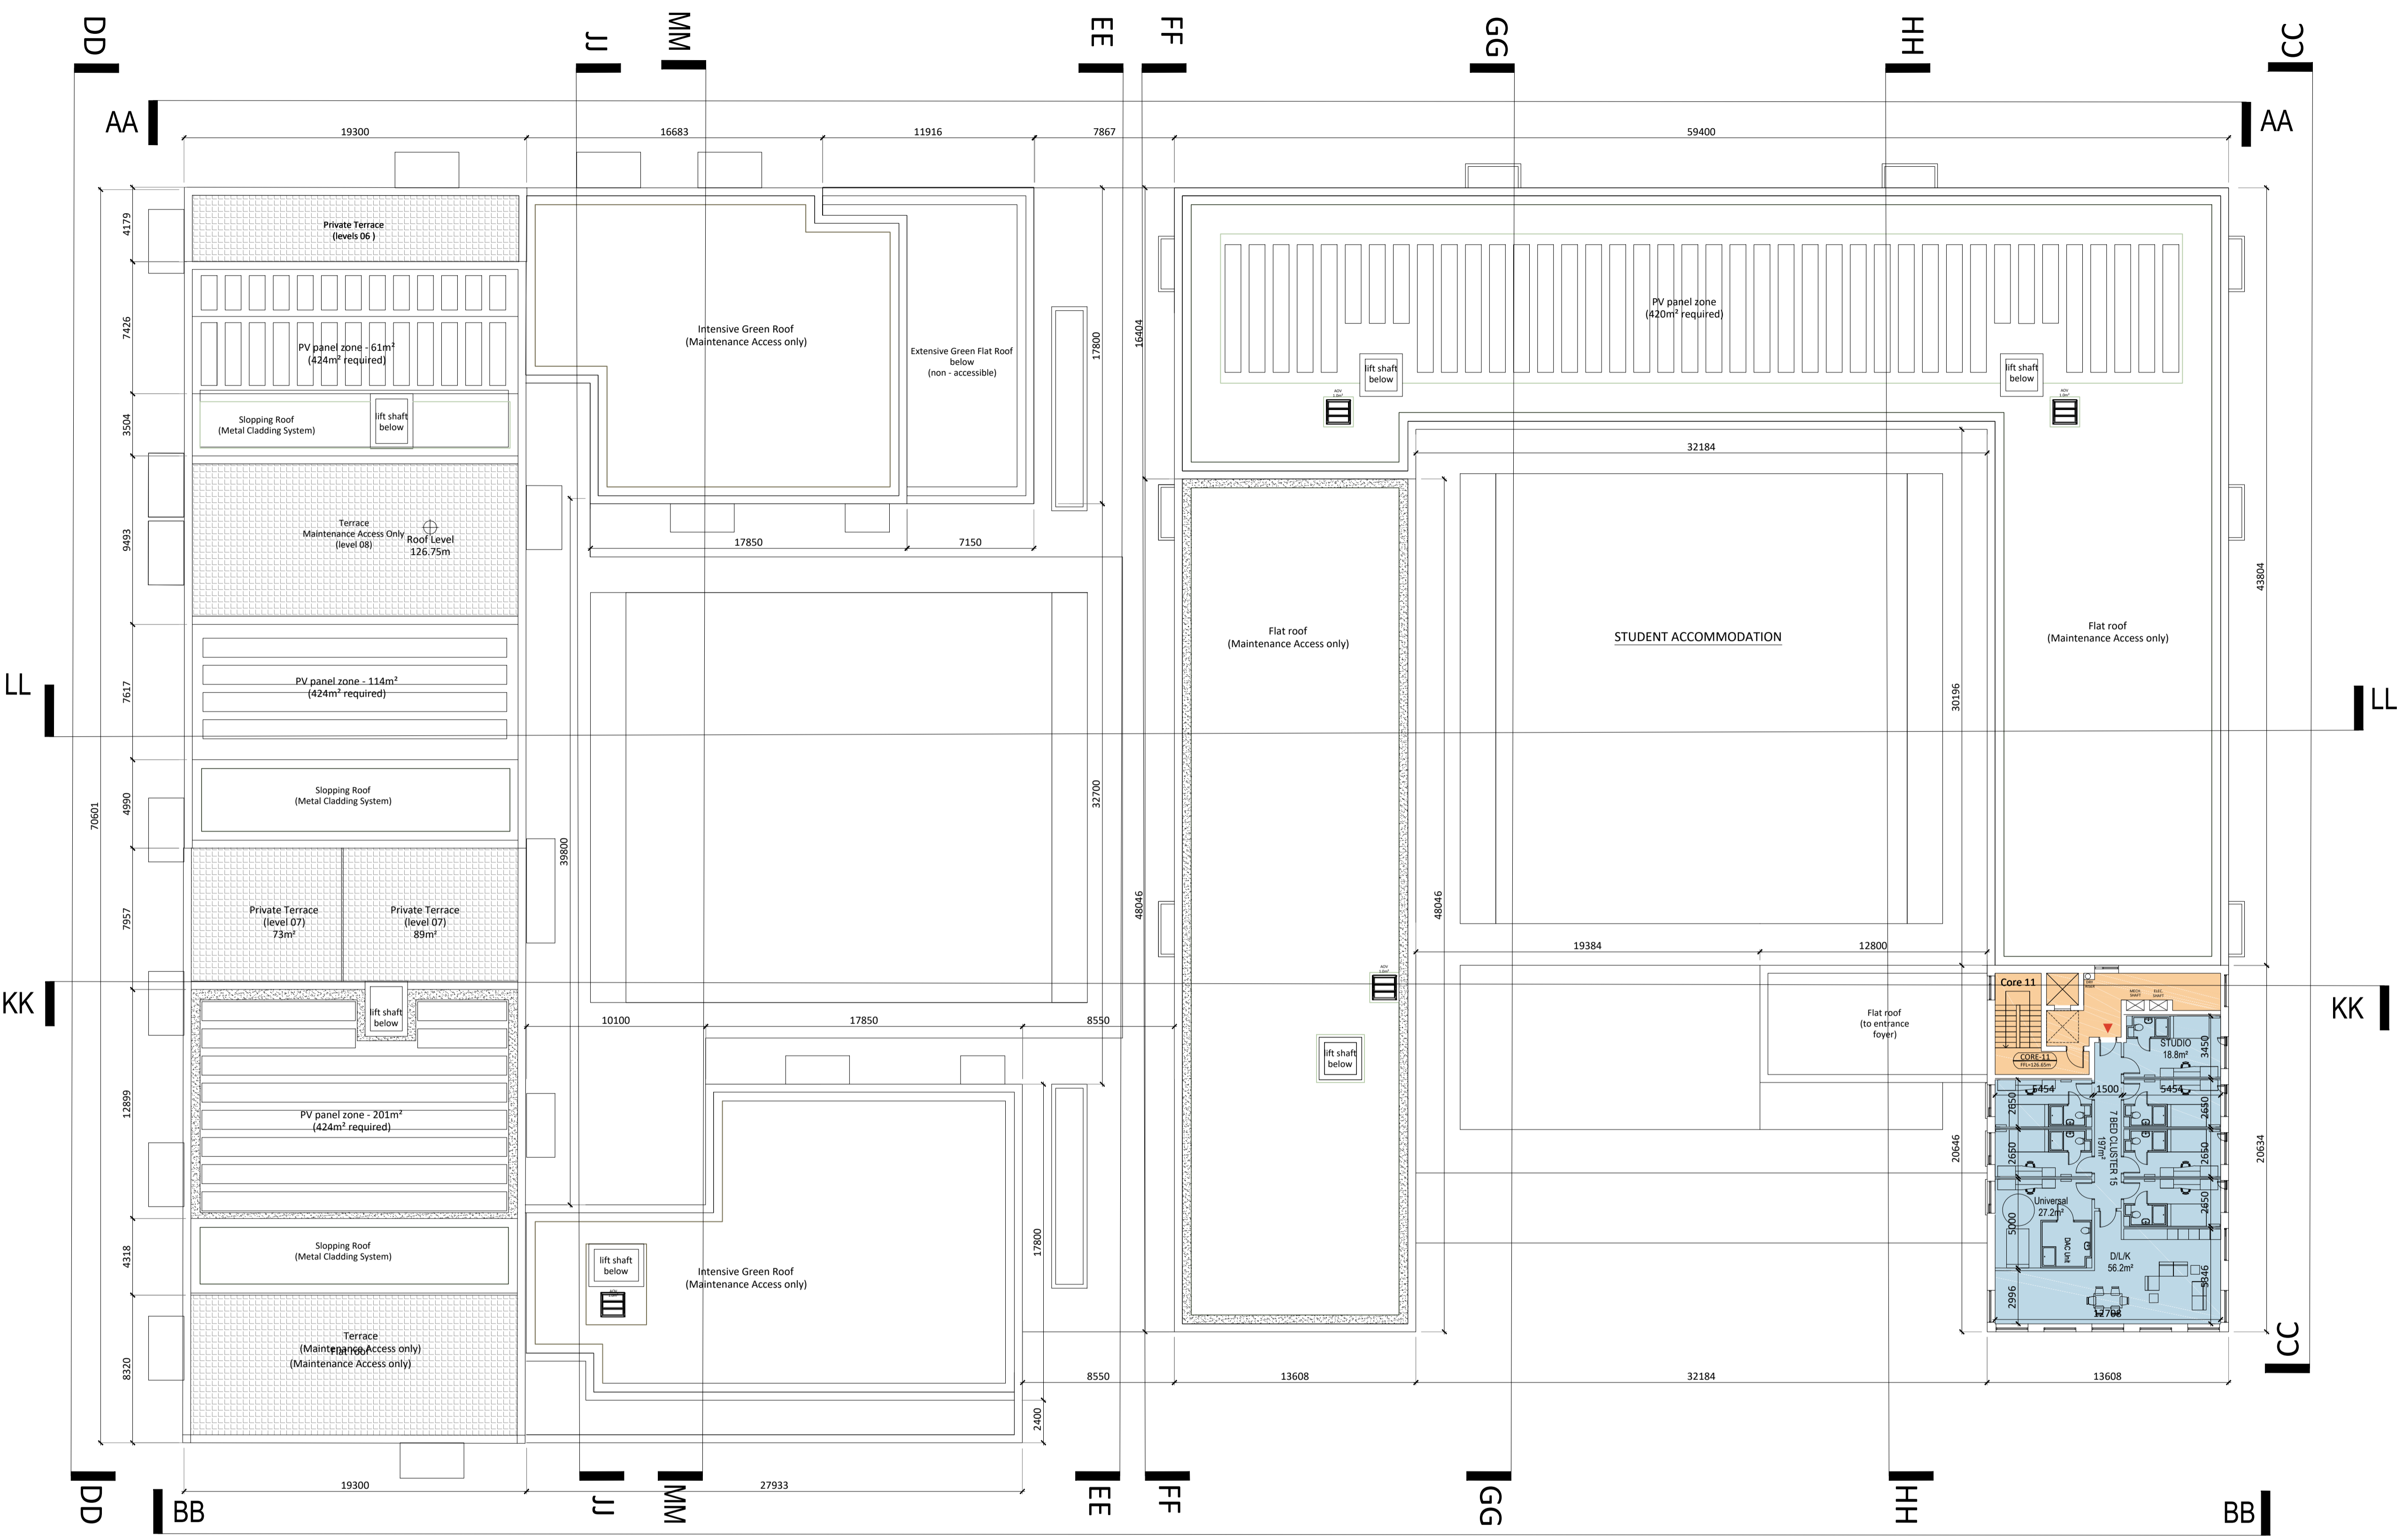

SECTOR 2 -  
BLOCK B1 & STUDENT ACCOMMODATION  
scale 1:200 @ A1  
PLAN - LEVEL 08

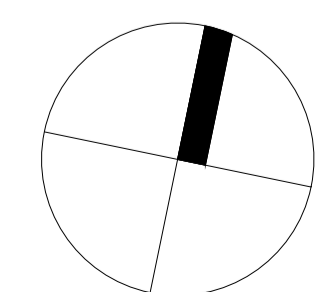

Revision Description	Date	Rev. No.	Issued by
PLANNING	15-11-18		DM

**omahony pike**

architecture | urban design | Dublin | Cork  
 email: info@omahonypike.com | The Chapel | 26 South Mall  
 tel: +353 1 202 7400 | Mount St. Anne's | Cork City  
 fax: +353 1 283 0822 | Milltown, Dublin 6 | Co. Cork  
 www.omahonypike.com | D06 XNS2 Ireland | T12 R2RV Ireland

**Project:** Belgard Gardens  
**Location:** Tallaght, Co. Dublin  
**Client:** Atlas GP Limited

**Project No.:** 1722  
**Scale @ A1:** 1:200  
**Project Lead:** DM  
**Date Printed:** 07-11-2018  
**Drawn By:** RN  
**Current Rev.:** -  
**Model No.:** 1722-OMP-S2-08-DR-A-XX-11008  
**Purpose:** Planning

Drawing Title: Sector 2 & 3 - Block B1 & Student Accommodation - Plan Level 08  
 Drawing No.: 1722-OMP-S2-08-DR-A-XX-11008