
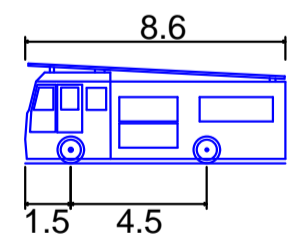
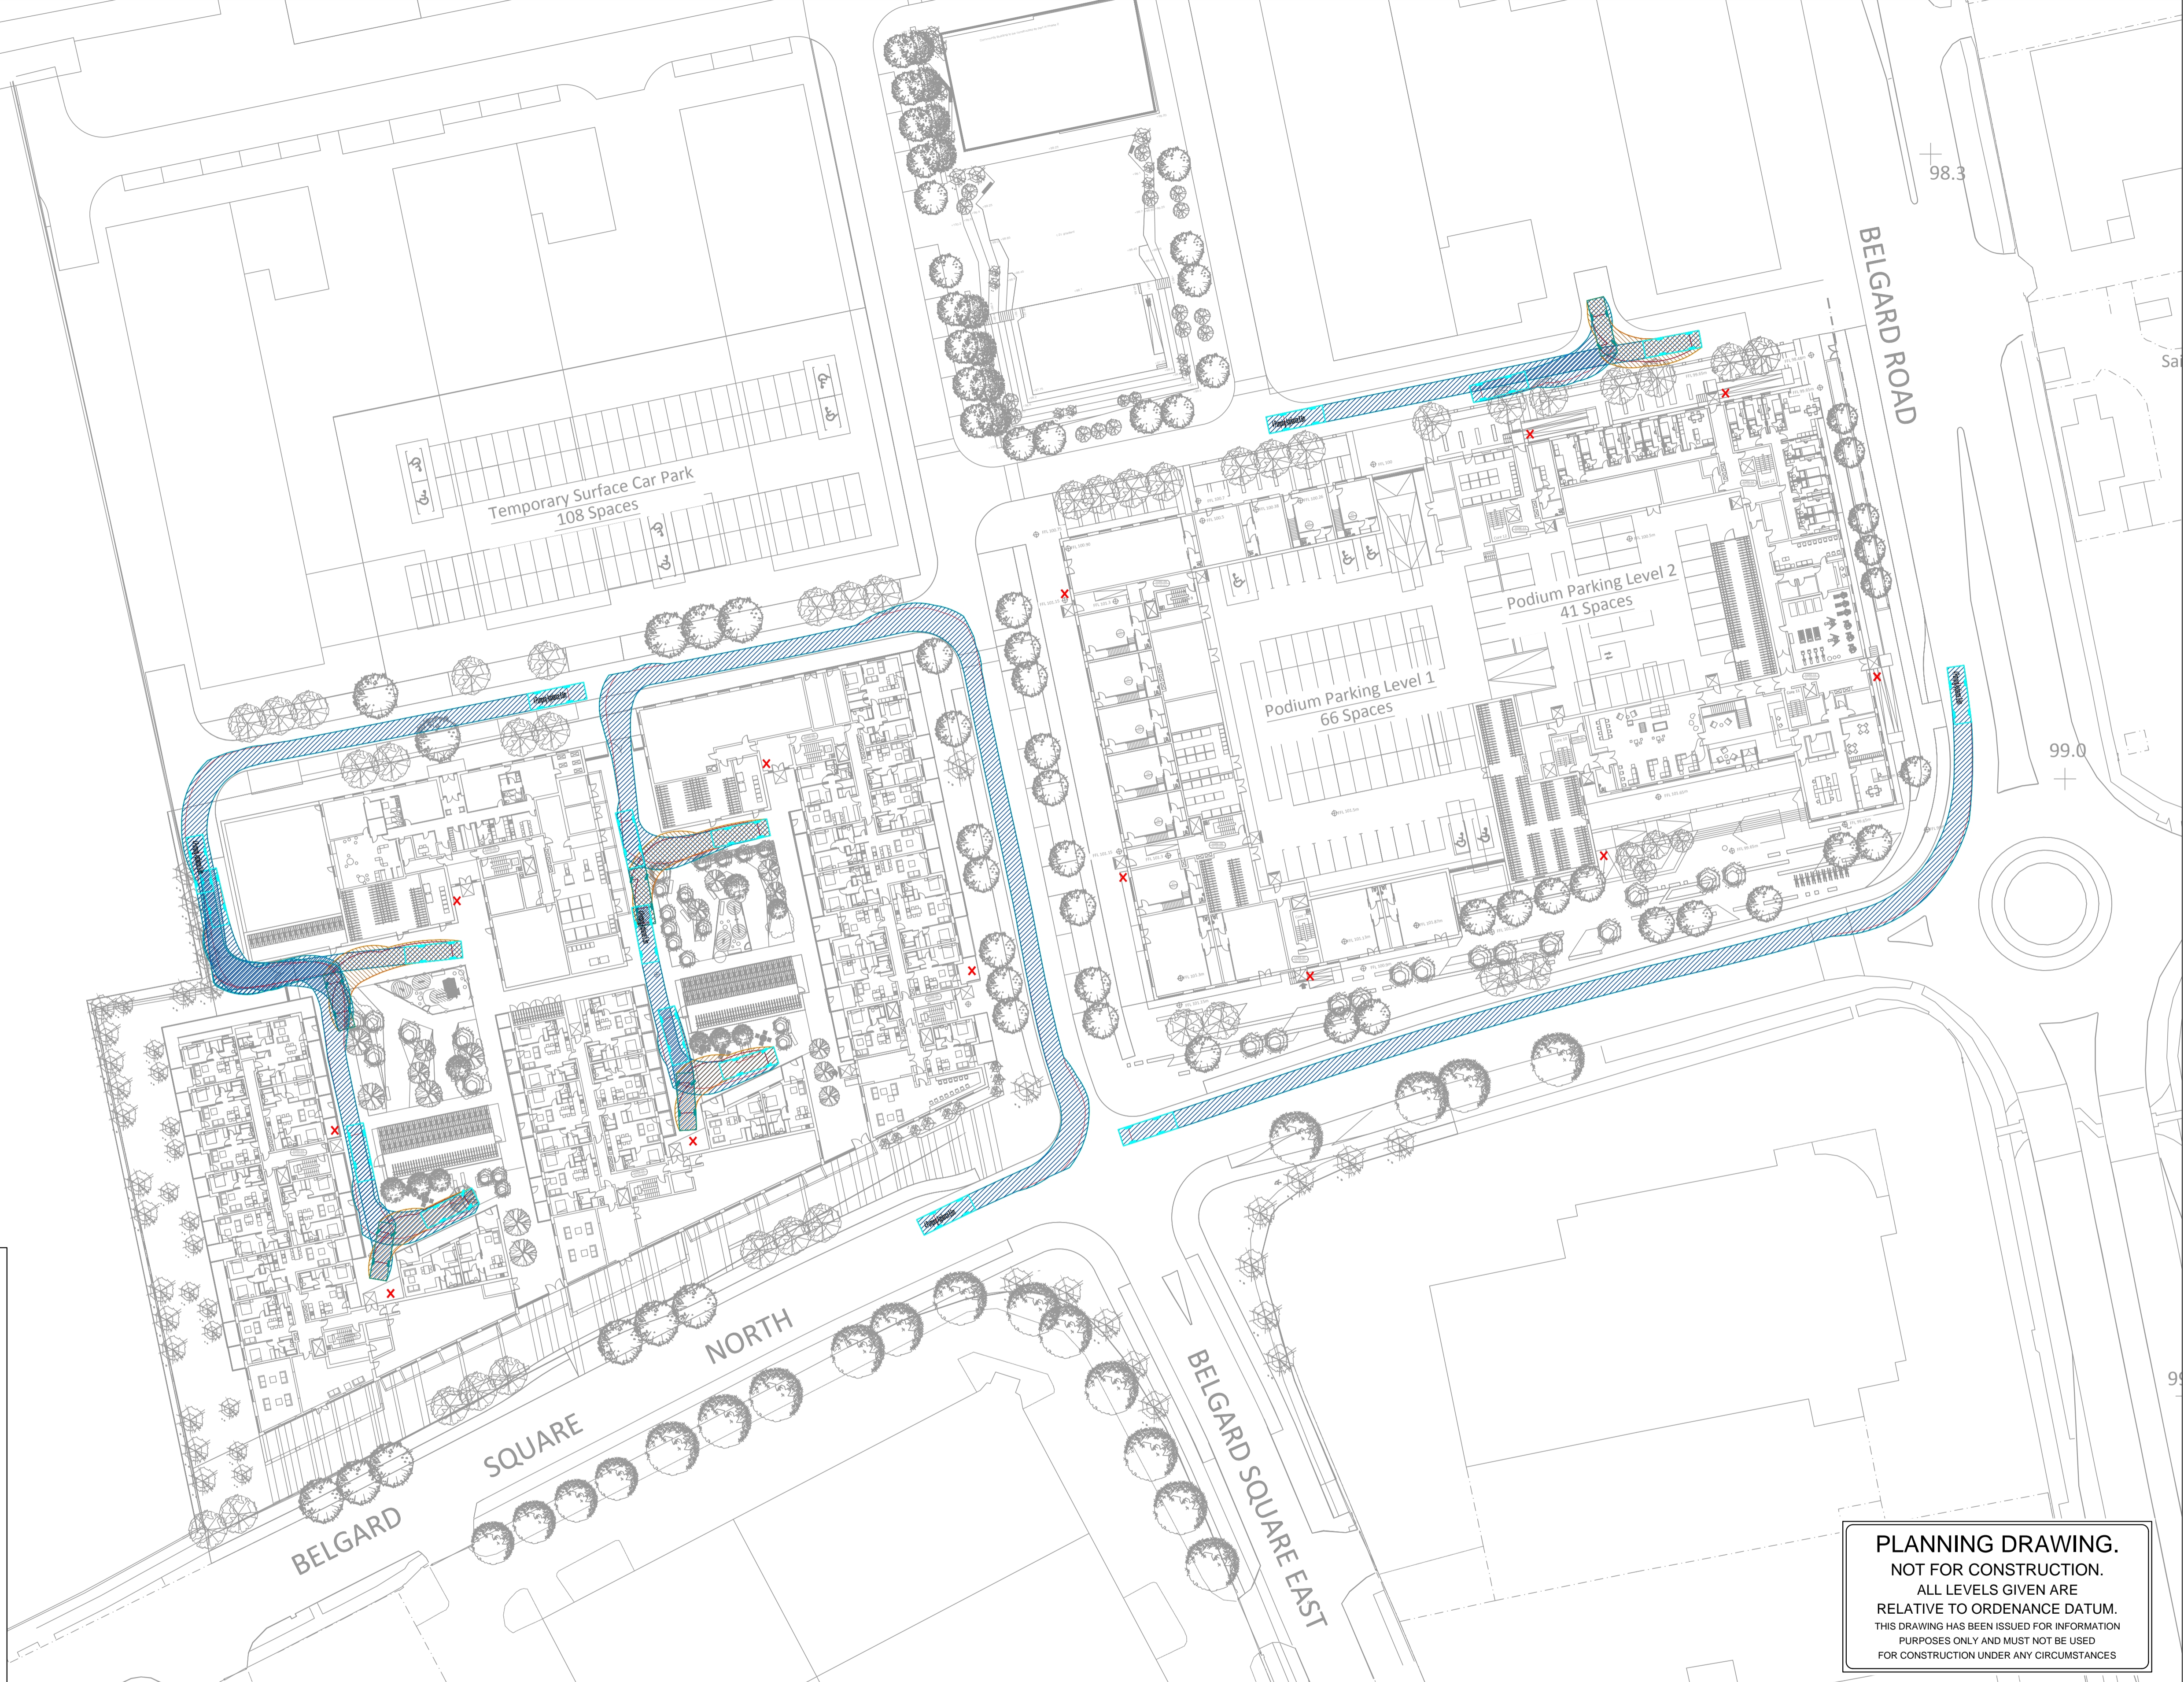


LEGEND:
 X INDICATIVE LOCATION OF DRY RISER INLET (JGA 14/09/2018)

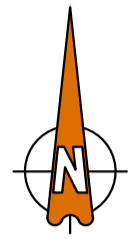


Pumping Appliance 8.6m
 Overall Length 8.600m
 Overall Width 2.500m
 Overall Body Height 3.300m
 Min Body Ground Clearance 0.140m
 Track Width 2.500m
 Lock-to-lock time 4.00s
 Curb to Curb Turning Radius 7.750m

PLANNING DRAWING.
 NOT FOR CONSTRUCTION.
 ALL LEVELS GIVEN ARE
 RELATIVE TO ORDENANCE DATUM.
 THIS DRAWING HAS BEEN ISSUED FOR INFORMATION
 PURPOSES ONLY AND MUST NOT BE USED
 FOR CONSTRUCTION UNDER ANY CIRCUMSTANCES

ORDNANCE SURVEY OF IRELAND LICENCE NO. EN0000818 © GOVERNMENT OF IRELAND

- FOR SETTING OUT REFER TO ARCHITECT'S DRAWINGS.
- THIS DRAWING TO BE READ IN CONJUNCTION WITH ALL OTHER ARCHITECTURAL AND ENGINEERING DRAWINGS AND ALL OTHER RELEVANT DRAWINGS AND SPECIFICATIONS.
- DO NOT SCALE THIS DRAWING. USE FIGURED DIMENSIONS ONLY.
- NO PART OF THIS DOCUMENT MAY BE REPRODUCED OR TRANSMITTED IN ANY FORM OR STORED IN ANY RETRIEVAL SYSTEM OF ANY NATURE WITHOUT THE WRITTEN PERMISSION OF O'CONNOR SUTTON CRONIN AS COPYRIGHT HOLDER EXCEPT AS AGREED FOR USE ON THE PROJECT FOR WHICH THE DOCUMENT WAS ORIGINALLY ISSUED.

Rev No.	Date	Revision Note	Drn by	Chkd by	Rev No.	Date	Revision Note	Drn by	Chkd by
P01	01.06.18	SUITABLE FOR REVIEW/COMMENT	JS	LG					
P02	08.06.18	SUITABLE FOR REVIEW/COMMENT	JS	AH					
P03	13.06.18	SUITABLE FOR REVIEW/COMMENT	IK	OG					
C01	19.06.18	ISSUED FOR PLANNING	HS	OG					
P04	19.09.18	SUITABLE FOR REVIEW/COMMENT	IK	LG					
P05	15.10.18	SUITABLE FOR REVIEW/COMMENT	IK	LG					
P06	24.10.18	SUITABLE FOR REVIEW/COMMENT	OG	MK					
C02	14.11.18	STAGE COMPLETE - PLANNING	AF	LG					

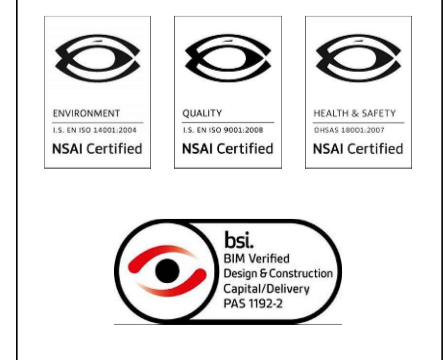

Head Office,
 9 Prussia Street,
 Dublin 7,
 D07 KT57

TEL +353 (0)1 8682000

e: contactus@ocsc.ie
 w: www.ocsc.ie

Dublin | London | Belfast | Galway | Cork



Client: ATLAS GP LTD
 Project: BELGARD GARDENS TALLAGHT
 PHASE 1
 Title: SWEEP PATH ANALYSIS
 FIRE TENDER - PHASE 1

Code	Originator	Zone	Level	Type	Role	Number	Status	Revision
A557	OCSC	XX	XX	DR	C	0117	A1	C02

Date: 01.06.18 Scale: 1:500 @ A1 Drn by:JS Chkd by:OG Aprvd by:AH