


- NOTES:**
1. ALL CAR PARK DRAINAGE TO BE INSTALLED IN ACCORDANCE WITH GDR COP AND THE BUILDING REGULATIONS, PART H;
 2. CAR PARK DRAINAGE TO DISCHARGE TO EXTERNAL FOUL SEWER NETWORK VIA APPROPRIATE CLASS I BY-PASS OIL SEPARATOR, WITH VISUAL PROBE AND AUDIBLE ALARM SYSTEM, LINKED TO BUILDING MANAGEMENT SYSTEM
 3. ALL DRAINAGE INFRASTRUCTURE COVERS TO BE D400 RATED LOAD CLASSIFICATION;
 4. ALL PIPES TO BE 150mm Ø @ 1:100 GRADIENT, UNLESS SPECIFIED OTHERWISE;
 5. REFER TO DRAWING A557-OCSC-XX-XX-DR-C-0500 FOR EXTERNAL DRAINAGE DESIGN LAYOUT;

LEGEND:

- PROPOSED 150mm Ø CAR PARK DRAINAGE PIPE
- PROPOSED RISING MAIN (HDPE O.S.A.)
- PROPOSED CAR PARK GULLY AND CONNECTION
- PROPOSED SURFACE WATER NETWORK

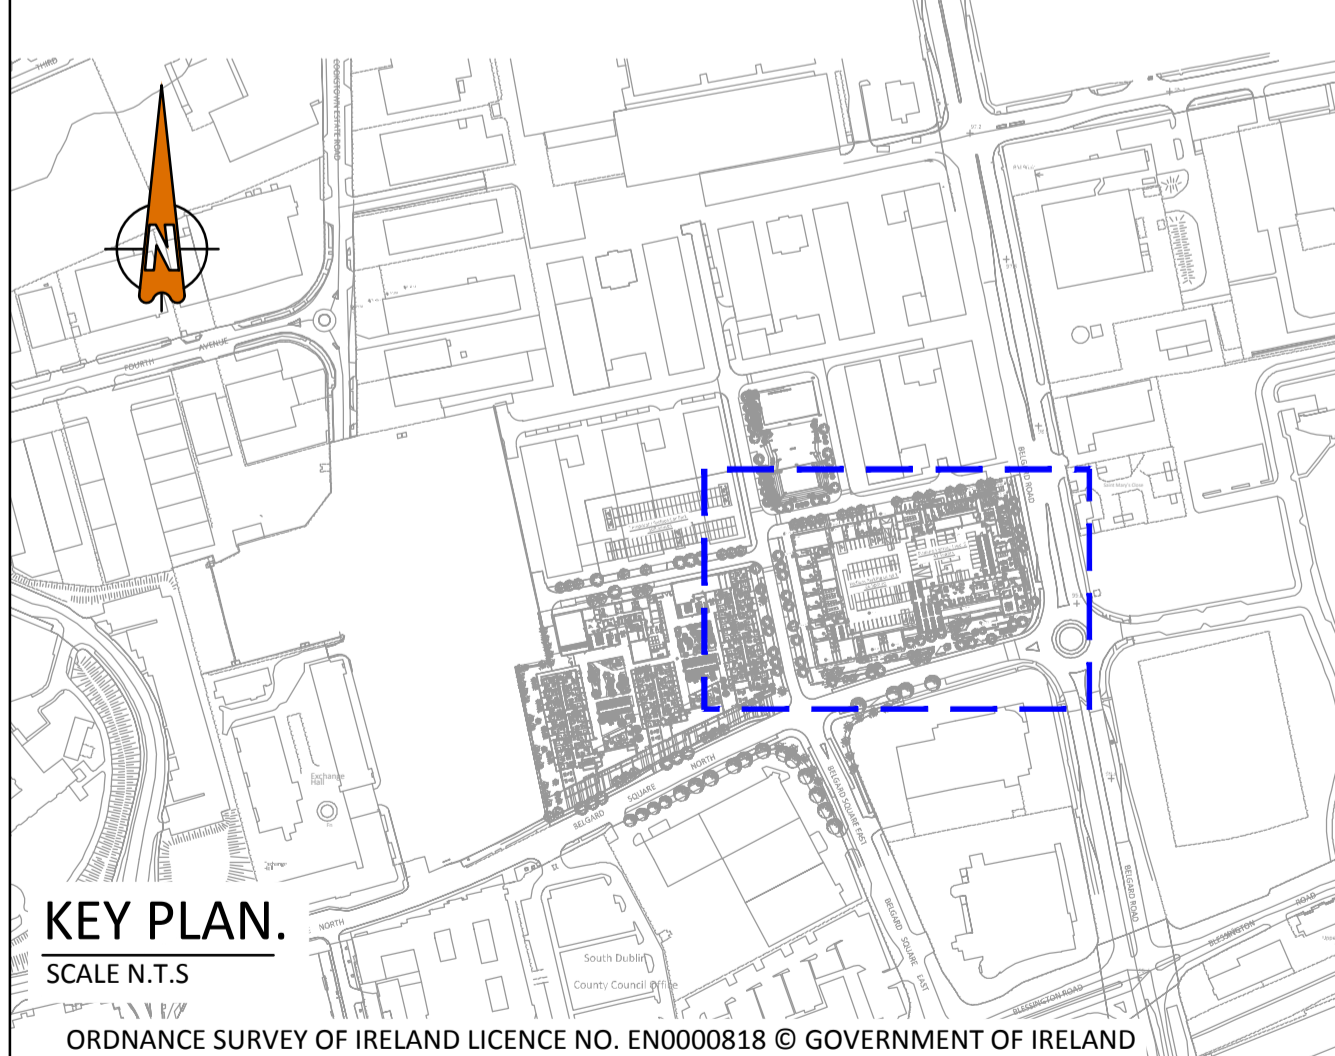

PLANNING DRAWING.
NOT FOR CONSTRUCTION.
ALL LEVELS GIVEN ARE
RELATIVE TO ORDENANCE DATUM.
THIS DRAWING HAS BEEN ISSUED FOR INFORMATION
PURPOSES ONLY AND MUST NOT BE USED
FOR CONSTRUCTION UNDER ANY CIRCUMSTANCES

- FOR SETTING OUT REFER TO ARCHITECT'S DRAWINGS.
- THIS DRAWING TO BE READ IN CONJUNCTION WITH ALL OTHER ARCHITECTURAL AND ENGINEERING DRAWINGS AND ALL OTHER RELEVANT DRAWINGS AND SPECIFICATIONS.
- DO NOT SCALE THIS DRAWING. USE FIGURED DIMENSIONS ONLY.
- NO PART OF THIS DOCUMENT MAY BE REPRODUCED OR TRANSMITTED IN ANY FORM OR STORED IN ANY RETRIEVAL SYSTEM OF ANY NATURE WITHOUT THE WRITTEN PERMISSION OF O'CONNOR SUTTON CRONIN AS COPYRIGHT HOLDER EXCEPT AS AGREED FOR USE ON THE PROJECT FOR WHICH THE DOCUMENT WAS ORIGINALLY ISSUED.

Rev No.	Date	Revision Note	Drn by	Chkd by
P01	05.06.18	ISSUED FOR PLANNING	KD	MK
P02	08.06.18	SUITABLE FOR REVIEW/COMMENT	JS	MK
C01	19.06.18	ISSUED FOR PLANNING	JS	MK
P03	19.09.18	SUITABLE FOR REVIEW/COMMENT	IK	MK
P04	15.10.18	SUITABLE FOR REVIEW/COMMENT	IK	MK
P05	26.10.18	SUITABLE FOR REVIEW/COMMENT	OG	MK
C02	14.11.18	STAGE COMPLETE - PLANNING	AF	MK

Rev No.	Date	Revision Note	Drn by	Chkd by



Head Office,
9 Prussia Street,
Dublin 7,
D07 KT57

TEL +353 (0)1 8682000

e: contactus@ocsc.ie
w: www.ocsc.ie

Dublin | London | Belfast | Galway | Cork



Client: ATLAS GP LTD
Project: BELGARD GARDENS TALLAGHT
Phase 1
Title: PROPOSED CAR PARK DRAINAGE LAYOUT

Code | Originator | Zone | Level | Type | Role | Number | Status | Revision
A557-OCSC-XX-XX-DR-C-0502 | A1 | C02

Date: 01.06.18 Scale: 1:250 @ A1 Drn by:KD Chkd by:MK Aprvd by:AH